


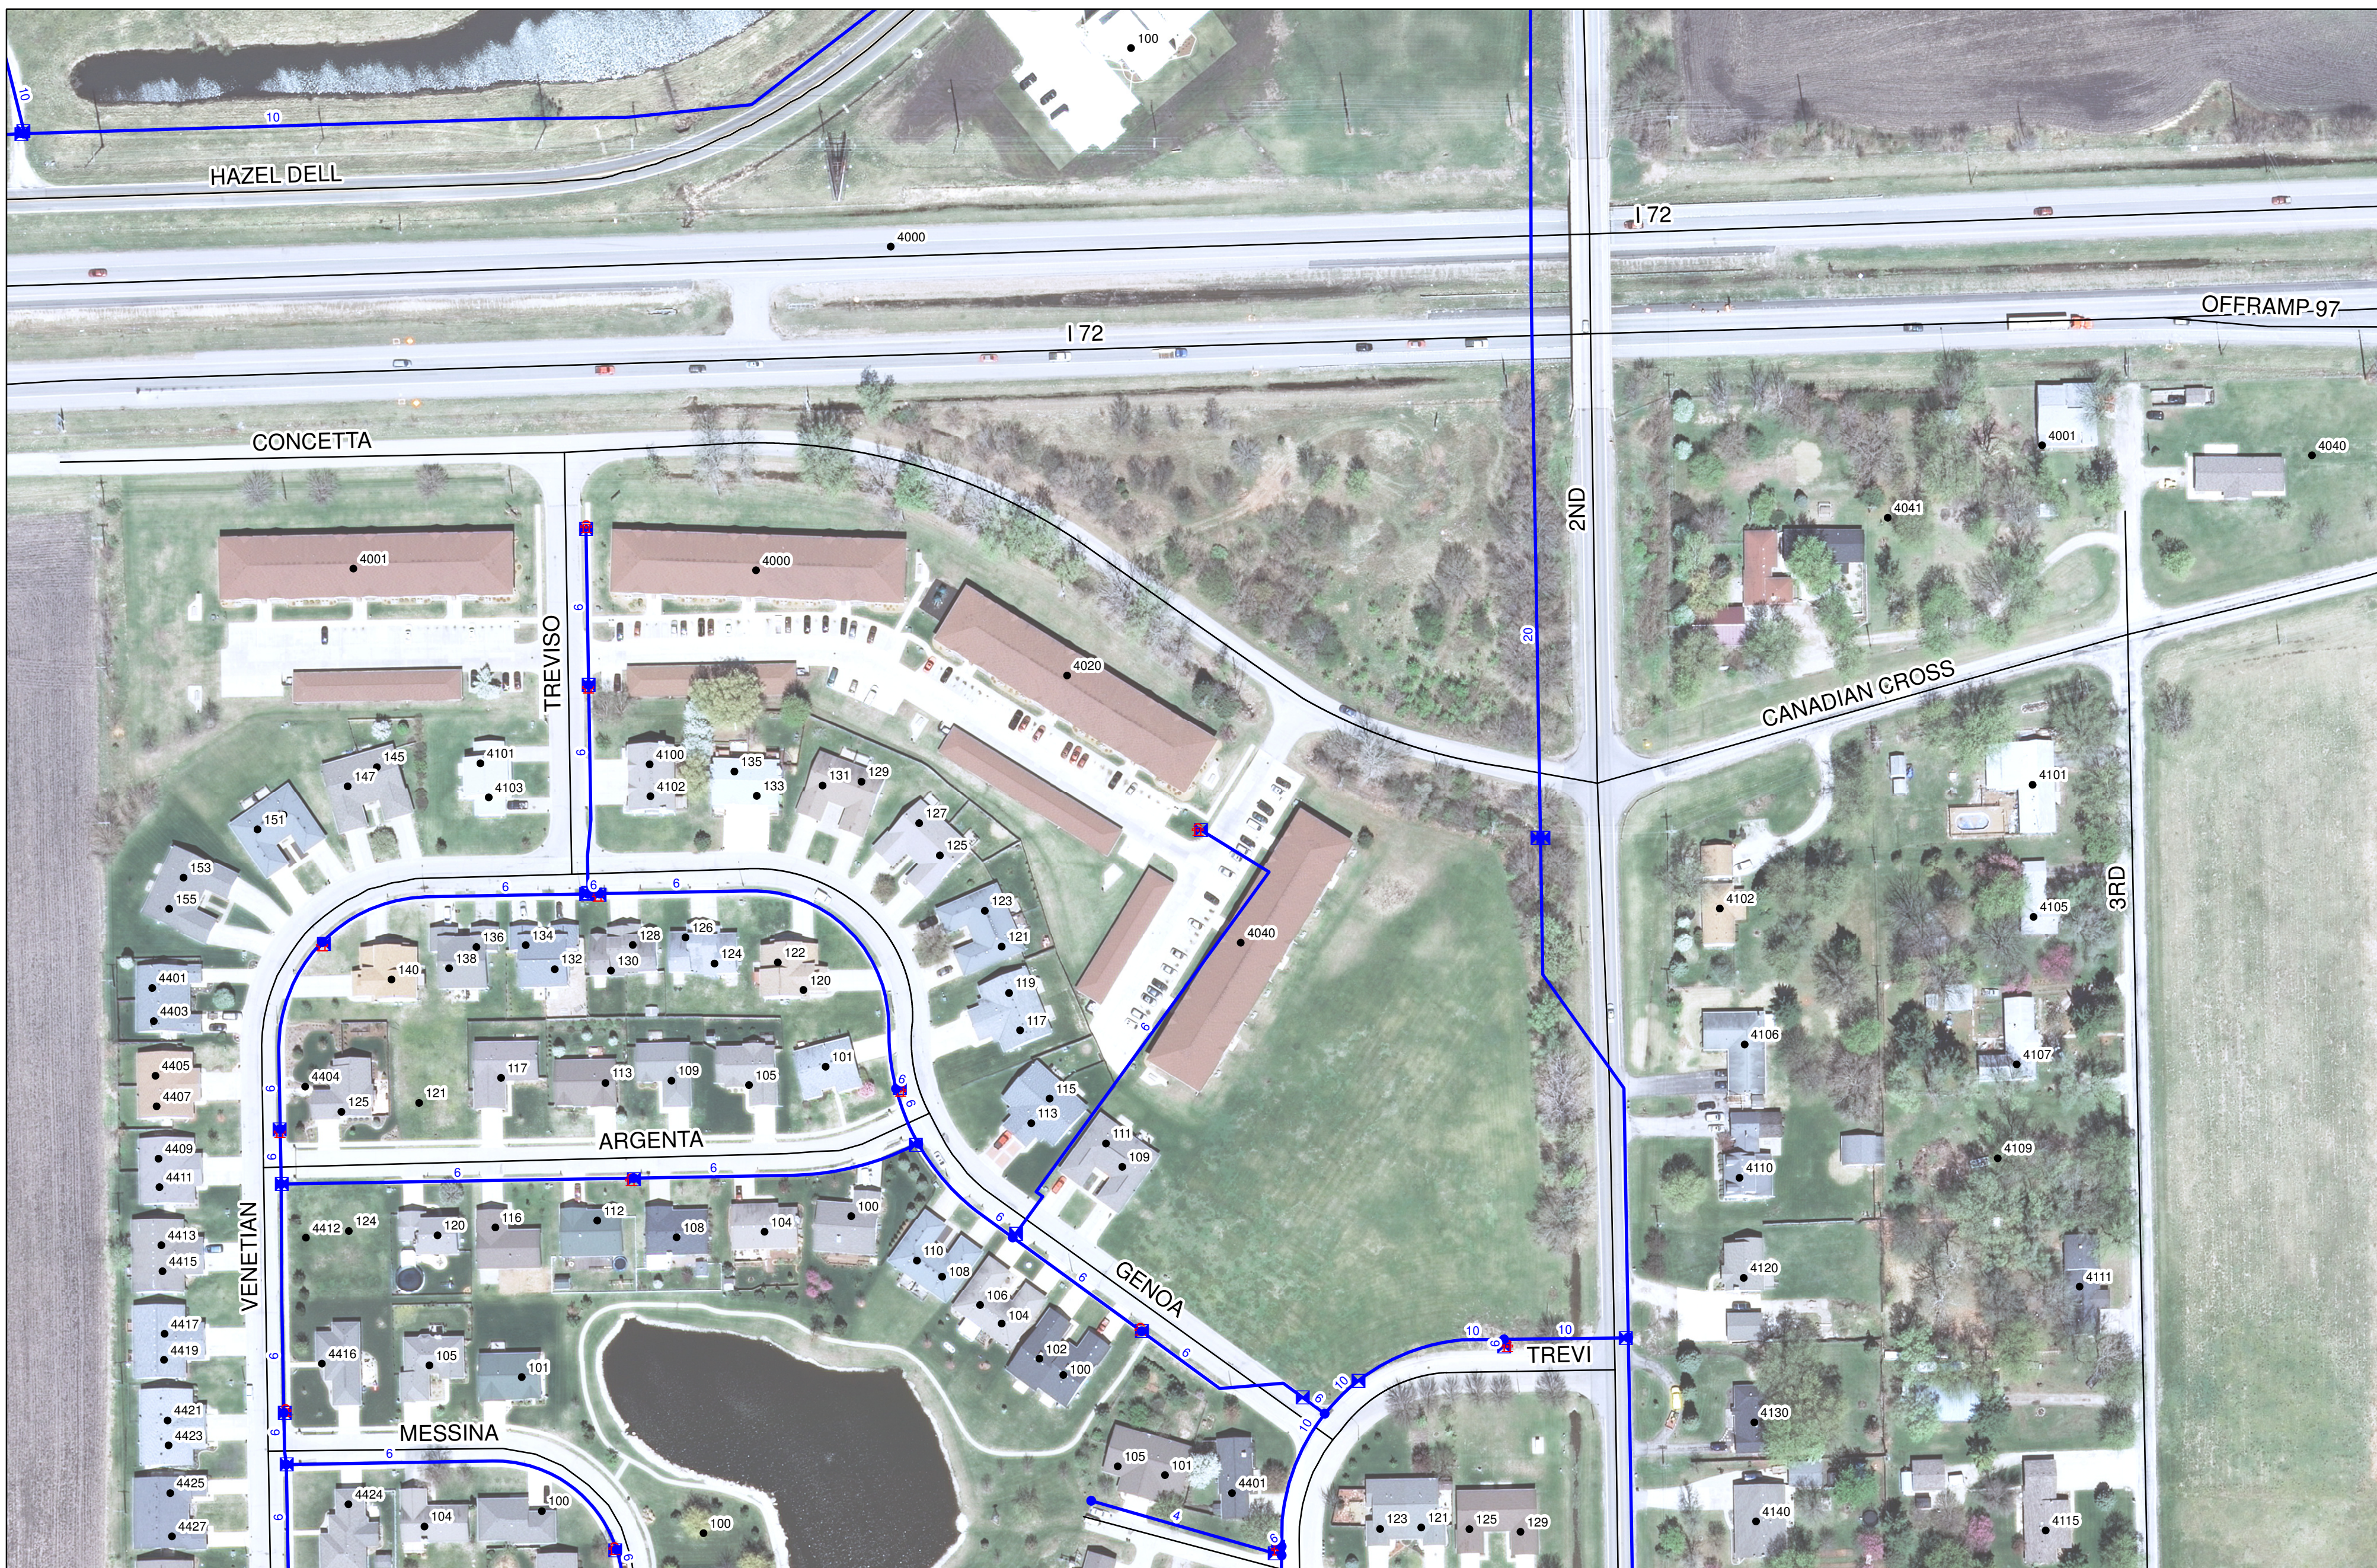

FOR REFERENCE PURPOSES ONLY.
THE FINAL JUDGEMENT OF SUITABILITY
FOR ANY SPECIFIC APPLICATION IS THE
SOLE RESPONSIBILITY OF THE END USER.

INTERSTATE 72 & 2ND ST. AREA SCALE: 1"=100'

CITY WATER, LIGHT & POWER
WATER ENGINEERING DEPARTMENT
DATE: 3/24/16

