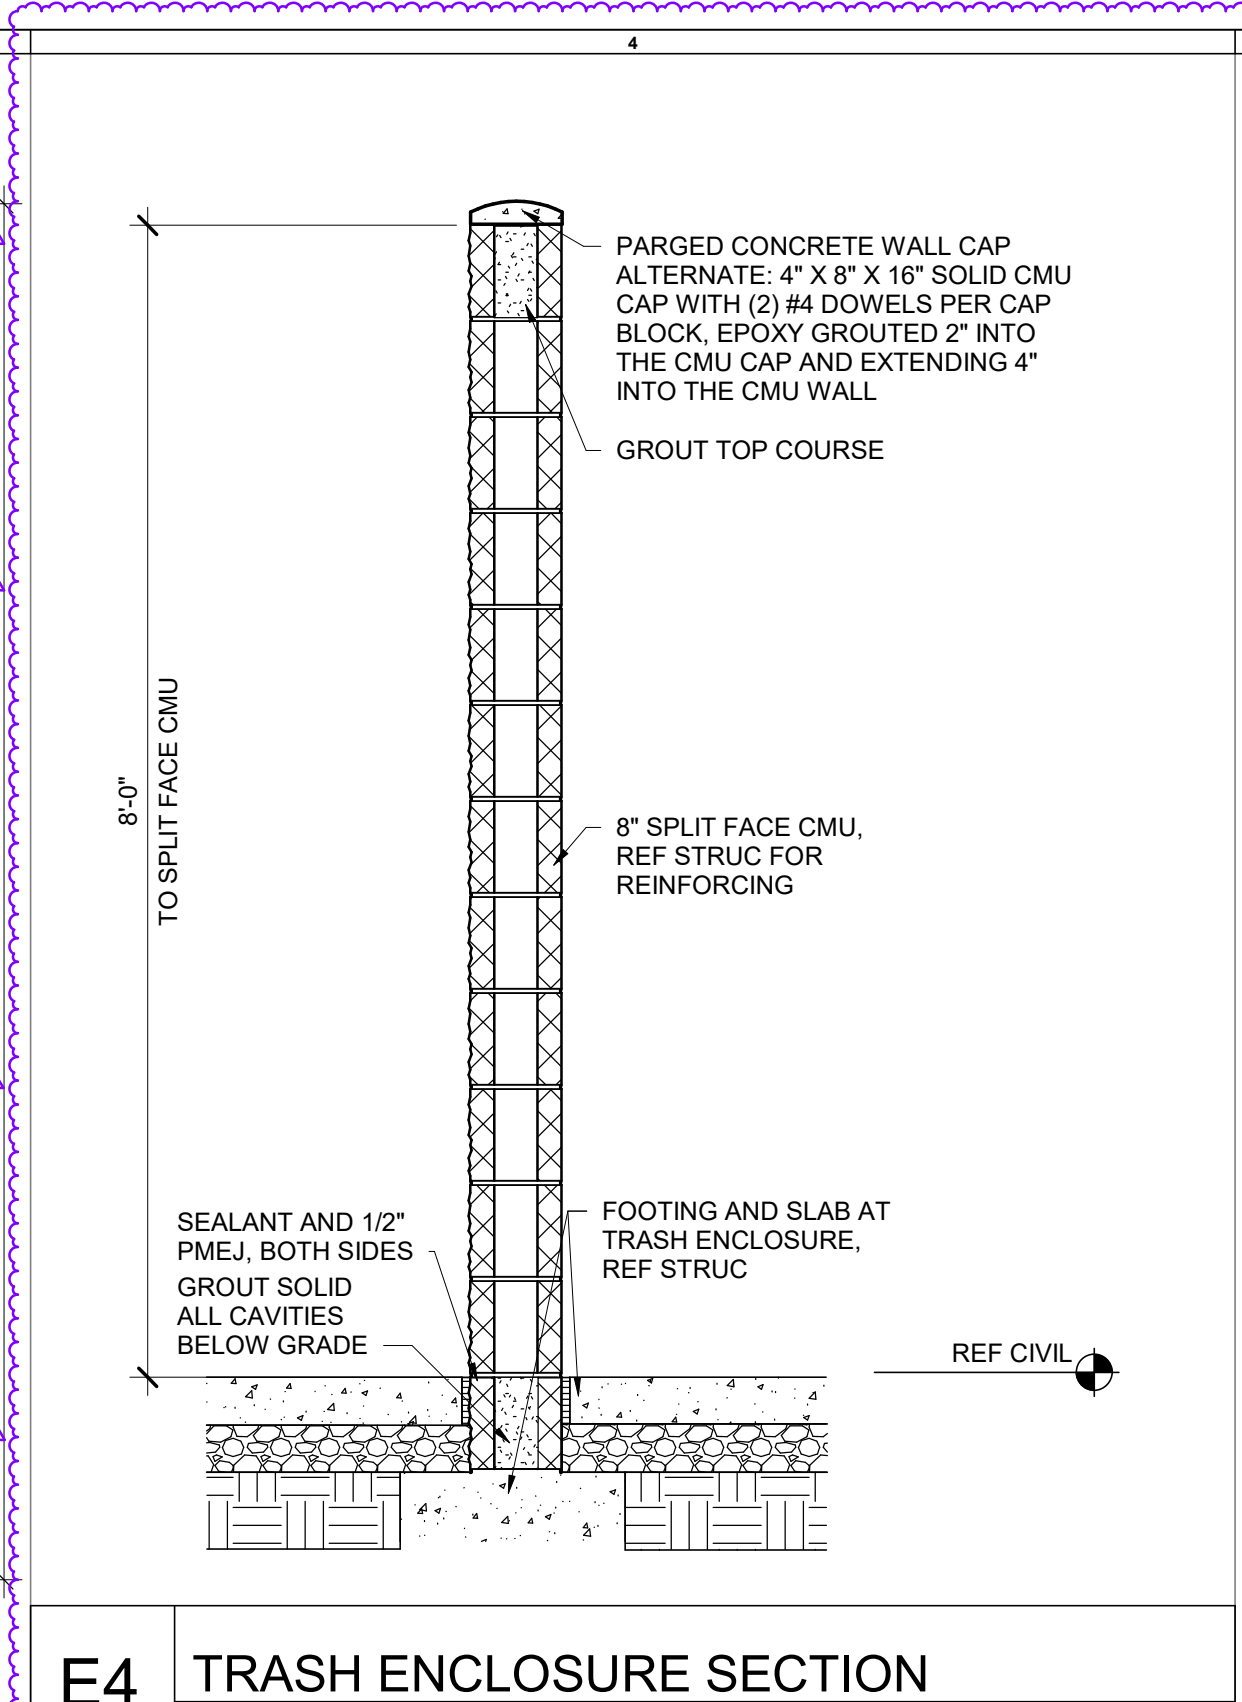
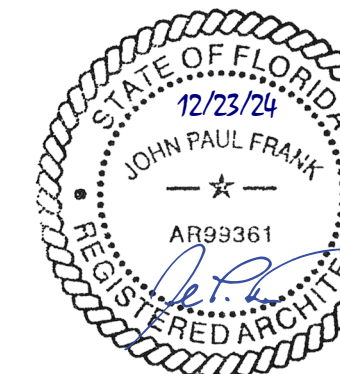
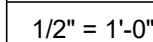
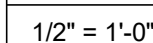
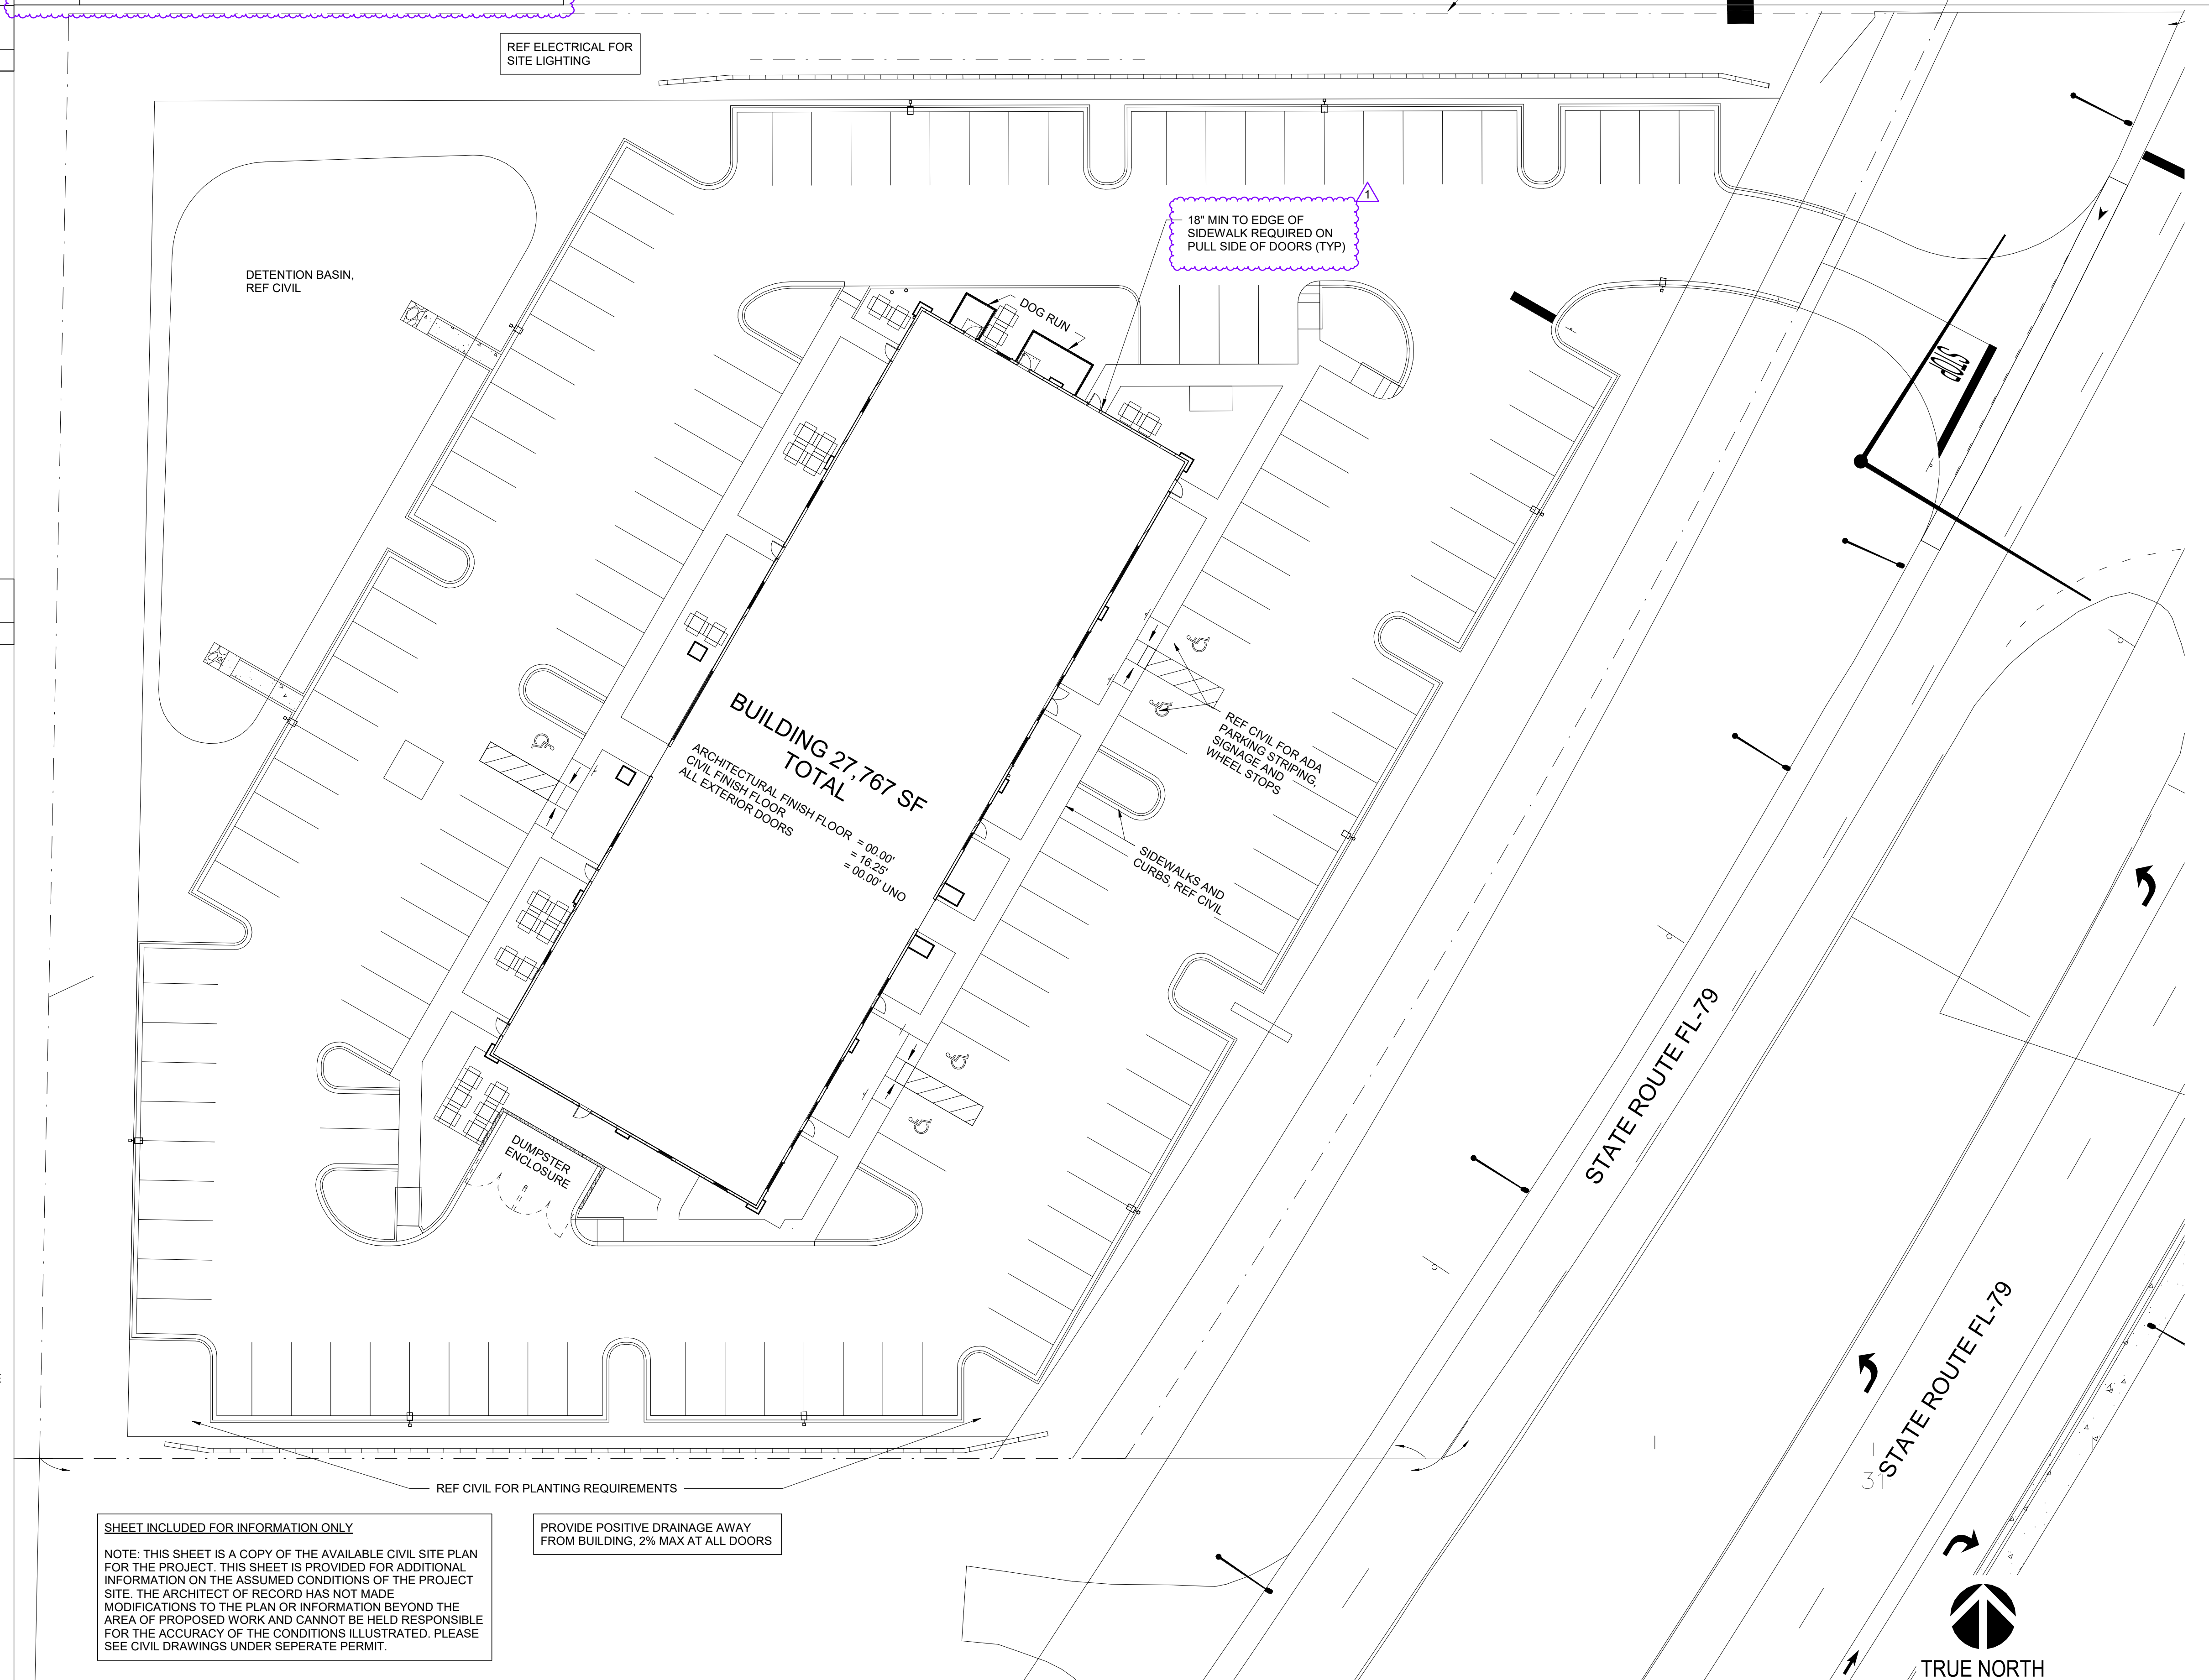


[illegible]

1/4" = 1'-0"
--------------


$$3/4" = 1'-0"$$

$$1^{\circ} = 20'-0''$$

SHEET INCLUDED FOR INFORMATION ONLY

NOTE: THIS SHEET IS A COPY OF THE AVAILABLE CIVIL SITE PLAN FOR THE PROJECT. THIS SHEET IS PROVIDED FOR ADDITIONAL INFORMATION ON THE ASSUMED CONDITIONS OF THE PROJECT SITE. THE ARCHITECT OF RECORD HAS NOT MADE MODIFICATIONS TO THE PLAN OR INFORMATION BEYOND THE AREA OF PROPOSED WORK AND CANNOT BE HELD RESPONSIBLE FOR THE ACCURACY OF THE CONDITIONS ILLUSTRATED. PLEASE SEE CIVIL DRAWINGS UNDER SEPARATE PERMIT.

PROVIDE POSITIVE DRAINAGE AWAY FROM BUILDING, 2% MAX AT ALL DOORS