


CITY LINE ROAD  
EXTENSION 1,047 FT  
LOCKHART, TEXAS  
NOVEMBER 16, 2016

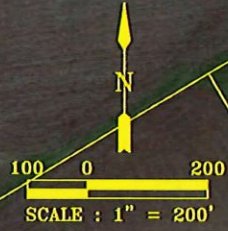

CL LINE TABLE



LINE #	LENGTH
L1	321
L2	124


CURVE TABLE

CURVE #	LENGTH	RADIUS
C1	606	800.00

ROW TABLE

EXTENSION OF CITY LINE ROAD FROM  
BORCHERT DRIVE TO SAN ANTONIO STREET

	PROPOSED NEW CITY LINE ROW (AT MR. LAWRENCE BUMB)	1.44 ACRES
	EXISTING ROW TO REMAIN	0.53 ACRES
	EXISTING ROW TO BE ABANDONED	0.67 ACRES

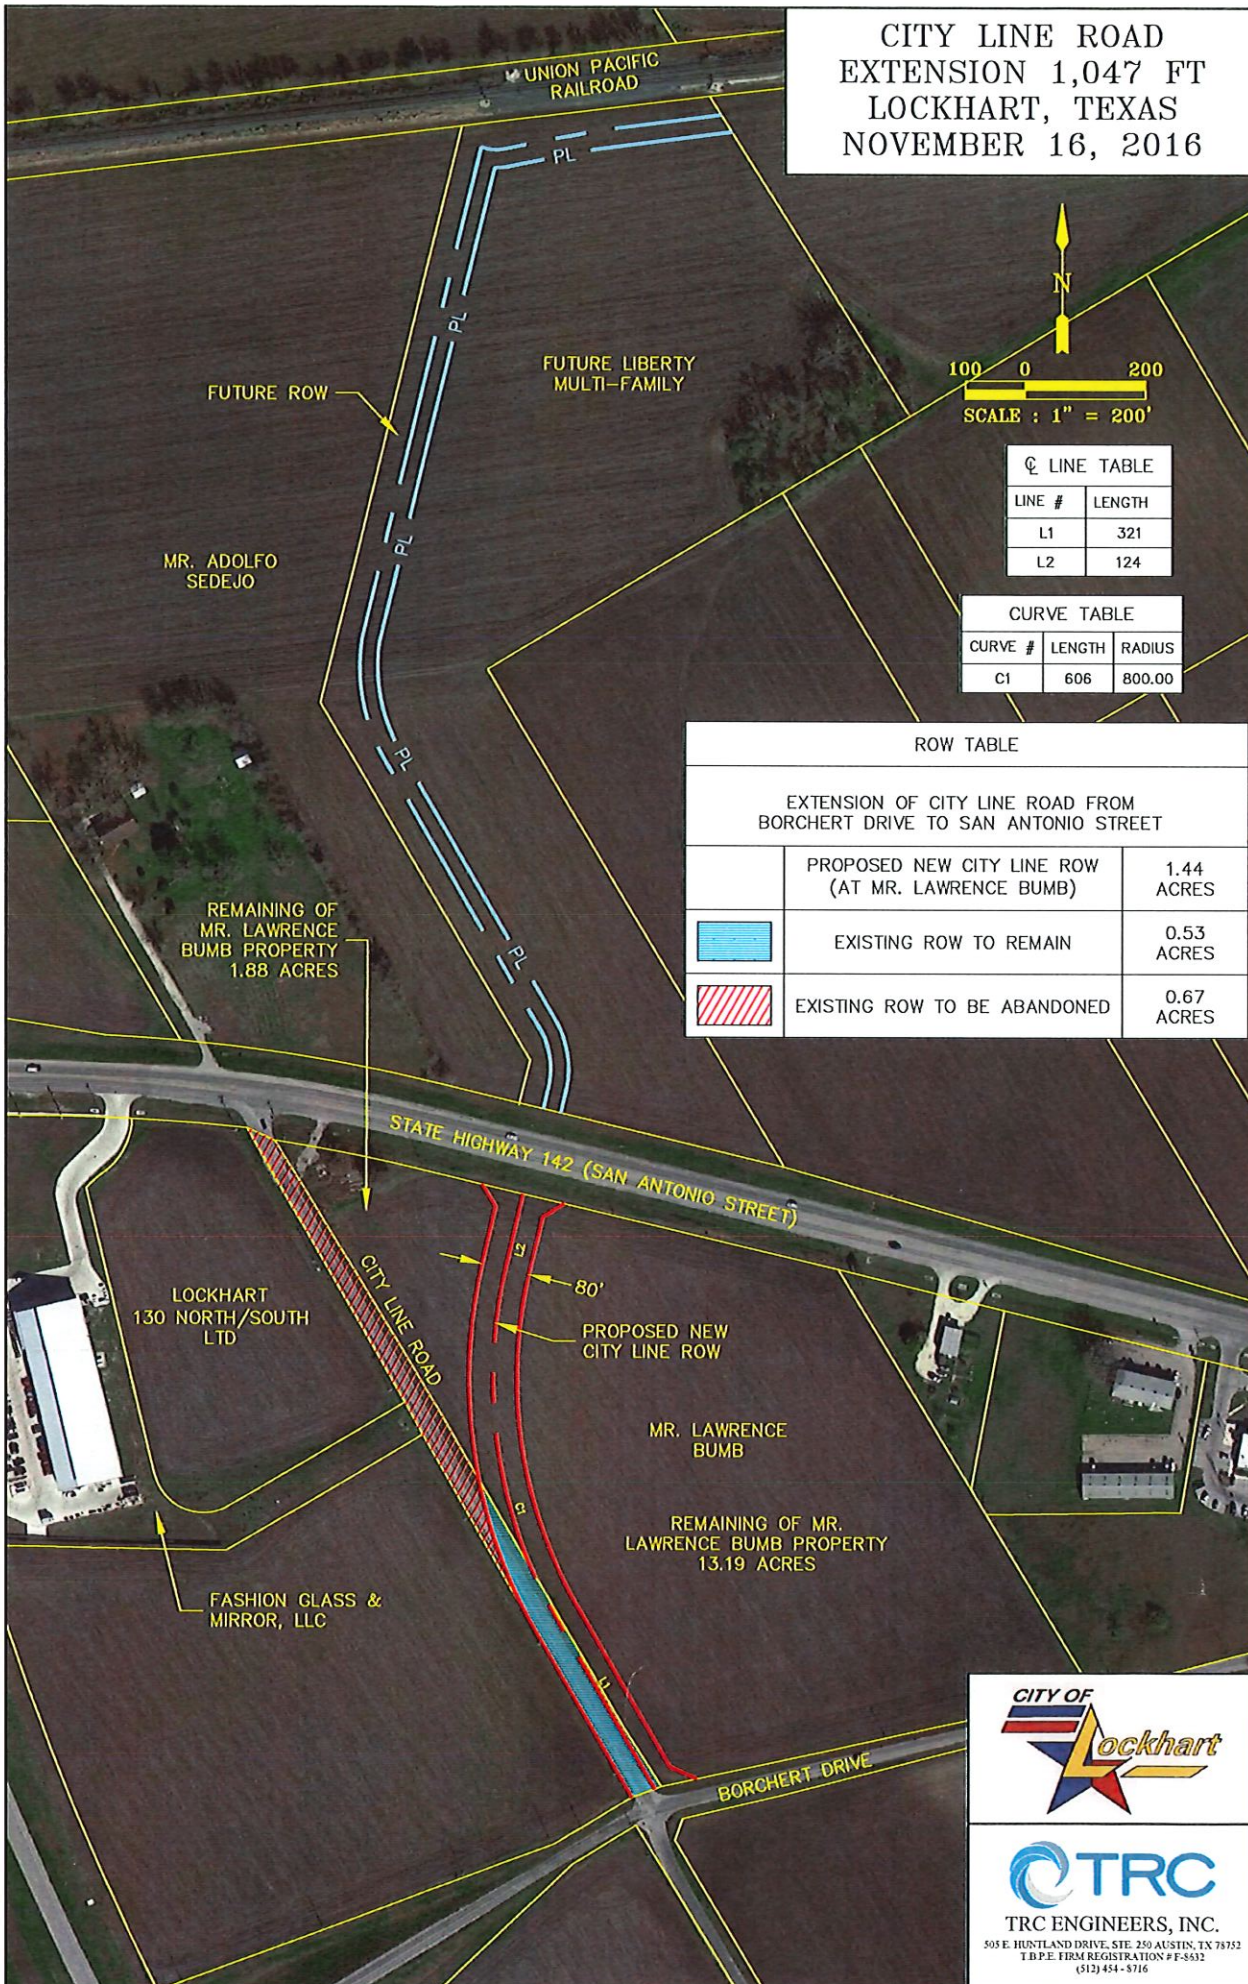

TRC ENGINEERS, INC.

505 E. HUSTLAND DRIVE, STE. 250 AUSTIN, TX 78752  
T.B.P.E. FIRM REGISTRATION # F-5632  
(512) 454-5716