


A REMODEL FOR IDAHO BIOSCIENCE KETCHUM, IDAHO

ARCHITECT
RUSCITO/LATHAM/BLAIRTON
P.A.

ARCHITECT
RUSCITO/LATHAM/BLAIRTON
P.A.

REVISION 1 02/22/00
REVISION 2 03/13/00
REVISION 3 03/13/00
BUILDING PERMIT SET 03/13/00
REVISION 4 03/13/00
REVISION 5 03/13/00
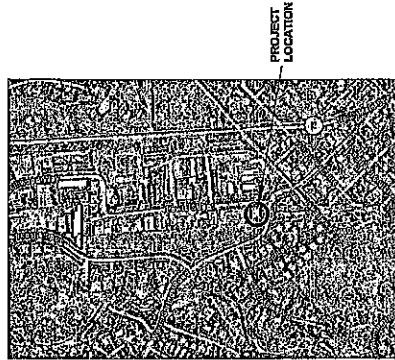

PROJECT
LOCATION



LOCATION MAP

VICINITY MAP



NOTE

NOTE

PROJECT INFORMATION

LEGAL DESCRIPTION:	LOT 1, NORTHWEST SUBDIVISION, CITY OF KETCHUM, BLAINE CO., IDAHO	PERCENTAGE OF BUILDING COVERAGE (EXISTING TO REMAIN):	21.7%
PROJECT ADDRESS:	101 LEWIS STREET, KETCHUM, IDAHO	PARKING CALCULATIONS: (EXISTING TO REMAIN)	WHOLESALE: 18.4 SPACES WAREHOUSE/STORAGE: 6.5 SPACES BAMENENT DESIGNS: 2.3 SPACES TOTAL PARKING SPACES: 27.2 SPACES REQUIRED: 28.0 SPACES PROVIDED: 27.2 SPACES
ZONING DISTRICT:	U2 LIGHT INDUSTRIAL DISTRICT No. 2	2015 INTERNATIONAL BUILDING CODE INFORMATION:	BUILDING OCCUPANCY - B CONSTRUCTION TYPE - V-B COMBUSTIBLE WITH AUTOMOBILE FIRE SPRINKLER SYSTEM
PROJECT USE:	USE IN CONJUNCTION WITH THE WHOLESALE AND DISTRIBUTION OF MEDICAL SUPPLIES ASSOCIATED WITH THE MEDICAL FIELD	EXTERIOR LIGHTING: (EXISTING TO REMAIN)	CONCEALED DOWN LIGHTS PER CITY OF KETCHUM DARK SKY ORDINANCE
LOT AREA:	24,891 SQ. FT. 0.57 AC.	GARAGE AND DRIVEWAY: (EXISTING TO REMAIN)	ALL ON SITE GARAGE IS HOUSED IN A DORMER ENCLOSED RECYCLING BINS WILL BE HOUSED AND SCREENED IN CONJUNCTION WITH THE ENCLOSURE
BUILDING SETBACKS: (EXISTING TO REMAIN)	WARM SPRINGS ROAD: 30'-0" LEWIS STREET: 22'-0" WEST SIDE: 41'-0" NORTH REAR: 85'-0"		
REQUIRED SETBACKS:	WARM SPRINGS ROAD: 20'-0" LEWIS STREET: 12'-0" WEST SIDE: 12'-0" NORTH REAR: 0'-0"		
BUILDING HEIGHT: (EXISTING TO REMAIN)	5'-0" FROM EXISTING GRADE (SEE DRAWINGS)		
FLOOR AREAS: (EXISTING TO REMAIN)	LOWER LEVEL: 4748 SQ. FT. MAIN LEVEL: 4555 SQ. FT. MEZZ LEVEL: 4555 SQ. FT. TOTAL: 14,858 SQ. FT.		

ARCHITECT

RUSCITO/LATHAM/BLAIRTON ARCHITECTURE P.A.
NICHOLAS LATHAM AIA
P.O. Box 418
Sun Valley, Idaho 83353
(208) 726-5808
(208) 726-1033 Fax

MECHANICAL ENGINEER

VAN BOERUM AND FRANK ASSOC., INC.
STEVEN SHEPHERD P.E.
330 South 900 East
Salt Lake City, Utah 84111
(801) 530-3748
(801) 530-3150 Fax


INDEX OF DRAWINGS

- 1.0 COVER
- 2.0 MAIN LEVEL PLAN
- 3.0 UPPER LEVEL PLAN
- 4.0 REAR SECTION
- 5.0 BUILDING SECTION
- 6.0 ARCHITECTURAL DETAILS
- 7.0 ARCHITECTURAL DETAILS
- 8.0 ROOF PLAN
- 9.0 STRUCTURAL DETAILS

PRINTED
DEC. 11, 2000
RUSCITO/LATHAM/BLAIRTON

1.0

P.O. Box 418 Sun Valley, Idaho 83353
208 726 5808

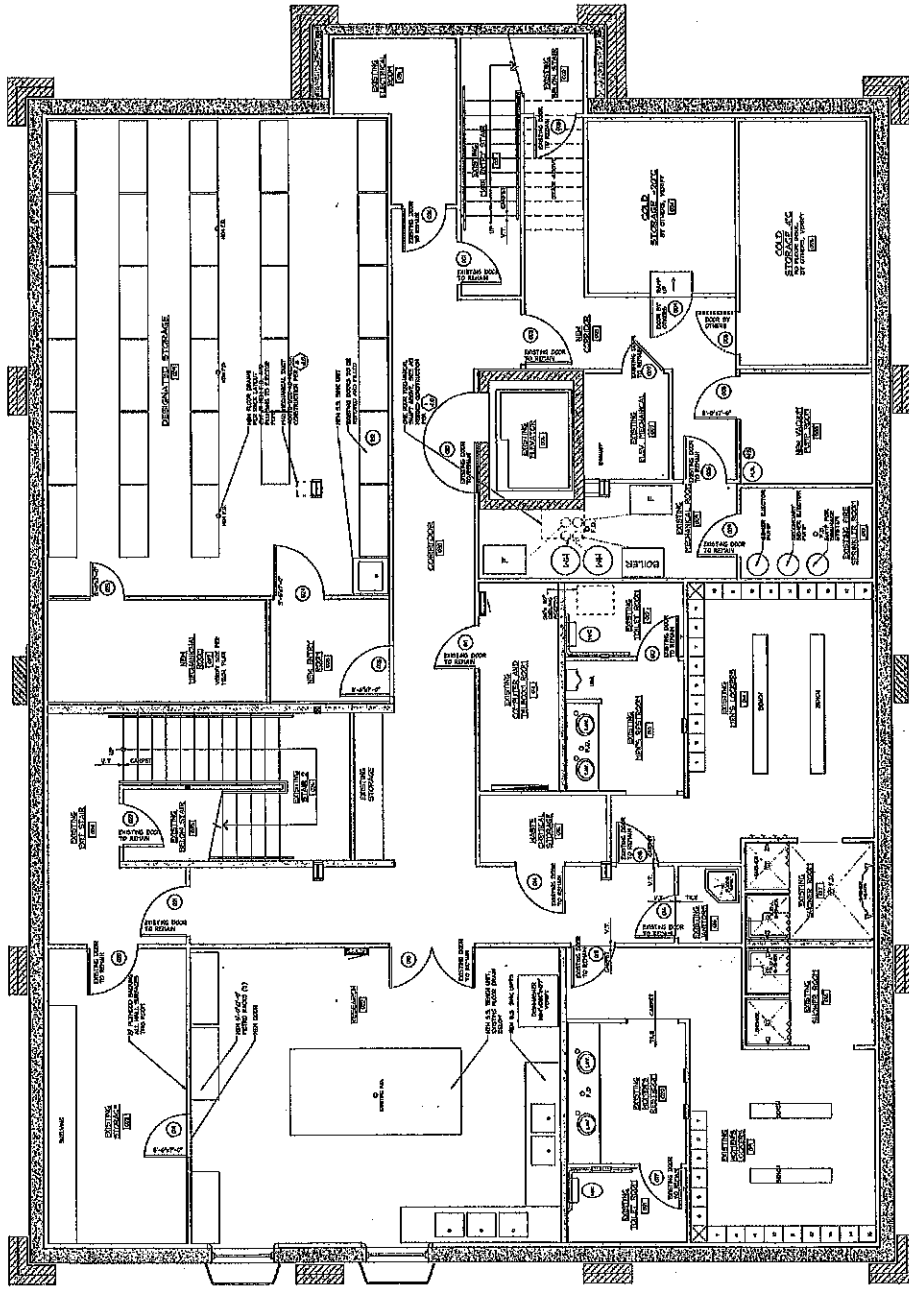

SCALE 1/4" = 1'-0"

LOWER LEVEL FLOOR PLAN




- | WALL LEGEND | |
|-------------|-----------------------------------|
| | NEW REFRIGERATION WALLS BY OTHERS |
| | -SOUND INSULATION @ ALL NEW WALLS |





SCALE 1/8" = 1'-0"


- MALL LEGEND**
- 2x4 METAL STUD MALL TO BE REMOVED
 - 2x4 METAL STUD MALL TO REMAIN
 - NEW 2x4 METAL STUD MALL
 - 2x6 METAL STUD MALL TO BE REMOVED
 - NEW 2x6 METAL STUD MALL
 - 8" CMU MALL
 - SOUND INSULATION @ ALL NEW MALLS

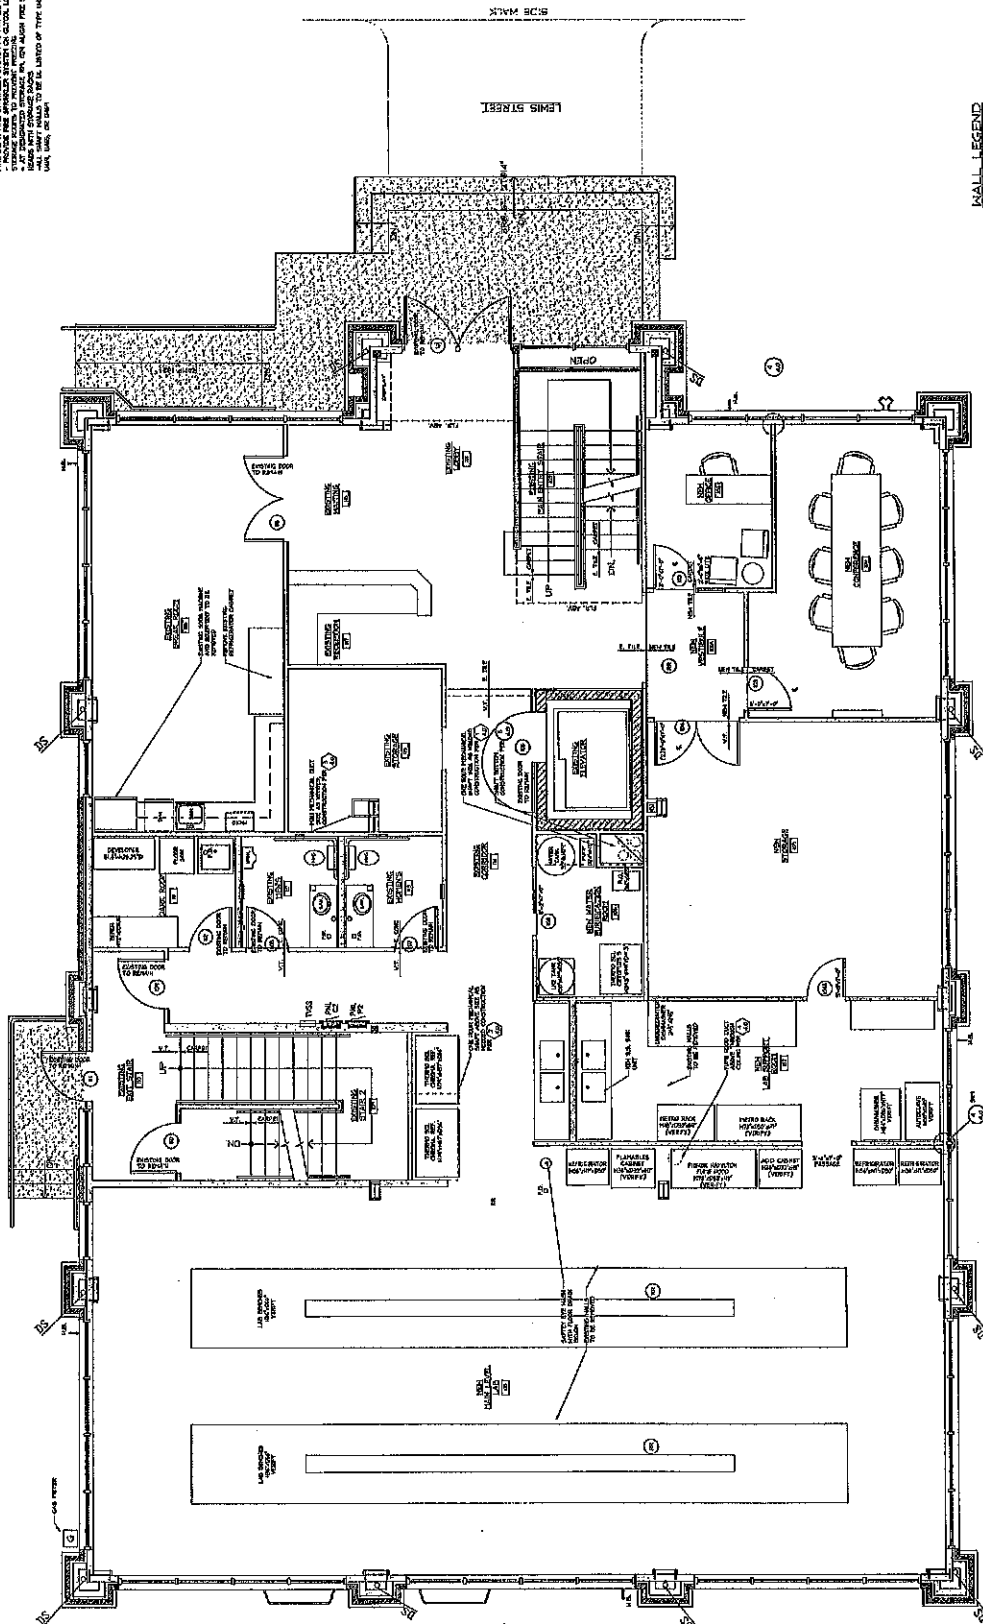

GENERAL NOTES:


SCALE 1400 4.00"

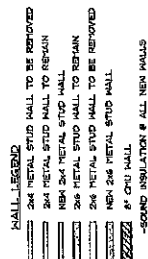

22

p.o. box 419 sun valley, idaho 83353
208 726 5608 copyright ©

Idaho Bioscience A REMOVAL FOR
101 LEWIS STREET KETCHUM,
IDAHO

[illegible]




p.o. box 419 sun valley, idaho 83353
208 726 6608
copyright ©

IDAHO

ARCHITECTURA P.A.
BUILDING PERMIT SET 06.06.03
REVISION 3 07.14.03
REVISION 2 06.11.03
05.01.03

RUSCOTTO/LAT-AM/BLANTON

3.0 LONGITUDINAL SECTION
SCALE: 1/4" = 1'-0"

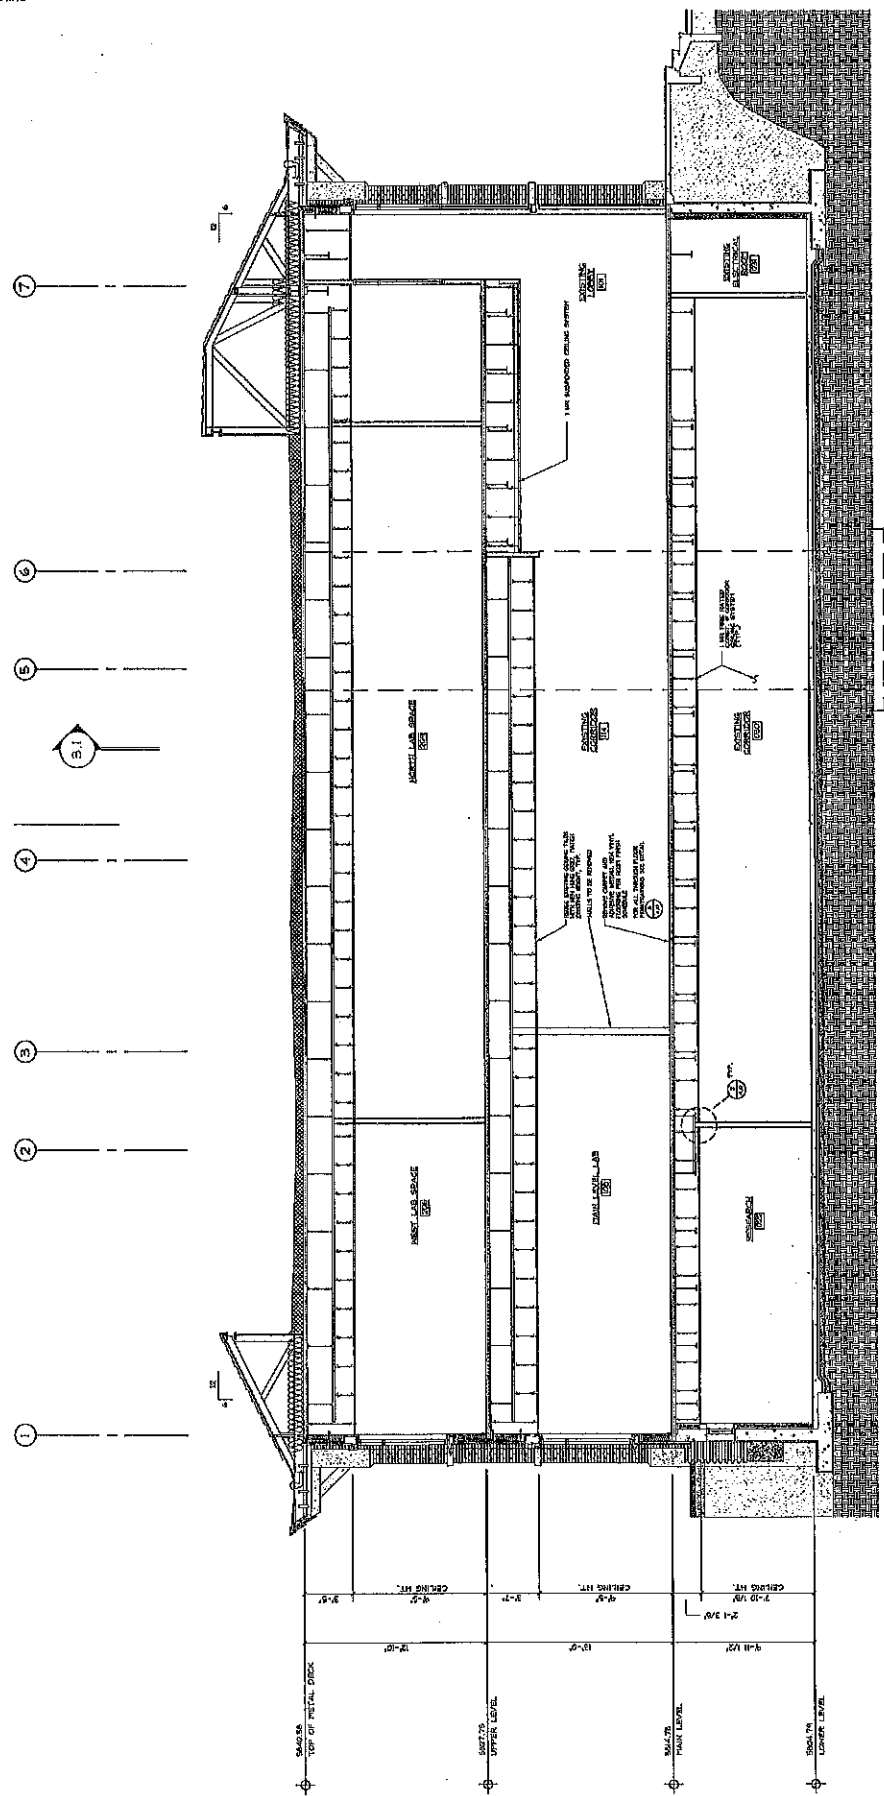

CROSS SECTION

