


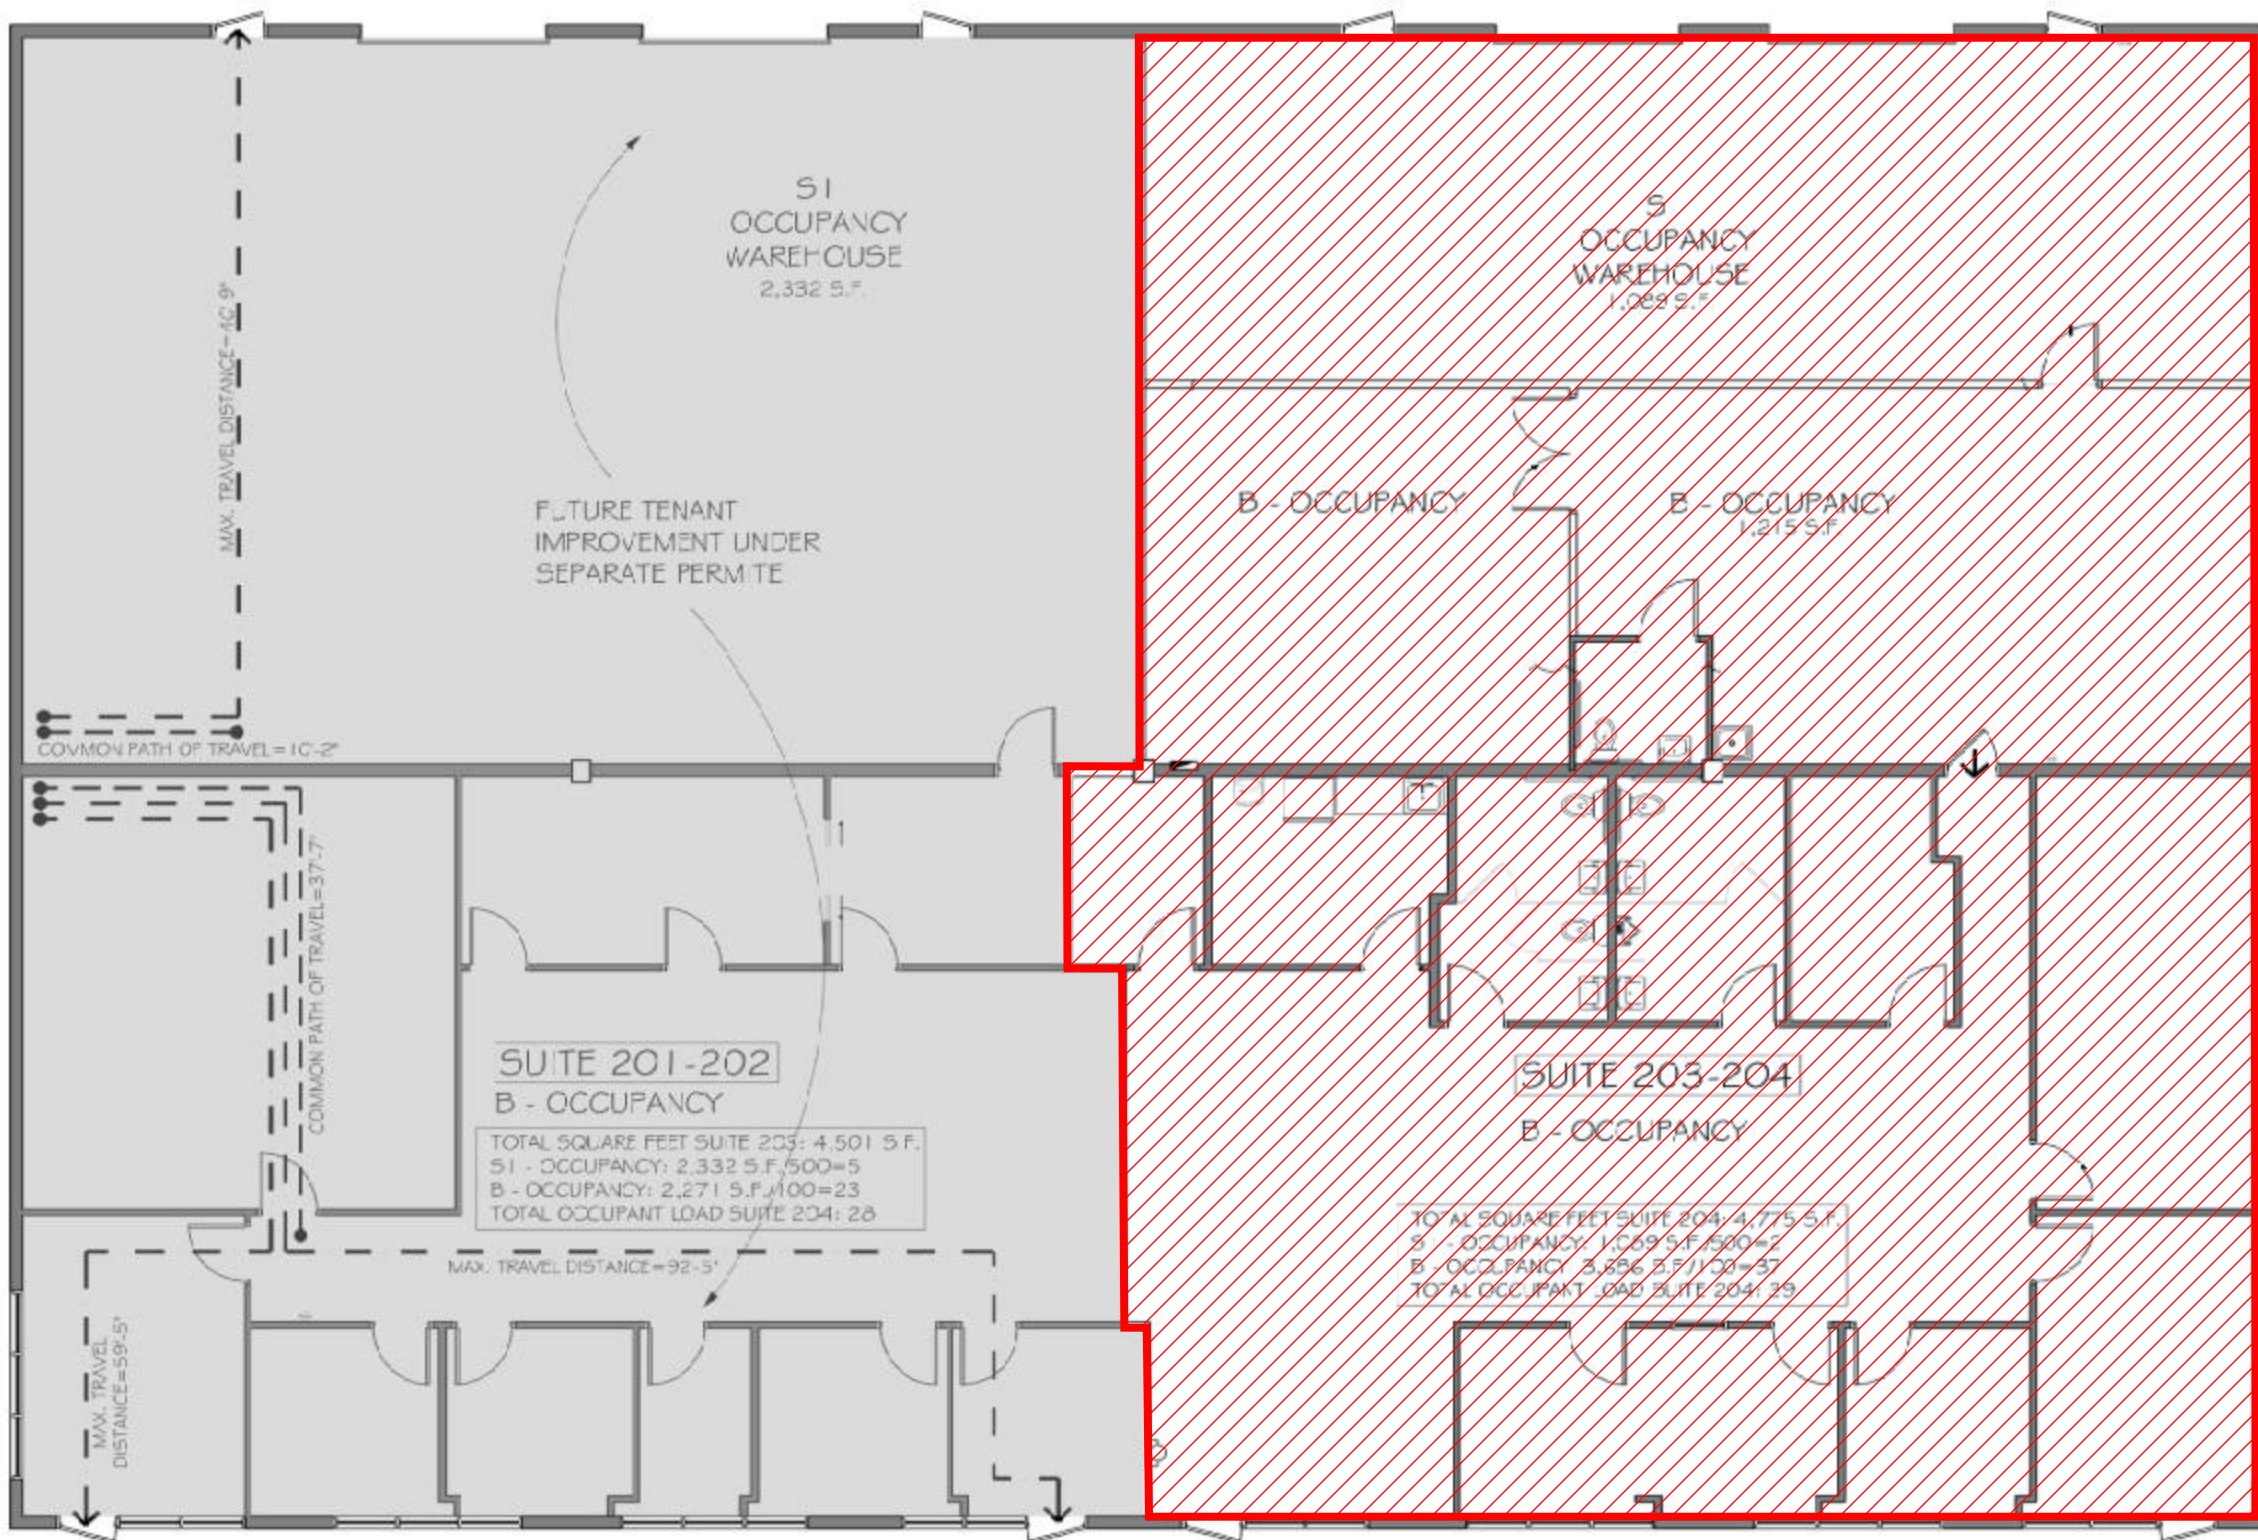

S1
OCCUPANCY
WAREHOUSE
2,332 S.F.

S
OCCUPANCY
WAREHOUSE
1,069 S.F.

FUTURE TENANT
IMPROVEMENT UNDER
SEPARATE PERMITE

B - OCCUPANCY

B - OCCUPANCY
1,215 S.F.

SUITE 201-202
B - OCCUPANCY

TOTAL SQUARE FEET SUITE 203: 4,501 S.F.
S1 - OCCUPANCY: 2,332 S.F./500=5
B - OCCUPANCY: 2,271 S.F./100=23
TOTAL OCCUPANT LOAD SUITE 204: 28

SUITE 203-204
B - OCCUPANCY

TOTAL SQUARE FEET SUITE 204: 4,775 S.F.
S - OCCUPANCY: 1,069 S.F./500=2
B - OCCUPANCY: 3,886 S.F./100=37
TOTAL OCCUPANT LOAD SUITE 204: 39

MAX. TRAVEL DISTANCE=10'-9"

COMMON PATH OF TRAVEL=10'-2"

COMMON PATH OF TRAVEL=37'-7"

MAX. TRAVEL DISTANCE=92'-5"

MAX. TRAVEL DISTANCE=59'-5"