
VICINITY MAP CLOUDCROFT, OTERO COUNTY, NEW MEXICO MAYHILL SUBJECT PROPERTY NO SCALE

Construction Surveying Services
PO Box 2295, Alamogordo, NM 88311
(575) 443-6202 FAX (575) 443-1151

REPLAT C, BLOCK 4, CLOUDCROFT

A LOT CONSOLIDATION OF NORTH 50' LOTS 1 & 2, NORTH 50' WEST 30' LOT 3, EAST 10' LOT 3, AND LOT 4 CLOUDCROFT SUBDIVISION CLOUDCROFT, OTERO COUNTY, NEW MEXICO NOVEMBER 2022

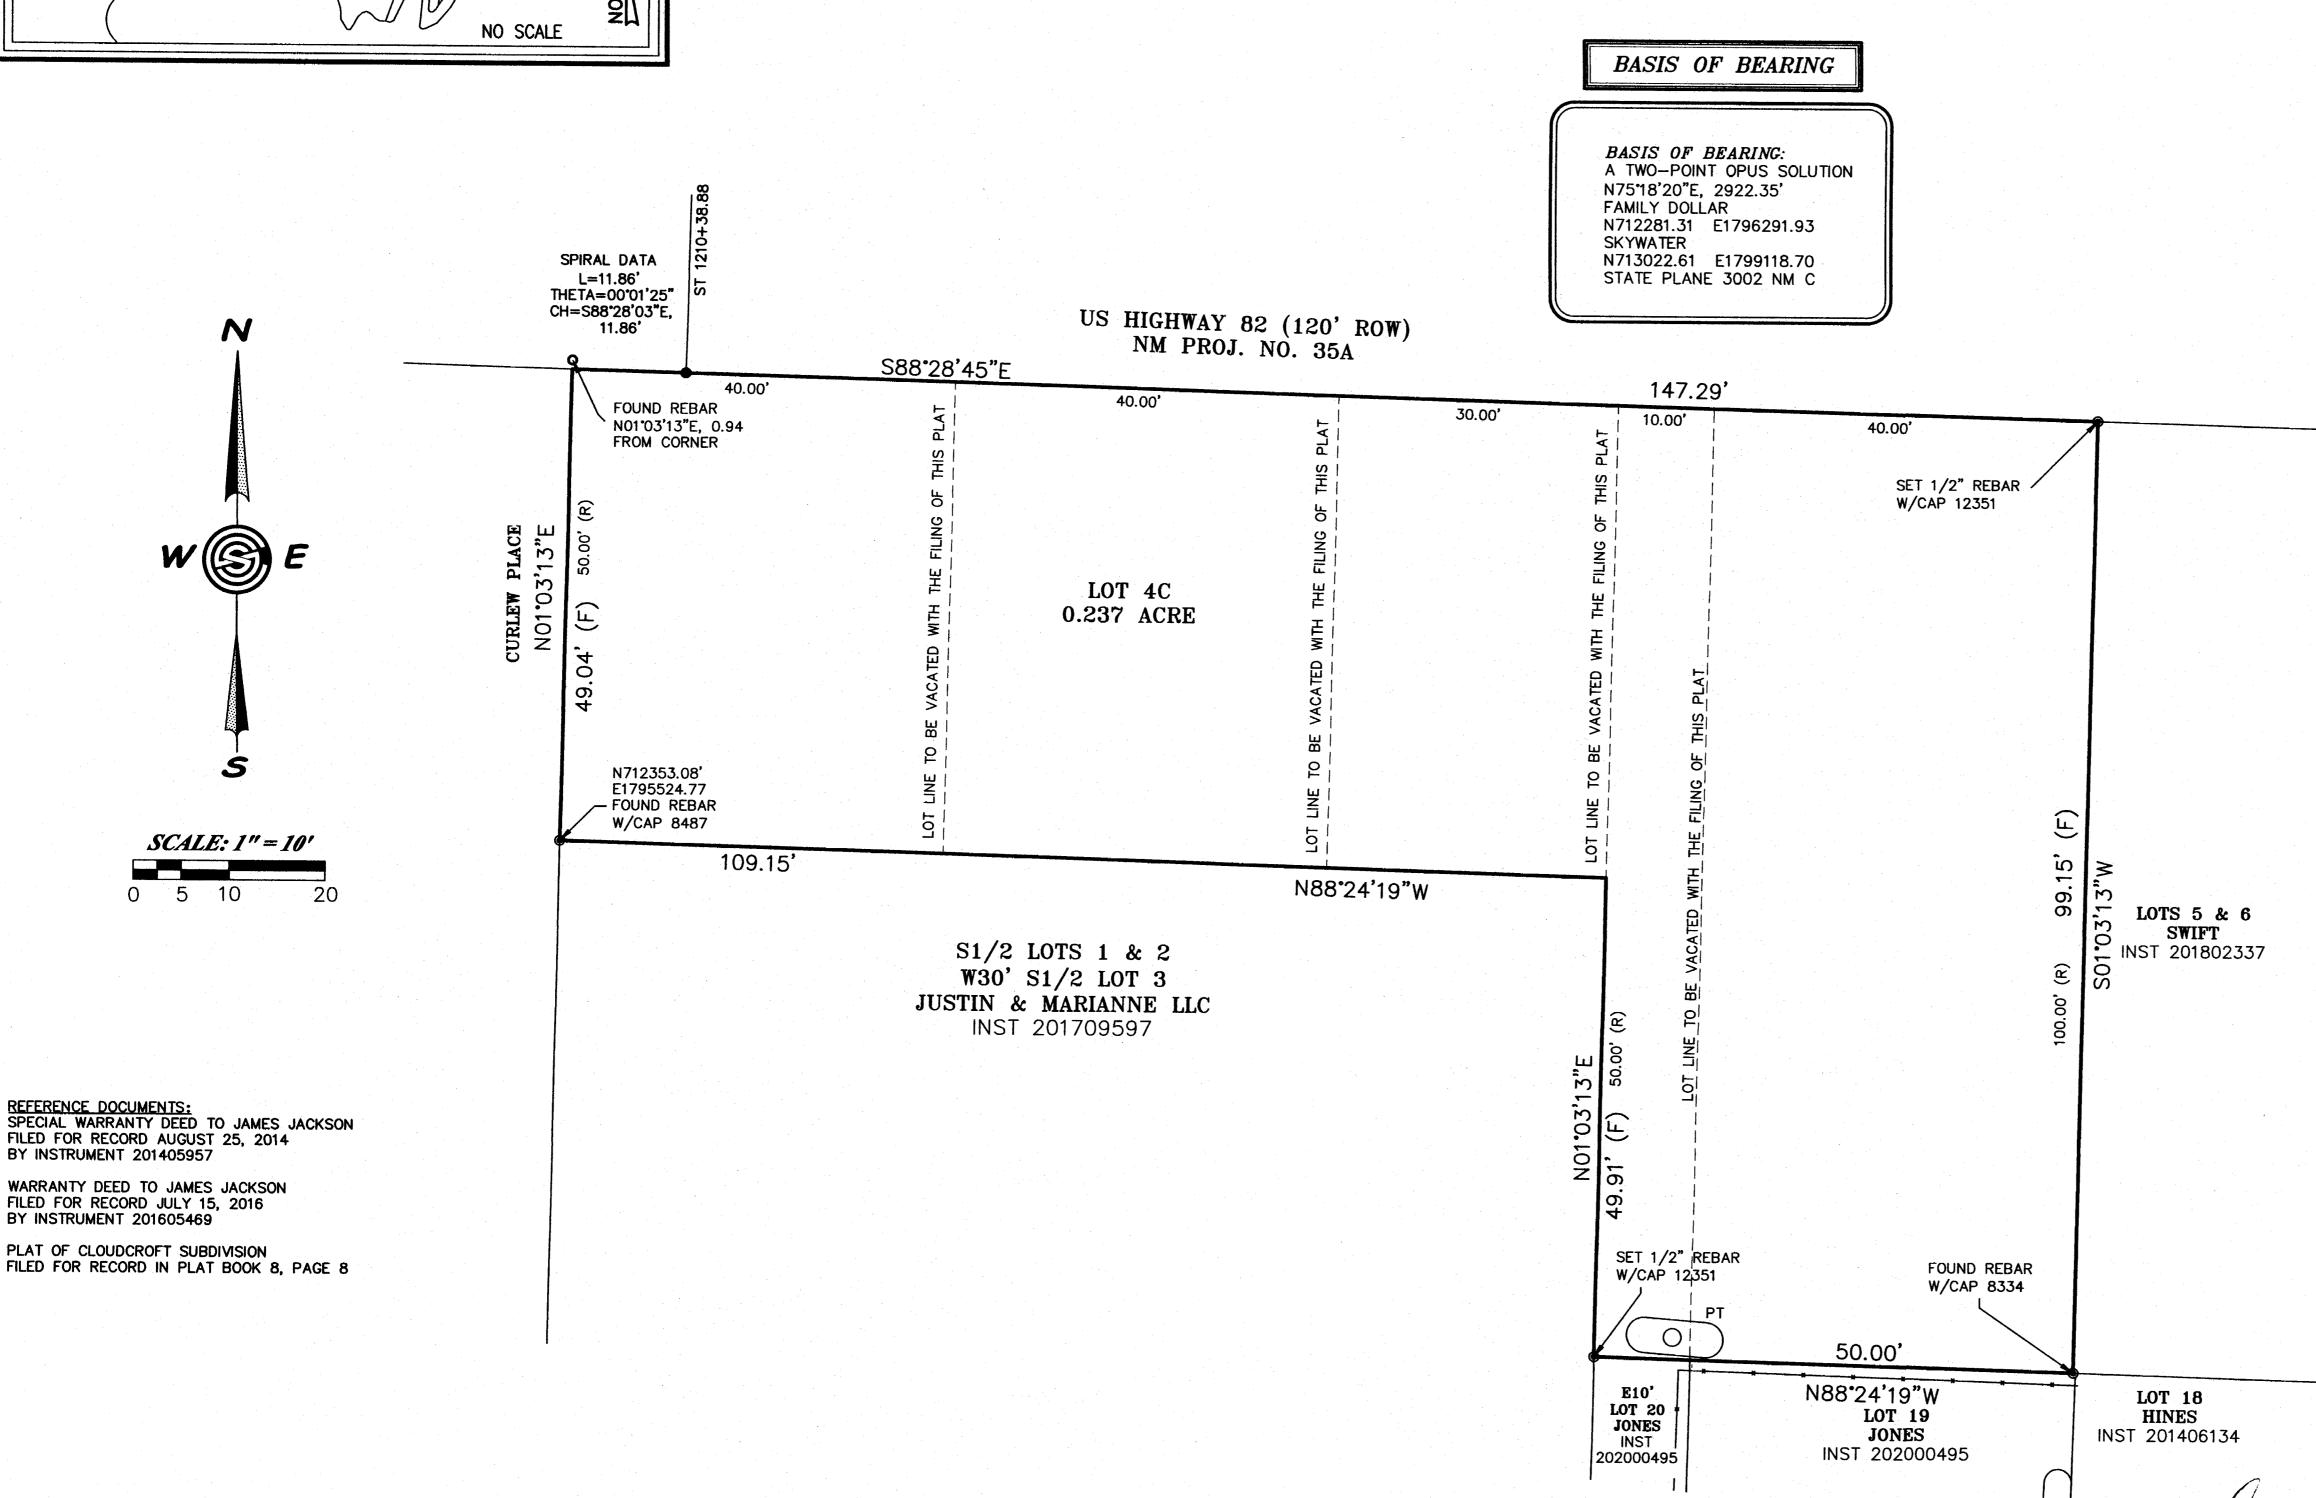

ACKNOWLEDGMENT

25 DAY OF DECEMBER, 2022.

DEDICATION

STATE OF NEW MEXICO)

PUBLIC UTILITY EASEMENTS SHOWN ON THIS PLAT ARE GRANTED FOR THE COMMON AND JOINT USE OF THE ELECTRIC SERVICE COMPANY FOR INSTALLATION, MAINTENANCE, AND SERVICE OF OVERHEAD AND UNDERGROUND ELECTRICAL LINES, TRANSFORMERS, AND OTHER EQUIPMENT AND TRELATED FACILITIES REASONABLY NECESSARY TO PROVIDE ELECTRICAL SERVICES, THE TELEPHONE COMPANY FOR THE INSTALLATION, MAINTENANCE, AND SERVICE OF SUCH LINES, CABLE, AND OTHER RELATED EQUIPMENT AND FACILITIES REASONABLY NECESSARY TO PROVIDE COMMUNICATION SERVICES, AND THE CABLE COMPANY FOR THE INSTALLATION, MAINTENANCE, AND SERVICE OF SUCH LINES, CABLE, AND OTHER RELATED EQUIPMENT AND FACILITIES REASONABLY NECESSARY TO PROVIDE CABLE SERVICES.

KNOW ALL PEOPLE BY THESE PRESENTS THAT JAMES JACKSON IS THE OWNER AND PROPRIETOR OF THE NORTH 50 FEET OF LOTS 1 & 2, THE NORTH 50' AND WEST 30' OF LOT 3, THE EAST 10' OF LOT 3, AND LOT 4, BLOCK 4, CLOUDCROFT SUBDIVISION, (PARCEL IDS: R036301, R036278 & R036032), CLOUDCROFT,

OTERO COUNTY, NEW MEXICO AS DESCRIBED IN A SPECIAL WARRANTY DEED, FILED FOR RECORDED ON AUGUST 25, 2014 BY INSTRUMENT 201405957, AND A WARRANTY DEED, FILED FOR RECORD JULY 15, 2016, BY INSTRUMENT 201605469, OTERO COUNTY, NEW MEXICO, AND SAID OWNER HEREWITH CLAIMS AN

VOC 10-2-1 SUBDIMISION DOES NOT INCLUDE: B. THE DIVISION OF LAND RESULTING ONLY IN THE ALTERATION OF PARCEL BOUNDARIES WHERE PARCELS ARE ALTERED FOR THE PURPOSE OF INCREASING OR REDUCING THE SIZE OF CONTIGUOUS PARCELS AND THE NUMBER OF PARCELS IS NOT INCREASED;

SAID OWNER DOES HEREBY CONSOLIDATE AND REPLAT THE PARCEL AS SHOWN HEREON USING THE ALTERNATE PROCEDURE (10—3—4) OF THE VILLAGE OF CLOUDCROFT SUBDIVISION REGULATIONS AND IN THE RECORDING OF THIS PLAT, SAID OWNER AND PROPRIETOR HEREBY CAUSES SAID LOTS TO BE VACATED AND REPLATTED AS SHOWN ON THIS PLAT AND DOES CAUSE ALL THE ROADS AND EASEMENTS, IF ANY, WITHIN THE BOUNDS OF THE ABOVE DESCRIBED TRACT OF LAND TO BE DEDICATED FOR THE PURPOSES SHOWN HEREON. THIS PLAT IS MADE WITH THE FREE CONSENT AND IN ACCORDANCE WITH THE DESIRES OF THE UNDERSIGNED OWNER AND PROPRIETOR OF SAID TRACTS OF LAND.

EXEMPTION FROM THE SUBDIVISION REGULATIONS AND CERTIFY THAT THIS TRANSACTION INVOLVES:

IN WITNESS THEREOF, SAID OWNER AND PROPRIETOR HAS SET THEIR HAND AND SEAL ON THIS

INCLUDED, IS THE RIGHT TO BUILD, REBUILD, CONSTRUCT, RECONSTRUCT, LOCATE, RELOCATE WITHIN THE EASEMENT, CHANGE, REMOVE, REPLACE, MODIFY, RENEW, OPERATE AND MAINTAIN FACILITIES FOR PURPOSES DESCRIBED ABOVE, TOGETHER WITH FREE ACCESS TO, FROM, AND OVER SAID EASEMENTS, WITH THE RIGHT AND PRIVILEGE OF GOING UPON, OVER AND ACROSS ADJOINING LANDS OF GRANTOR FOR THE PURPOSES SET FORTH HEREIN AND WITH THE RIGHT TO UTILIZE THE RIGHT OF WAY AND EASEMENT TO EXTEND SERVICES TO CUSTOMER OF GRANTEE, INCLUDING SUFFICIENT WORKING AREA SPACE FOR ELECTRIC TRANSFORMERS, WITH THE RIGHT AND PRIVILEGE TO TRIM AND REMOVE TREES, SHRUBS OR BUSHES WHICH INTERFERE WITH THE PURPOSES SET FORTH HEREIN. NO BUILDING, SIGN, POOL (ABOVEGROUND OR SUBSURFACE), HOT TUB, CONCRETE OR WOOD POOL DECKING, OR OTHER STRUCTURE SHALL BE ERECTED OR CONSTRUCTED ON SAID EASEMENTS, NOR SHALL ANY WELL BE DRILLED OR OPERATED THEREON, PROPERTY OWNERS SHALL BE SOLELY RESPONSIBLE FOR CORRECTING ANY WOLATIONS OF NATIONAL ELECTRICAL SAFETY CODE BY CONSTRUCTION OF POOLS, DECKING, OR ANY STRUCTURES ADJACENT TO OR NEAR EASEMENTS SHOWN ON THIS

EASEMENTS FOR ELECTRIC TRANSFORMERS/SWITCH GEAR, AS INSTALLED SHALL EXTEND TEN (10) FEET IN FRONT GEAR DOORS AND FIVE (5) FEET ON EACH SIDE.



ELECTRIC SERVICE COMPANY TELEPHONE SERVICE COMPANY BY: Joi Han DATE: 1/15/22 CABLE TELEVISION PROVIDER

ACCEPTANCE OF THE VILLAGE OF CLOUDCROFT

THIS PLAT OF REPLAT C, BLOCK 4, CLOUDCROFT SUBDIVISION IN THE VILLAGE OF CLOUDCROFT, OTERO COUNTY, NEW MEXICO

ON THIS __ /4 DAY OF __ /OVEMBER 2022, SUBMITTED AND

FILING
STATE OF NEW MEXICO) COUNTY OF OTERO)

RECORDED IN THE OFFICE OF THE COUNTY CLERK AND EX-OFFICIO RECORDER OF OTERO COUNTY, NEW MEXICO, AT 12:17 O'CLOCK, M., THIS 12TH DAY

OF DECEMBER

202211896

Sheet 1 of 1

SURVEYOR'S CERTIFICATE

I, STEVEN J. SANDOVAL, A NEW MEXICO REGISTERED PROFESSIONAL SURVEYOR, CERTIFY THAT I CONDUCTED AND AM RESPONSIBLE FOR THIS SURVEY, THAT THIS SURVEY IS TRUE AND CORRECT TO THE BEST OF MY KNOWLEDGE AND BELIEF. AND THAT THIS SURVEY AND PLAT MEET THE MINIMUM STANDARDS FOR SURVEYING IN NEW MEXICO.

STEVEN J. SANDOVAL NMPS NO. 12351

CSS Proj. No. 21-627