




OVERALL EXISTING/DEMOLITION ELEVATION
1/8" = 1'-0"
NORTH ELEVATION

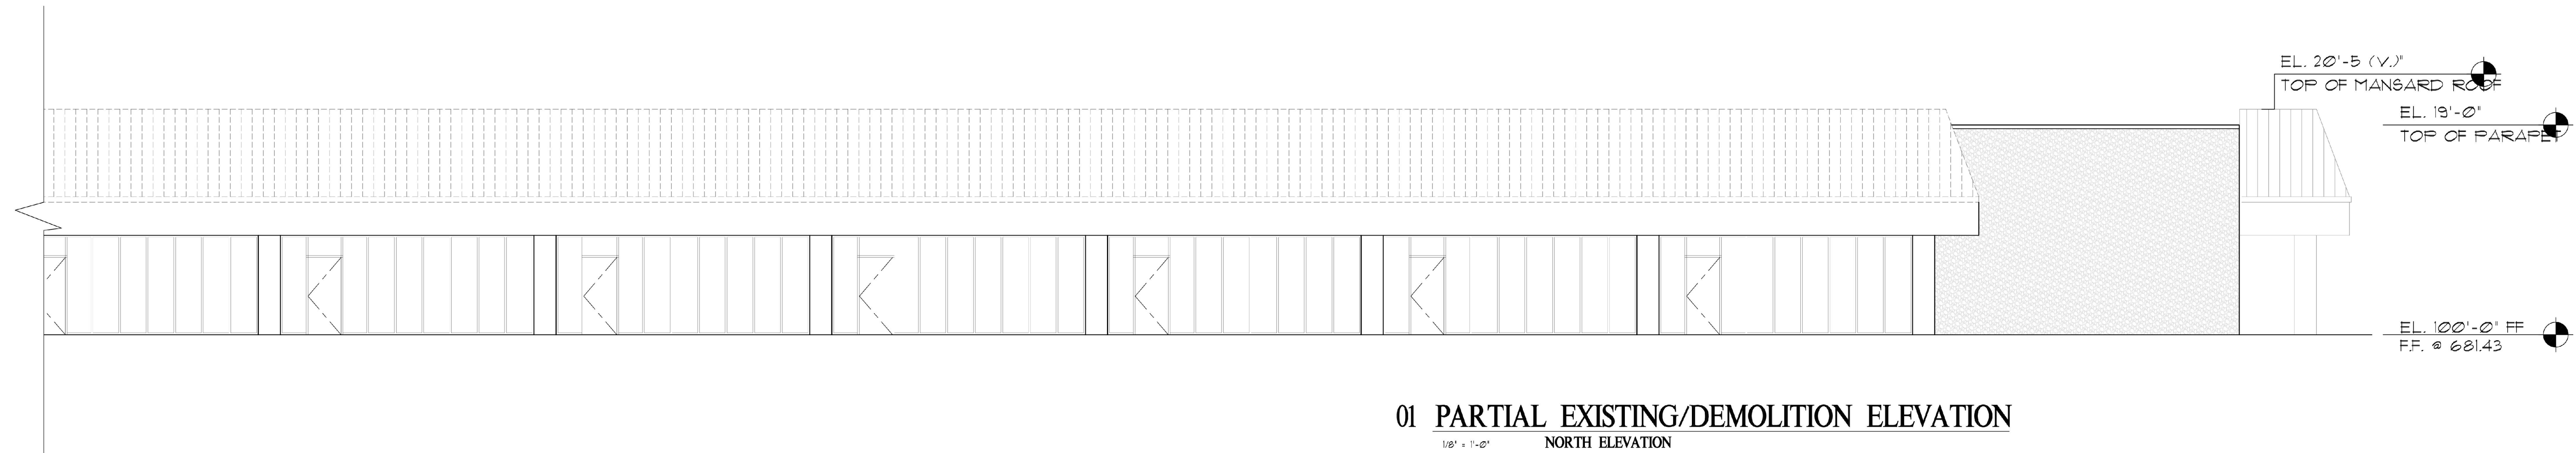

01 PARTIAL EXISTING/DEMOLITION ELEVATION
1/8" = 1'-0"
NORTH ELEVATION

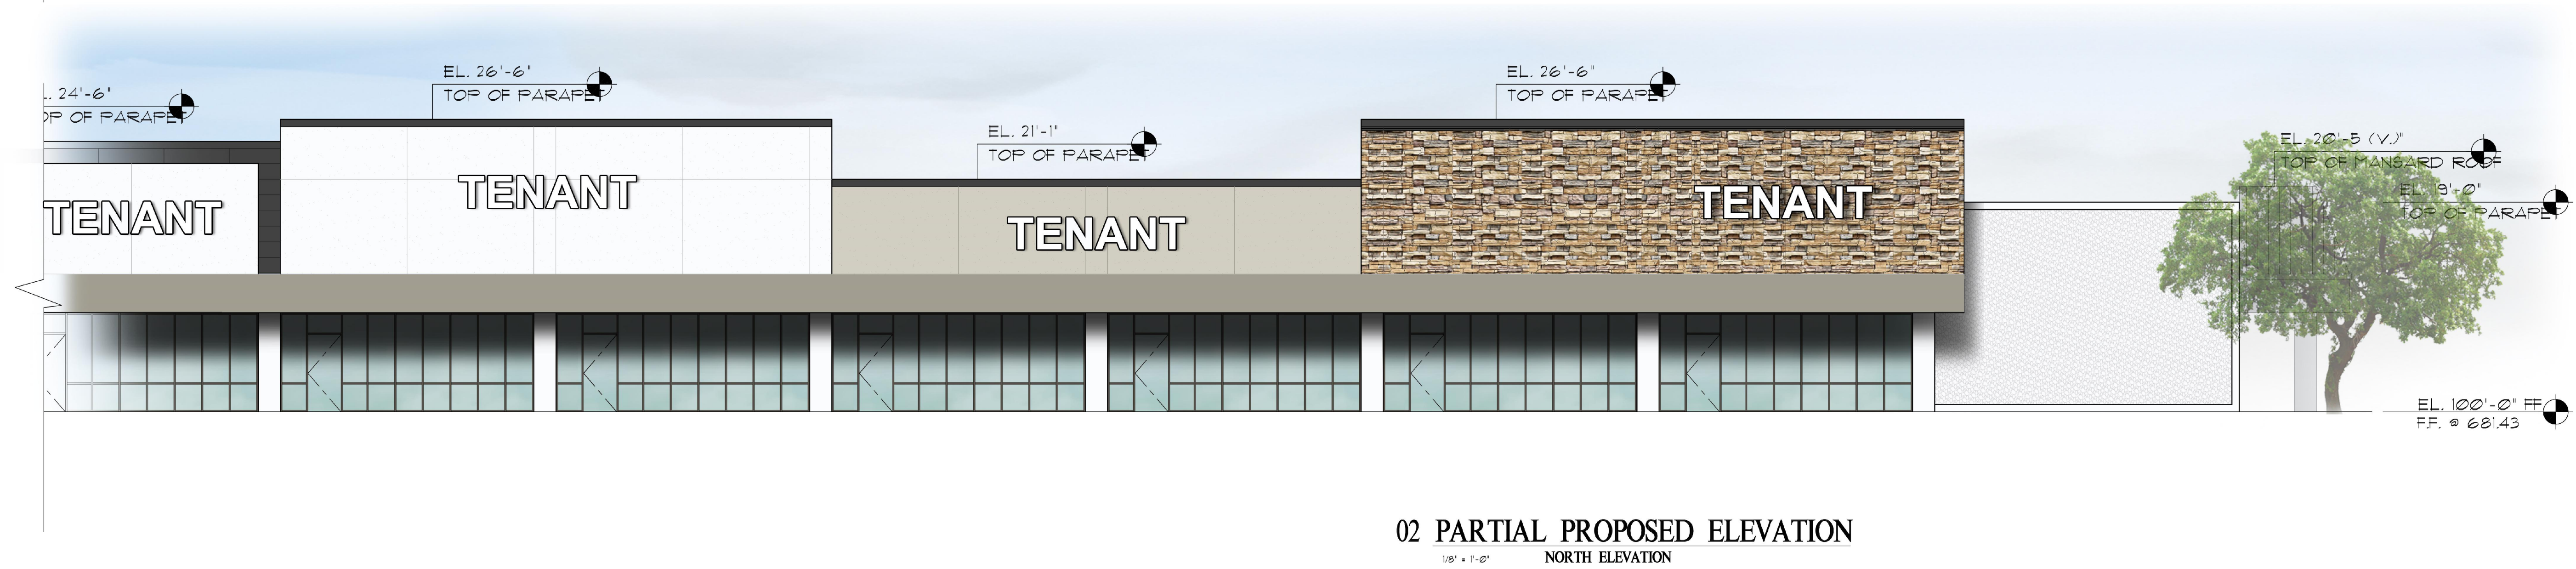

02 PARTIAL PROPOSED ELEVATION
1/8" = 1'-0"
NORTH ELEVATION

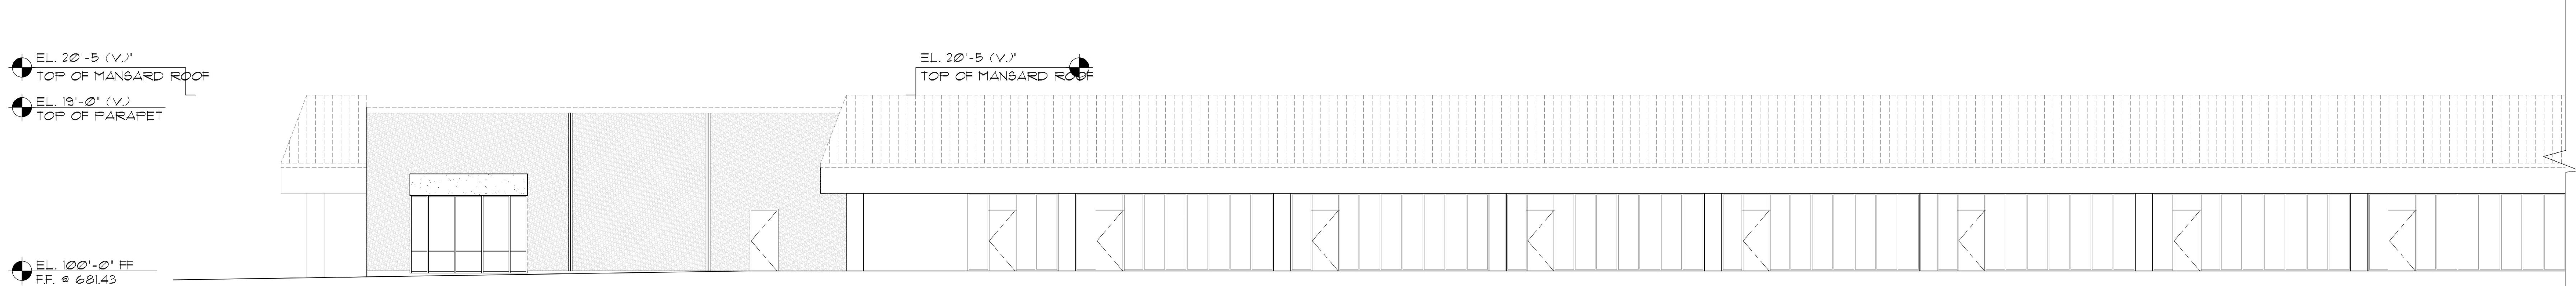

03 PARTIAL EXISTING/DEMOLITION ELEVATION
1/8" = 1'-0"
NORTH ELEVATION



04 PARTIAL PROPOSED ELEVATION
1/8" = 1'-0"
NORTH ELEVATION