

GENERAL LEGEND			
●	FOUND CONCRETE MONUMENT (NUMBER NOTED NONE)	BM	BENCH MARK
○	FOUND IRON PIN (NUMBER 707)	CB	CONCRETE BLOCK
○	FOUND IRON PIPE (NUMBER NOTED IF AVAILABLE)	CP	CONCRETE MONUMENT

REVISION	NO.	BY	DATE

I, the undersigned, being duly sworn, depose and say that this survey was made under my responsible charge and meets the Minimum Technical Standards as set forth by the Florida Board of Professional Surveyors and Mapmakers in Chapter 61G17-4, Florida Administrative Code, pursuant to Section 472.027, Florida Statutes.

EDWARD R. PETULLA, P.L.S.
 PROFESSIONAL LAND SURVEYING
 101 WEBB LANE
 LEESBURG, FLORIDA 34748
 (352) 516-0731
 FAX: (352) 315-0500

DATE: 02-01-06

NOTE: 1) Approximate of this sketch not used unless indicated with the surveyor's seal and certification attached to permit or permits.
 2) There are no easements or encroachments visible on the ground other than those shown hereon.

BOUNDARY SURVEY

Section 2, Township 20 South, Range 24 East


JOHN D. McLEOD
 LEESBURG, FLORIDA
 Lake County

PETULLA SURVEYING, INC.
 PROFESSIONAL LAND SURVEYING

EDWARD R. PETULLA, P.L.S.
 101 WEBB LANE
 LEESBURG, FLORIDA 34748
 (352) 516-0731
 FAX: (352) 315-0500

PROJECT NUMBER: _____ DRAWING FILE NUMBER: _____

SHEET 1

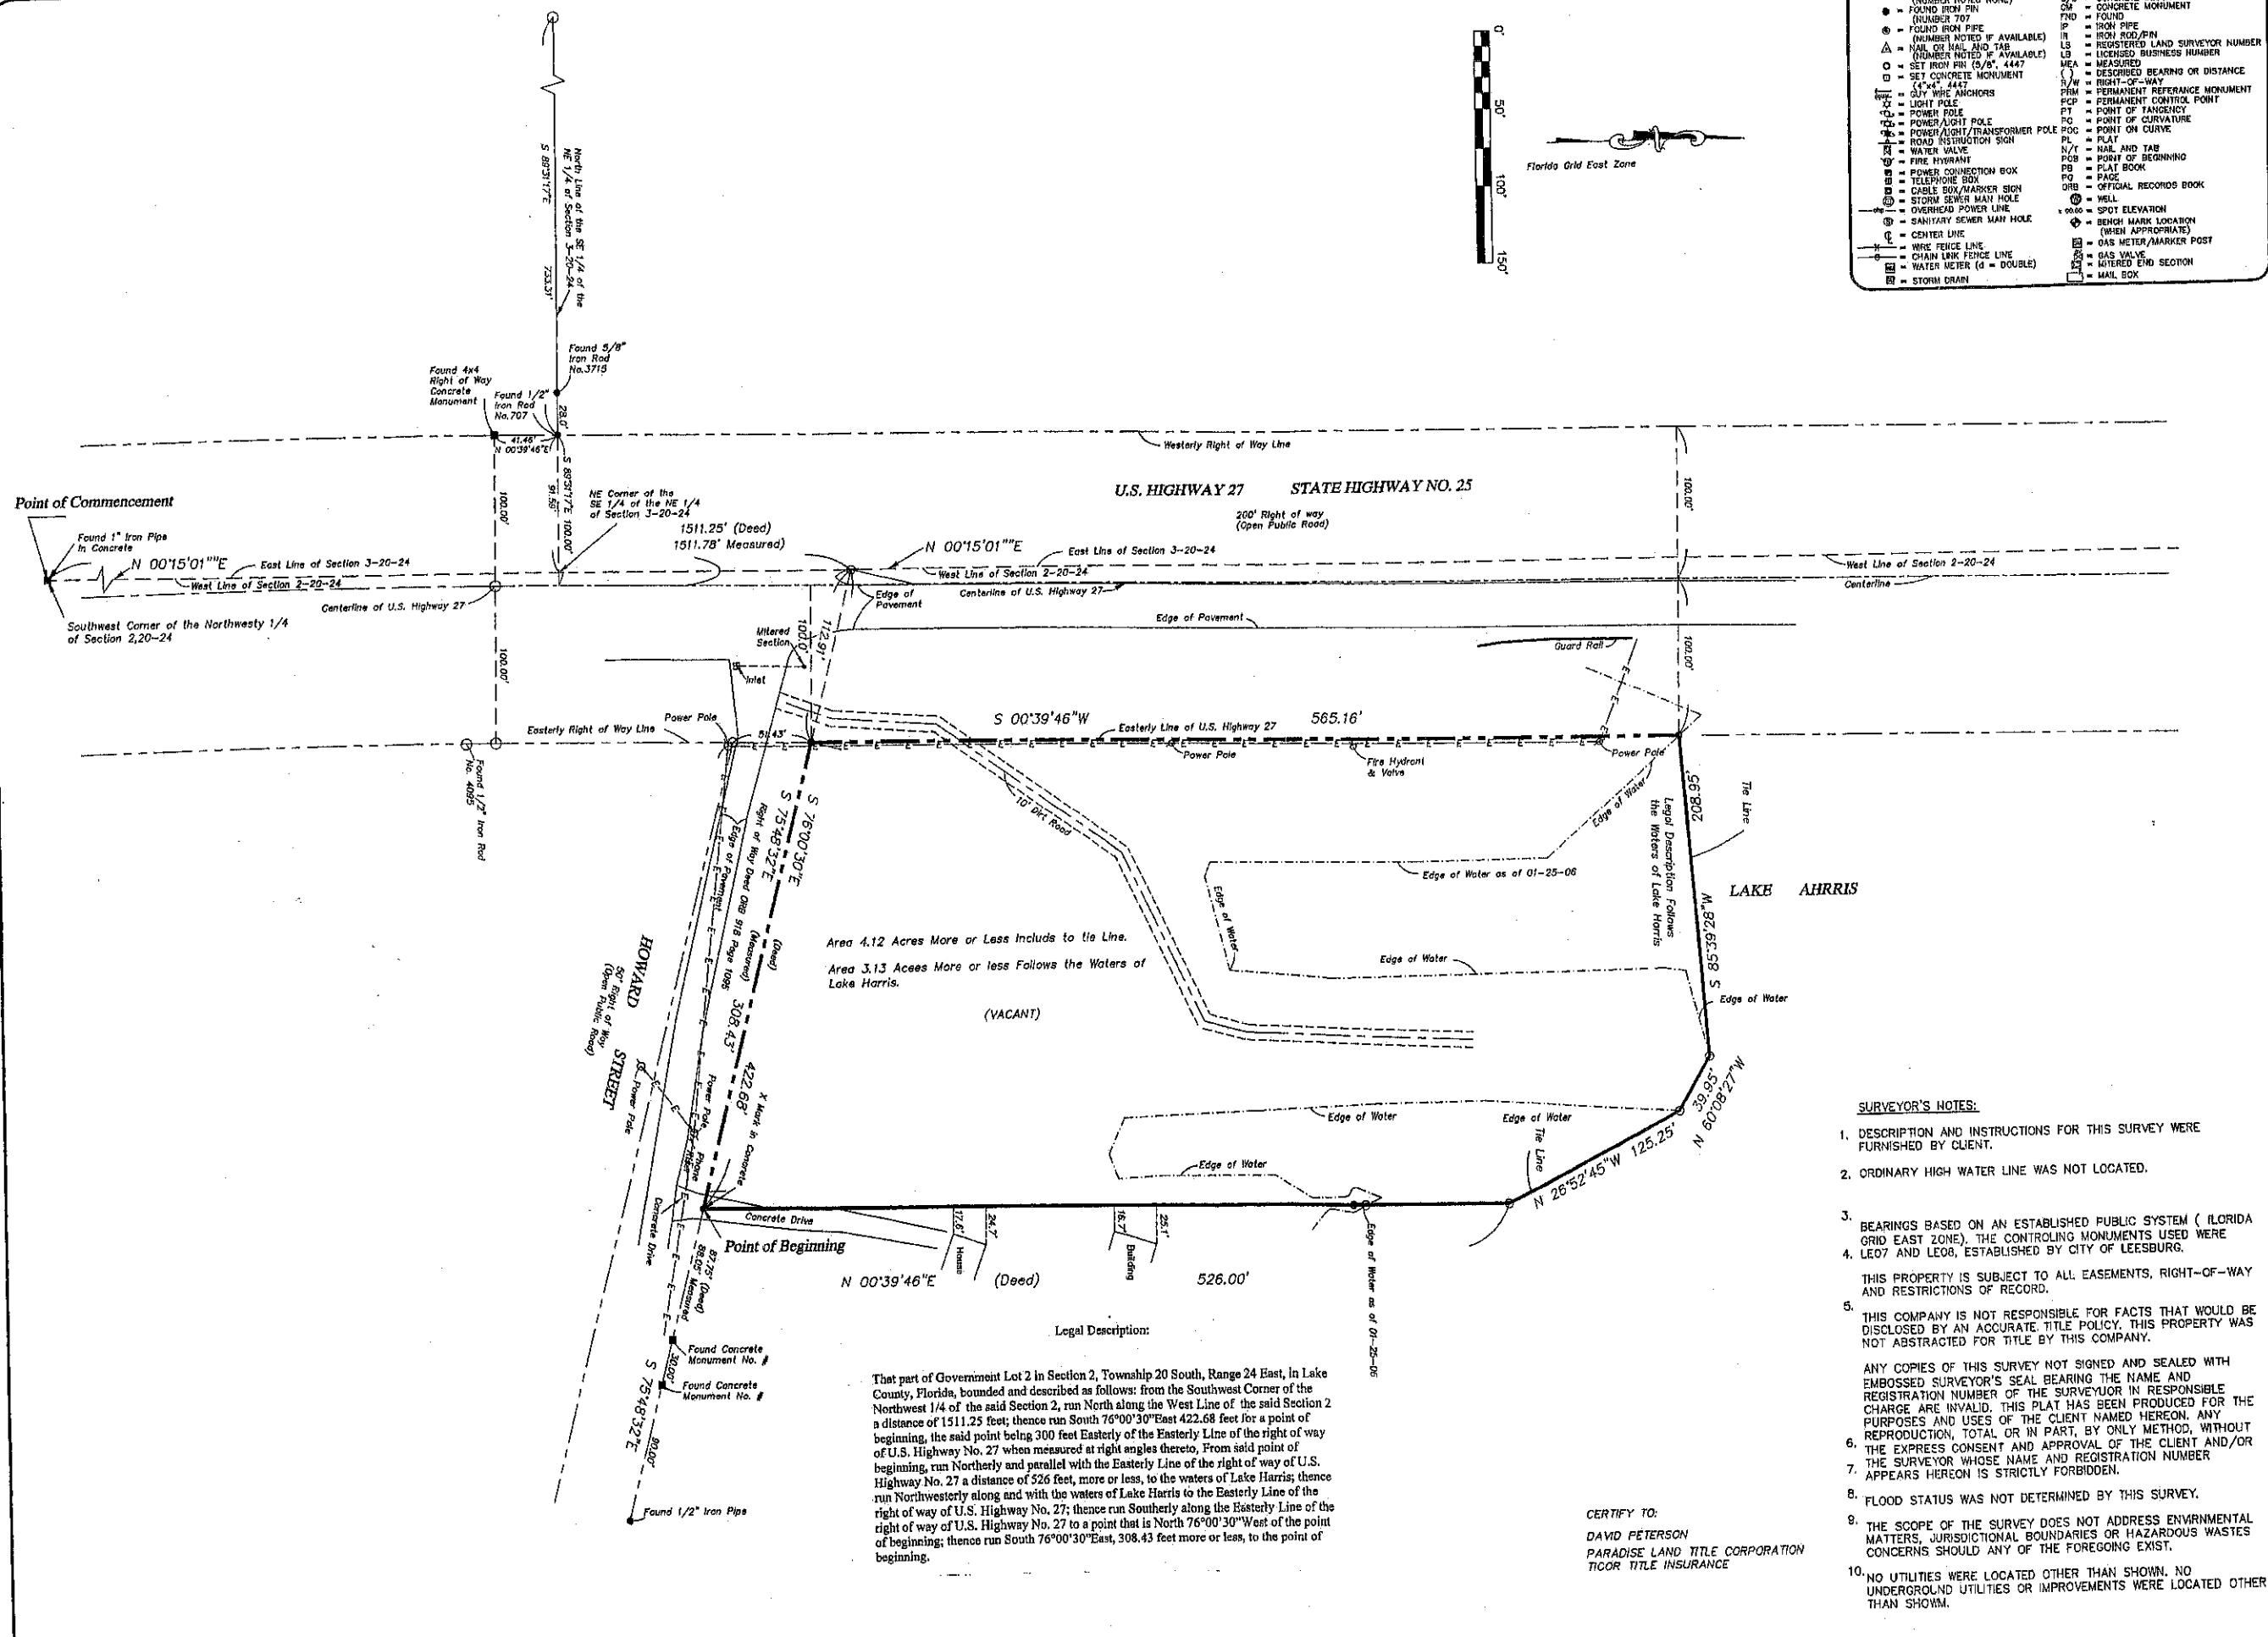

- SURVEYOR'S NOTES:**
- DESCRIPTION AND INSTRUCTIONS FOR THIS SURVEY WERE FURNISHED BY CLIENT.
 - ORDINARY HIGH WATER LINE WAS NOT LOCATED.
 - BEARINGS BASED ON AN ESTABLISHED PUBLIC SYSTEM (FLORIDA GRID EAST ZONE). THE CONTROLLING MONUMENTS USED WERE 4. LE07 AND LE08, ESTABLISHED BY CITY OF LEESBURG.
 - THIS PROPERTY IS SUBJECT TO ALL EASEMENTS, RIGHT-OF-WAY AND RESTRICTIONS OF RECORD.
 - THIS COMPANY IS NOT RESPONSIBLE FOR FACTS THAT WOULD BE DISCLOSED BY AN ACCURATE TITLE POLICY. THIS PROPERTY WAS NOT ABSTRACTED FOR TITLE BY THIS COMPANY.
 - ANY COPIES OF THIS SURVEY NOT SIGNED AND SEALED WITH EMBOSSED SURVEYOR'S SEAL BEARING THE NAME AND REGISTRATION NUMBER OF THE SURVEYOR IN RESPONSIBLE CHARGE ARE INVALID. THIS PLAT HAS BEEN PRODUCED FOR THE PURPOSES AND USES OF THE CLIENT NAMED HEREON. ANY REPRODUCTION, TOTAL OR IN PART, BY ANY METHOD, WITHOUT THE EXPRESS CONSENT AND APPROVAL OF THE CLIENT AND/OR THE SURVEYOR WHOSE NAME AND REGISTRATION NUMBER APPEARS HEREON IS STRICTLY FORBIDDEN.
 - FLOOD STATUS WAS NOT DETERMINED BY THIS SURVEY.
 - THE SCOPE OF THE SURVEY DOES NOT ADDRESS ENVIRONMENTAL MATTERS, JURISDICTIONAL BOUNDARIES OR HAZARDOUS WASTES CONCERNS SHOULD ANY OF THE FOREGOING EXIST.
 - NO UTILITIES WERE LOCATED OTHER THAN SHOWN. NO UNDERGROUND UTILITIES OR IMPROVEMENTS WERE LOCATED OTHER THAN SHOWN.

CERTIFY TO:
 DAVID PETERSON
 PARADISE LAND TITLE CORPORATION
 TIGOR TITLE INSURANCE