


-SUBJECT TO ALL EASEMENTS, RESTRICTIONS, RESERVATIONS, RIGHT OF WAYS, CONDITIONS AND PROVISION OF RECORD, & THOSE FACTS A COMPLETE TITLE SEARCH MAY REVEAL.

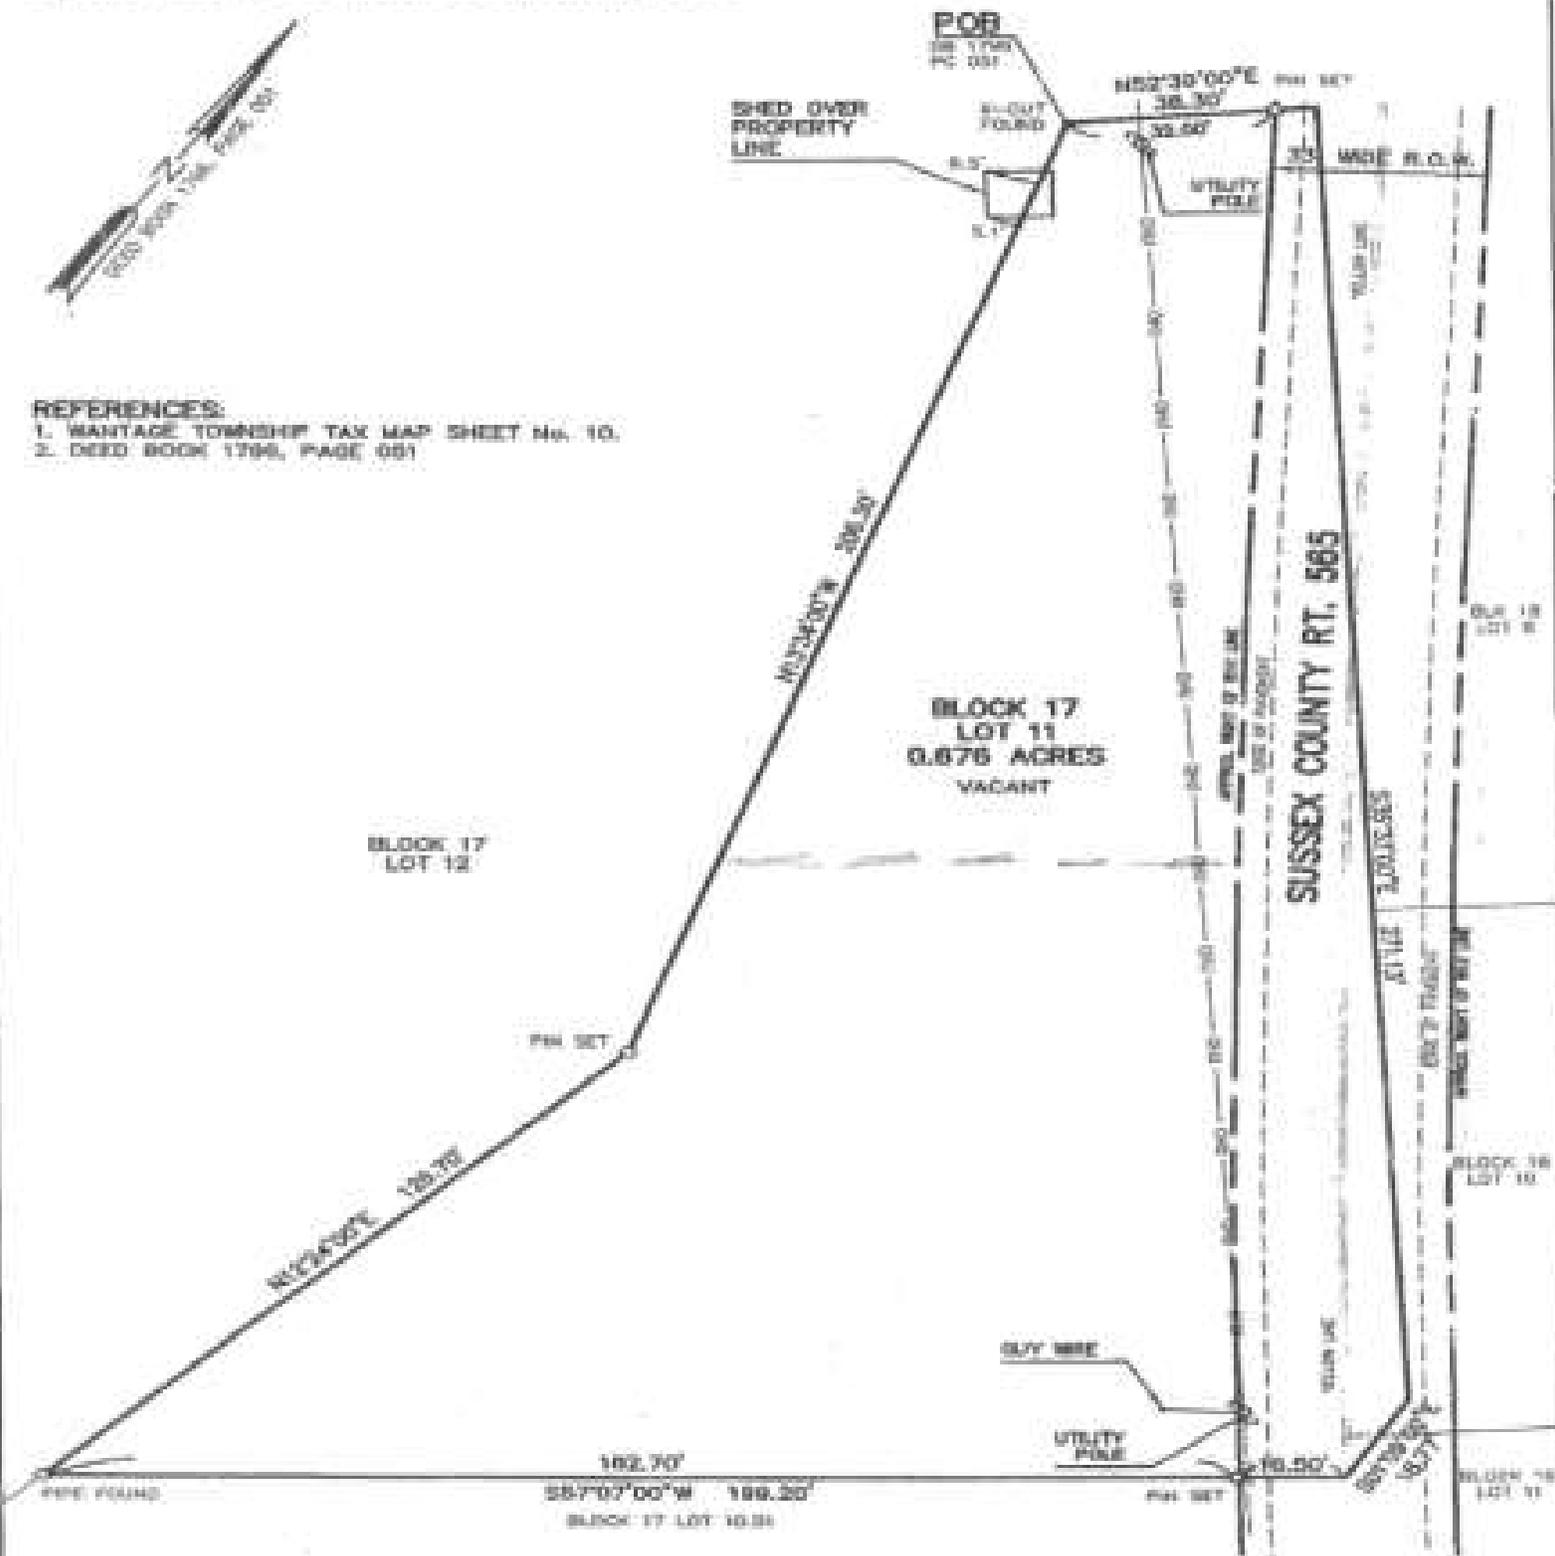

REFERENCES:

- 1. WANTAGE TOWNSHIP TAX MAP SHEET No. 10.
- 2. DEED BOOK 1796, PAGE 001



CERTIFIED TO:
 1. ALFONSO STEPONGZI
 2. COUNTRYSIDE TITLE AGENCY
 3. DOLAN AND DOLAN, P.A.

ERIC R. SMART ASSOC.
 LAND SURVEYING
 78 CODYKENDALL ROAD
 WANTAGE NJ, 07461
 973-875-0440

Eric R. Smart
 ERIC R. SMART, LAND SURVEYOR
 NEW JERSEY LIC. No. 18906

LOCATION SURVEY
 FOR
A. STEPONGZI
 IN
 WANTAGE TOWNSHIP
 SUSSEX COUNTY, NJ
 SCALE: 1" = 30'
 SEPTEMBER 20, 2010