
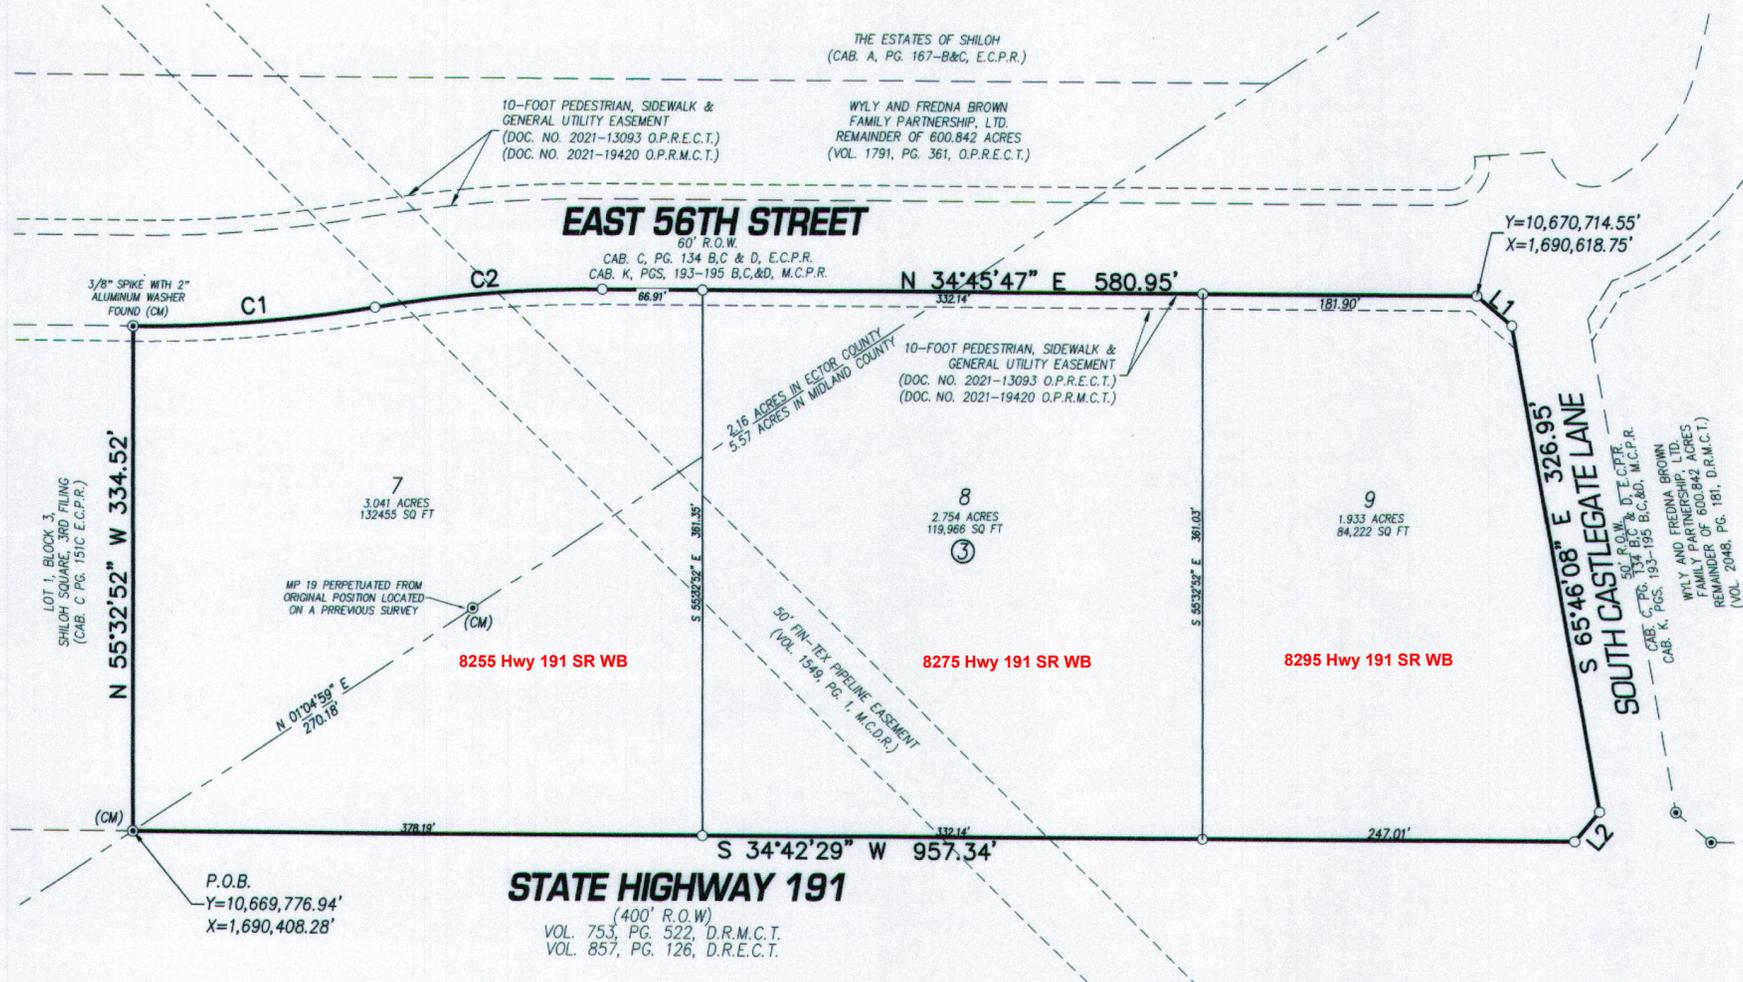
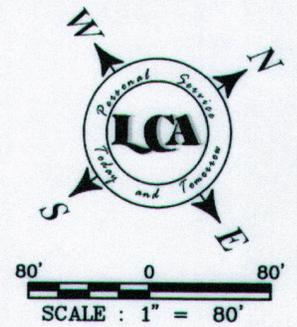


SHILOH SQUARE, 11TH FILING

BEING A 7.73 ACRE TRACT LOCATED IN
SECTION 3, BLOCK 41, T-2-S T&P RR. CO. SURVEY,
CITY OF ODESSA, ECTOR & MIDLAND COUNTY, TEXAS

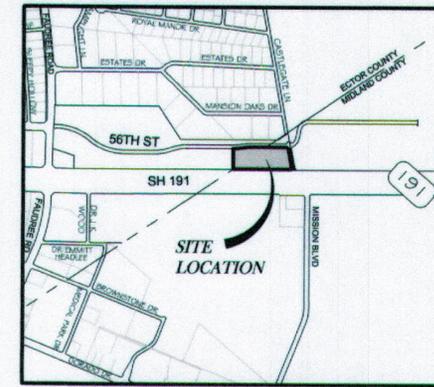

STATE OF TEXAS §
COUNTIES OF ECTOR AND MIDLAND §

KNOW ALL MEN BY THESE PRESENT THAT I, WYLY BROWN, THE UNDERSIGNED OWNER OF THE LAND SHOWN ON THIS PLAT AND DESIGNATED AS SHILOH SQUARE, 11TH FILING, BEING A 7.73 ACRE TRACT LOCATED IN SECTION 3, BLOCK 41, T-2-S, T&P RR CO. SURVEY, ODESSA, ECTOR AND MIDLAND COUNTY, TEXAS AND WHOSE NAME IS SUBSCRIBED HERETO, THEREBY DEDICATE TO THE USE OF THE PUBLIC FOREVER ALL STREETS, ALLEYS, WATER COURSES, DRAINS, EASEMENTS, PUBLIC PLACES SHOWN HEREON FOR THE PURPOSE AND CONSIDERATION THEREIN EXPRESSED, AND AN EASEMENT OF EGRESS AND INGRESS FOR TRASH COLLECTION PURPOSES IS HEREBY GRANTED.


BY: [Signature]
THE WYLY & FREDNA BROWN FAMILY PARTNERSHIP, LTD
WYLY BROWN

STATE OF TEXAS §
COUNTY OF ECTOR §

BEFORE ME, THE UNDERSIGNED AUTHORITY A NOTARY PUBLIC IN AND FOR THE COUNTY OF ECTOR AND THE STATE OF TEXAS, ON THIS DAY PERSONALLY APPEARED WYLY BROWN, KNOWN TO ME TO BE THE PERSON WHOSE NAME IS SUBSCRIBED TO THE FOREGOING INSTRUMENT, AND ACKNOWLEDGED TO ME THAT HE EXECUTED THE SAME FOR THE PURPOSES AND CONSIDERATION THEREIN EXPRESSED AND IN THE CAPACITY THEREIN STATED.

GIVEN UNDER MY HAND AND SEAL OF OFFICE ON THIS 25th DAY OF April, 2025.

[Signature]
NOTARY PUBLIC IN AND FOR THE STATE OF TEXAS

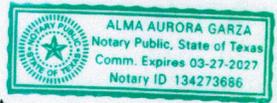

KNOW ALL MEN BY THESE PRESENTS: THAT I, RANDY A. ANDERSON, DO HEREBY CERTIFY THAT I PREPARED THIS PLAT FROM AN ACTUAL AND ACCURATE SURVEY OF THE LAND AND THAT THE CORNER MONUMENTS SHOWN HEREON WERE PROPERLY PLACED UNDER MY SUPERVISION.



DATED: MARCH 25, 2025. [Signature]
REGISTERED PROFESSIONAL LAND SURVEYOR
NO. 5403

THIS PLAT IS HEREBY APPROVED THIS 15 DAY OF May, 2025,
BY THE PLANNING AND ZONING COMMISSION, CITY OF ODESSA, TEXAS.

[Signature] CHAIRMAN, PLANNING COMMISSION
[Signature] FOR DIRECTOR OF DEVELOPMENT

CURVE	RADIUS	ARC LENGTH	CHORD LENGTH	CHORD BEARING	DELTA ANGLE
C1	930.00'	161.29'	161.09'	N 29°45'35" E	9°56'14"
C2	870.00'	151.42'	151.23'	N 29°46'38" E	9°58'19"

LINE	BEARING	DISTANCE
L1	N 74°29'49" E	30.76'
L2	S 15°31'50" E	25.58'

CERTIFICATE OF DIRECTOR OF PUBLIC WORKS

I HEREBY CERTIFY THAT ALL REQUIREMENTS OF THE "URBAN DEVELOPMENT ORDINANCE" CONCERNING SUBMISSION AND/OR APPROVAL OF INFORMATION AND DATA TO THE DIRECTOR OF PUBLIC WORKS AND THE CITY ENGINEER REQUIRED FOR FINAL PLAT APPROVAL HAVE BEEN COMPLIED WITH FOR THIS SUBMISSION.

DATED: 1 Oct, 2025. [Signature]
FOR DIRECTOR OF PUBLIC WORKS

- NOTES:
- BEARINGS, DISTANCES, AREAS AND COORDINATES ARE RELATIVE TO THE TEXAS COORDINATE SYSTEM, 1983 NAD, CENTRAL ZONE, BASED ON THE CITY OF ODESSA'S GPS CONTROL MONUMENT "OD8P" (Y=10,662,407.787' AND X=1,685,243.801') WITH A THETA ANGLE OF -01°00'53" AND A COMBINED GRID FACTOR OF 0.999870096. ELEVATIONS ARE BASED UPON NAVD 88.
 - THIS PROPERTY LIES IN ZONE X PER FEMA FIRM MAP NUMBER 48135C0250E, ECTOR COUNTY WITH A REVISED DATE OF MARCH 15, 2012 AND 48329C0175F, MIDLAND COUNTY WITH A REVISED DATE OF SEPTEMBER 16, 2005
 - ALL CORNERS WILL BE SET WITH A 1/2" IRON ROD CAP MARKED "LCA ODESSA TX"
 - NO DIRECT ACCESS TO STATE HIGHWAY 191

- LEGEND**
- FOUND 1/2" I.R. W/CAP "LCA ODESSA TX" UNLESS OTHERWISE NOTED
 - SET 1/2" I.R. W/CAP "LCA ODESSA TX" UNLESS OTHERWISE NOTED
 - E.C.P.R. ECTOR COUNTY PLAT RECORDS
 - M.C.P.R. MIDLAND COUNTY PLAT RECORDS
 - O.P.R.E.C.T. OFFICIAL PUBLIC RECORDS ECTOR COUNTY TEXAS
 - O.P.R.M.C.T. OFFICIAL PUBLIC RECORDS MIDLAND COUNTY TEXAS
 - D.R.M.C.T. DEED RECORDS MIDLAND COUNTY TEXAS
 - D.R.E.C.T. DEED RECORDS ECTOR COUNTY TEXAS
 - (CM) CONTROL MONUMENT

PLAT FILED FOR RECORD
MIDLAND COUNTY, TEXAS

No. 27271 CABINET K
DATE 10/22/25 PAGE 318

FILED FOR RECORD ON THIS 16th DAY OF October, 2025,
4:09 p.m. RECORDED THIS 16 DAY OF October, 2025, IN
CABINET D, PAGE 490 ECTOR COUNTY PLAT RECORDS.

[Signature]
COUNTY CLERK OF ECTOR COUNTY, TEXAS

LCA ENVIRONMENTAL • CIVIL ENGINEERING • LAND SURVEYING
521 North Texas, Odessa Tx. 79761 F-001363 F-10034300
Phone # (432) 332-5058 E-Mail : lca@lcaodessa.com
Personal Service, Today and Tomorrow