


# RIDGEWOOD MEDICAL BUILDING WICHITA, KANSAS

Mark	Date	Description
AS	1/2/07	CITY OF WICHITA REVIEW

LIFE SAFETY PLAN

Job No.	1072.060	<b>G002</b>
Date	11/17/06	
Drawn	SAB/RTC	
Checked	WDR	
		Imp. # of

6  
5  
4  
3  
2  
1

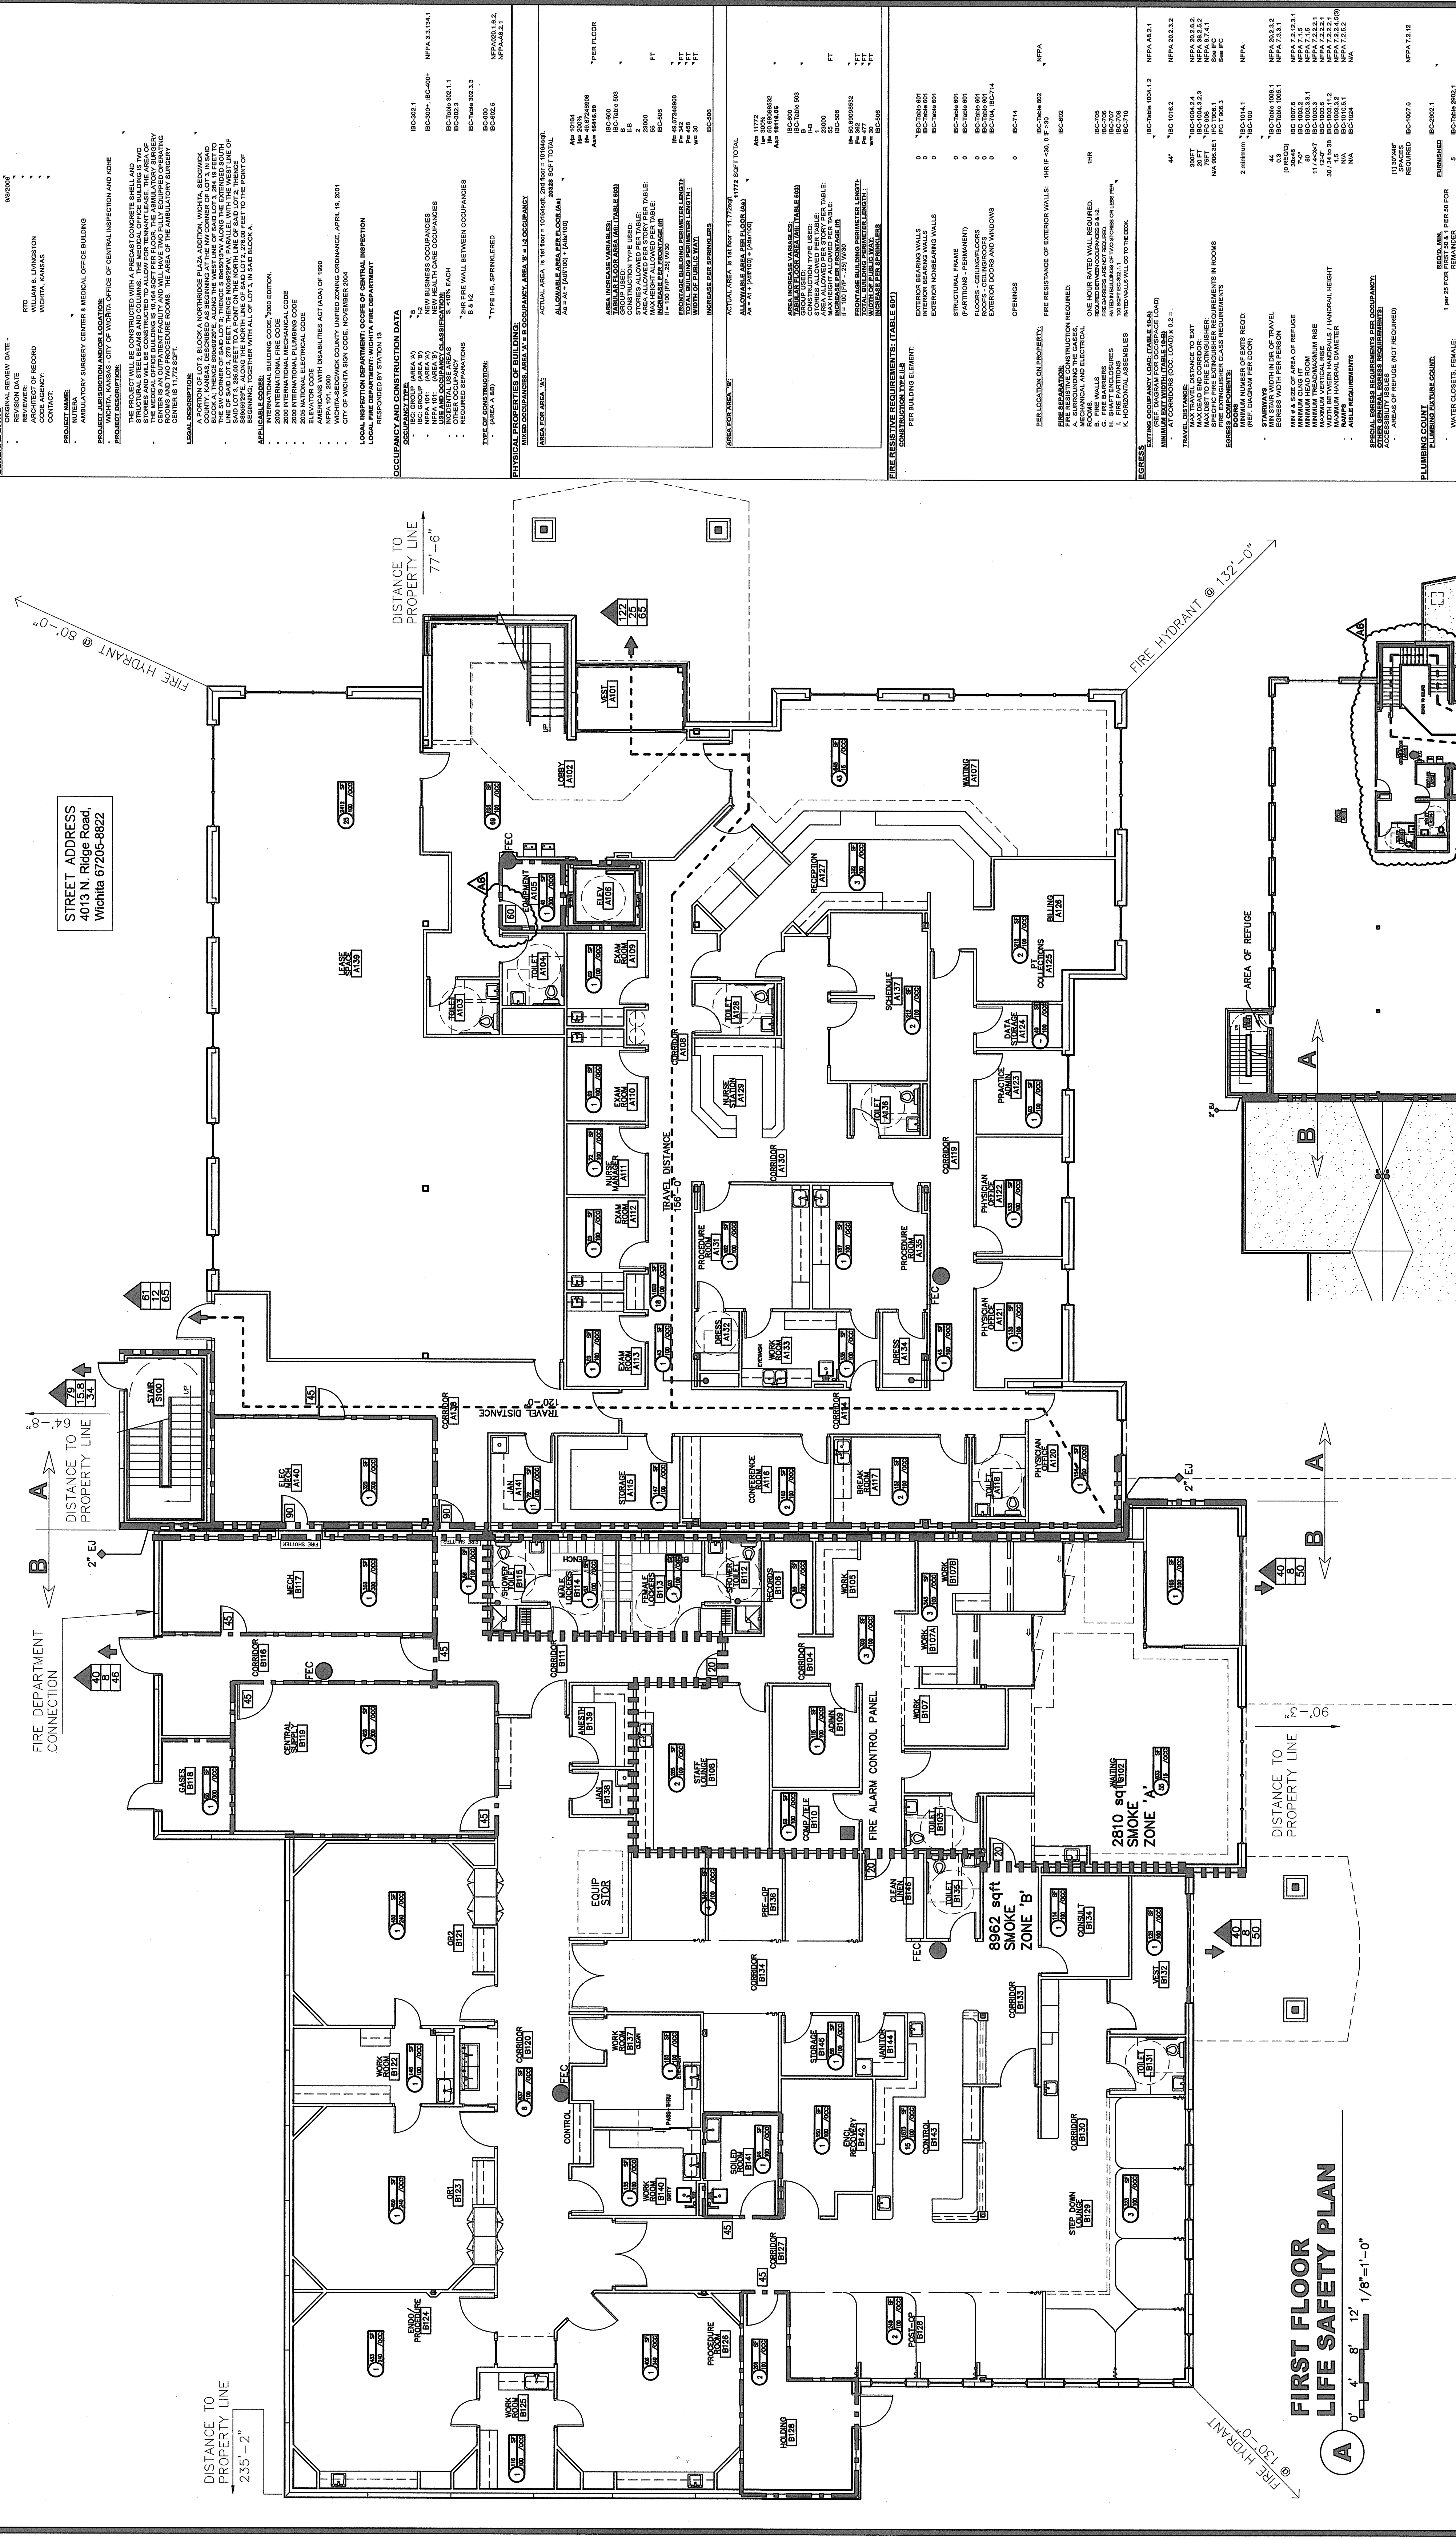

**CODE PLAN LEGEND**

**FIRE WALLS/BARRIERS**

- 2 HOUR RATED FIRE WALL
- 1 HOUR RATED FIRE WALL

**SYMBOLS**

- FIRE ALARM CONTROL PANEL
- FIRE EXTINGUISHER
- FIRE CABINET
- DOOR FIRE RATING IN MINUTES
- EXITING CAPACITY
- CLEAR EXIT WIDTH
- EXIT WIDTH/OCC.
- AREA EXIT DIRECTION

**ROOM**

- ROOM NUMBER
- AREA
- PLANTS/SPACE
- OCCUPANTS

**AREA OF TYPE 'B' OCCUPANCY**

**AREA OF TYPE '1-2' OCCUPANCY**

**FIRST FLOOR  
 LIFE SAFETY PLAN**  
 1/8"=1'-0"

**SECOND FLOOR  
 LIFE SAFETY PLAN**  
 1/16"=1'-0"

E  
D  
C  
B  
A