





LJB Inc.
2500 Newmark Drive
Miamisburg, OH 45342
(937) 259-5000 tel
(937) 259-1100 fax
LJBInc.com

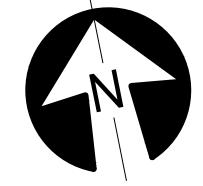


0 50 100
GRAPHIC SCALE

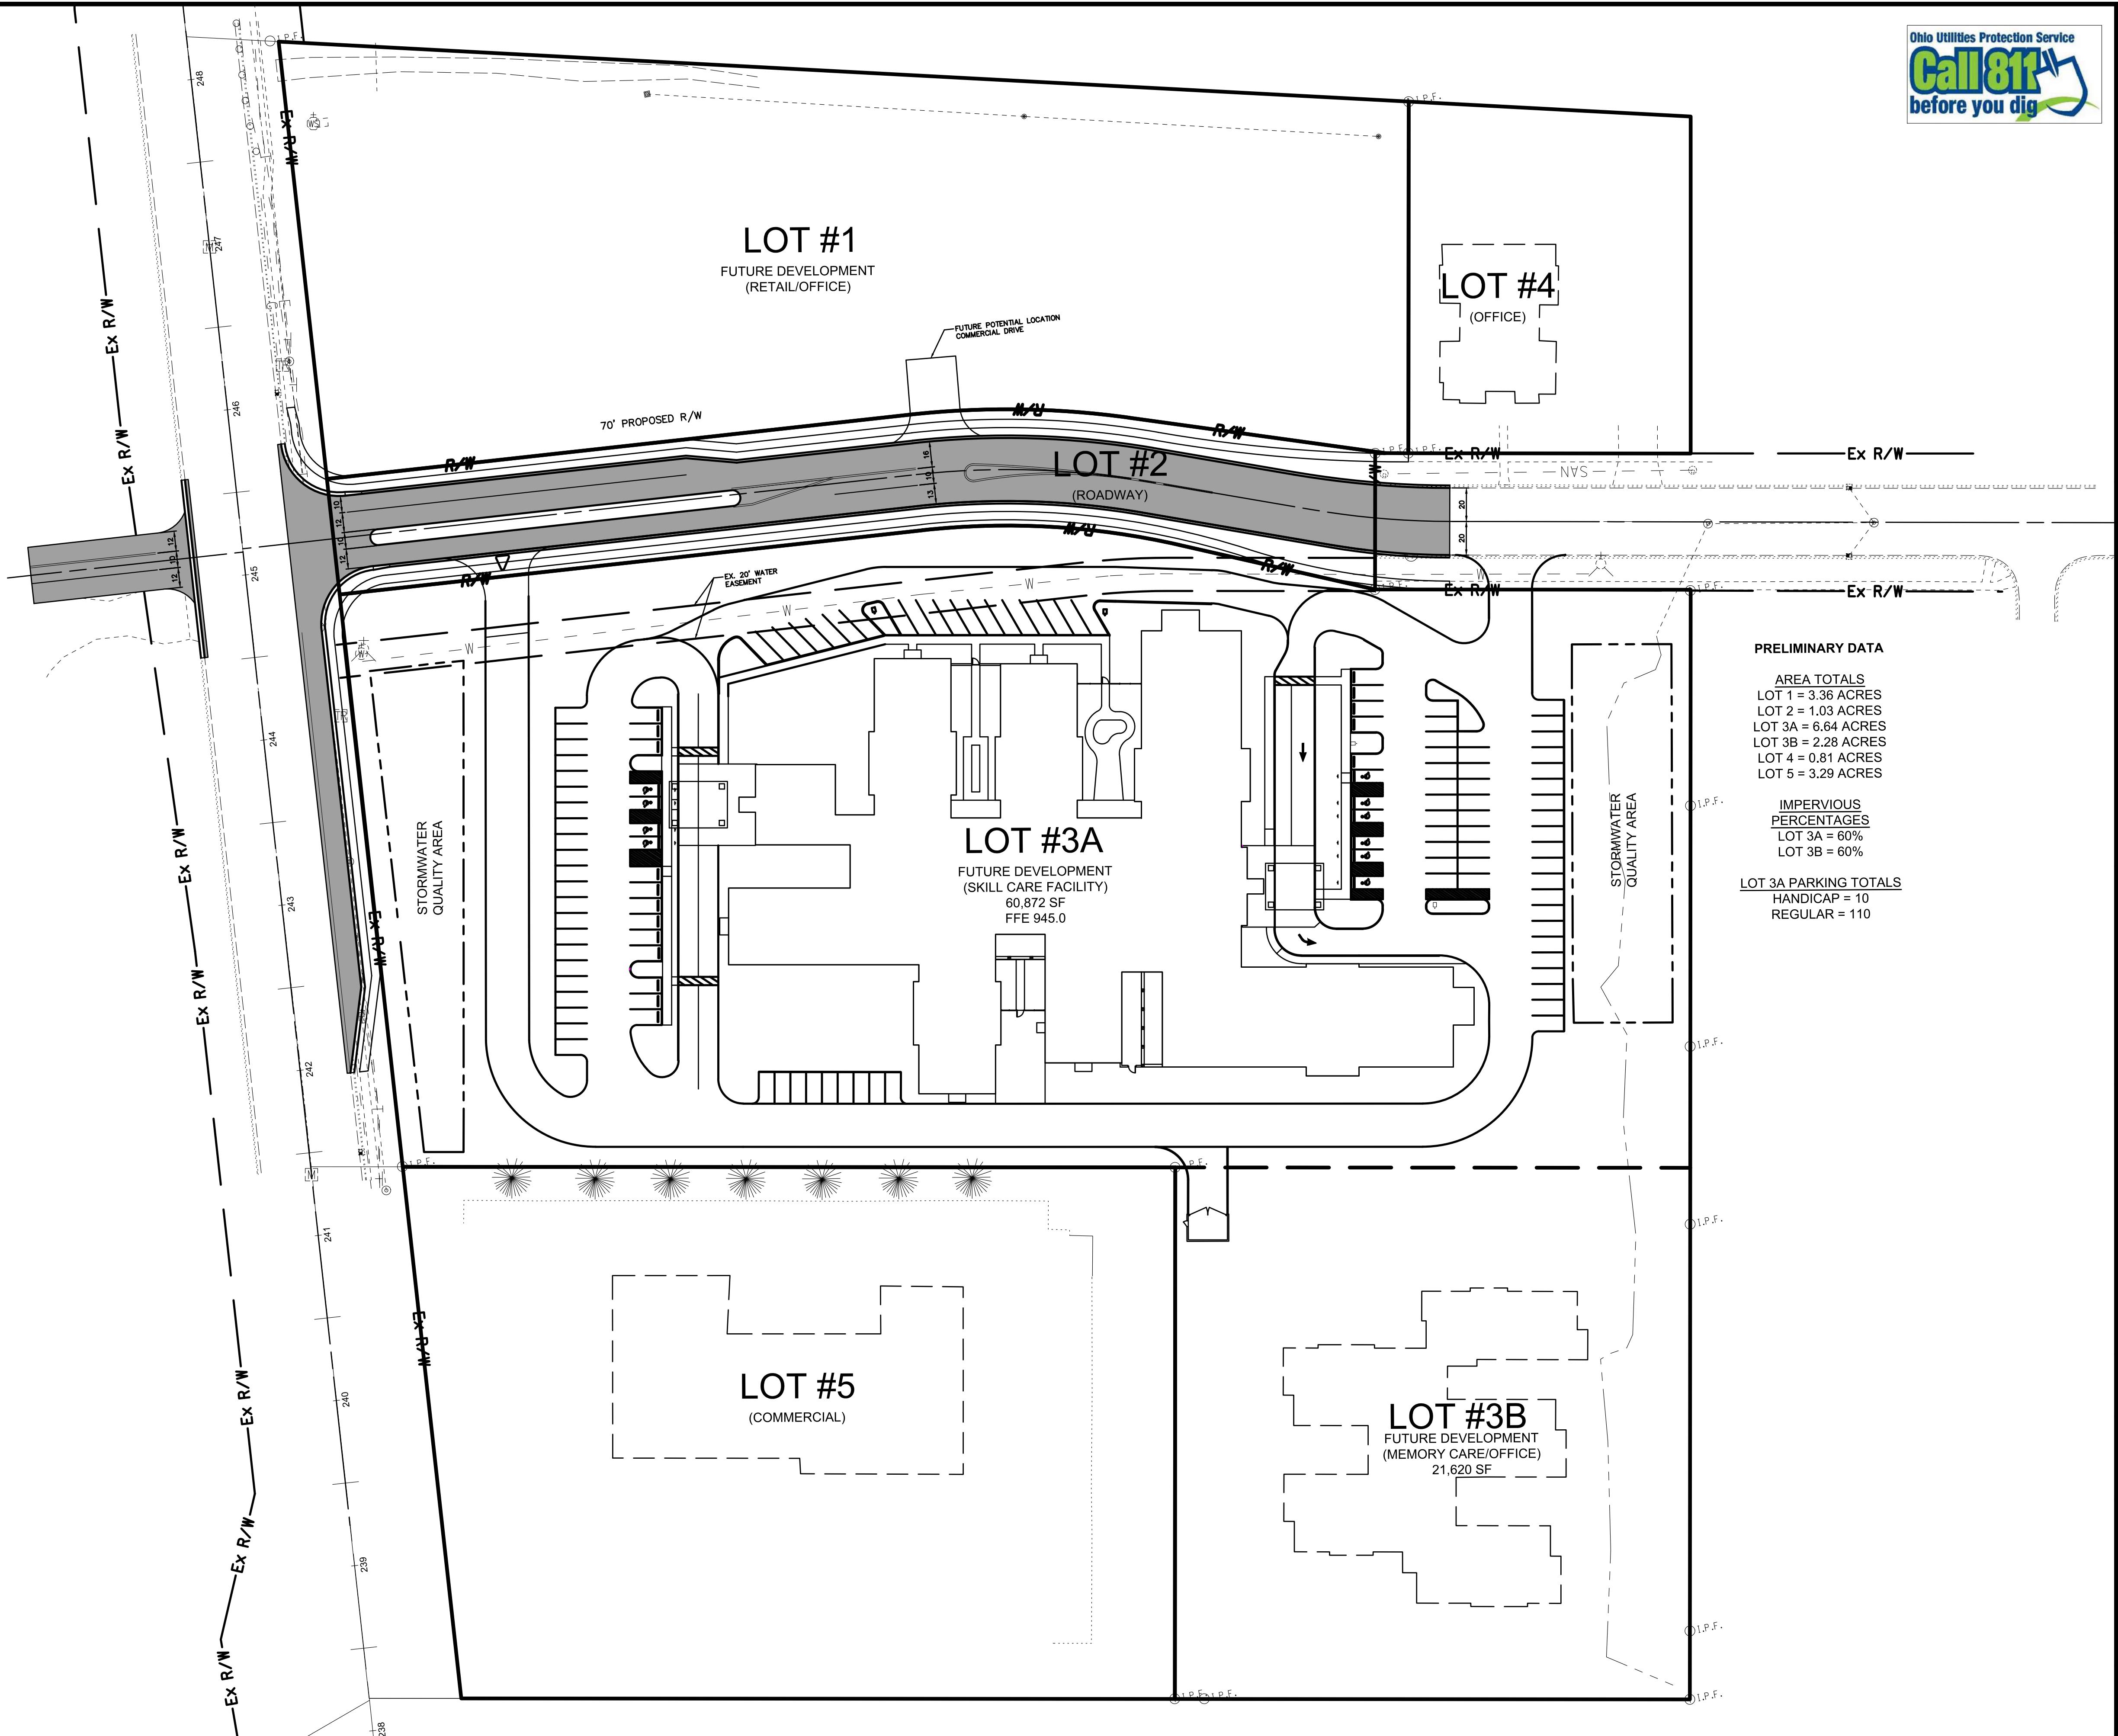



LJB Inc.
2500 Newmark Drive
Miamisburg, OH 45342
(937) 259-5000 tel
(937) 259-100 fax
LJBInc.com

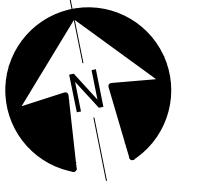

0 50 100
GRAPHIC SCALE

VIENNA PARKWAY
MIAMI TOWNSHIP, OH

REV DATE RELEASED FOR
©1985-2018 LJB Inc. This drawing contains information that is proprietary to and property of LJB Inc. and shall be kept confidential and not copied or distributed outside LJB Inc. without the express written consent of LJB Inc., except for the limited purposes set forth in the contract between LJB Inc. and party for whom this drawing was made.
DESIGNED XXX JOB NUMBER 0116448.00
DRAWN KWW DATE 4/26/19
CHECKED XXX SHEET TITLE

BUILDING SETBACK


SHEET NUMBER

2 of 3






LJB Inc.
2500 Newmark Drive
Miamisburg, OH 45342
(937) 259-5000 tel
(937) 259-1100 fax
LJBinc.com

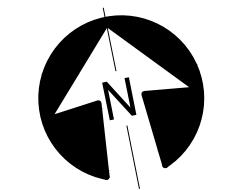

0 50 100
GRAPHIC SCALE

VIENNA PARKWAY
MIAMI TOWNSHIP, OH

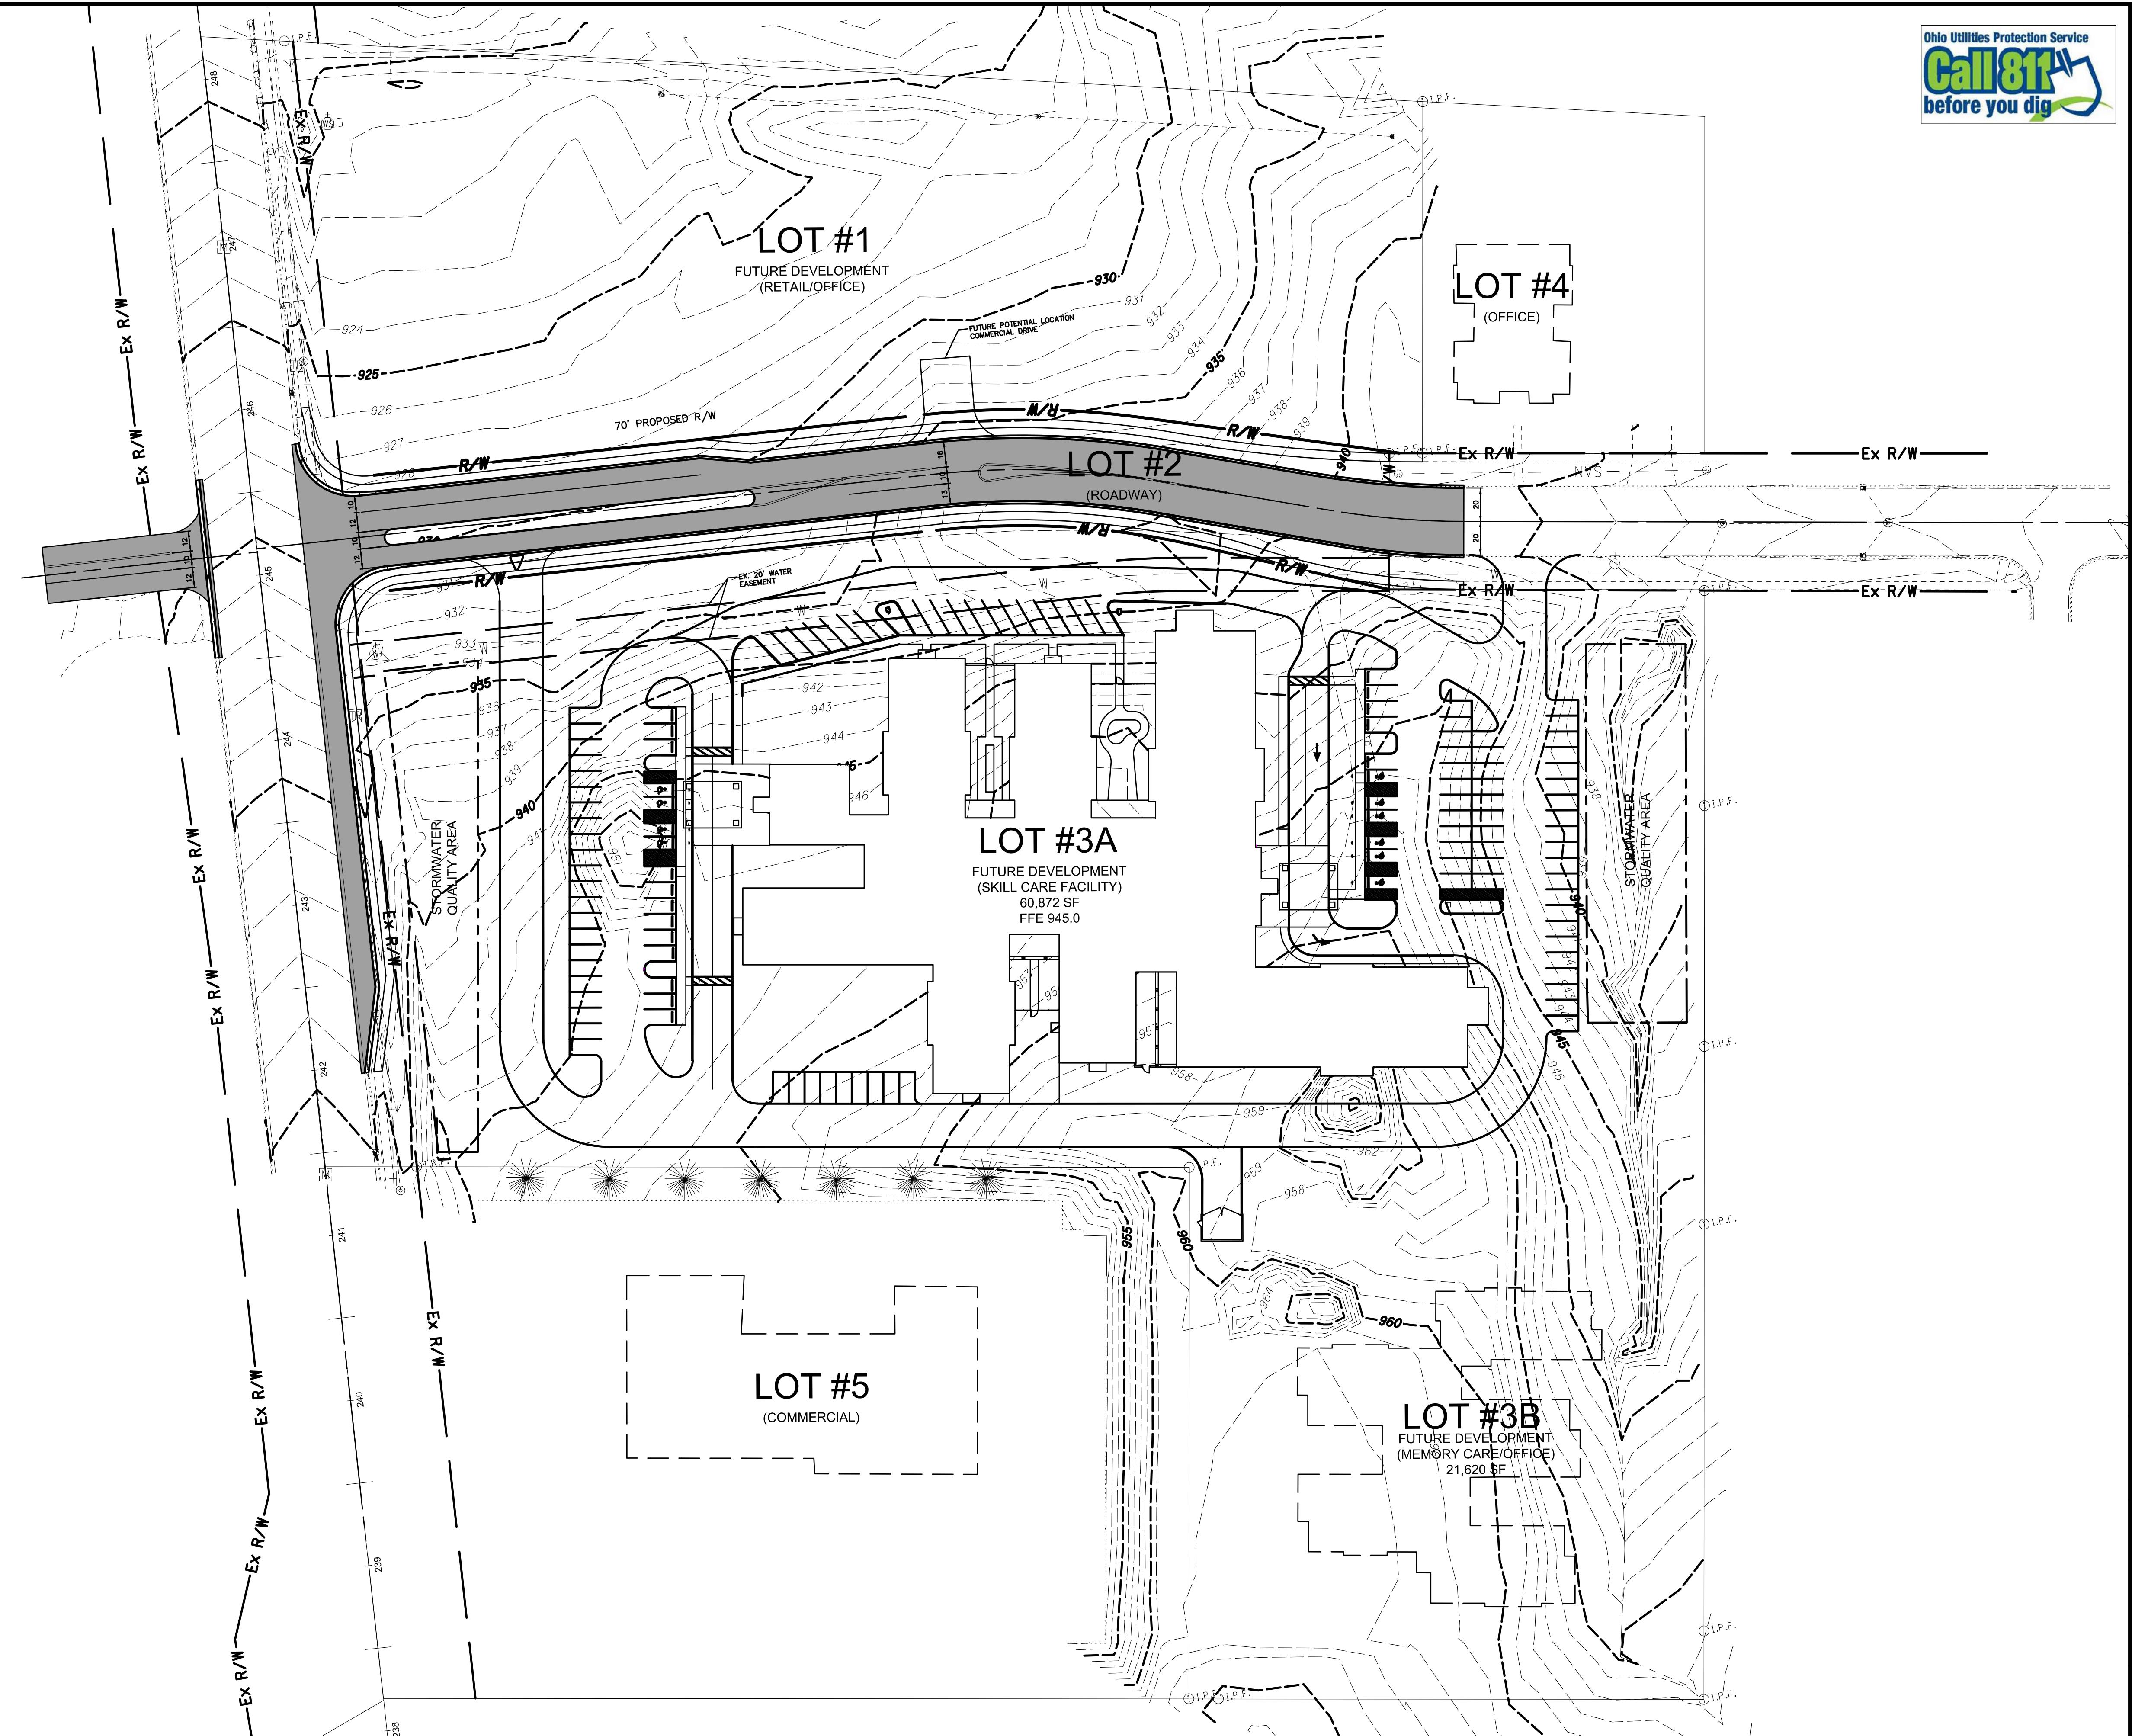

REV DATE RELEASED FOR
©1985-2018 LJB Inc. This drawing contains information that is proprietary to and property of LJB Inc. and shall be kept confidential and not copied or distributed without the express written consent of LJB Inc., except for the limited purposes set forth in the contract between LJB Inc. and party for whom this drawing was made.
DESIGNED XXX JOB NUMBER 0116448.00
DRAWN KWW DATE 4/26/19
CHECKED XXX SHEET TITLE
SHEET NUMBER

EXISTING
CONDITIONS