



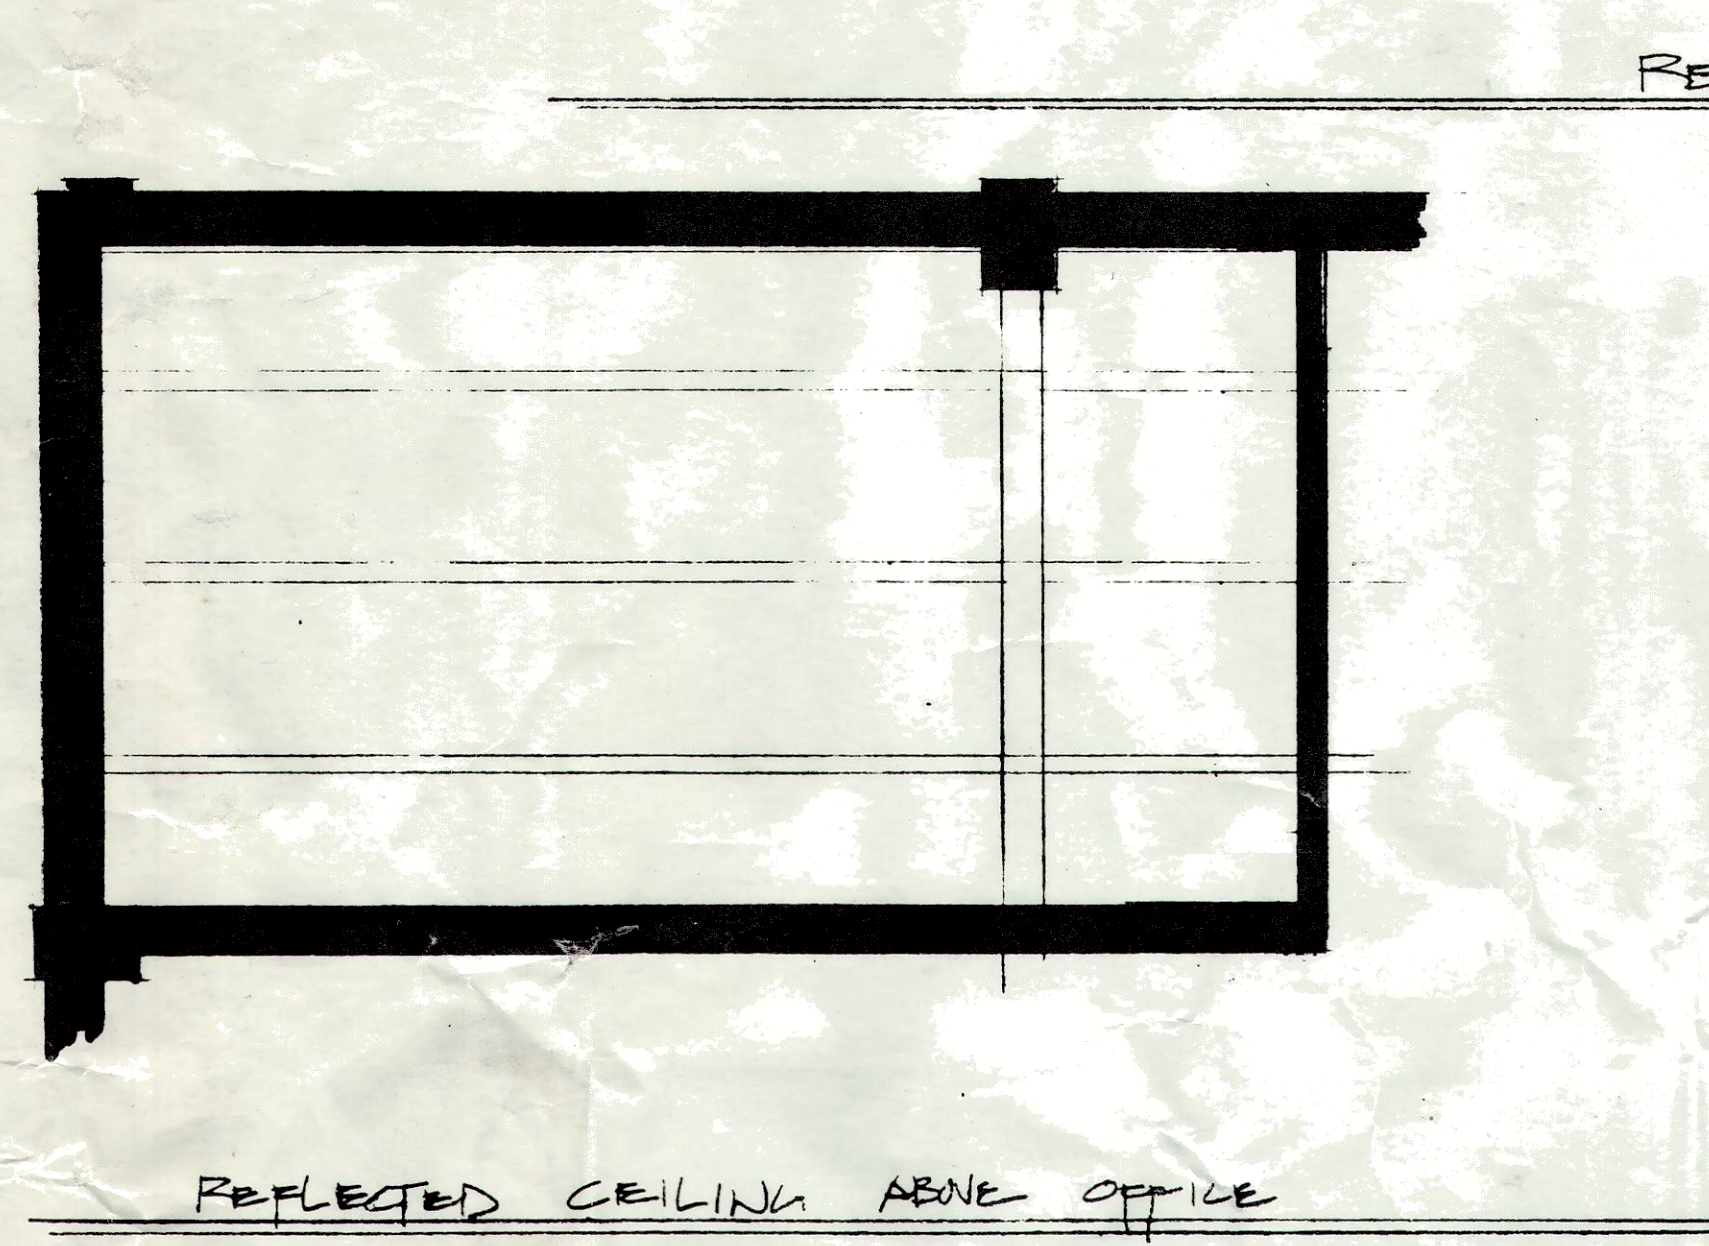

REFLECTED CEILING @ STUDIO

- LEGEND**
- | SYMBOL | DESCRIPTION |
|-------------|--|
| I | EXISTING FLUORESCENT FIXTURES / DOUBLE 8' LAMP |
| G | PENDANT MOUNTED TRACK @ 10'-0" ABOVE FINISHED FLOOR. |
| AB | 48" L PENDANT LOCATIONS |
| JB | PENDANT JUNCTION BOX LOCATION +159" |
| BATH ROOM | SURFACE MOUNT DECORATIVE FIXTURE |
| OFFICE M-MY | INDIRECT TASK / LIGHTING / FLUORESCENT |
| OFFICE | RECESSED ADJUSTABLE MR16 LOW-VOLT LIGHTING |
| FC | 2x4 DROP-IN FLUORESCENT FIXTURE W/ DIFFUSER |
| MECHANICAL | EXISTING FLUORESCENT FIXTURE / DOUBLE 4' LAMP |
| AS | AUTO TIME SWITCH |

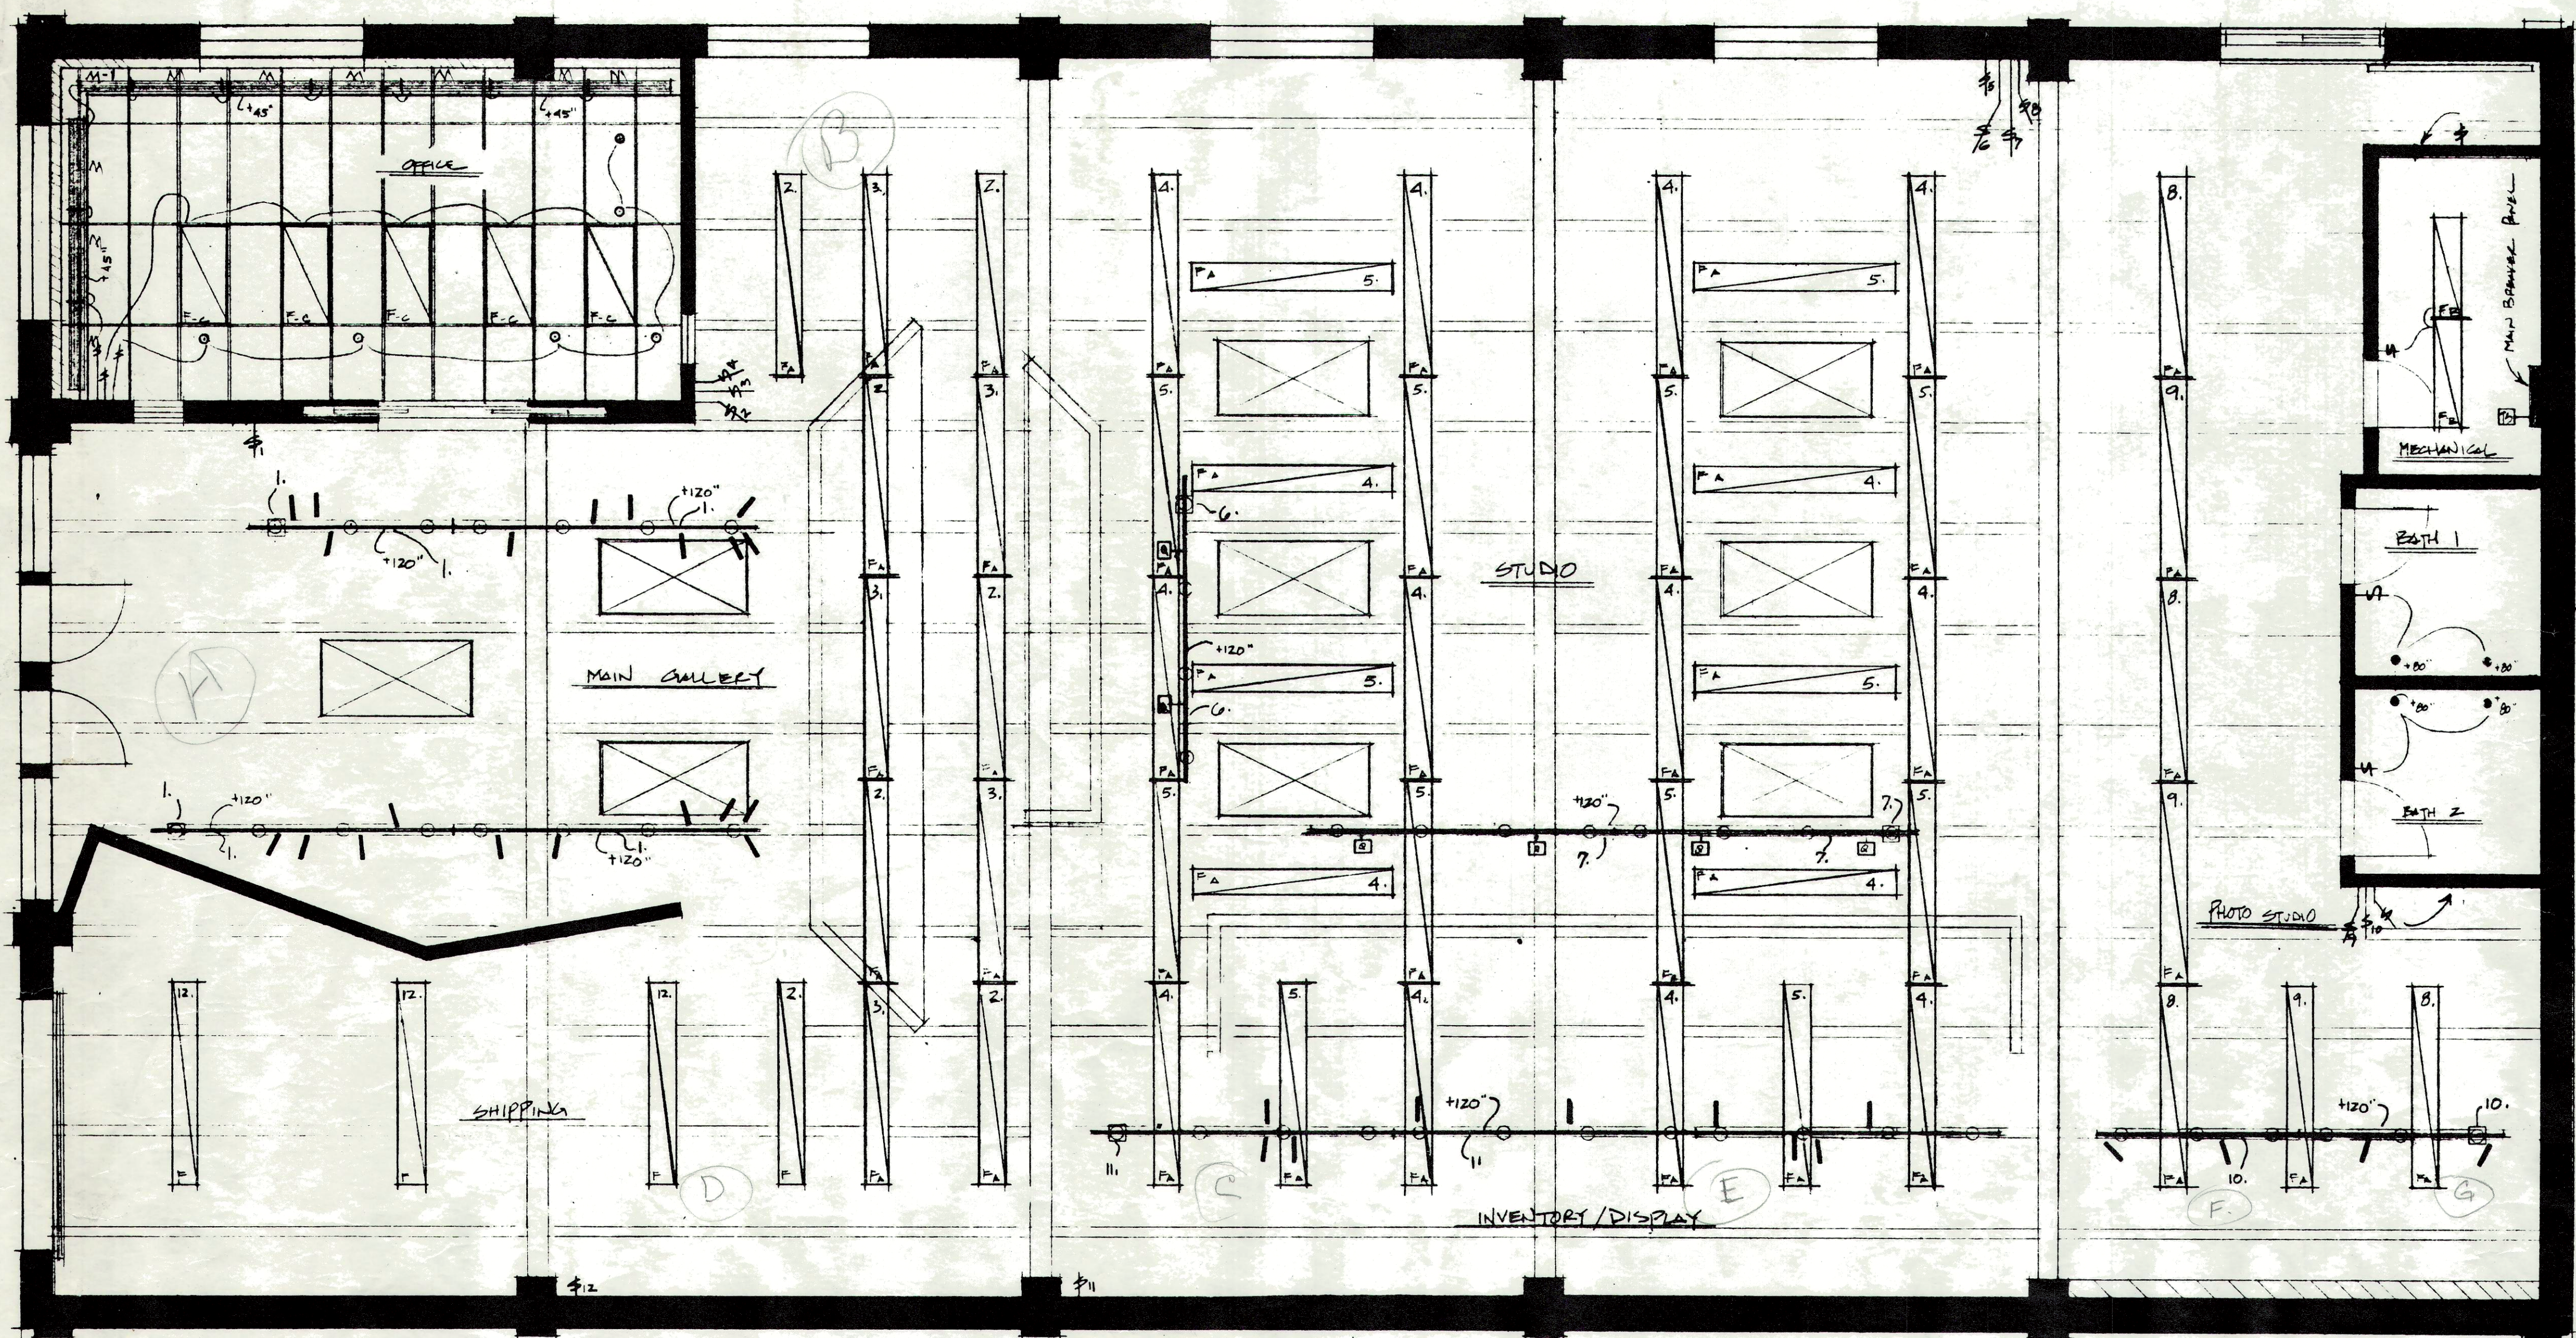