

* THIS PROPERTY MAY BE SUBJECT TO ADDITIONAL RIGHTS OF-OWNY EASEMENTS, RESTRICTIONS, OR OTHER COVENANT BURDENMENTS OF RECORD HEREIN, AND NOT NECESSARILY DEPICTED HEREON.

STATE OF NORTH CAROLINA
COUNTY OF _____
I, _____, CLERK OF SAID COUNTY, CERTIFY THAT THE
MAP OR PLAT TO WHICH THIS CERTIFICATION
IS AFFIXED MEETS ALL STATUTORY REQUIRE-
MENTS FOR RECORD.

DATE	FILED OFFICE

REFERENCES
DEED BY X-4, PG. 129
DEED BY H-7, PG. 9
PLAT C&D 1, SUBD 101, PG. 1
PLAT C&D 403
DING. NO. 41002 BY GIL SPENGLER, JES
PLAYERS FOR 2001 PROJECT ETC&CO

Legend:

○ ○P COMMUNICATED WIRE POLE

○ ○ EXISTING BUSH POLE (CU) / BUSH POLE (BP)

○ ○ NEW POLE SET (NS) / NEW POLE SET (PS)

○ ○ BUSH POLE OR (B) / EXISTING TOP POLE

○ ○ HILL / SLOPE (AS NOTED)

○ ○ CONCRETE MONUMENT (AS NOTED)

○ ○ EXISTING CORNER TYPE NOTED

→ VICE POICE

○ OVERHEAD UTILITY (AS NOTED)

○ POINT

○ CONTROL CORNER

△ FILE MOUNT (FM)


△ WIRE POLE (WP)

△ UTILITY POLE

△ TRANSMISSION POLE

→ ERY AIRBOR

DWC, NO. 5796
 REVISION: DATE:

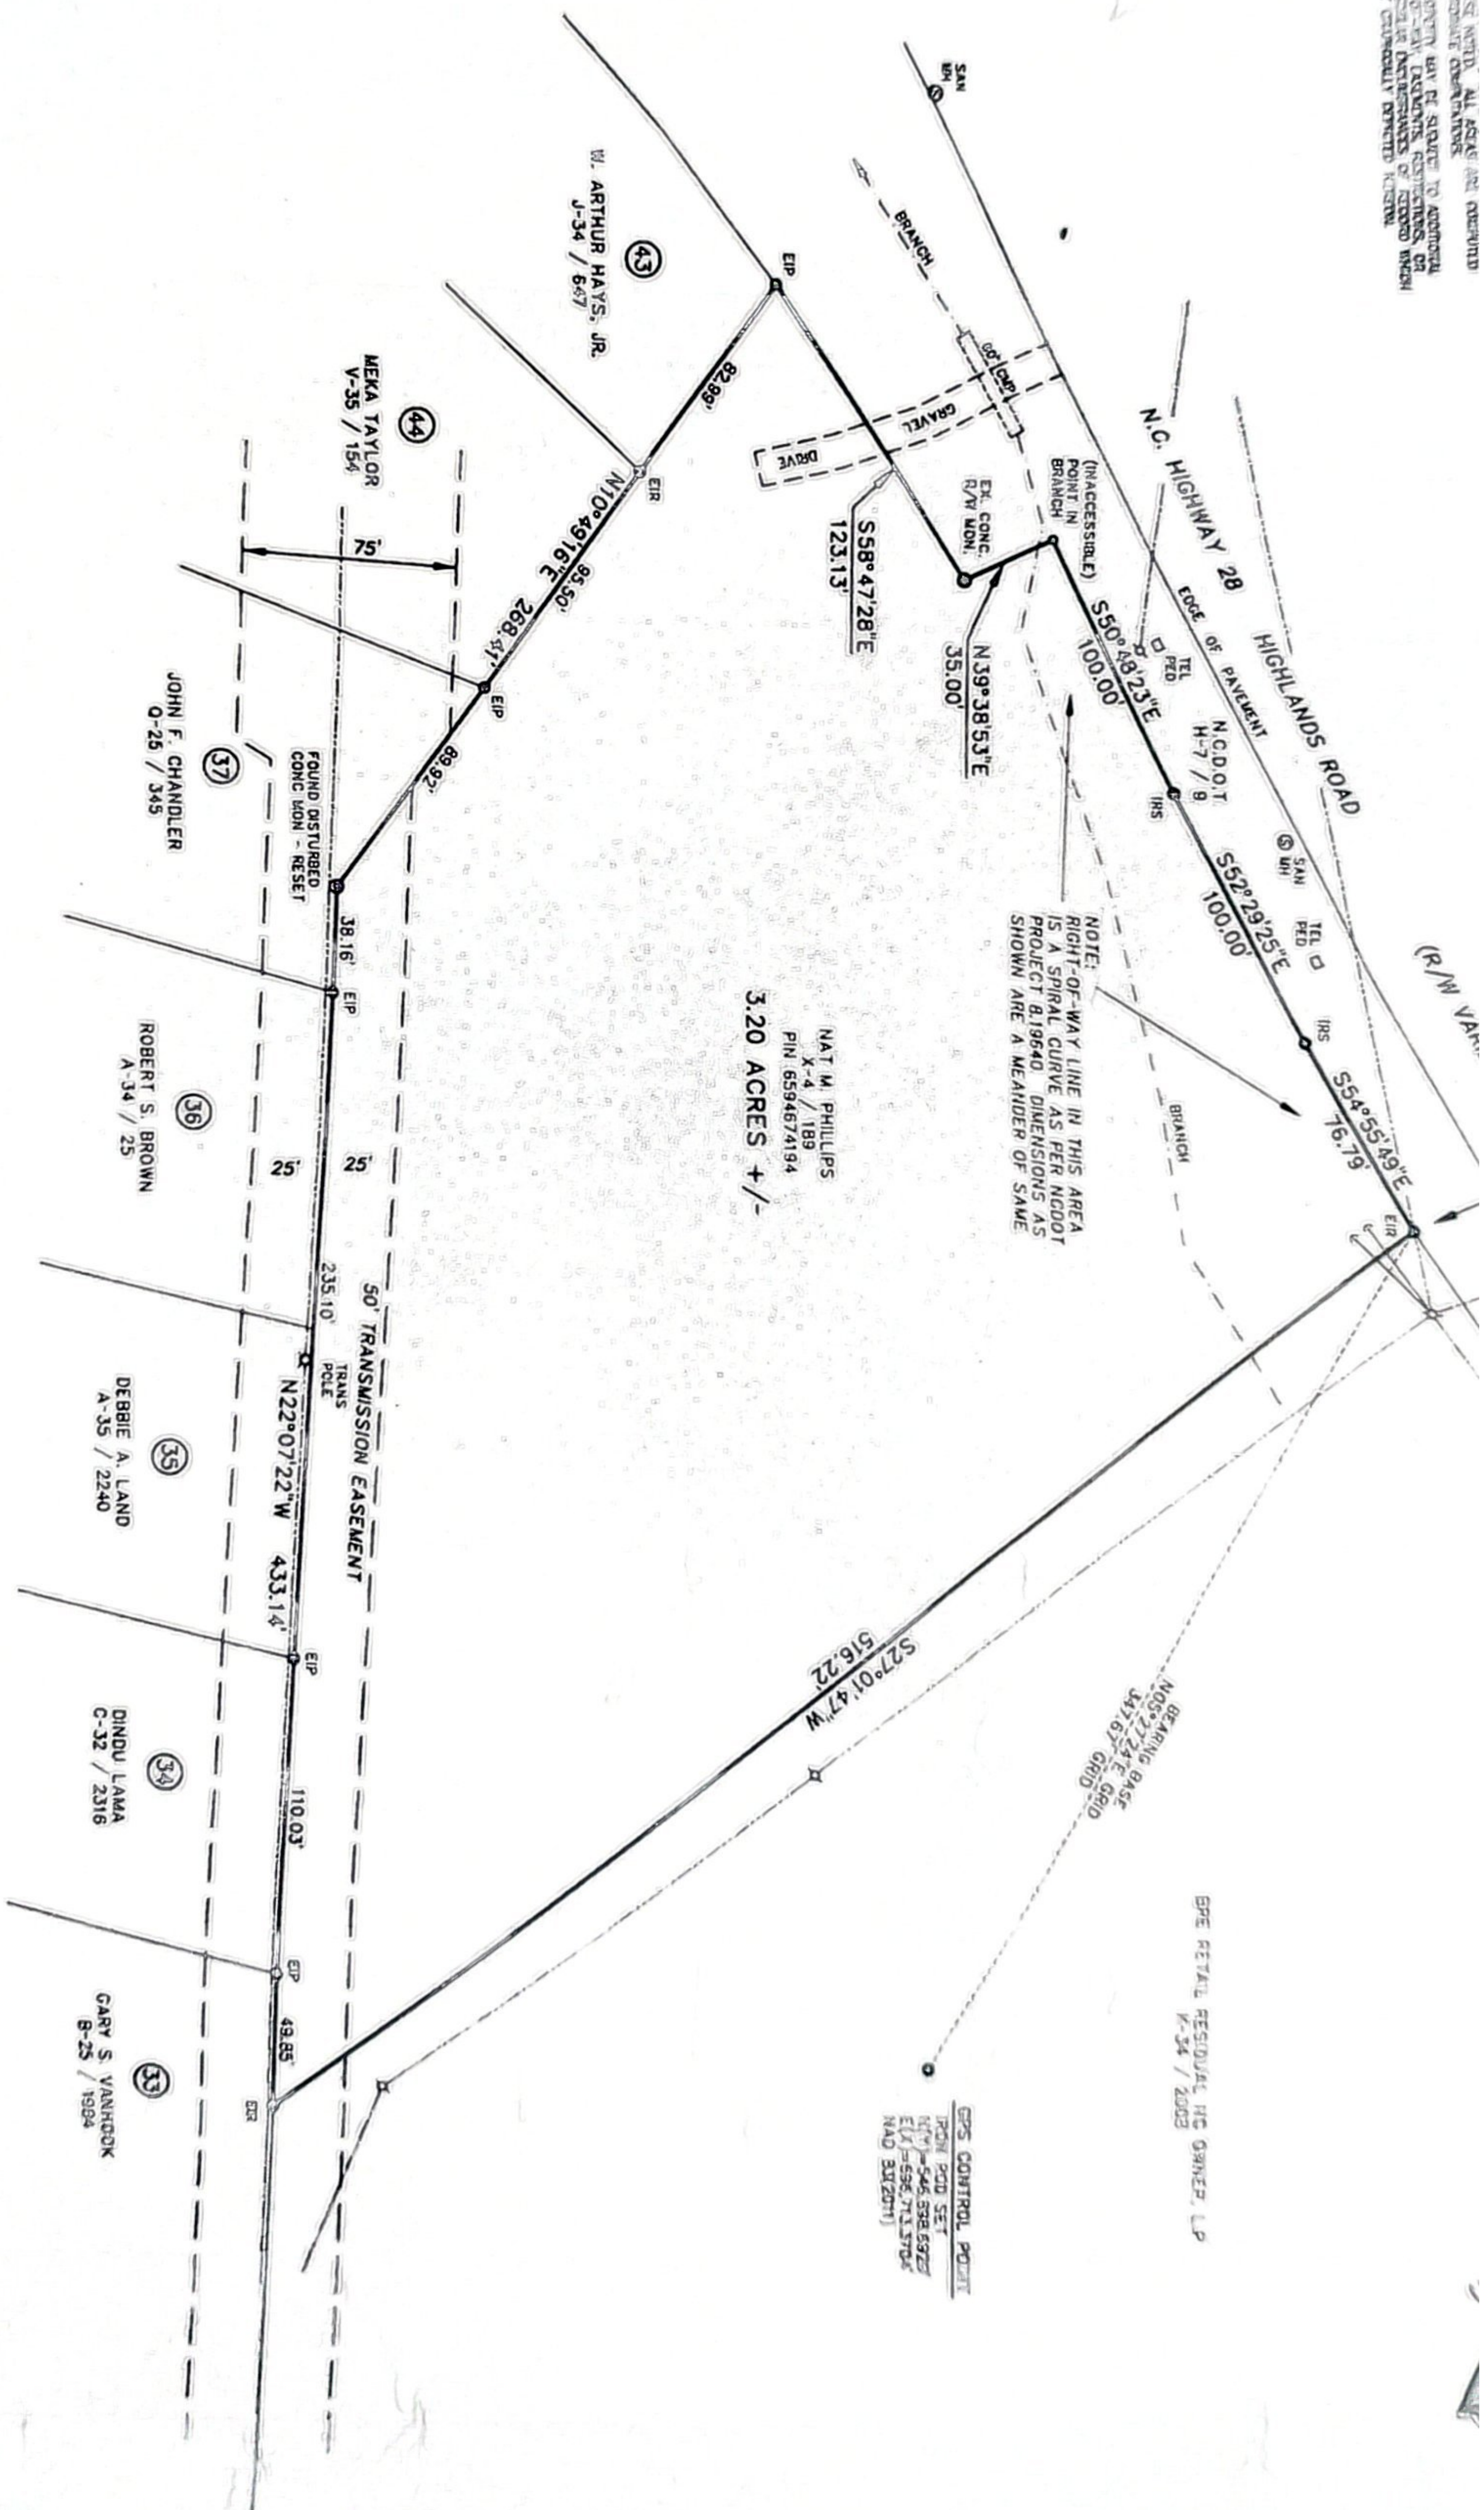

1. G. G. RYBURN, CERTIFY THAT THIS PLAT WAS DRAWN UNDER MY SUPERVISION FROM AN ACTUAL SURVEY MADE UNDER MY SUPERVISION (NEED DESCRIPTION RECORDED IN CASE REFERENCED), THAT THE BOUNDARIES NOT SURVEYED ARE CLEARLY INDICATED AS DRAWN FROM INFORMATION FOUND IN BOOK _____ PAGE _____ THAT THE RATIO OF PRECISION AS CALCULATED IS 1:10,000; 2. THAT THIS PLAT WAS PREPARED IN ACCORDANCE WITH G. S. 37-30 AS AUTHORIZED; THAT A PORTION OF THIS MAP WAS DRAWN UNDER MY SUPERVISION FROM AN ACTUAL GPS SURVEY MADE UNDER MY SUPERVISION; AND THAT THE FOLLOWING REPRODUCTION WAS USED TO PRODUCE THE SURVEY.

3. CLASS OF SURVEY: _____ CLASS A MONUMENTAL SURVEY; 4. INSTRUMENT: _____ 5. DATE: _____

☒ **A** THAT THIS PLAN IS OF ONE OF THE FOLLOWING:

☐ **B** A SURVEY OF AN EXISTING PARCEL OR PARCELS OF LAND

BOUNDARY SURVEY
NAT M. PHILLIPS
PIN 6594674194
FRANKLIN TOWNSHIP MACON