




SCALE  
1" = 50'

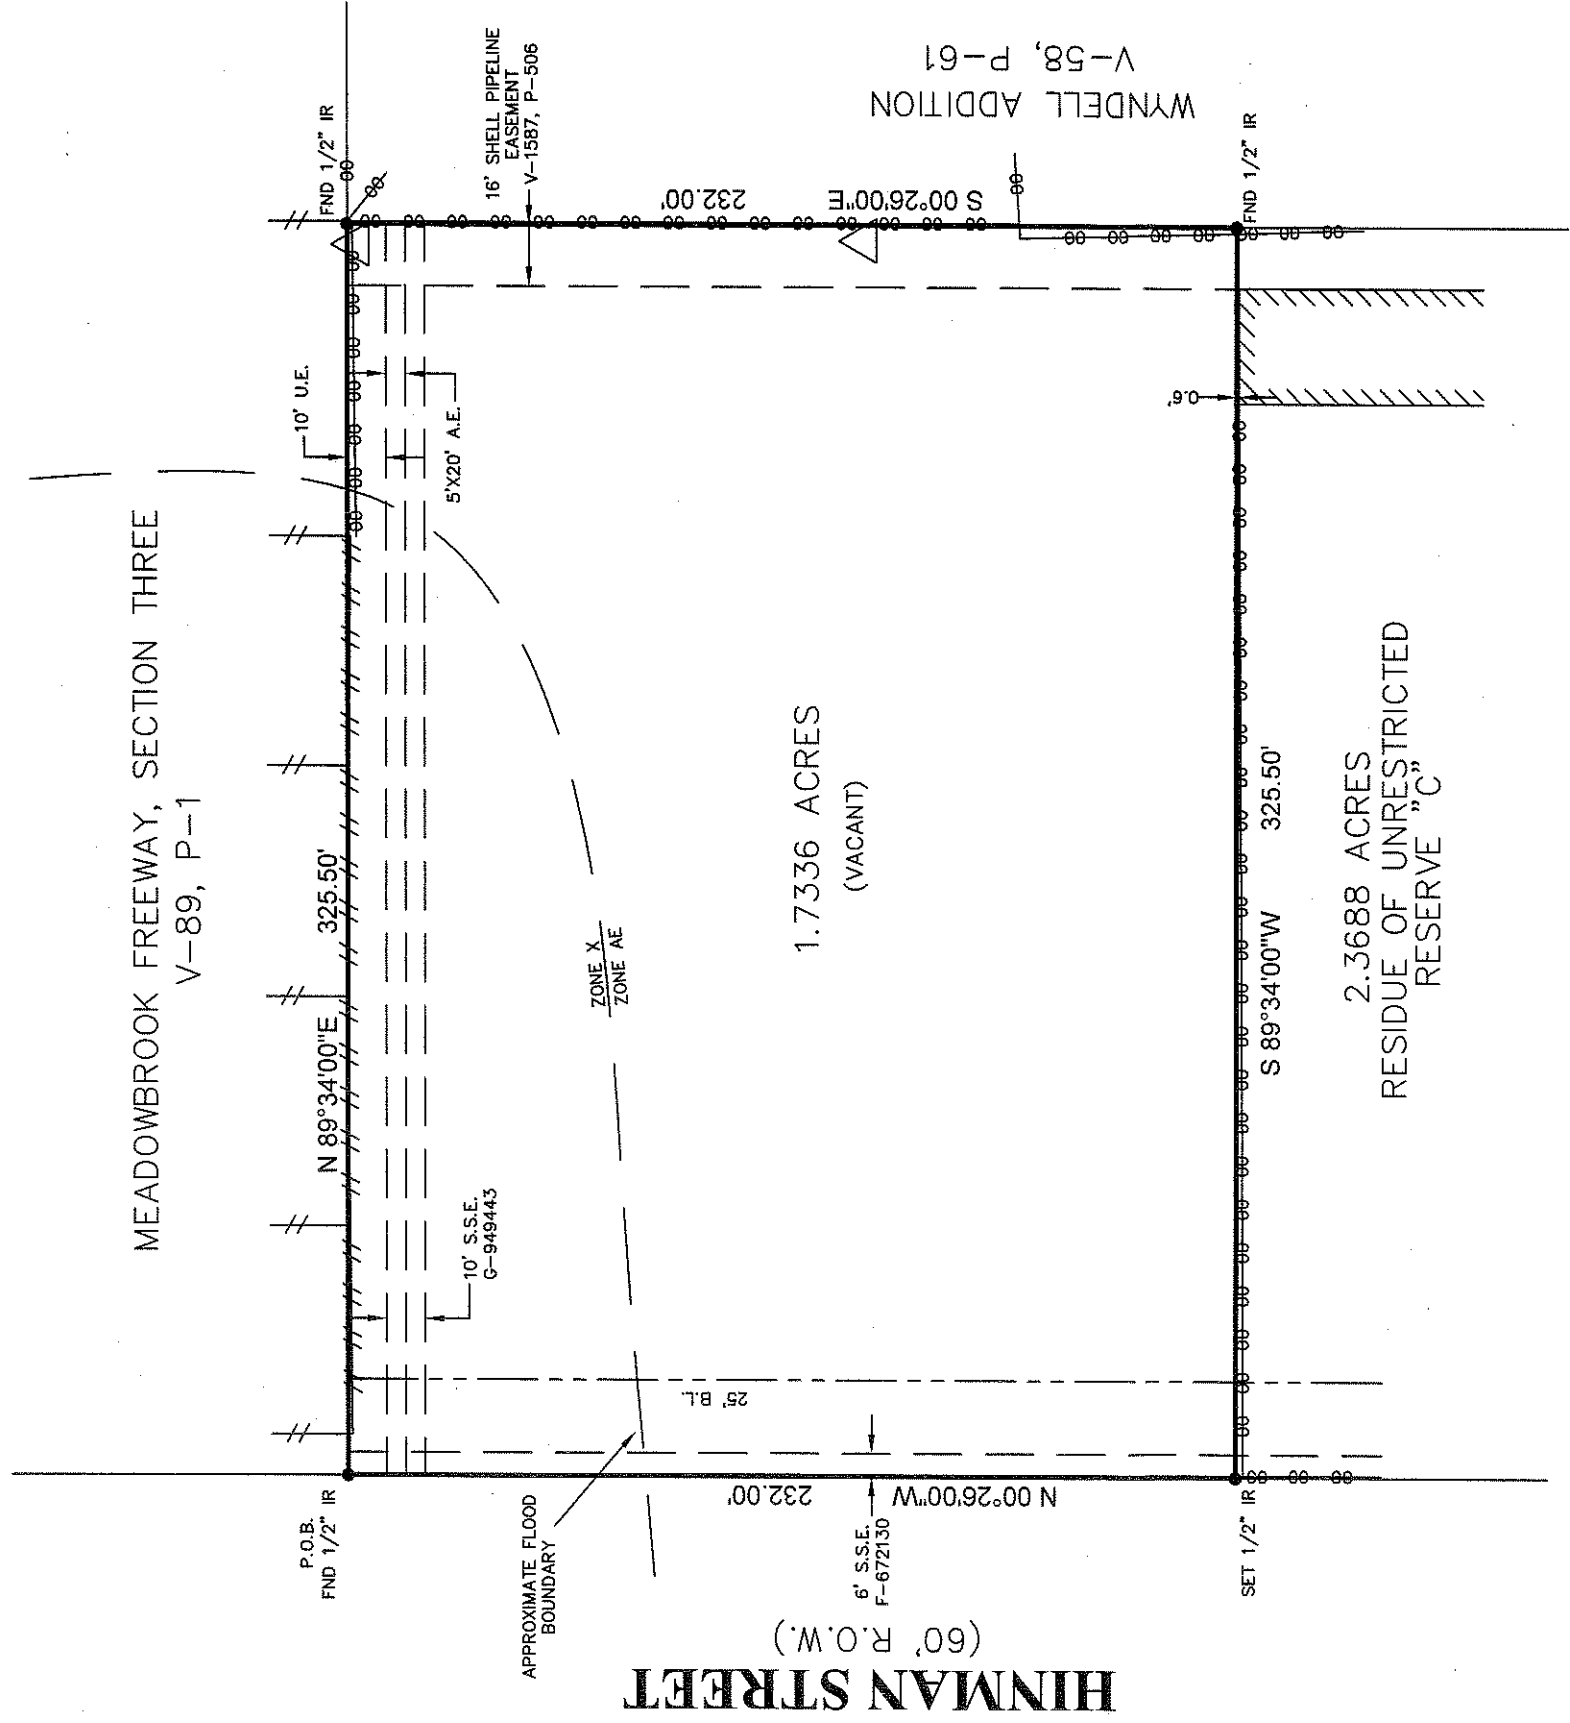

////// BUILDING WALL

△ SHELL PIPELINE MARKER

NOTE: RESTRICTIVE COVENANTS AS RECORDED IN V-104, P-45.  
 NOTE: ORDINANCE BY THE CITY OF HOUSTON, REGULATING CONSTRUCTION HEIGHTS ON PROPERTY IN THE VICINITY OF WILLIAM H. HOBBY AIRPORT AS SET OUT IN INSTRUMENT RECORDED IN VOLUME, 7940, PAGE 233 OF THE DEED RECORDS OF HARRIS COUNTY, TEXAS.  
 NOTE: CITY OF HOUSTON ORDINANCE 85-1878 ESTABLISHING BUILDING SET BACK LINES AND RULES GOVERNING DEVELOPMENT, AND OTHER CONDITIONS, A CERTIFIED COPY BEING FILED FOR RECORD UNDER CCH# N253886.

BUYER

**W.L. SISSON**


PROPERTY ADDRESS

**HINMAN STREET**

DESCRIBED PROPERTY

A TRACT OR PARCEL OF LAND CONTAINING 1.7336 ACRES OF LAND, MORE OR LESS, BEING PART OF UNRESTRICTED RESERVE "C", BLOCK 23 OF MEADOWBROOK FREEWAY, SECTION 4, A SUBDIVISION IN HARRIS COUNTY, TEXAS, ACCORDING TO THE MAP OR PLAT THEREOF RECORDED IN VOLUME 104, PAGE 45, HARRIS COUNTY MAP RECORDS, SAID TRACT BEING MORE PARTICULARLY DESCRIBED BY METES AND BOUNDS AS ATTACHED.

I do hereby certify that the survey was this day described therein, (or on the instrument) is correct, and there are no encroachments except such as are shown on the plat, and that the same conform to the laws of the State of Texas, and conform to the provisions of the laws of the State of Texas relating to the practice of the profession of land surveying.

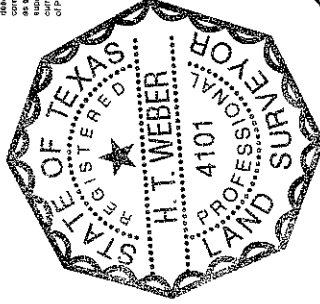

|             |    |
|-------------|----|
| OFFICE      | ME |
| DRAFTING    | RG |
| FINAL CHECK |    |

**SURVEY**  
P.O. BOX 2849 • ALVIN, TX 77512  
281.685.1387 • 805.228.1383

|  |                           |
|--|---------------------------|
| SUBJECT PROPERTY DOES PARTLY LIE IN A.F.I.A. DESIGNATED FLOOD ZONE AS PER FLOOD MAP NO:  |                           |
| 480296   | 48201C 0895 J 11-6-96     |
|  | ZONE X AND AE (SEE ABOVE) |
| INVOICE# 38562   | FORM 3-252-07             |
| OFF# 262900135A  | DATE 3-12-07              |
| NOTES<br>ALL MEASUREMENTS ARE PER THE RULES AS APPLICABLE TO THIS SURVEY & CERTIFIED FOR THIS TRANSACTION ONLY. IT IS NOT SUBJECT TO ANY, AND ALL REQUIRED AND UNREQUIRED EASEMENTS, ENCROACHMENTS, AND OTHER MATTERS, UNLESS SPECIFICALLY NOTED THEREON. THE SURVEYOR ASSUMES NO LIABILITY FOR THESE MEASUREMENTS OR DAMAGE TO THIS PROPERTY. |                           |