



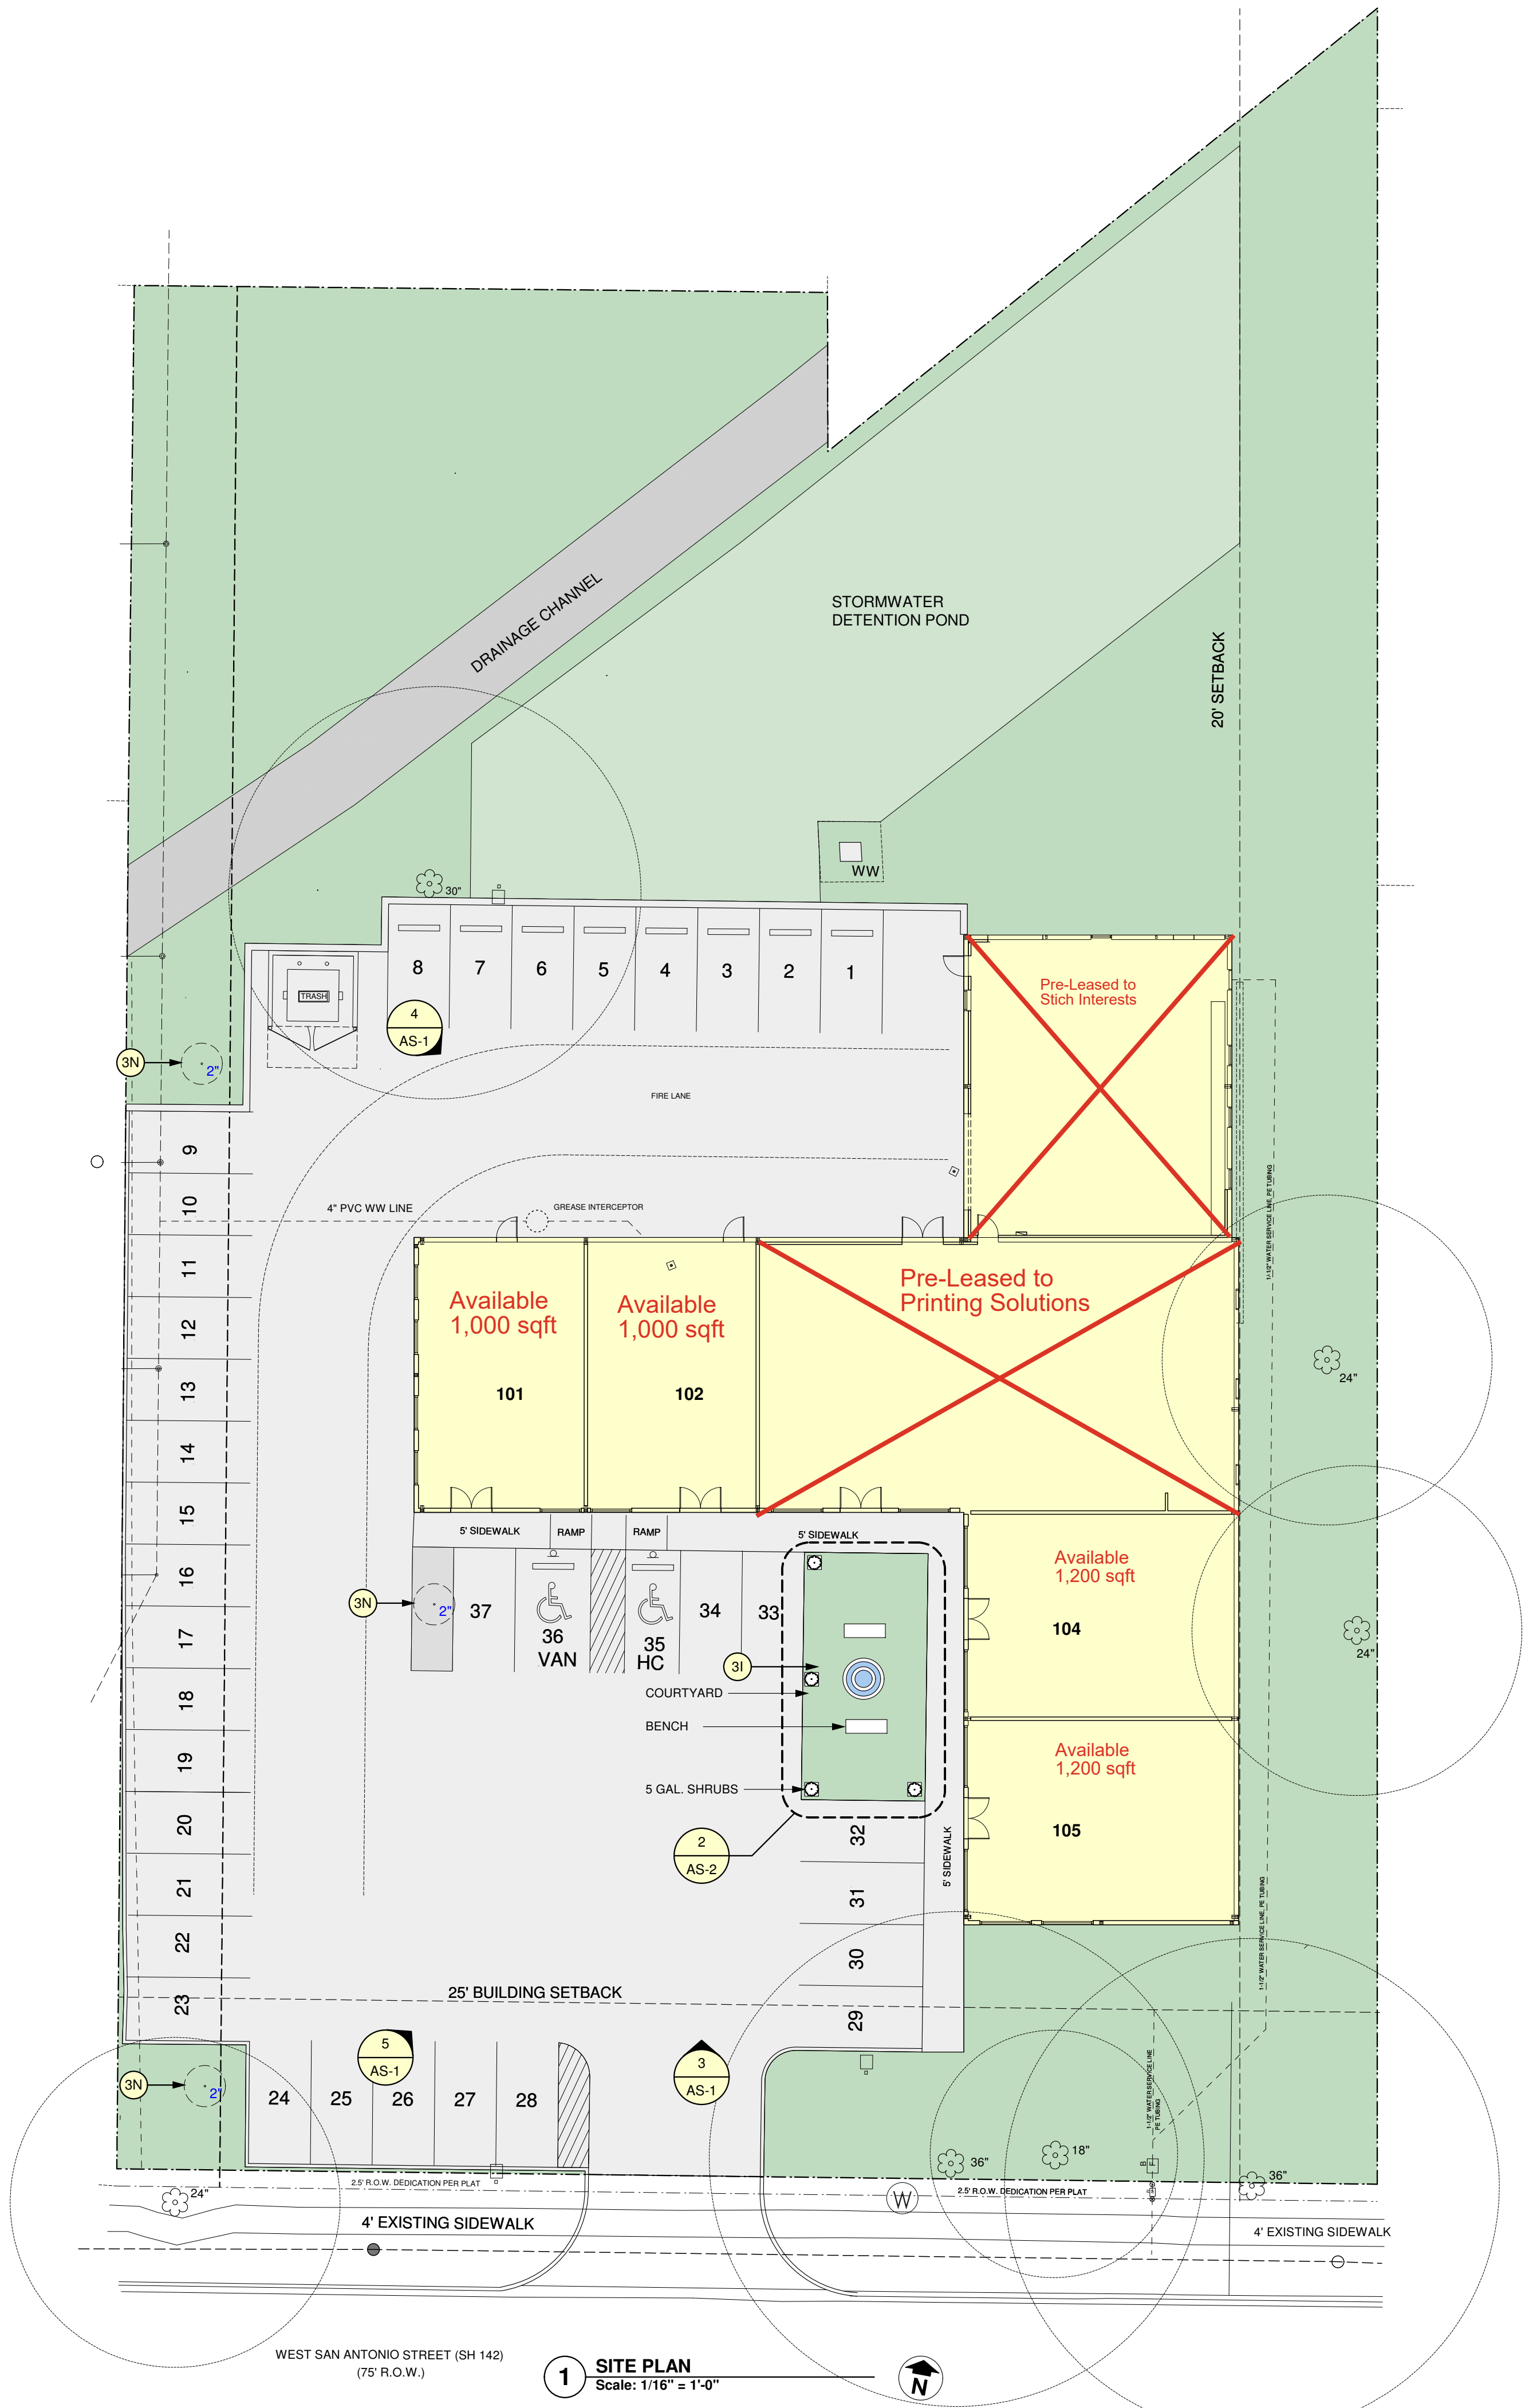

THE 519-A NEW COMMERCIAL PROJECT
FOR STICH INTERESTS

519 WEST SAN ANTONIO STREET
LOCKHART, TEXAS 78644

architecture ~ planning ~ restoration
1101 THORPE LANE, # 105-456
SAN MARCOS, TEXAS 78666
OFFICE: 512-353-3339 FAX: 512-398-4321
NOTE: THIS DRAWING IS THE PROPERTY OF GRZ INC. AND IS NOT TO BE REPRODUCED OR COPIED WITHOUT THE WRITTEN PERMISSION OF GRZ INC.

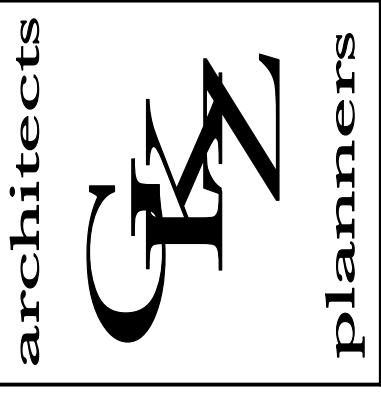

Frank Gammill

DIGITALLY SIGNED AND
SEALED 1/26/2026

NOTE: ALL DRAWINGS ARE PROTECTED
BY COPYRIGHT AND MAY NOT BE COPIED
OR REPRODUCED WITHOUT THE PRIOR
WRITTEN PERMISSION OF GRZ INC. IF NO
SEAL IS PRESENT, THEN THESE DRAWINGS
ARE FOR REVIEW ONLY AND MAY NOT BE
USED FOR REGULATORY APPROVAL,
PERMITTING, OR CONSTRUCTION.

DRAWN BY	FG
CHECKED	FG
DATE	JANUARY 2026
REVISED	
PROJECT NO.	21-032

SHEET NO.

AS-1