


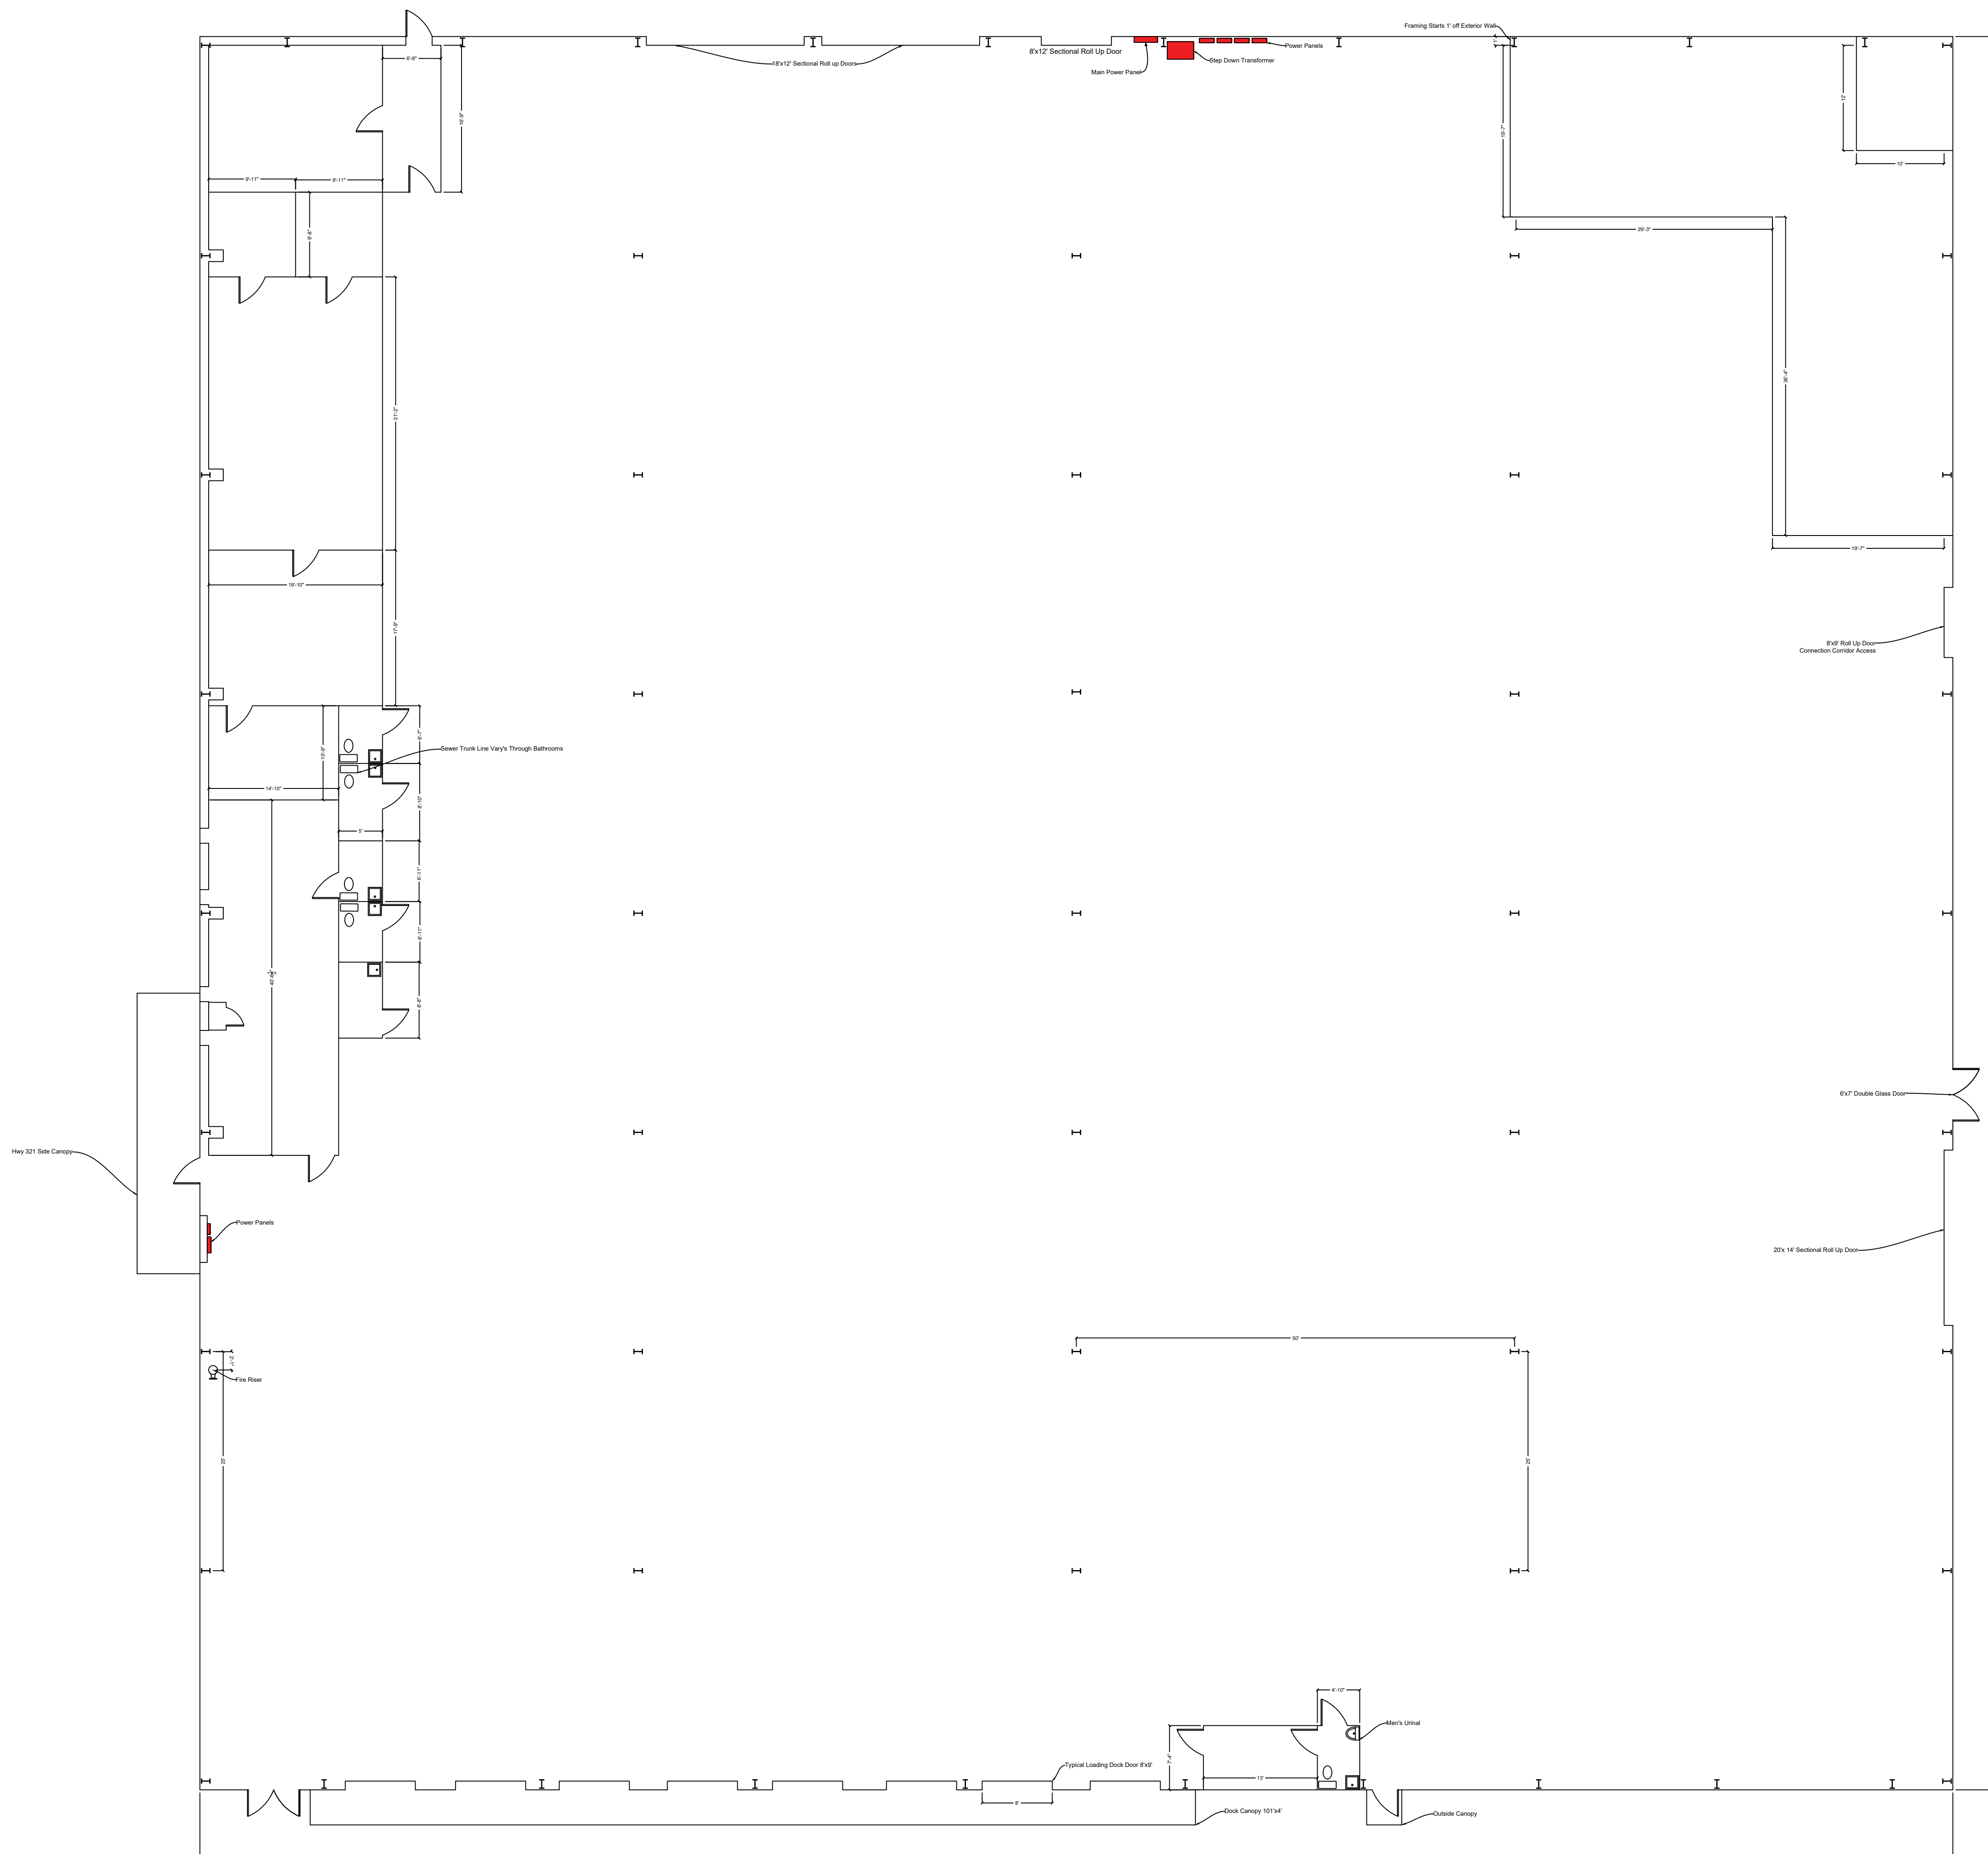

PROJECT:

Chris Warehouse
1439 Blowing Rock Blvd.
Lenoir, NC

Notes/Revisions:

Drawn BY:
Kyle Wyatt
980-241-9473

DRAWING DATE:

10/27/23

SHEET NO:

AB

RAY BURRIS, PE
ENGINEERING

231 FOREST DRIVE, NE - VALDESE, NC 28690
lrburris3@gmail.com
828-448-0829 MOBILE

Precision Contracting

1761 Morris Creek Rd
Granite Falls, NC