

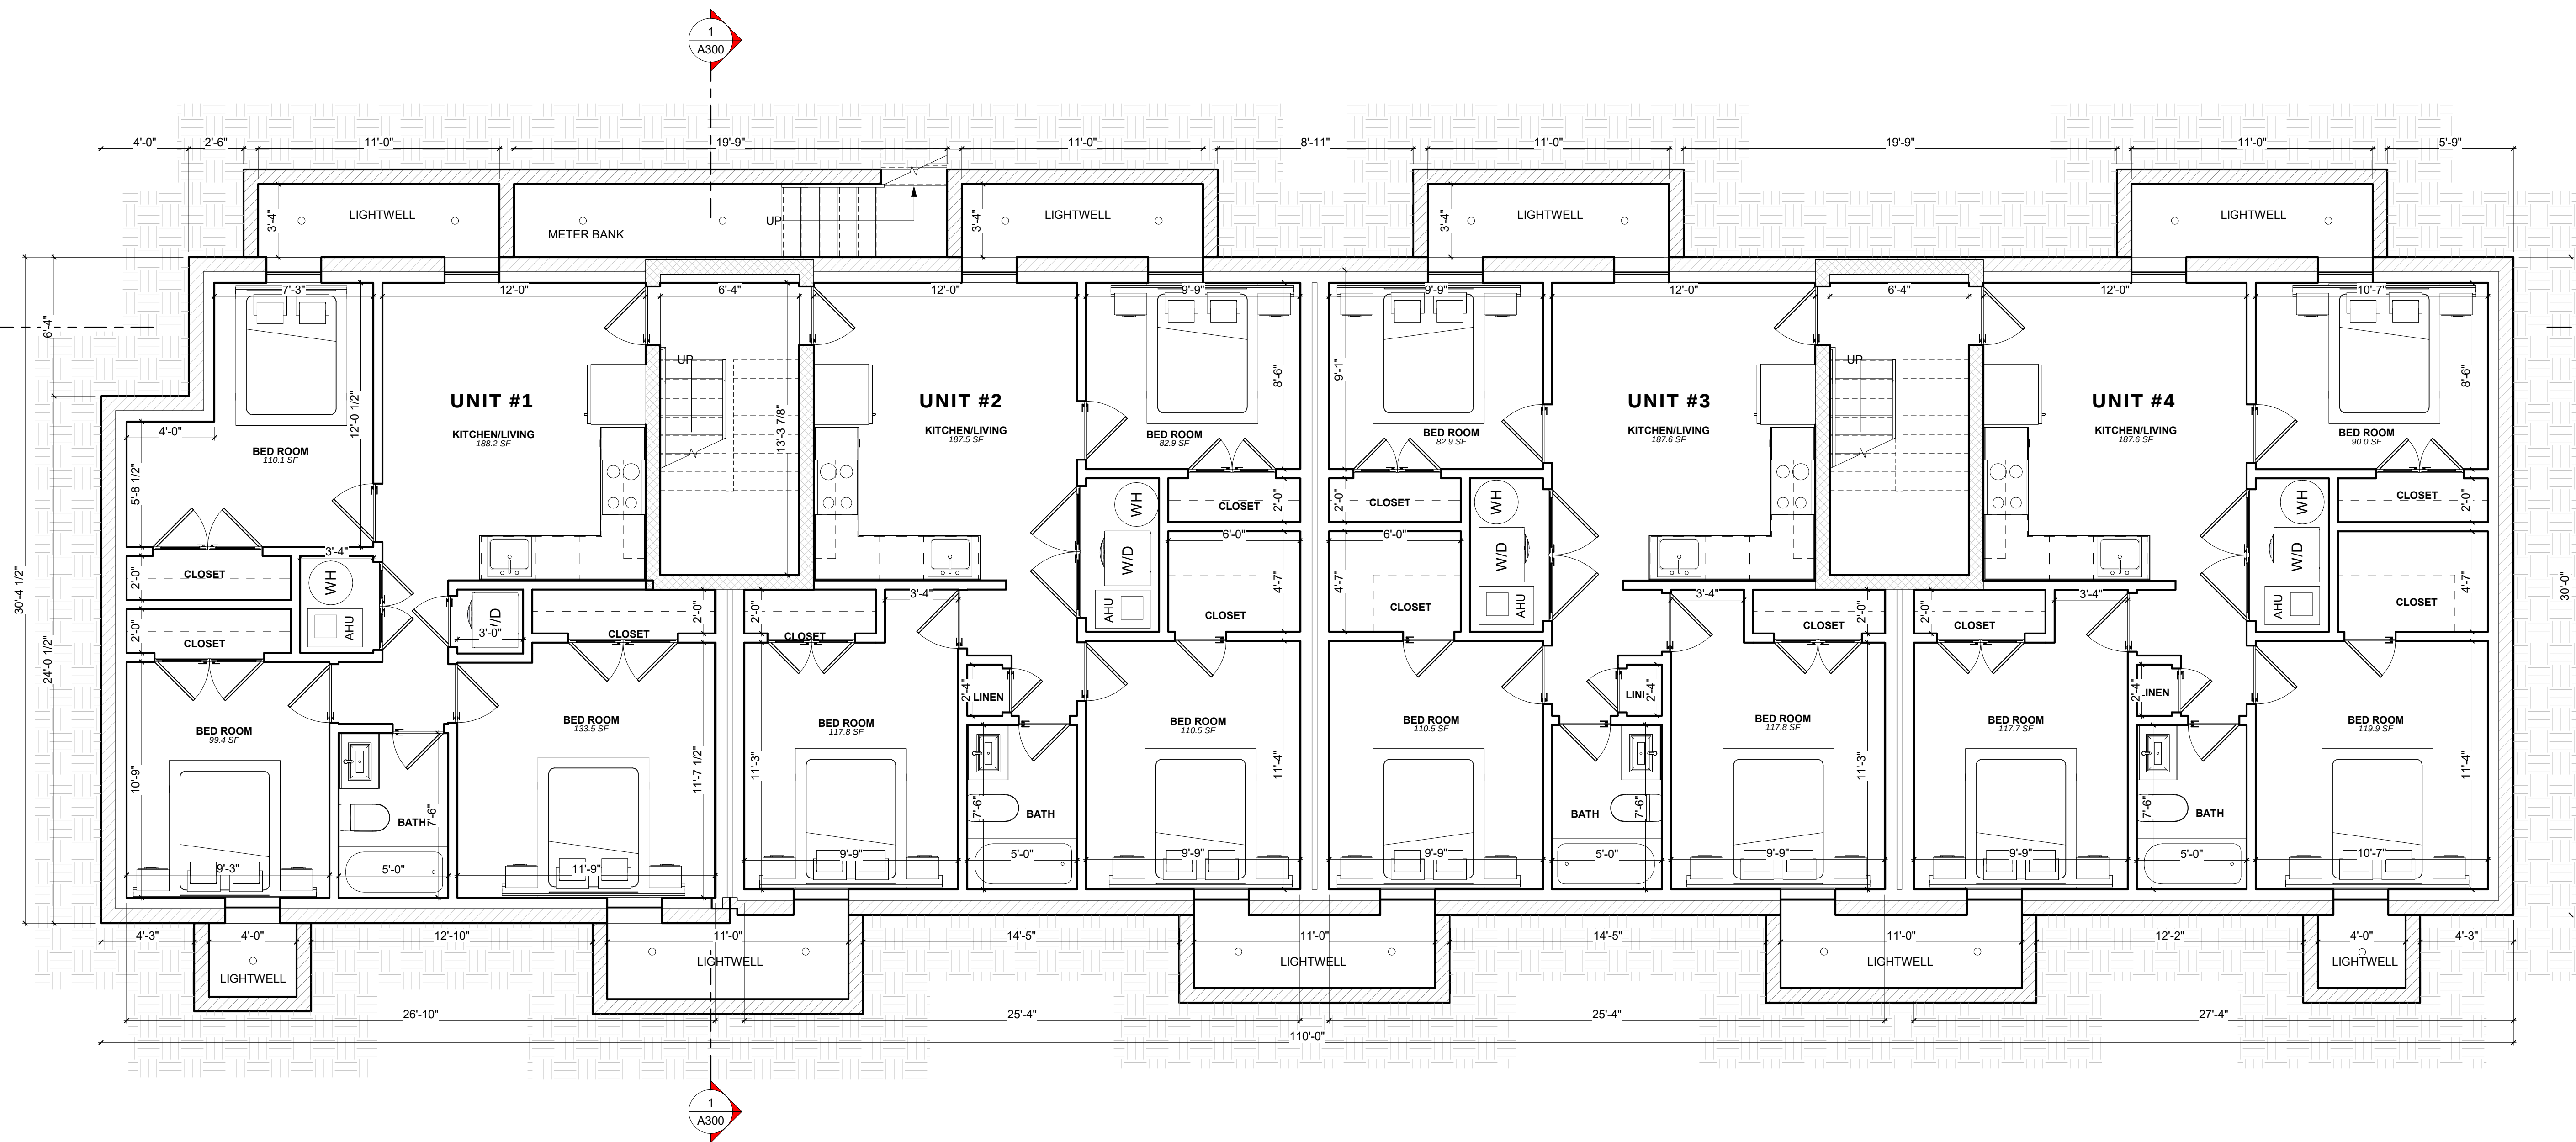


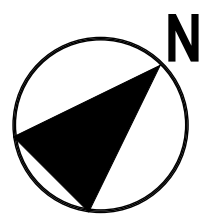

1 Cellar Level
1/4" = 1'-0"

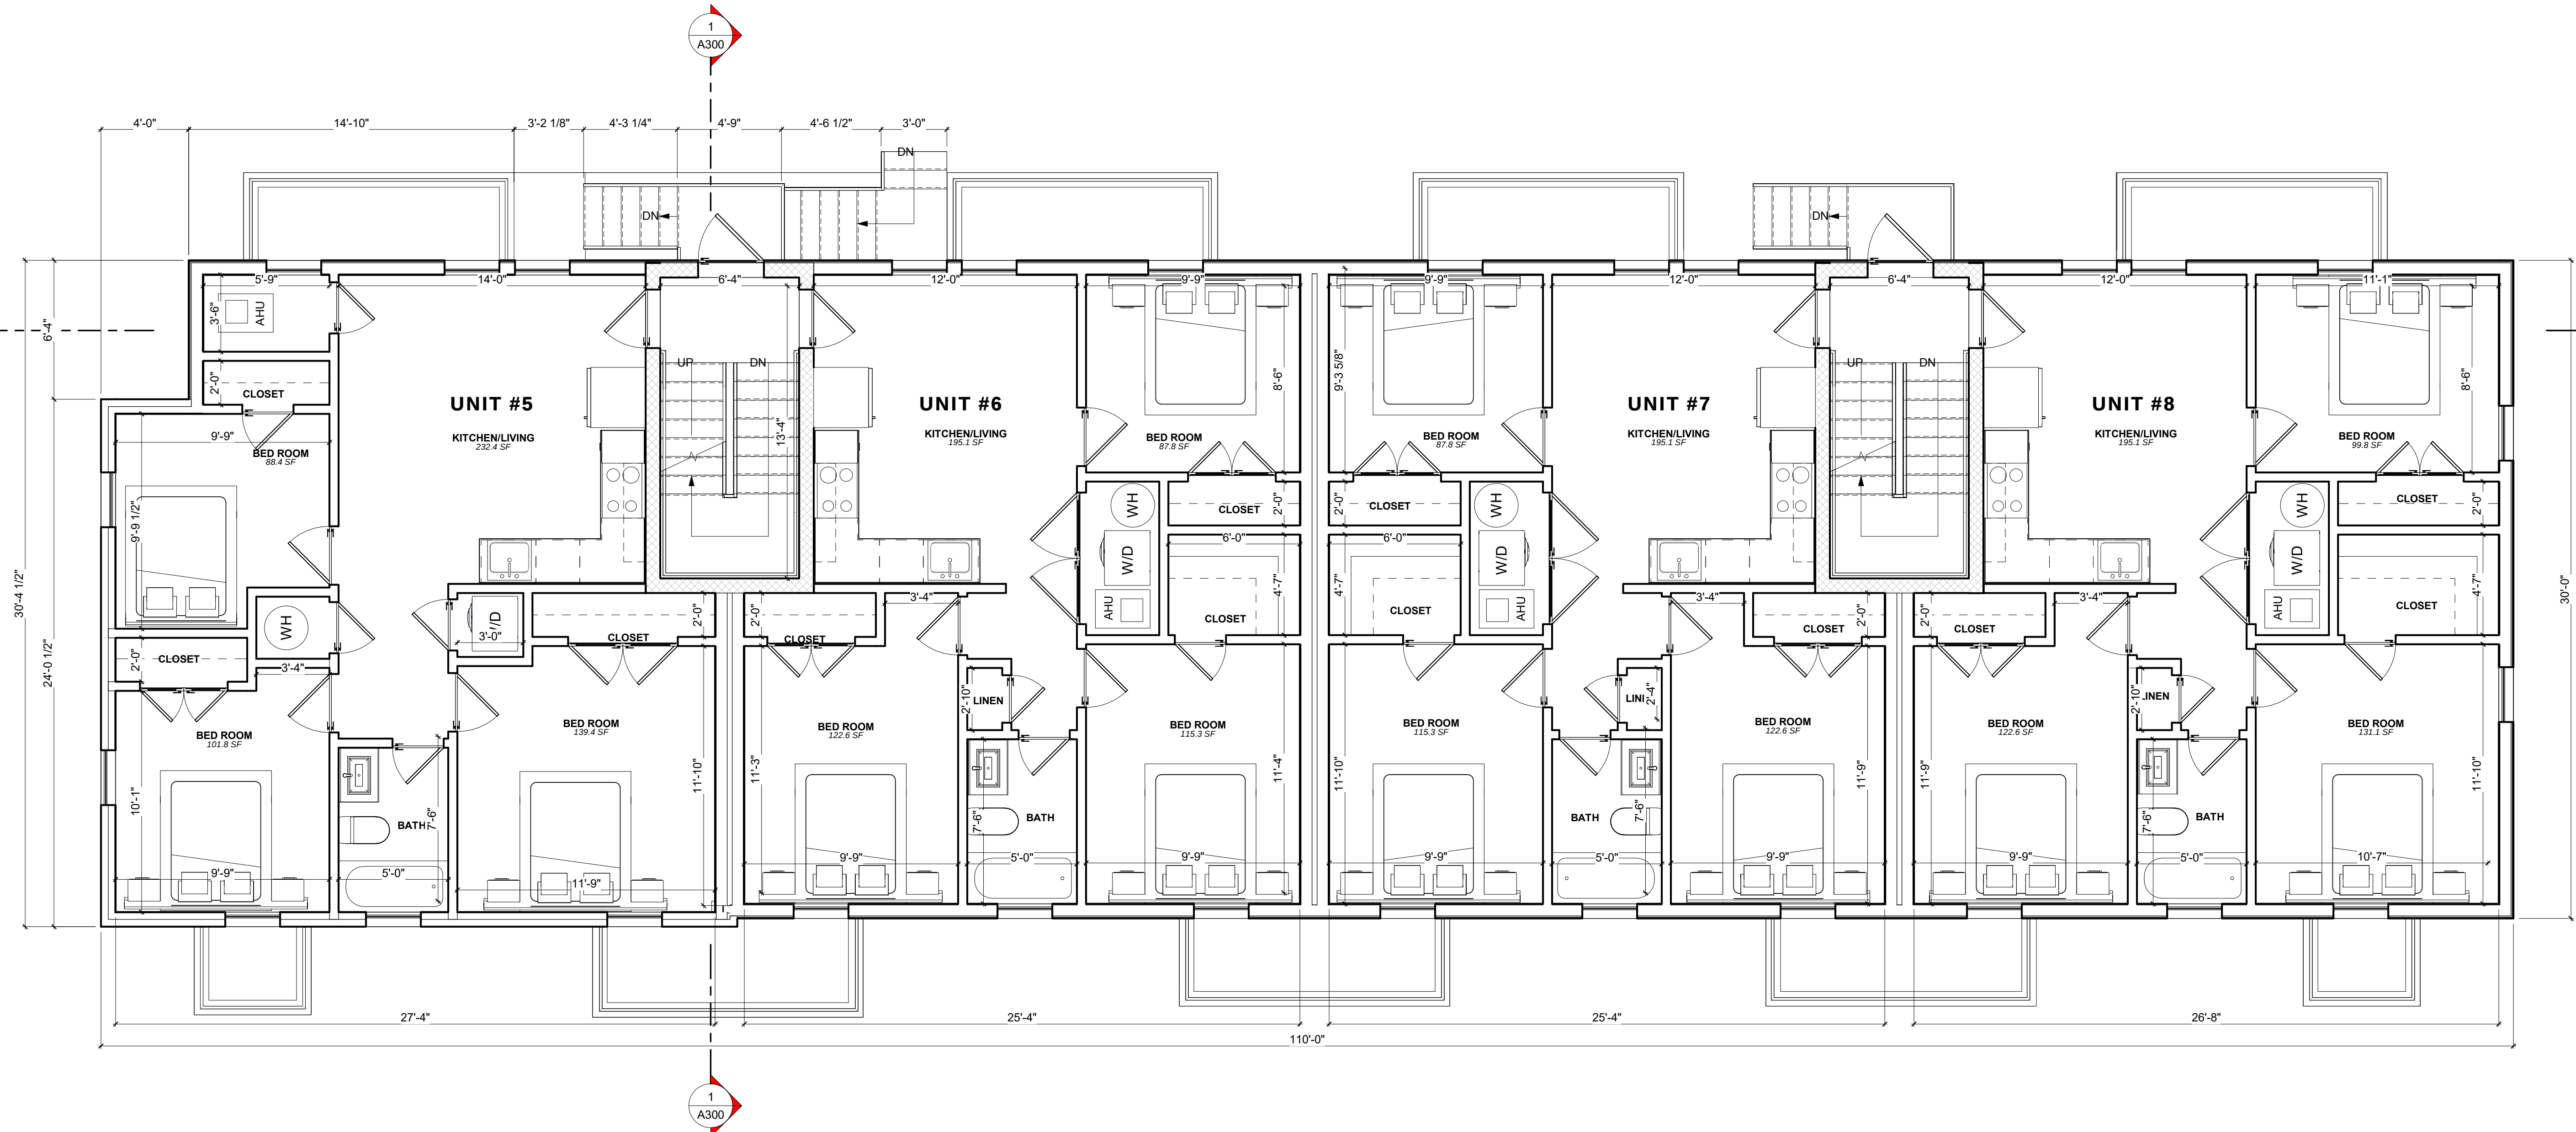

2 First Floor
1/4" = 1'-0"