
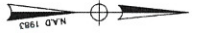


REVISIONS	
NAME	LIC. NO.

SEE SHEET 6

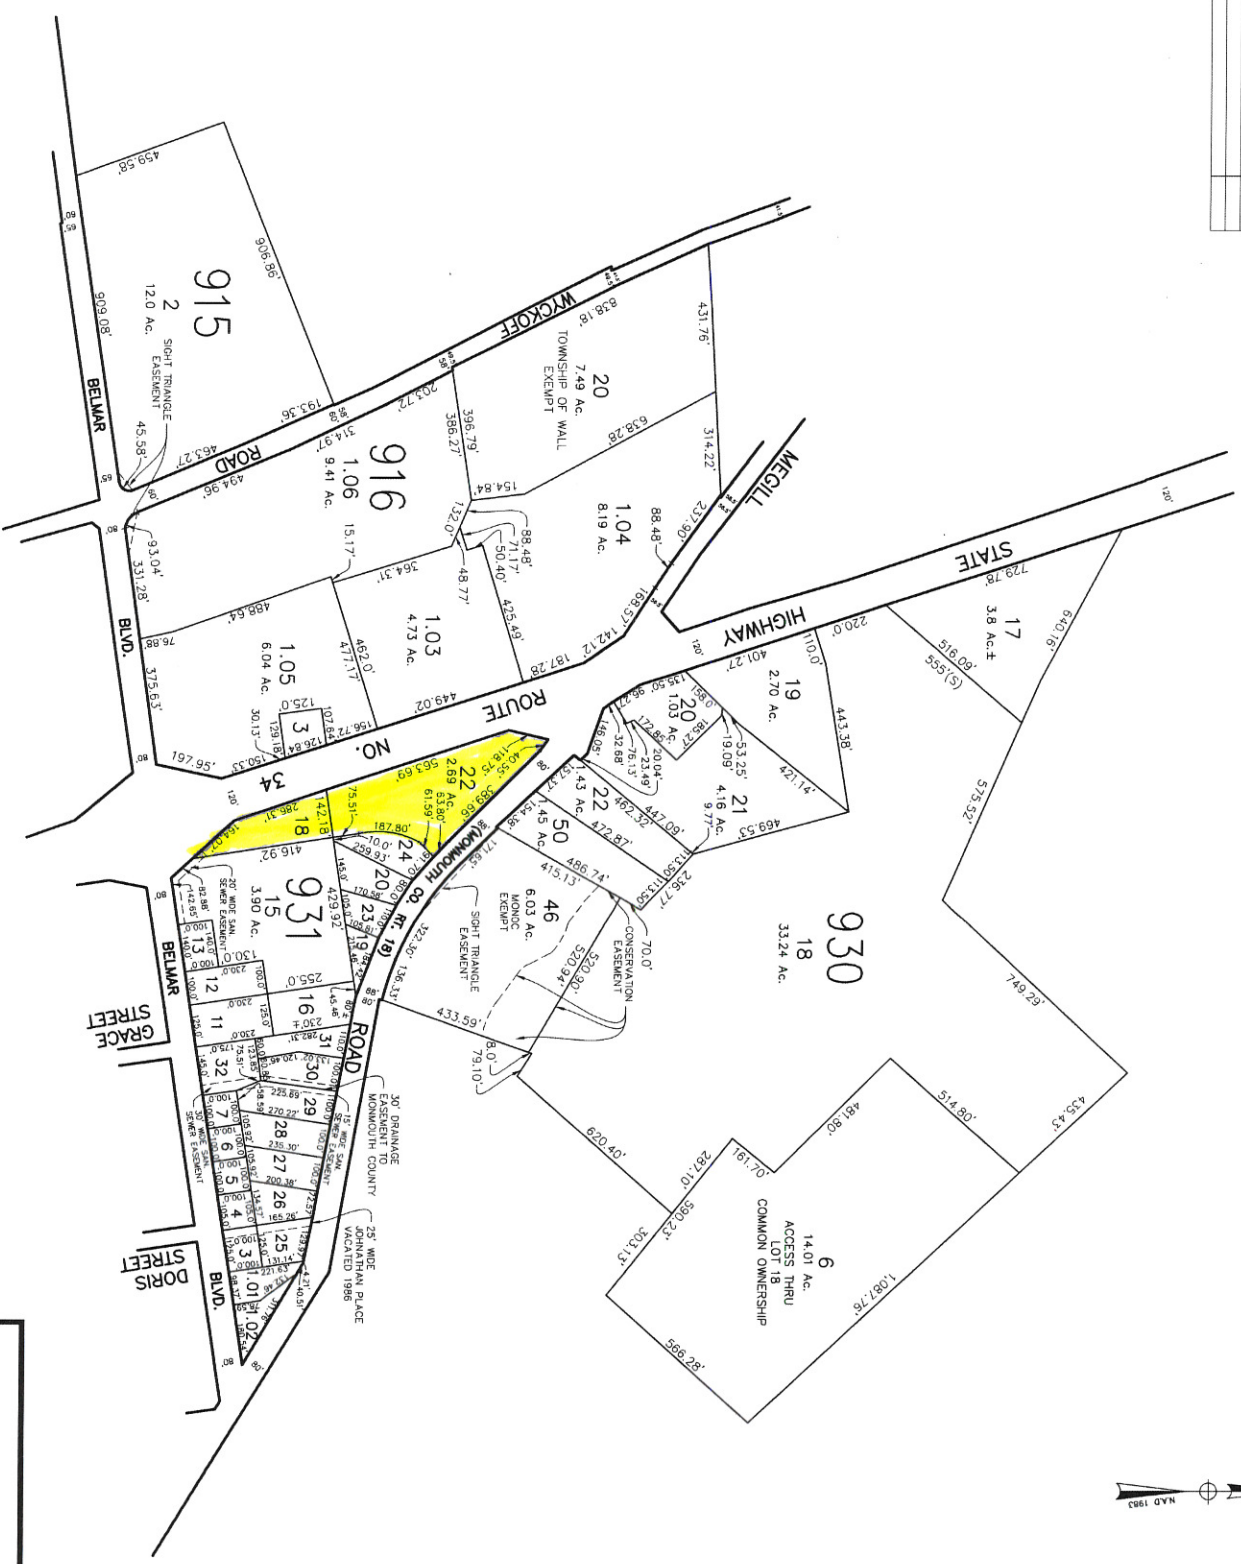

SEE SHEET 12

SEE SHEET 13

THIS MAP HAS BEEN REPROGRAMMED USING COMPUTER AIDED DRAWING / DESIGN SOFTWARE. THE ORIGINAL MAP WAS DRAWN BY PHILIP KAWANICH, P.E. IN 1988. THE ORIGINAL MAP WAS REPRODUCED BY PHILIP KAWANICH, P.E. IN 2008. 

TAX MAP
TOWNSHIP OF WALL
MONMOUTH COUNTY, NEW JERSEY
 SCALE: 1" = 200'
EDWARD J. LAU, P.L.S. 376
JOHN S. TRUHAN CONSULTING ENGINEERS
1442 LAKEWOOD ROAD,
MANASQUAN, NEW JERSEY, 08736
 TO SHOW CONDITIONS AS OF DECEMBER 2012

