
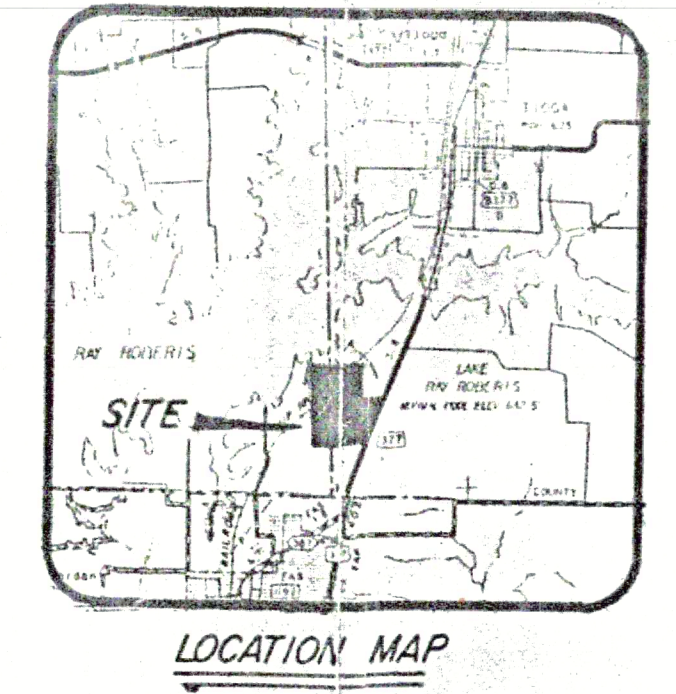
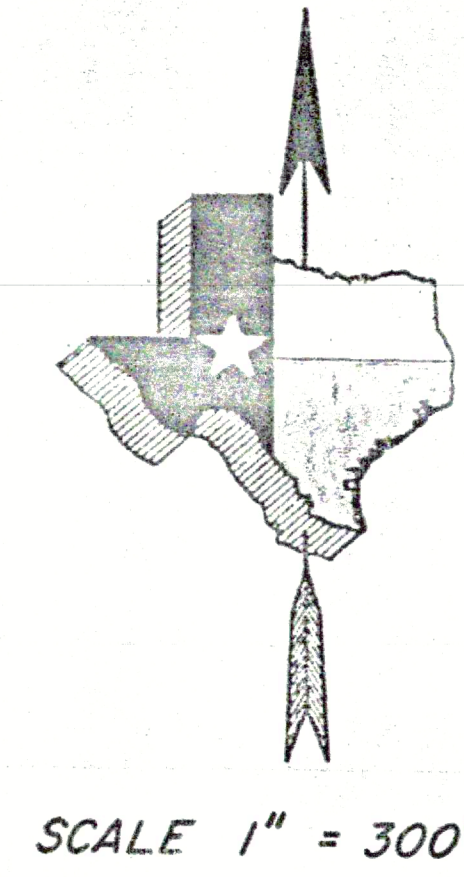
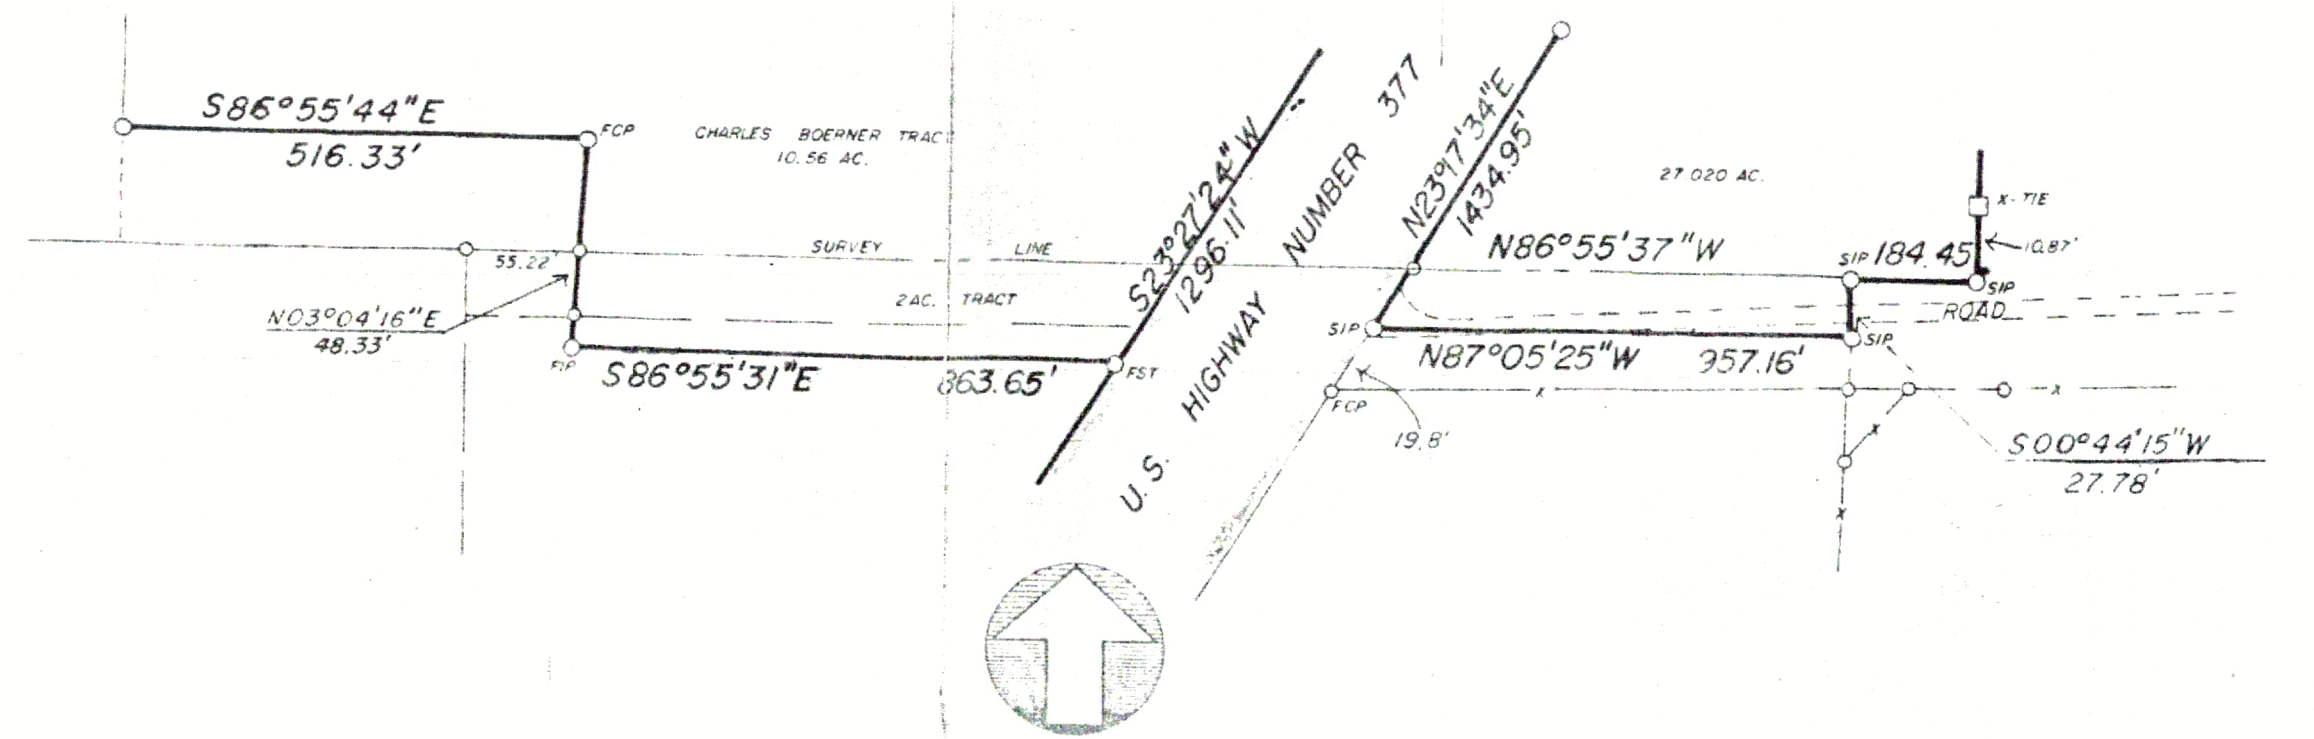


- LEGEND**
- FIP = Found Rebar
  - SIP = Set 1/2" Rebar
  - FST = Fd 1/2" Sq. Tubing
  - FSR = Fd Sq. Rod
  - ROM = Right-of-Way
  - X- = Fence Line
  - ( ) = Wood Calls
  - E- = Electric Line
  - T- = Telephone Line
  - C- = TV Cable
  - GM = Gas Meter
  - PP = Power Pole
  - WM = Water Meter
  - AC = Air Cond.
  - BL = Building Line
  - UGT = Undergrd phone
  - FCP = Fence Corner Point
  - UE = Utility Easement
  - BC = Back of Carb

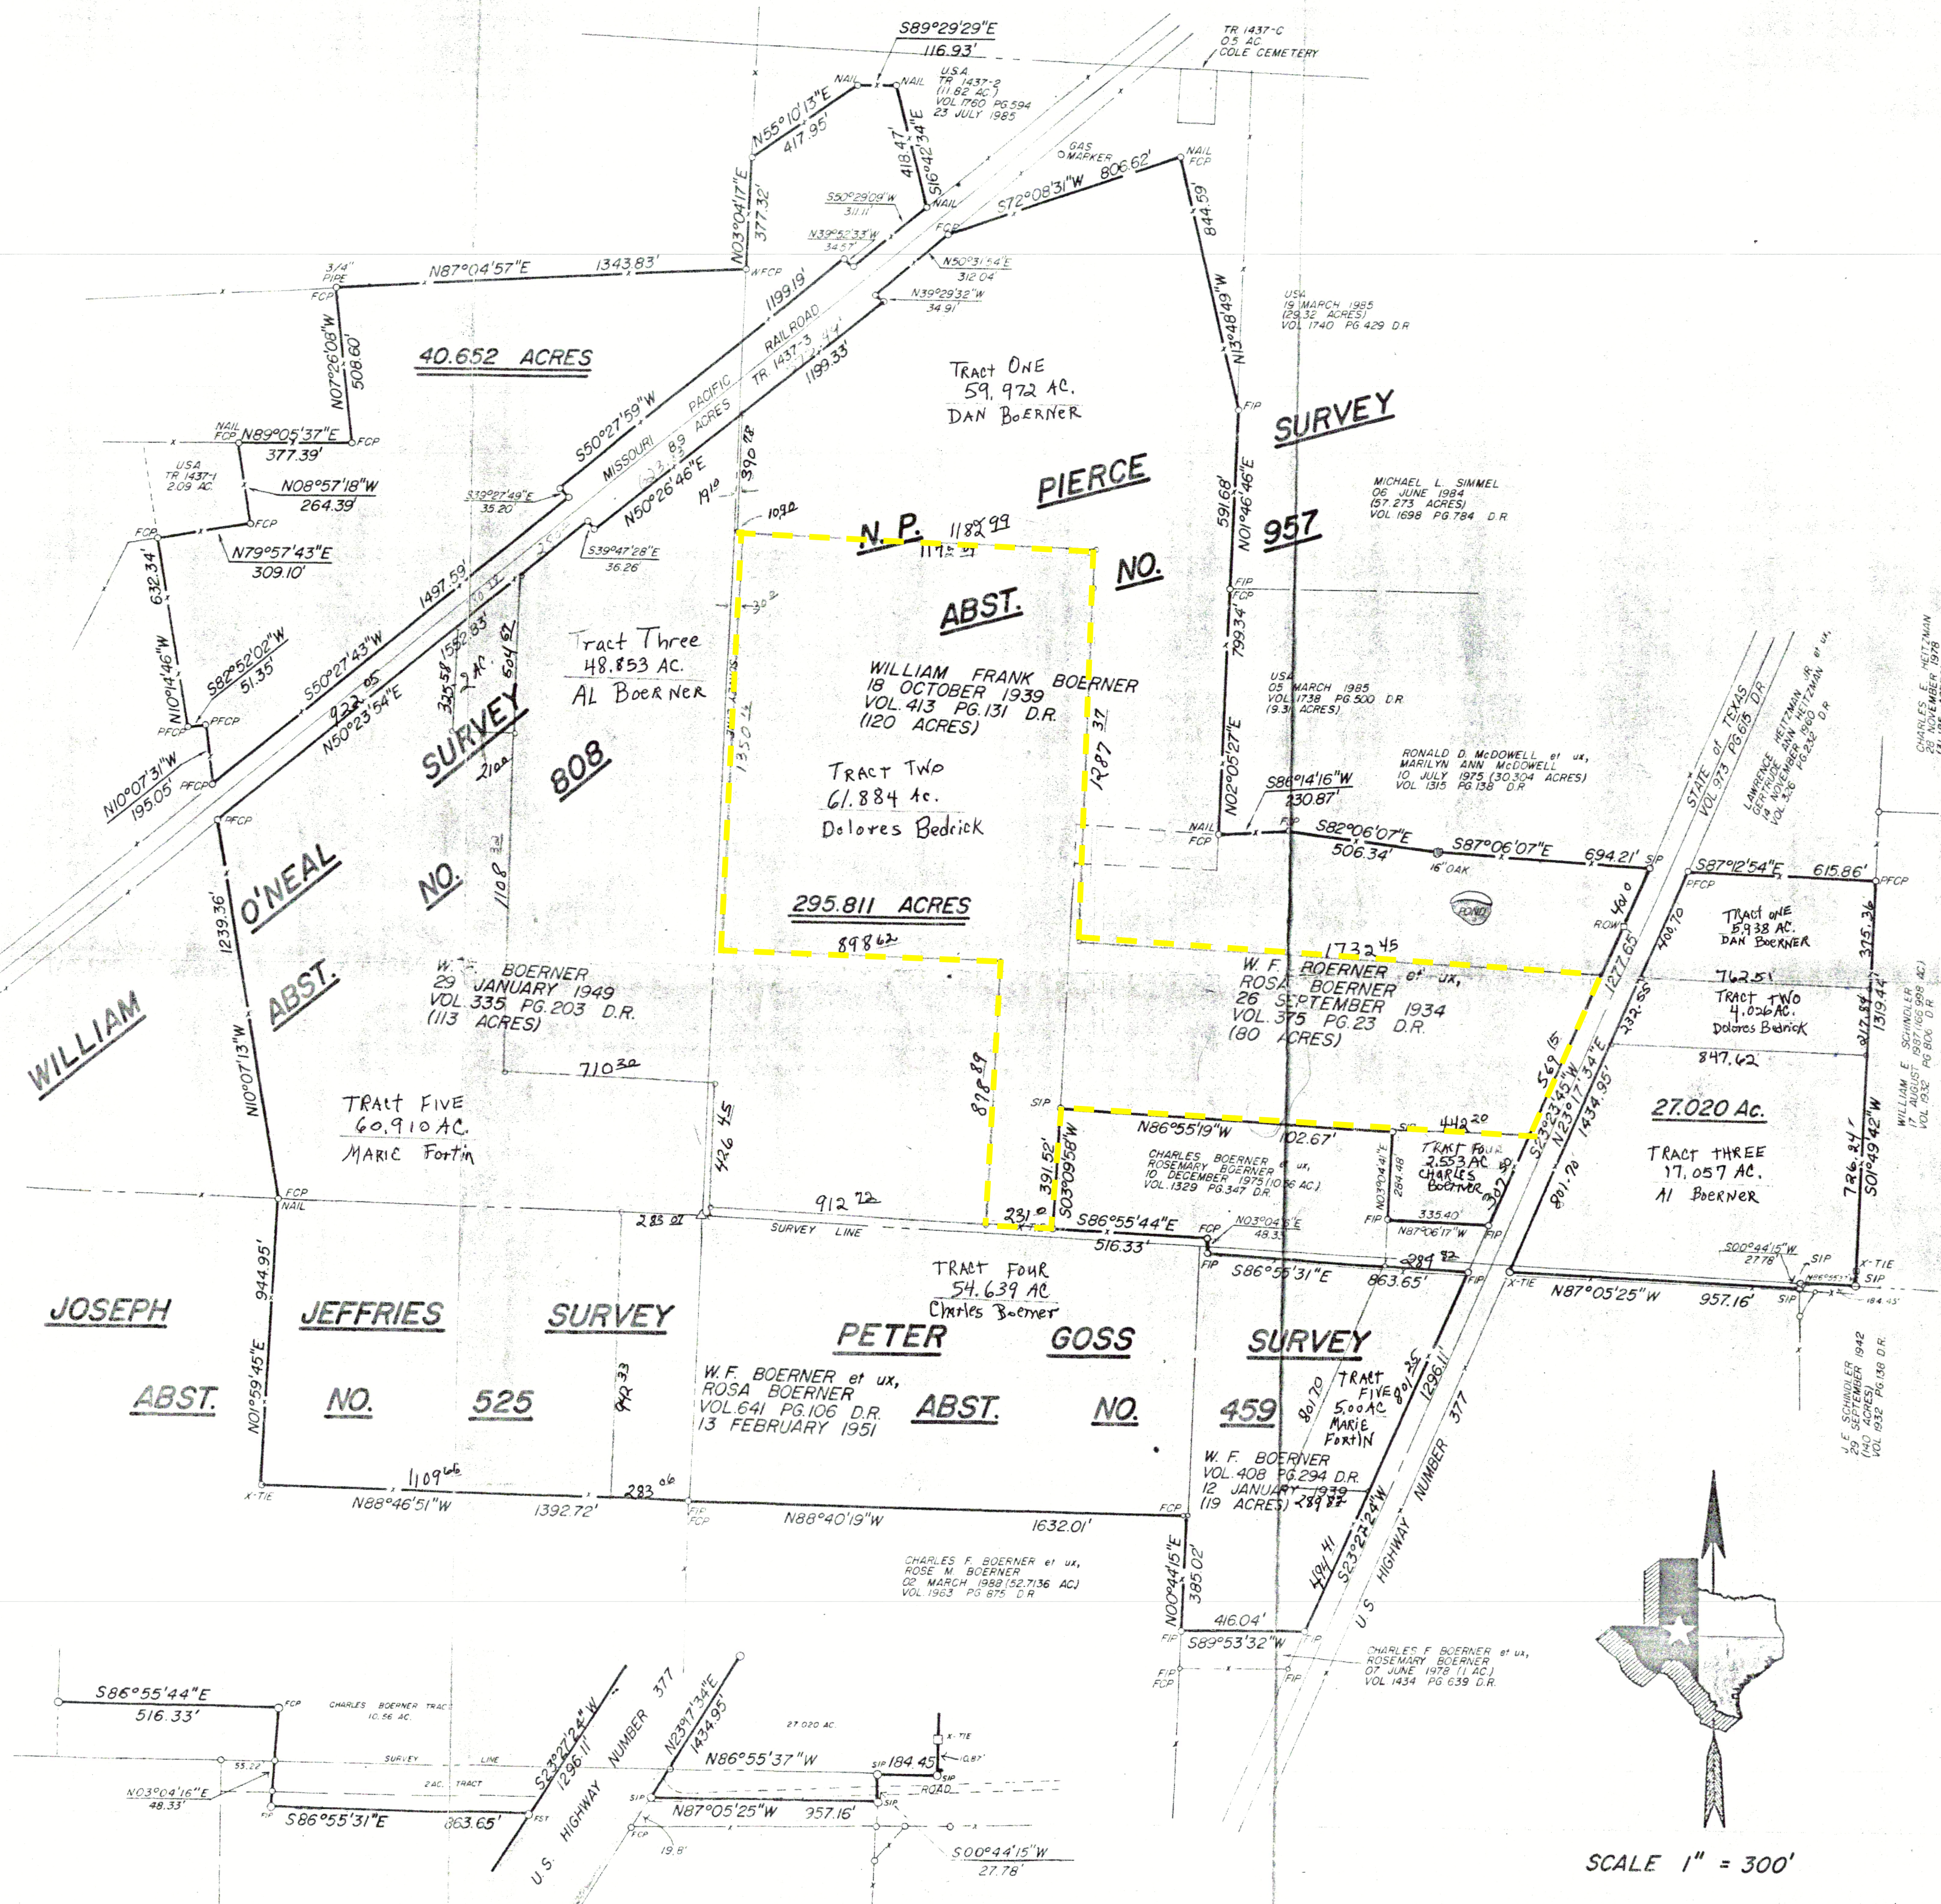

**COX LAND SURVEYING CO.**

P.O. BOX 597 • 106 N. MAIN ST. • COLLINSVILLE, TEXAS 76233  
 COLLINSVILLE 903-429-6125 • GAINESVILLE 817-665-LAND • FAX 903-429-6971

363.483 Acres in  
 COUNTY of GRAYSON &  
 COUNTY of COOKE  
 STATE of TEXAS

Registered Professional  
 Land Surveyors Seal

Drawn by: [Signature] Job No. 93-1737  
 Check by: [Signature]