



X:\1050-1099\Freedom Estates Ph 5\19-1069.E01 - FREEDOM ESTATES MDR\Drawings\Exhibits\1069-MDR SPLIT.dwg 5/2/2022 11:51am

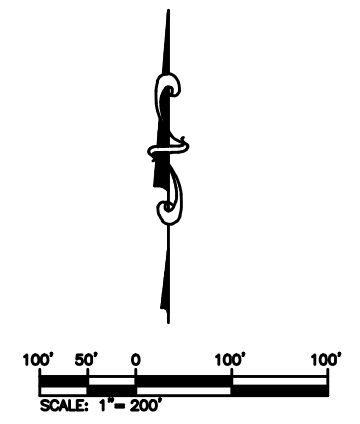

S1/2 LESS EBEL SUBD, LESS OLD HOMESTEAD SUBD, LESS BROWN FTS CORNER ADD, LESS FREEDOM ESTATES SUBD #2, LESS FREEDOM TRACTS SUBD, LESS LOT H1, LESS LOT H2, AND LESS ROW

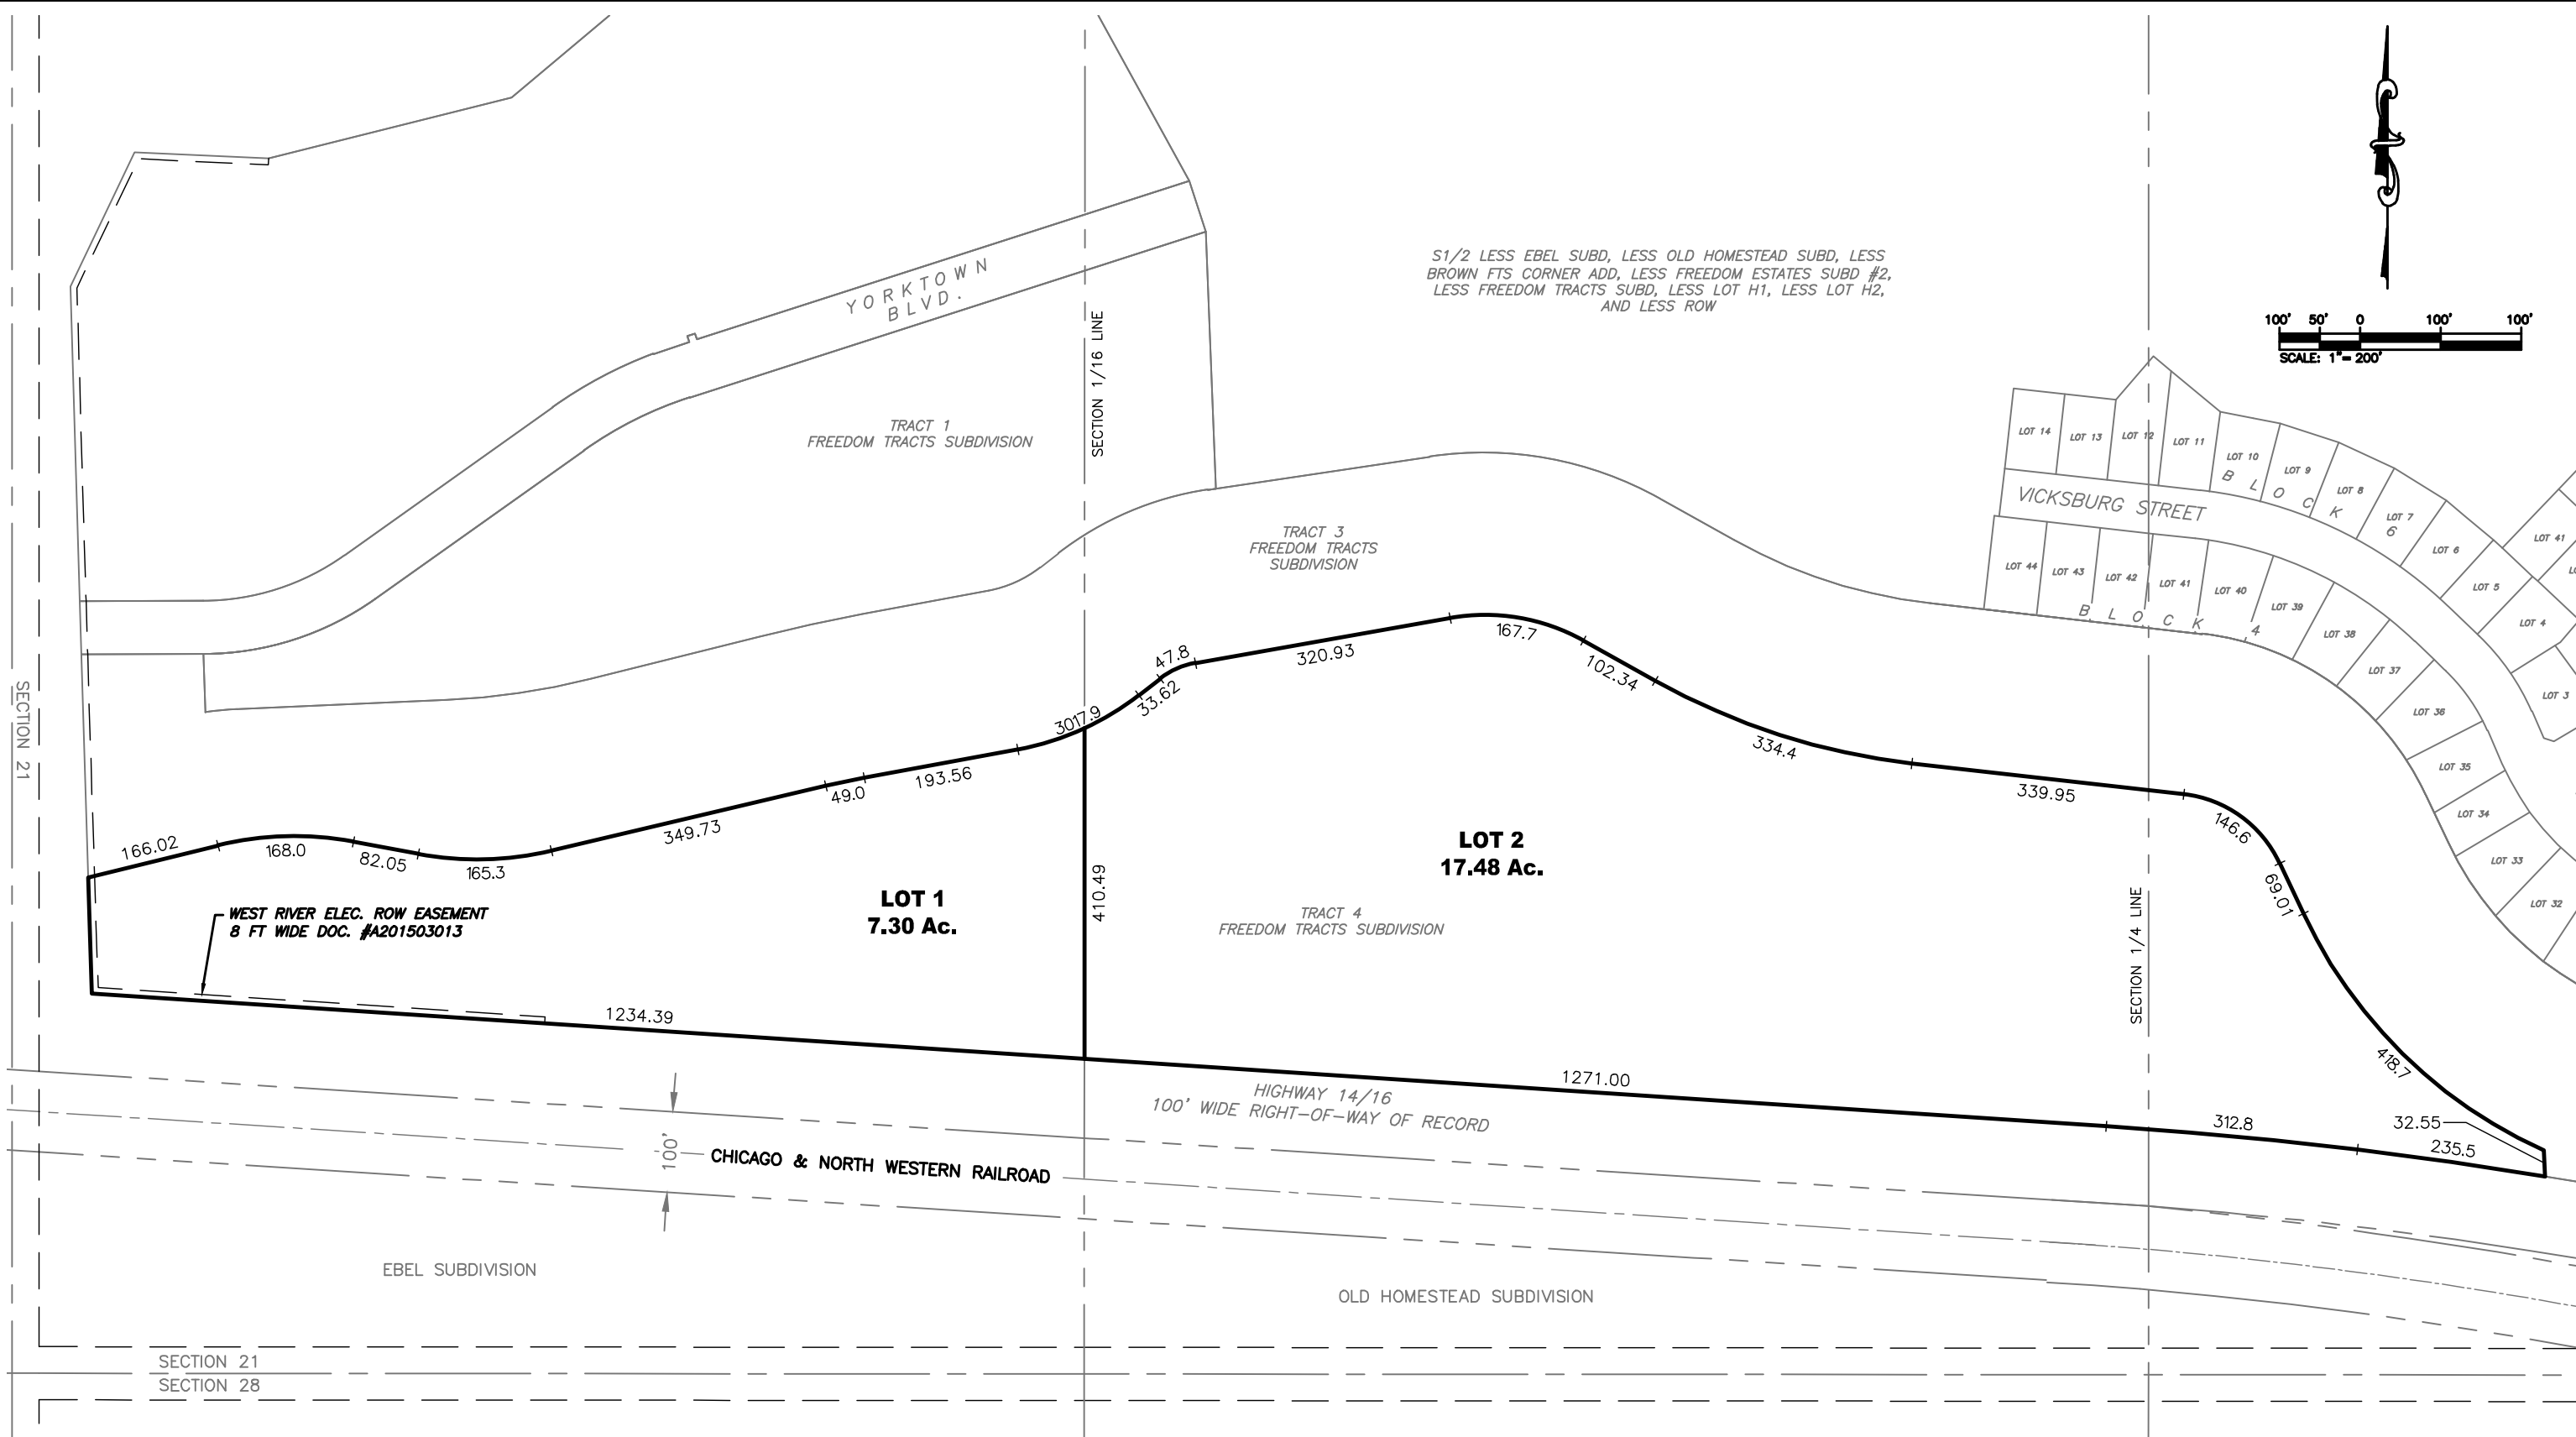

**KTM**  
DESIGN SOLUTIONS, INC.

628 1/2 6th Street, Suite 201  
Rapid City, SD 57701  
[P] (605) 791-5866  
[F] (605) 791-5863  
[E] engineers@ktmdsl.com

CIVIL ENGINEERING | LAND SURVEYING | LAND PLANNING | PROJECT MANAGEMENT | CONSTRUCTION ADMINISTRATION  
www.ktmdesignsolutions.com

**EXHIBIT 'A'**  
**LOT 1 AND 2**  
(Formerly Tract 4 of Freedom Tracts Subdivision)  
MAY 2, 2022

**PRELIMINARY  
FOR REVIEW ONLY**