


No.	Date	Description
1	5/26/21	REVISED PER TWP. COMMENTS
2	6/4/21	REVISED PER TWP. COMMENTS
3	6/29/21	REVISED PER PADOT COMMENTS
4	2/23/22	MARKETING PLAN UPDATE

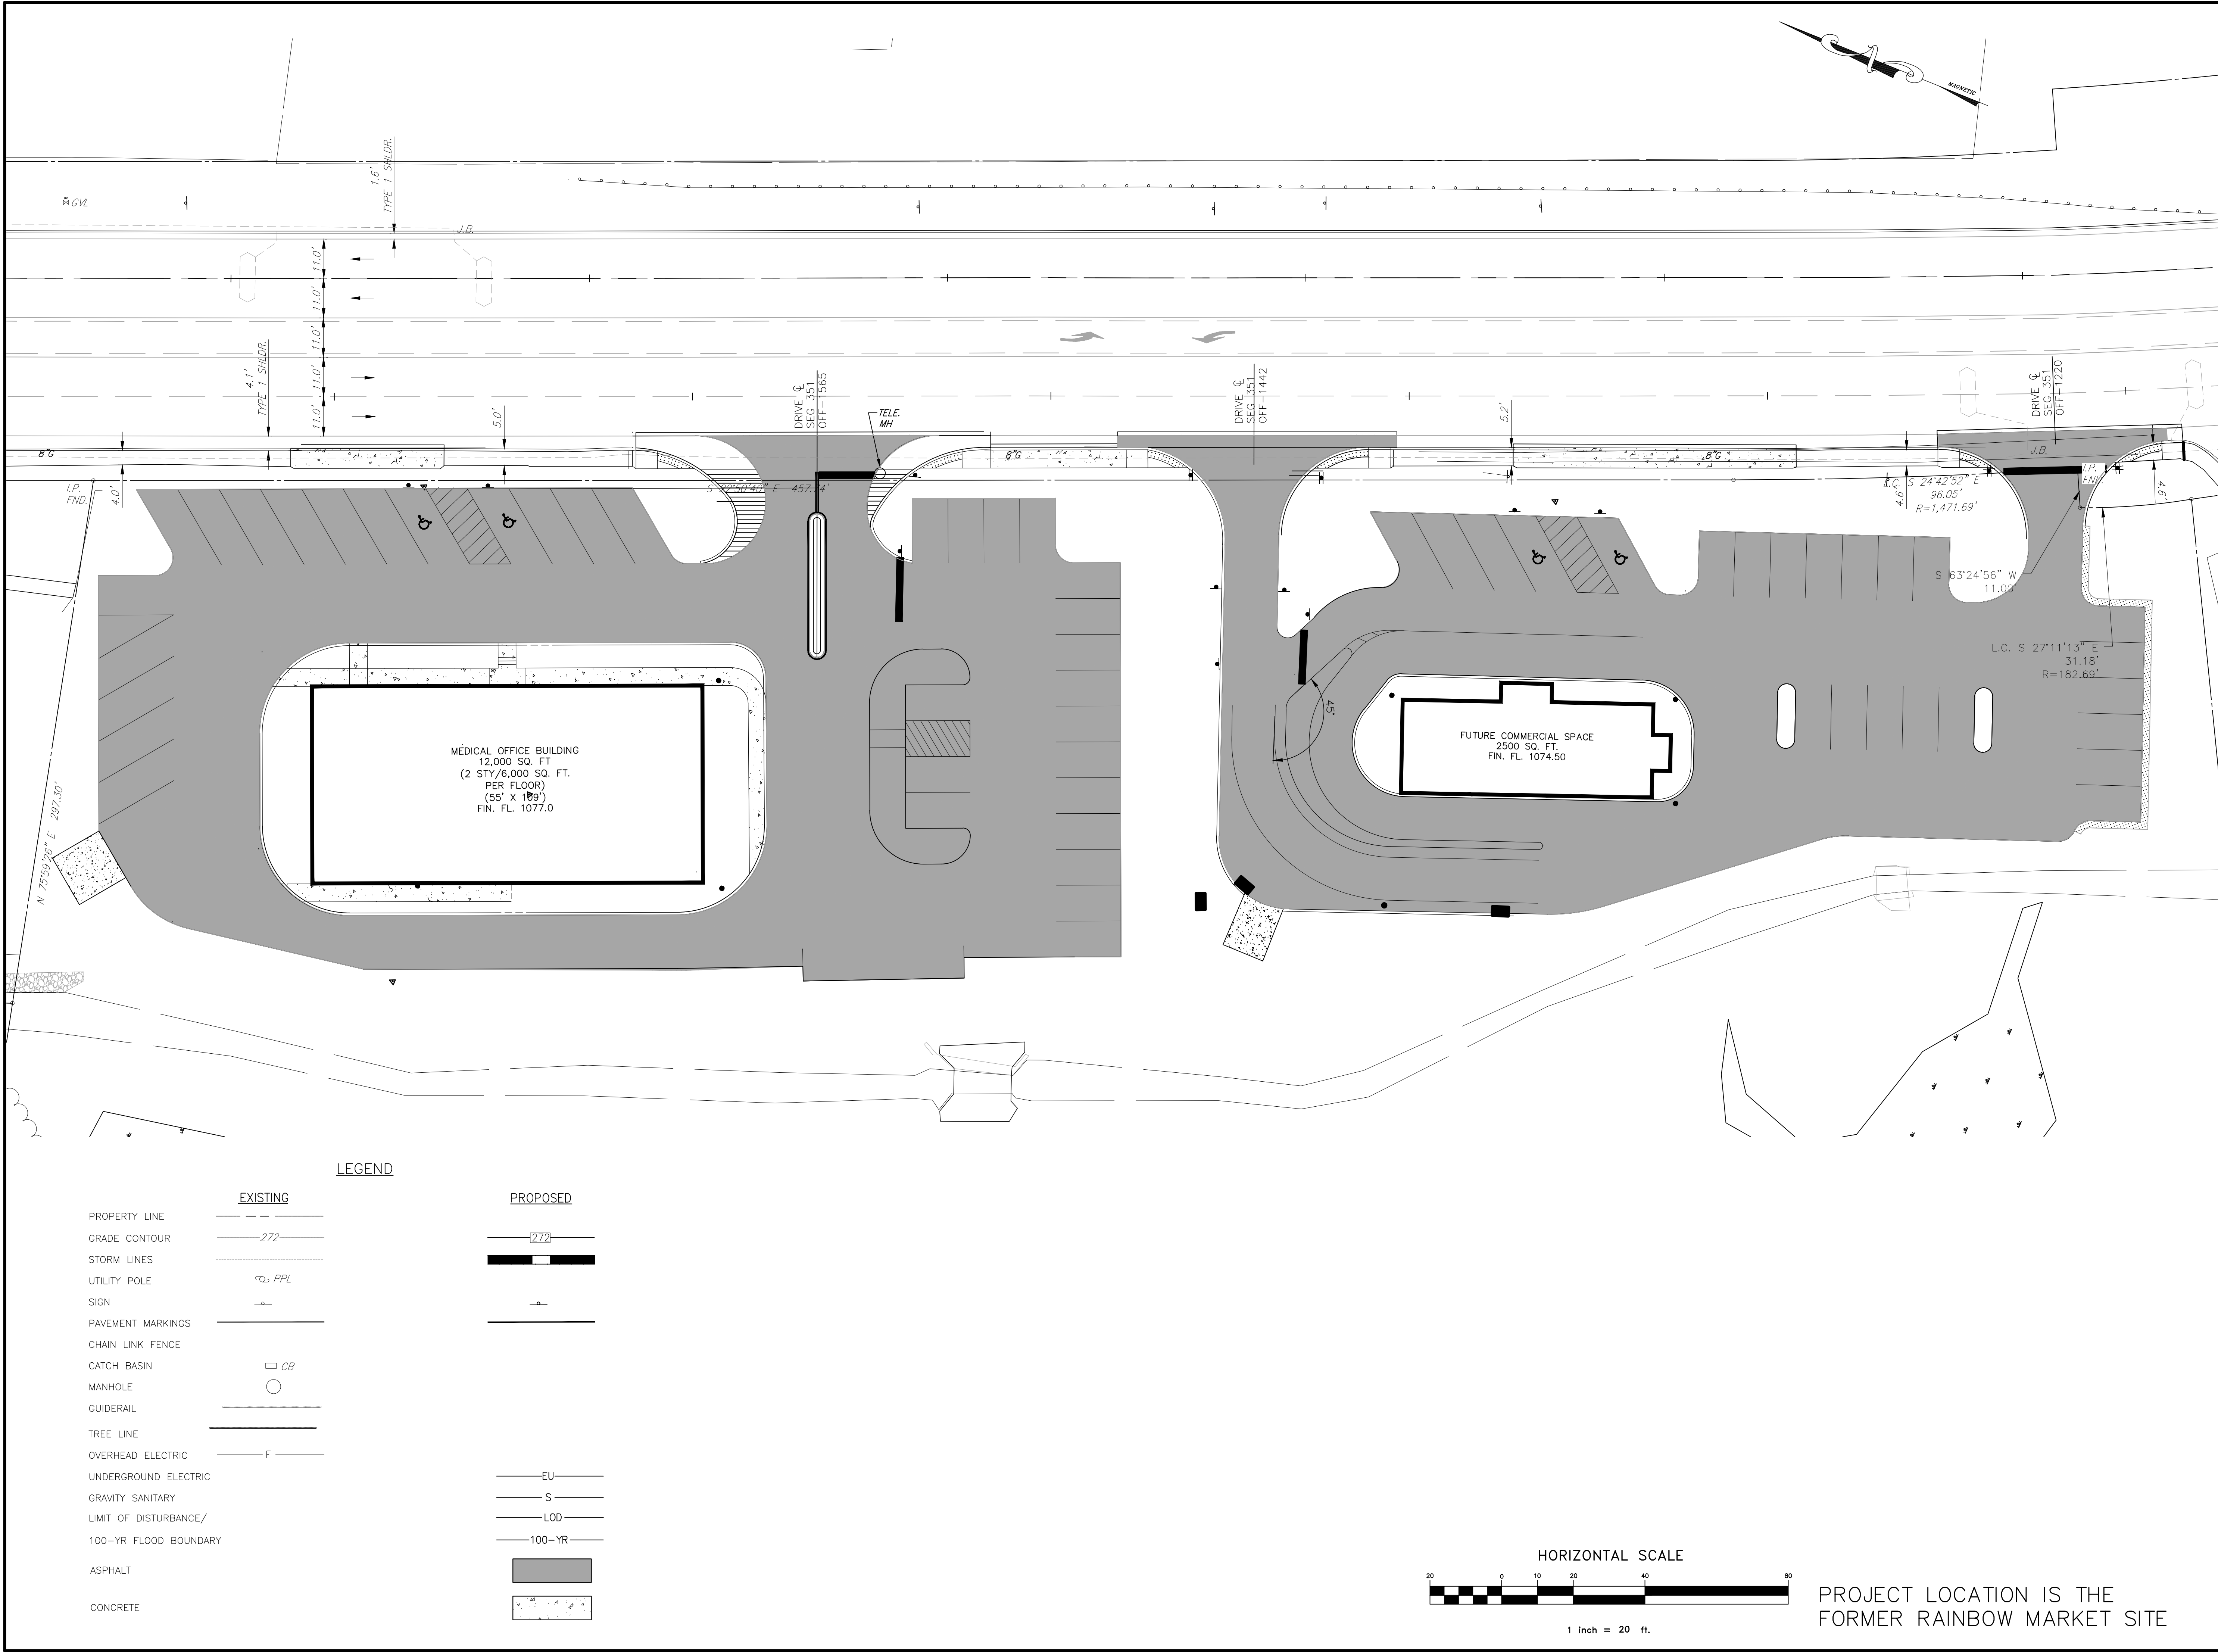

GPI
GREENMAN - PEDERSEN, INC.
 52 Glenmora National Boulevard
 Suite 302, P.O. Box 5777
 Scranton, PA 18505-5777
 Tel: 570.342.3700
 Fax: 570.342.4080
 www.gpinet.com

Certificate of Authorization

Signature and Seal
 Professional License No.

Project **RAINBOW LAND COMPANY, LLC COMMERCIAL DEVELOPMENT**

SOUTH ABINGTON TWP. LACKAWANNA COUNTY, PA


Sheet Title

SITE LAYOUT ENLARGEMENT PLAN

Date	5/9/2021	Project No.	SCR-2016204.03
Scale	AS NOTED	Sheet No.	
Drawn	D.B.A.	C1.2	
Checked	J.J.J.		

LEGEND

	EXISTING	PROPOSED
PROPERTY LINE	---	---
GRADE CONTOUR	---272---	---[272]---
STORM LINES	---	---
UTILITY POLE	⊕ PPL	---
SIGN	---	---
PAVEMENT MARKINGS	---	---
CHAIN LINK FENCE	---	---
CATCH BASIN	□ CB	---
MANHOLE	○	---
GUIDERAIL	---	---
TREE LINE	---	---
OVERHEAD ELECTRIC	---E---	---
UNDERGROUND ELECTRIC	---	---EU---
GRAVITY SANITARY	---	---S---
LIMIT OF DISTURBANCE/	---	---LOD---
100-YR FLOOD BOUNDARY	---	---100-YR---
ASPHALT	---	█
CONCRETE	---	█

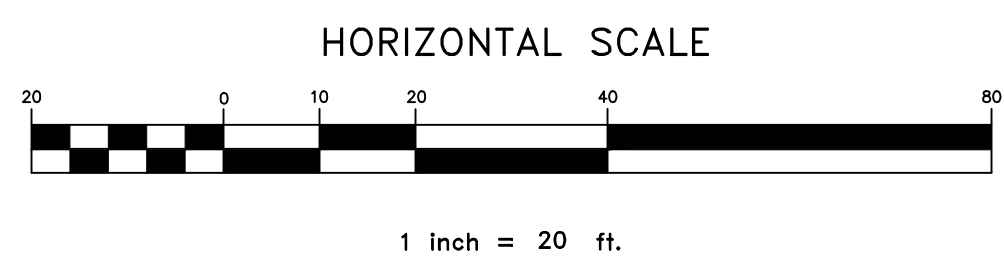

PROJECT LOCATION IS THE FORMER RAINBOW MARKET SITE