


C:\Users\j\Documents\Projects\Roseville\Roseville\Roseville.dwg, 9/24/2013 10:45:52 AM

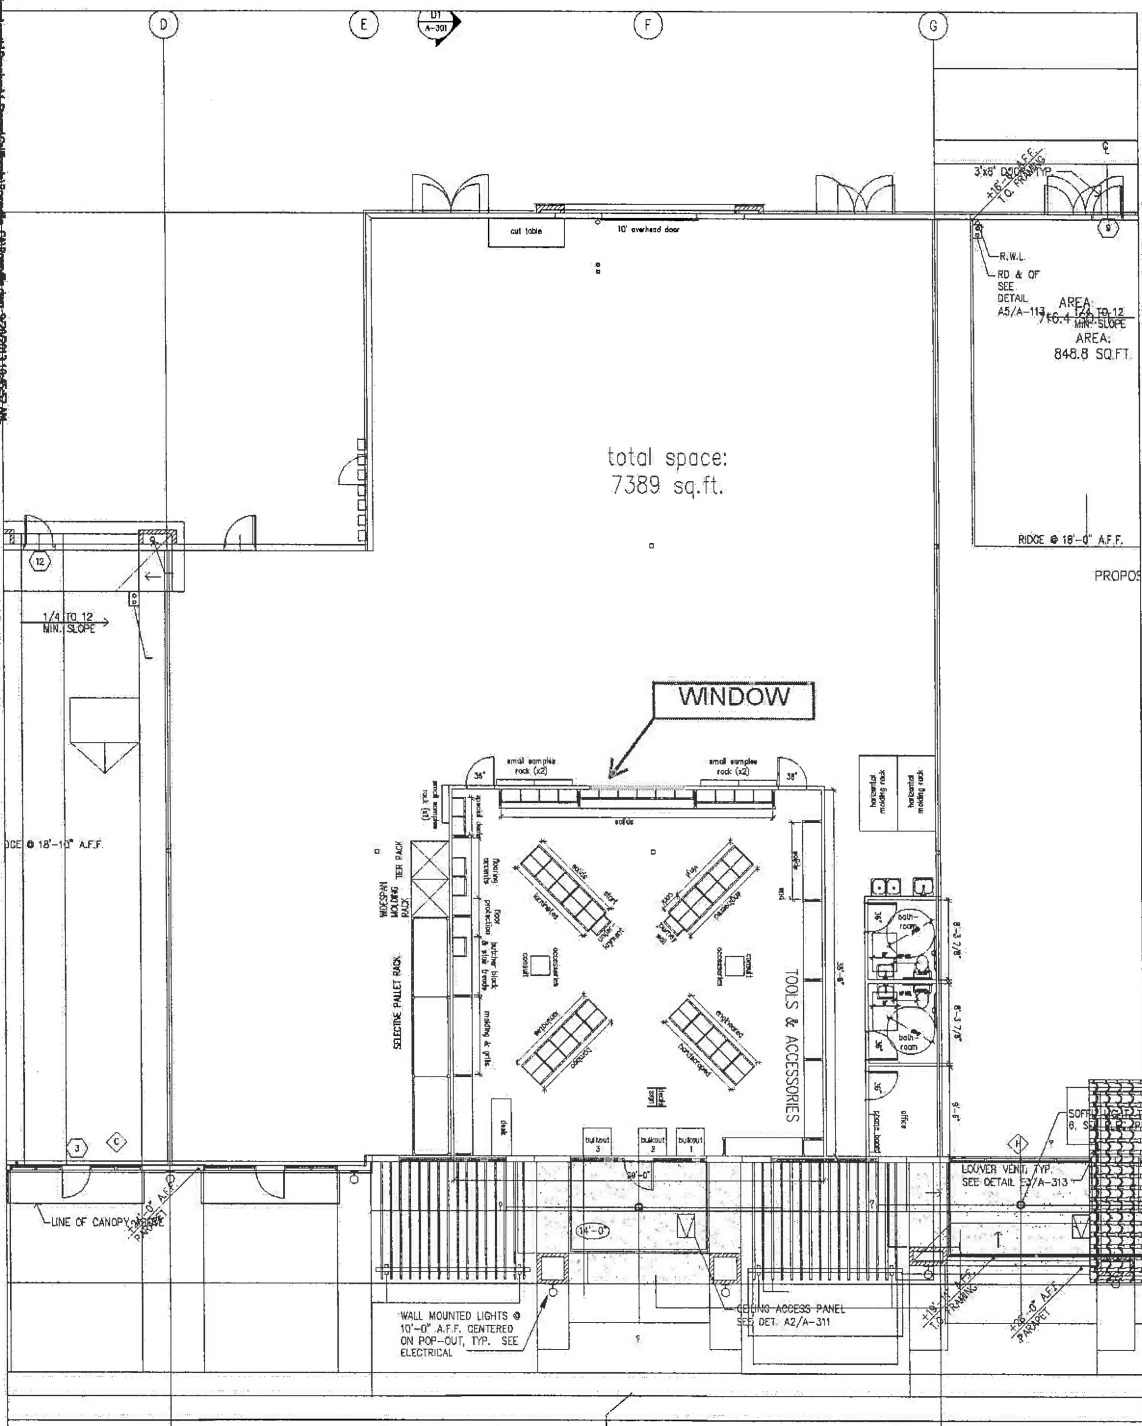

| | | | | | |
|---|---|---|---------------------------------|------------------|--|
| # | Roseville 9400 Fairway Dr Ste 150 Roseville, California 95678 | Total Space: 7389 sq. ft. Sales Floor: 1824 sq. ft. Base: 2 x 1 | REV: Grand Opening SOTF (ar) | DATE: Q3 2013 | LUMBER LIQUIDATORS 3000 John Deere Road Toano, VA 23168 |
| | ZONE: west REGION: 10 | | | | |
| | | | | | |