
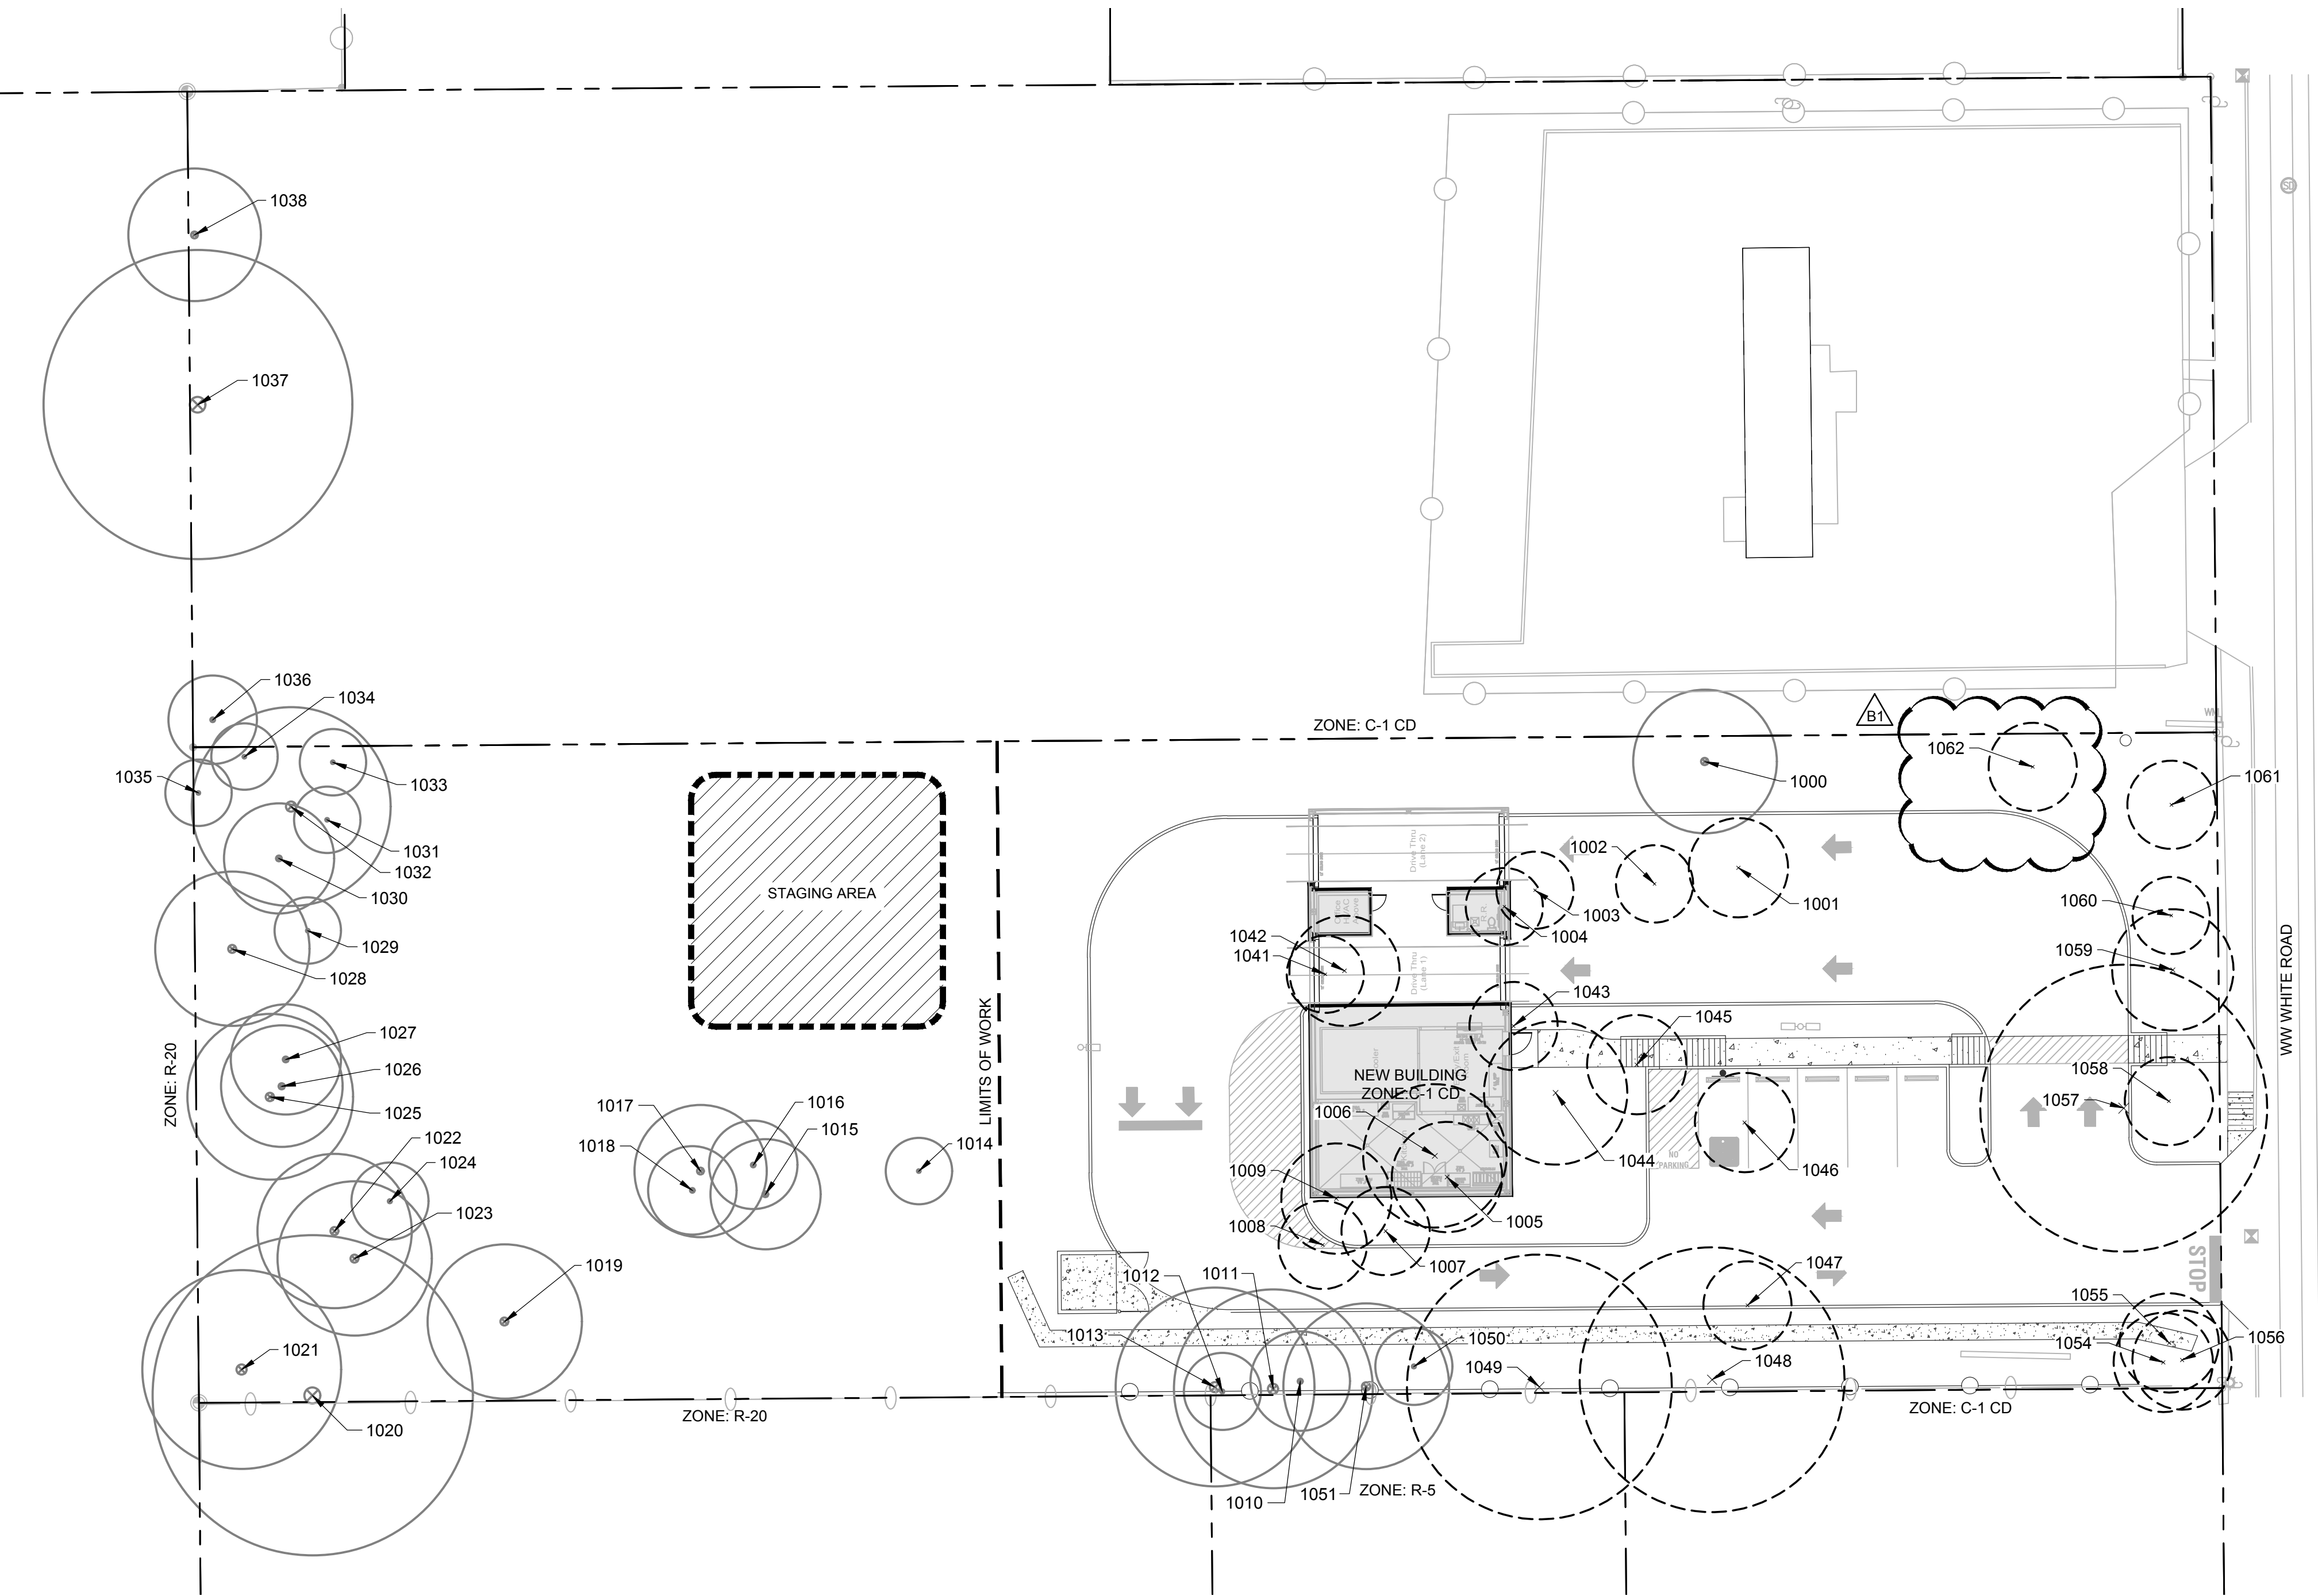


TREE INVENTORY						
TAG #	DBH	SPECIES	PRESERVE	REMOVE	RPZ/SAVE	COMMENTS
1000	13	HACKBERRY	13			SIGNIFICANT
1001	9	HACKBERRY		X		UNDERSIZED
1002	7	HACKBERRY		X		UNDERSIZED
1003	7	HACKBERRY		X		UNDERSIZED
1004	7	HACKBERRY		X		UNDERSIZED
1005	10	MESQUITE		10		SIGNIFICANT
1006	13	LIGUSTRUM		X		INVASIVE
1007	8	HACKBERRY		X		UNDERSIZED
1008	8	HACKBERRY		X		UNDERSIZED
1009	10	LIGUSTRUM		X		INVASIVE
1010	9	HACKBERRY	X			UNDERSIZED
1011	18	HACKBERRY	18			SIGNIFICANT
1012	7	HACKBERRY	X			UNDERSIZED
1013	18	HACKBERRY	18			SIGNIFICANT
1014	6	HACKBERRY	X			UNDERSIZED
1015	10	HACKBERRY	10			SIGNIFICANT
1016	8	HACKBERRY	X			UNDERSIZED
1017	12	HACKBERRY	12			SIGNIFICANT
1018	8	HACKBERRY	X			UNDERSIZED
1019	11	HACKBERRY	11			SIGNIFICANT
1020	29	HACKBERRY	29			HERITAGE
1021	18	HACKBERRY	18			SIGNIFICANT
1022	14	HACKBERRY	14			SIGNIFICANT
1023	14	HACKBERRY	14			SIGNIFICANT
1024	7	HACKBERRY	X			UNDERSIZED
1025	15	HACKBERRY	15			SIGNIFICANT
1026	8	HACKBERRY	X			UNDERSIZED
1027	10	HACKBERRY	10			SIGNIFICANT
1028	14	MESQUITE	14			SIGNIFICANT
1029	6	HACKBERRY	X			UNDERSIZED
1030	10	HACKBERRY	10			SIGNIFICANT
1031	6	HACKBERRY	X			UNDERSIZED
1032	18	HACKBERRY	18			SIGNIFICANT
1033	6	HACKBERRY	X			UNDERSIZED
1034	6	HACKBERRY	X			UNDERSIZED
1035	6	HACKBERRY	X			UNDERSIZED
1036	8	HACKBERRY	X			UNDERSIZED
1037	28	HACKBERRY	X			OUTSIDE PROPERTY
1038	12	HACKBERRY	X			OUTSIDE PROPERTY
1041	7	LIGUSTRUM		X		INVASIVE
1042	10	HACKBERRY		10		SIGNIFICANT
1043	8	LIGUSTRUM		X		INVASIVE
1044	10	HACKBERRY	10			SIGNIFICANT
1045	9	MESQUITE		X		UNDERSIZED
1046	9	MESQUITE		X		UNDERSIZED
1047	8	HACKBERRY		X		UNDERSIZED
1048	24	LIGUSTRUM		X		INVASIVE
1049	24	LIGUSTRUM		X		INVASIVE
1050	7	HACKBERRY	X			UNDERSIZED
1051	15	HACKBERRY	15			SIGNIFICANT
1054	9	HACKBERRY		X		UNDERSIZED
1055	9	HACKBERRY		X		UNDERSIZED
1056	9	TREE OF HEAVEN		X		INVASIVE
1057	26	TREE OF HEAVEN		X		INVASIVE
1058	8	TREE OF HEAVEN		X		INVASIVE
1059	11	TREE OF HEAVEN		X		INVASIVE
1060	7	HACKBERRY		X		UNDERSIZED
1061	8	HACKBERRY		X		UNDERSIZED
1062	8	TREE OF HEAVEN		X		INVASIVE


TREE CALCULATION TABLE

SIGNIFICANT TREES	HERITAGE TREES
240' = TOTAL	29' = TOTAL
210' = PRESERVED	29' = PRESERVED
30' = REMOVED	0' = REMOVED
0' = R.P.Z.SAVE	0' = R.P.Z.SAVE
87% = PRESERVATION	100% = PRESERVATION
0' = MITIGATION	0' = MITIGATION

TREE PRESERVATION LEGEND

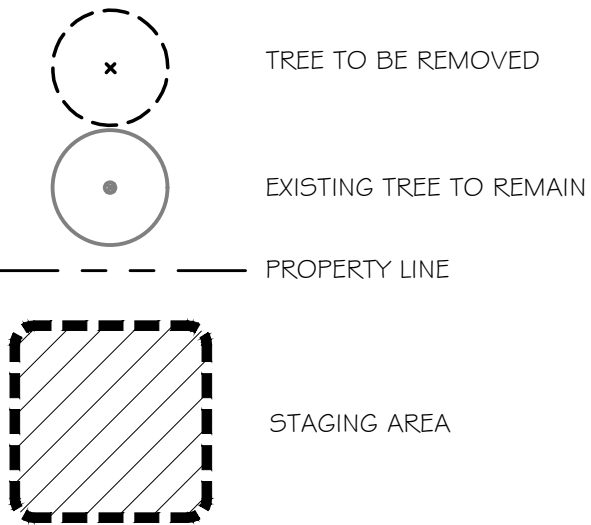

TREE PRESERVATION PLAN

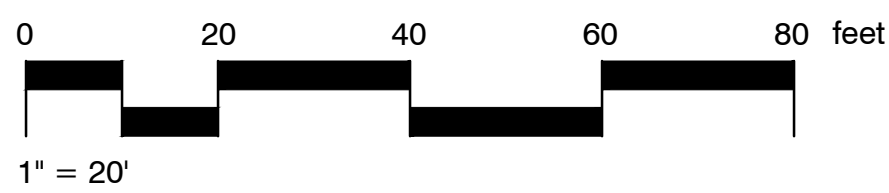

LOCATION MAP

SCALE: NTS

NOTE: THE EXISTING TREE INFORMATION SHOWN ON THIS PLAN (LOCATION, SIZE & SPECIES) IS FROM A PLAN PROVIDED BY THE OWNER OR BY A CIVIL ENGINEERING COMPANY HIRED BY THE OWNER. CONTRACTOR SHALL VERIFY EXISTING TREE LOCATIONS.

08/27/20	09/25/20								
1 PERMIT SET	B1 BULLETIN #1								