


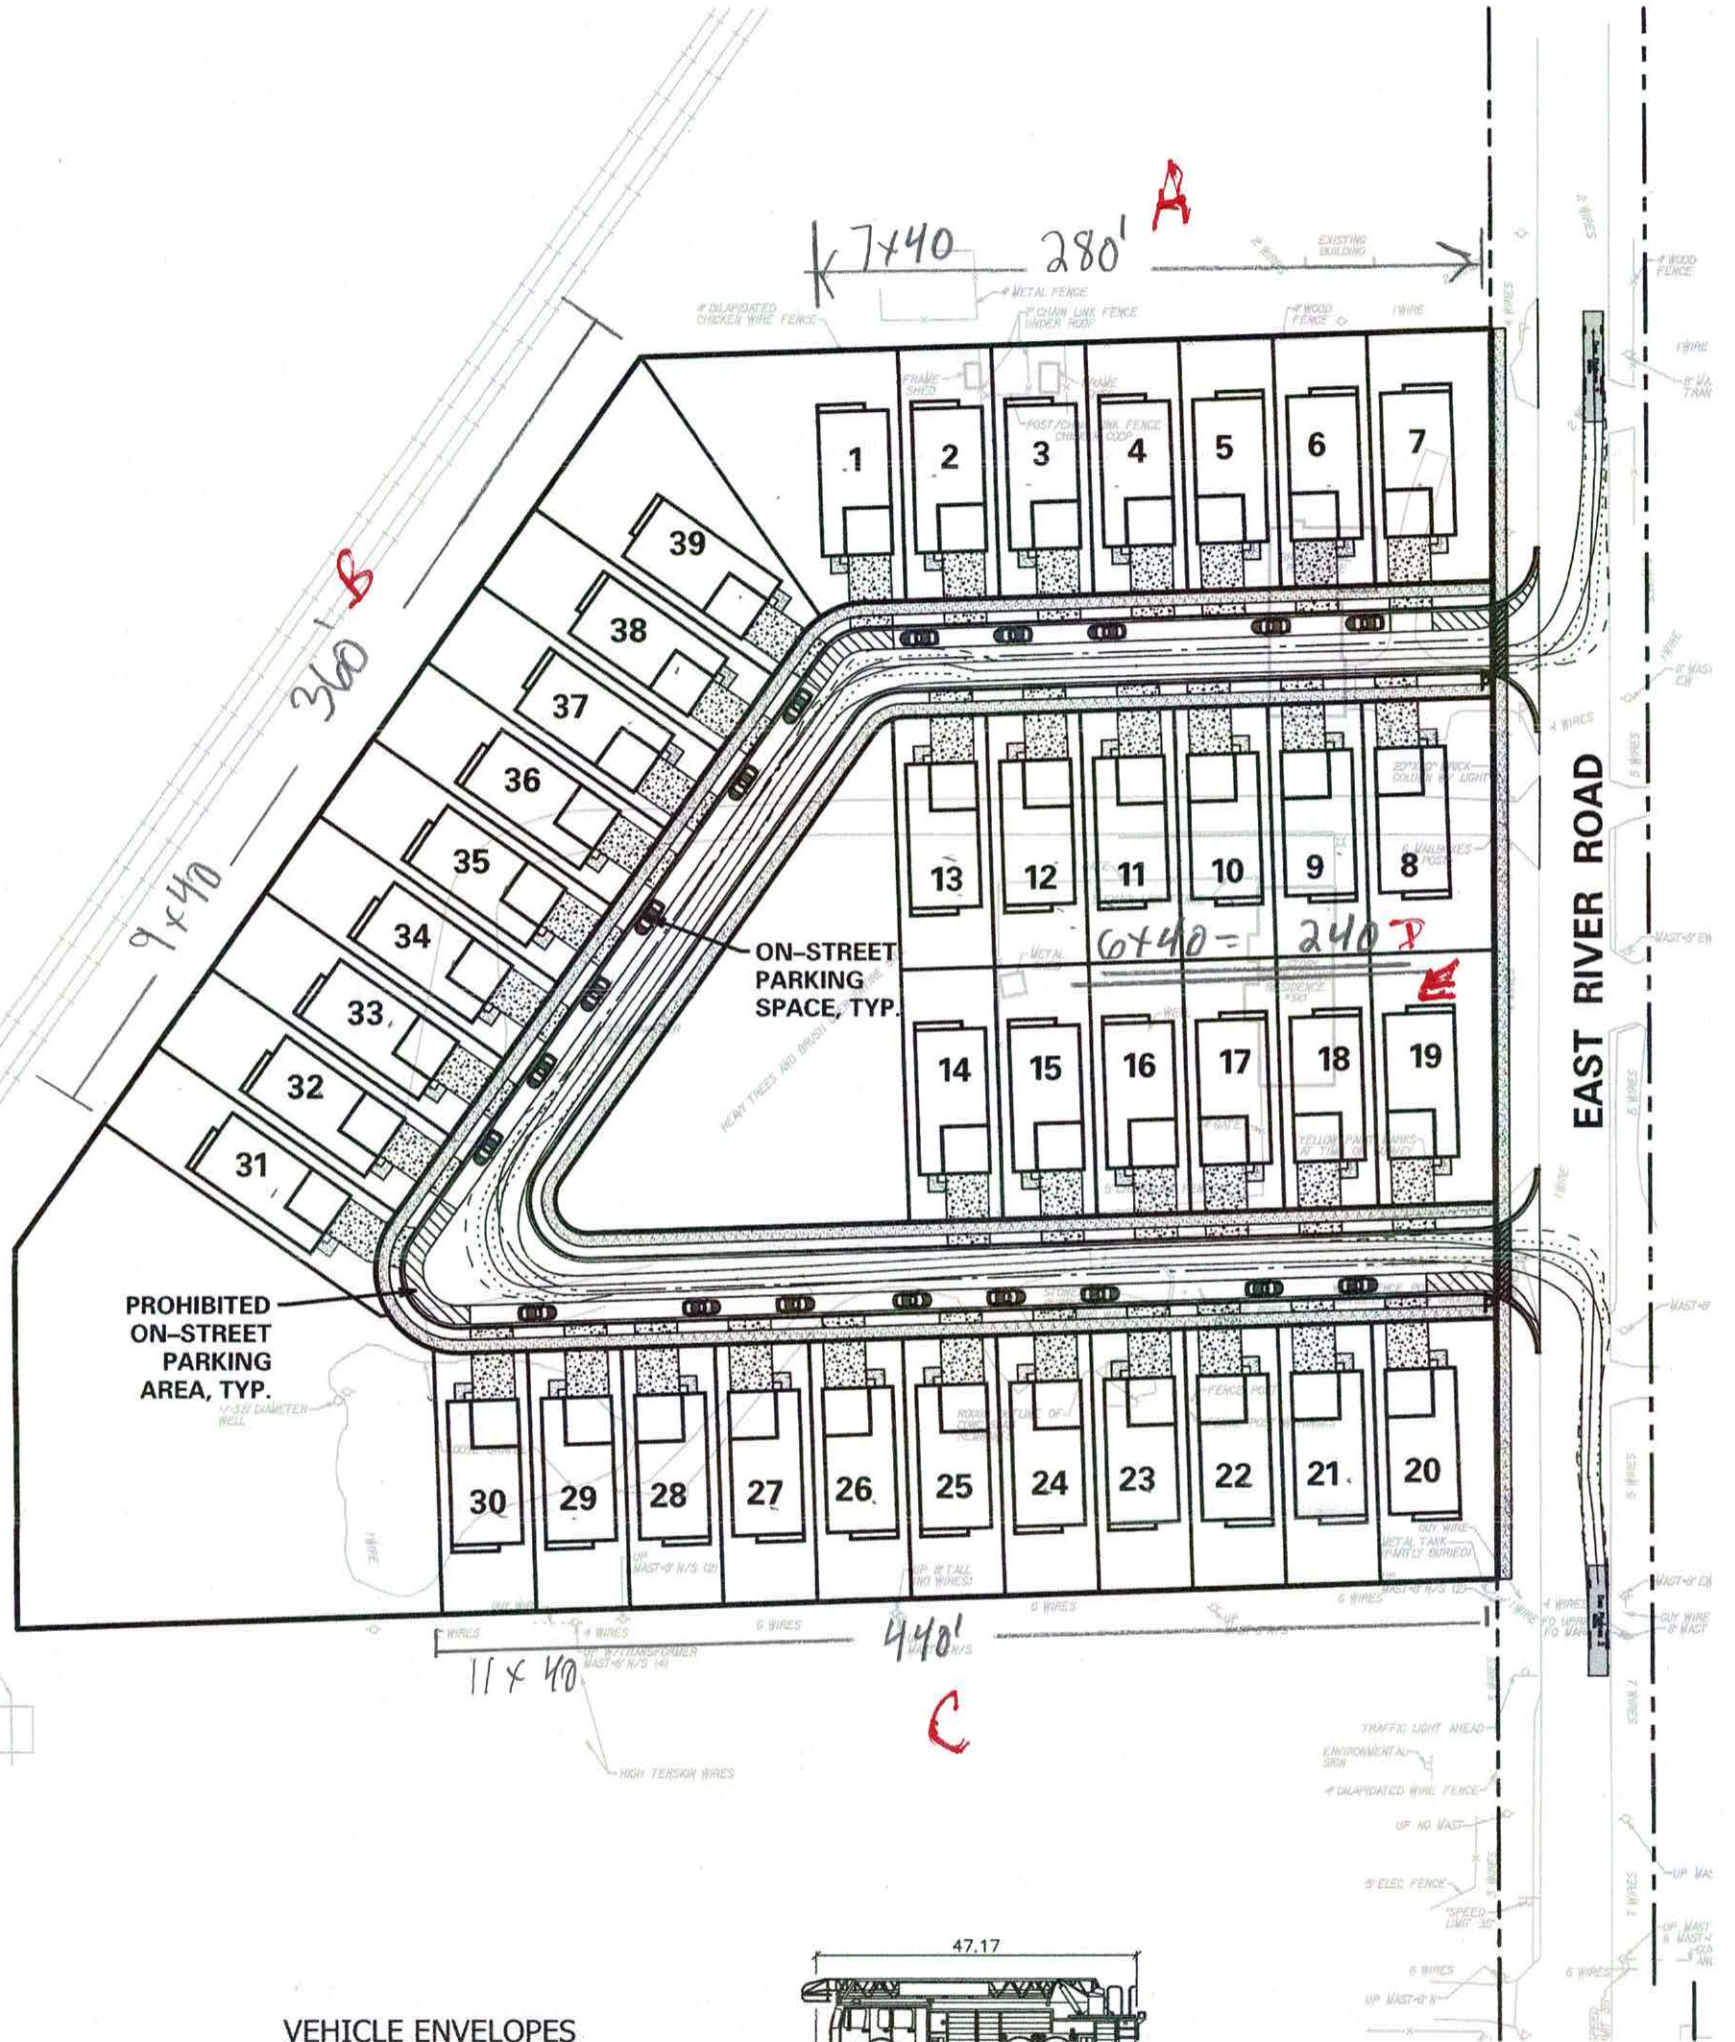


SCALE 1" = 80'
0 80



VEHICLE ENVELOPES

- FRONT TIRE PATH
- REAR TIRE PATH
- - - - VEHICLE BODY ENVELOPE

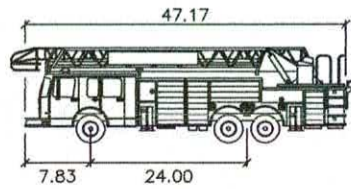

Des Plaines 2 feet
 Width : 8.17
 Track : 8.17
 Lock to Lock Time : 6.0
 Steering Angle : 45.4



CONSULTING ENGINEERS
SITE DEVELOPMENT ENGINEERS
LAND SURVEYORS

9575 W. Higgins Road, Suite 700,
 Rosemont, Illinois 60018
 Phone: (847) 696-4060 Fax: (847) 696-4065

DATE: 06/30/17

FILENAME: 8789ATURN

JOB NO: 8789

FIRE TRUCK TURN - 1
NORTHBOUND

300 EAST RIVER ROAD
DES PLAINES, ILLINOIS