


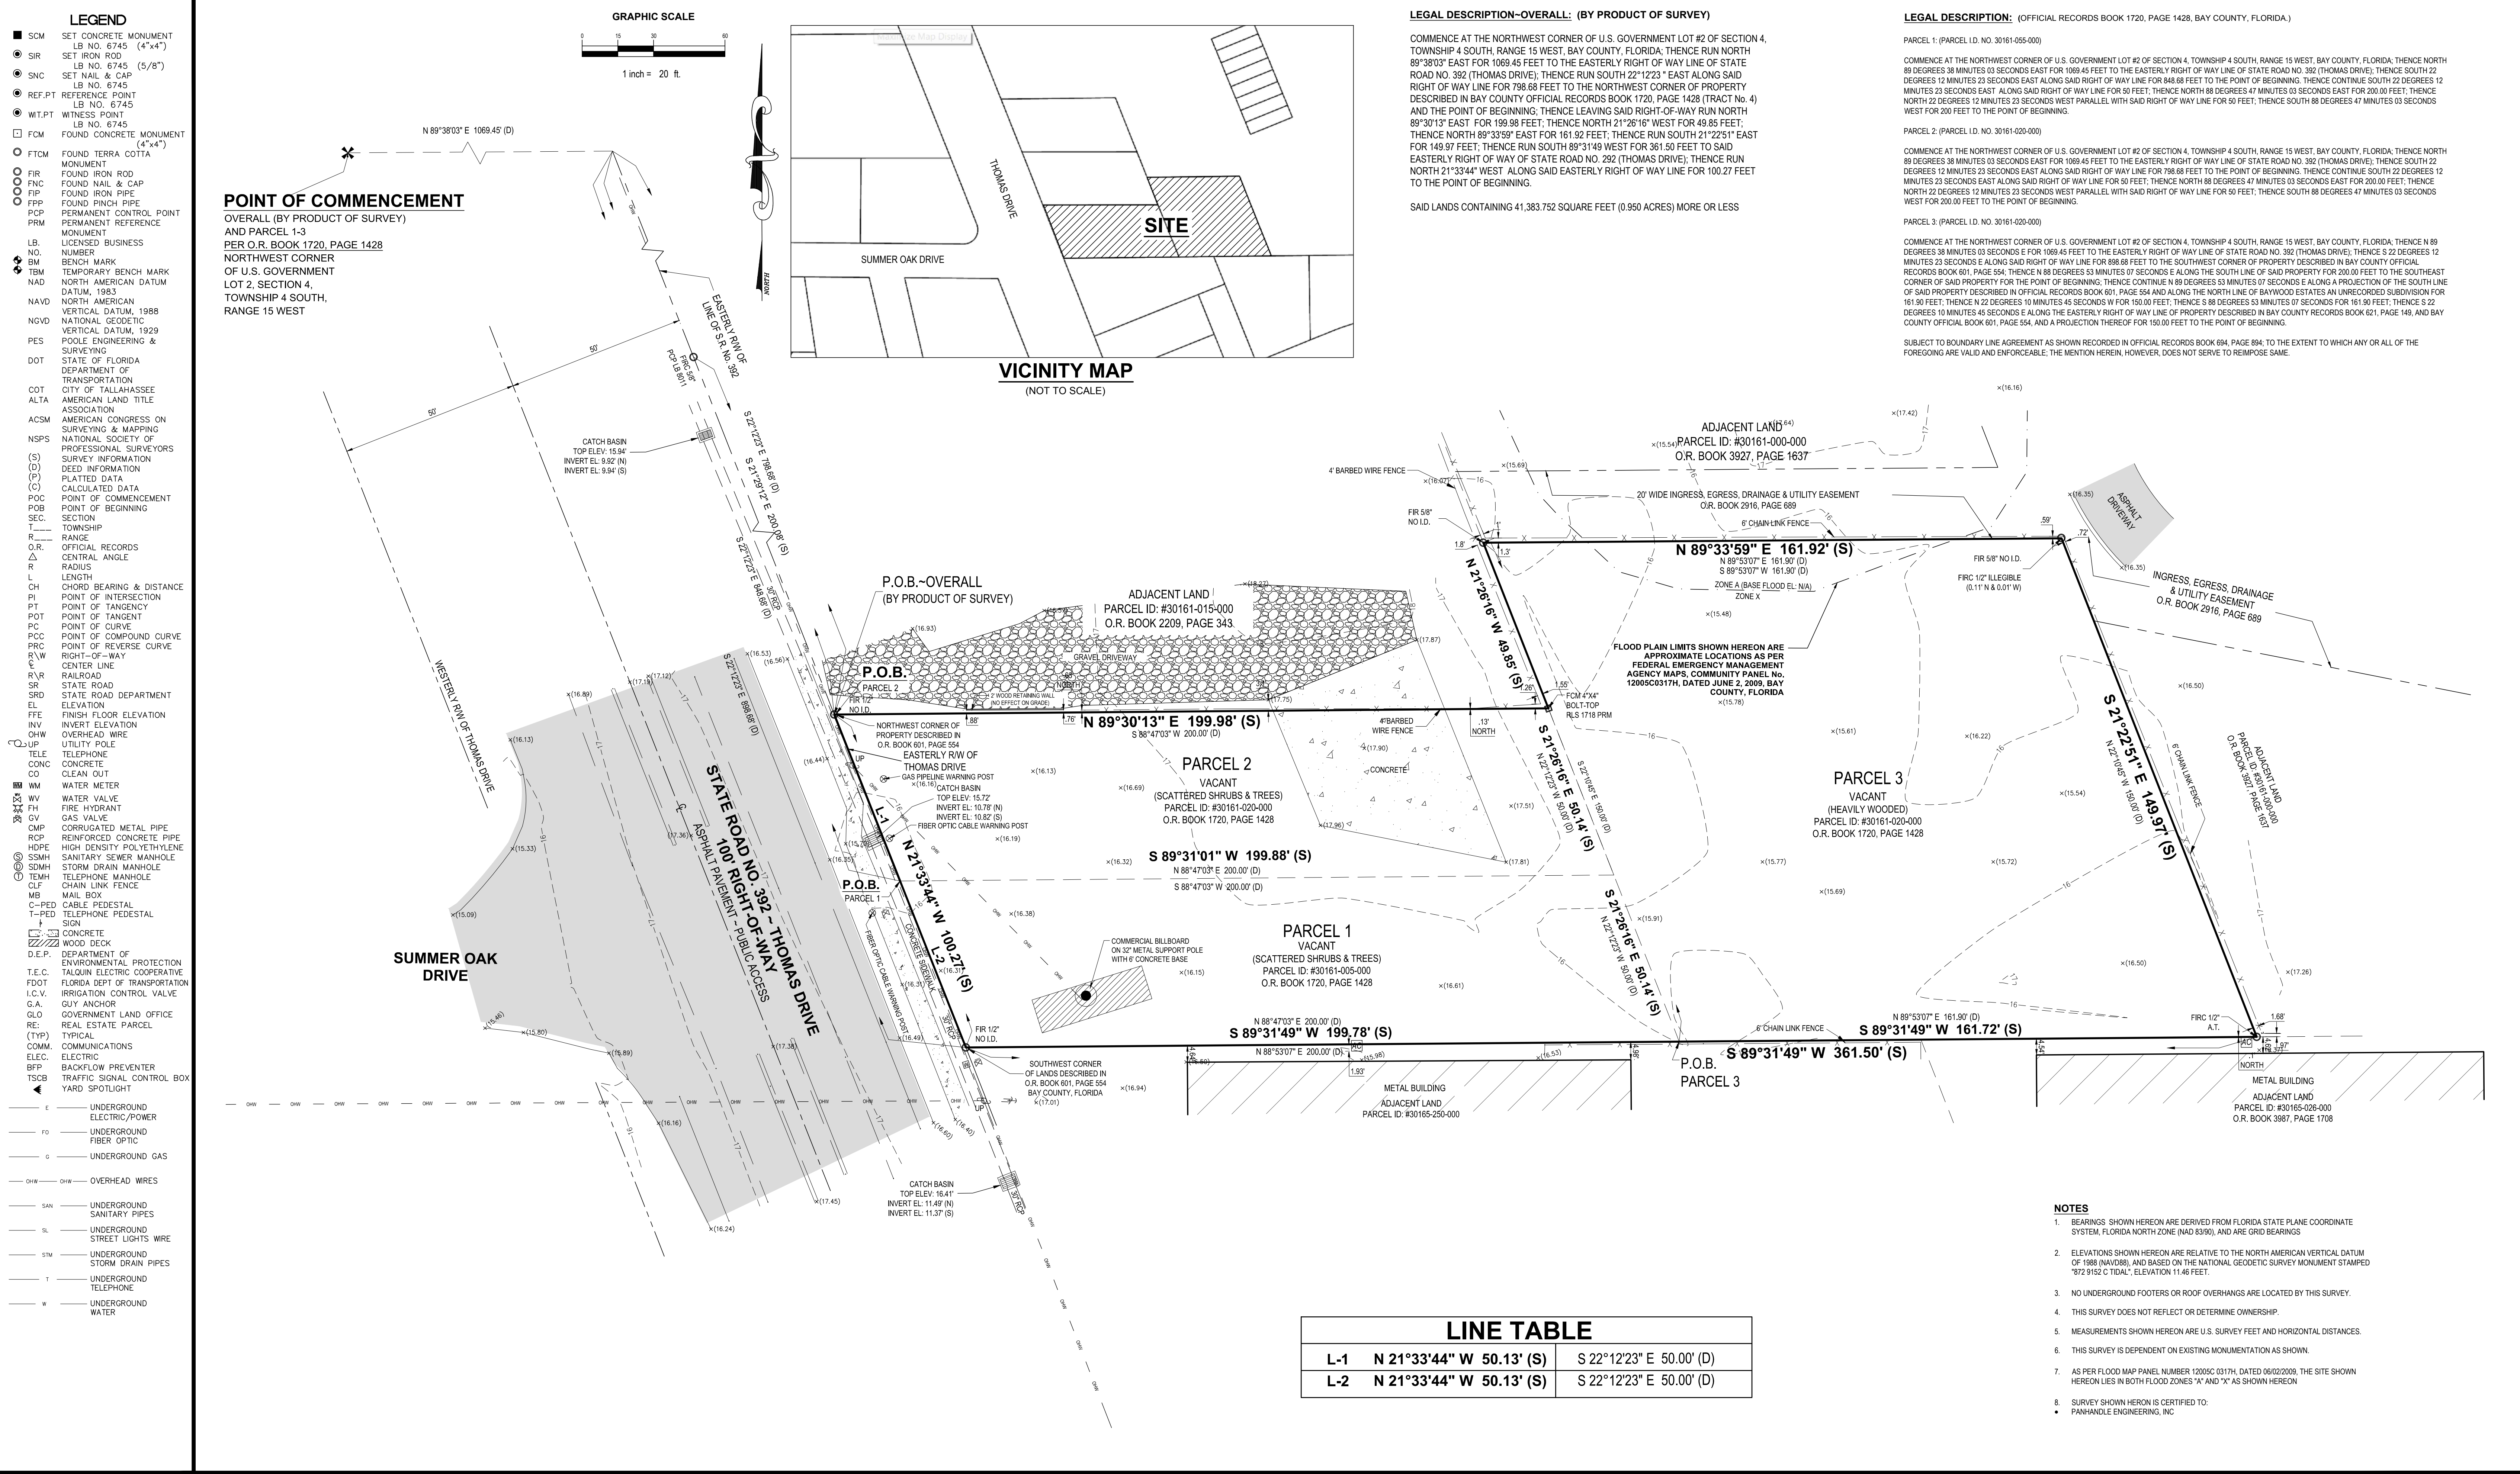

NOT VALID WITHOUT THE SIGNATURE AND THE ORIGINAL RAISED SEAL OF A FLORIDA LICENSED SURVEYOR AND MAPPER. ADDITIONS OR DELETIONS TO SURVEY MAPS OR REPORTS BY OTHER THAN THE SIGNING PARTY OR PARTIES IS PROHIBITED WITHOUT WRITTEN CONSENT OF THE SIGNING PARTY OR PARTIES.

THE UNDERSIGNED SURVEYOR HAS NOT BEEN PROVIDED A CURRENT TITLE OPINION OR ABSTRACT OF MATTERS AFFECTING TITLE OR BOUNDARY TO THE SUBJECT PROPERTY. IT IS POSSIBLE THERE ARE DEEDS OF RECORD UNRECORDED DEEDS, EASEMENTS OR OTHER INSTRUMENTS WHICH COULD AFFECT BOUNDARIES.

DRAWN BY : MA, CWP

CHECKED BY : JAK

DATE : OCTOBER 28, 2019

REVISED:

REVISED:

REVISED:

SCALE: 1" = 30'

FIELD BOOK: 273 PAGE: 63 AND 68

SURVEY DATE: OCTOBER 15, 2019

REVIEW ONLY

(10/29/19)

JAY ALAN KERI

PROFESSIONAL SURVEYOR & MAPPER NO. 5721

STATE OF FLORIDA

POOLE ENGINEERING & SURVEYING, Inc.

2145 DELTA BLVD. • TALLAHASSEE, FL. 32303 • (850)386-5117 • LICENSE NO: 6745

• WWW.POOLE-ENG.COM •

BOUNDARY AND TOPOGRAPHIC SURVEY

1735 THOMAS DRIVE

PANAMA CITY BEACH, FLORIDA 32408

PANHANDLE ENGINEERING, INC

SHEET NO.

1

OF 1

JOB NO.

19307