


MARKLEEVILLE TOWNSITE BLOCK 4
POR. S.E.1/4, SEC.21, T.10N., R.20E., M.D.B.&M.

Tax Rate Area
51-12

2-27

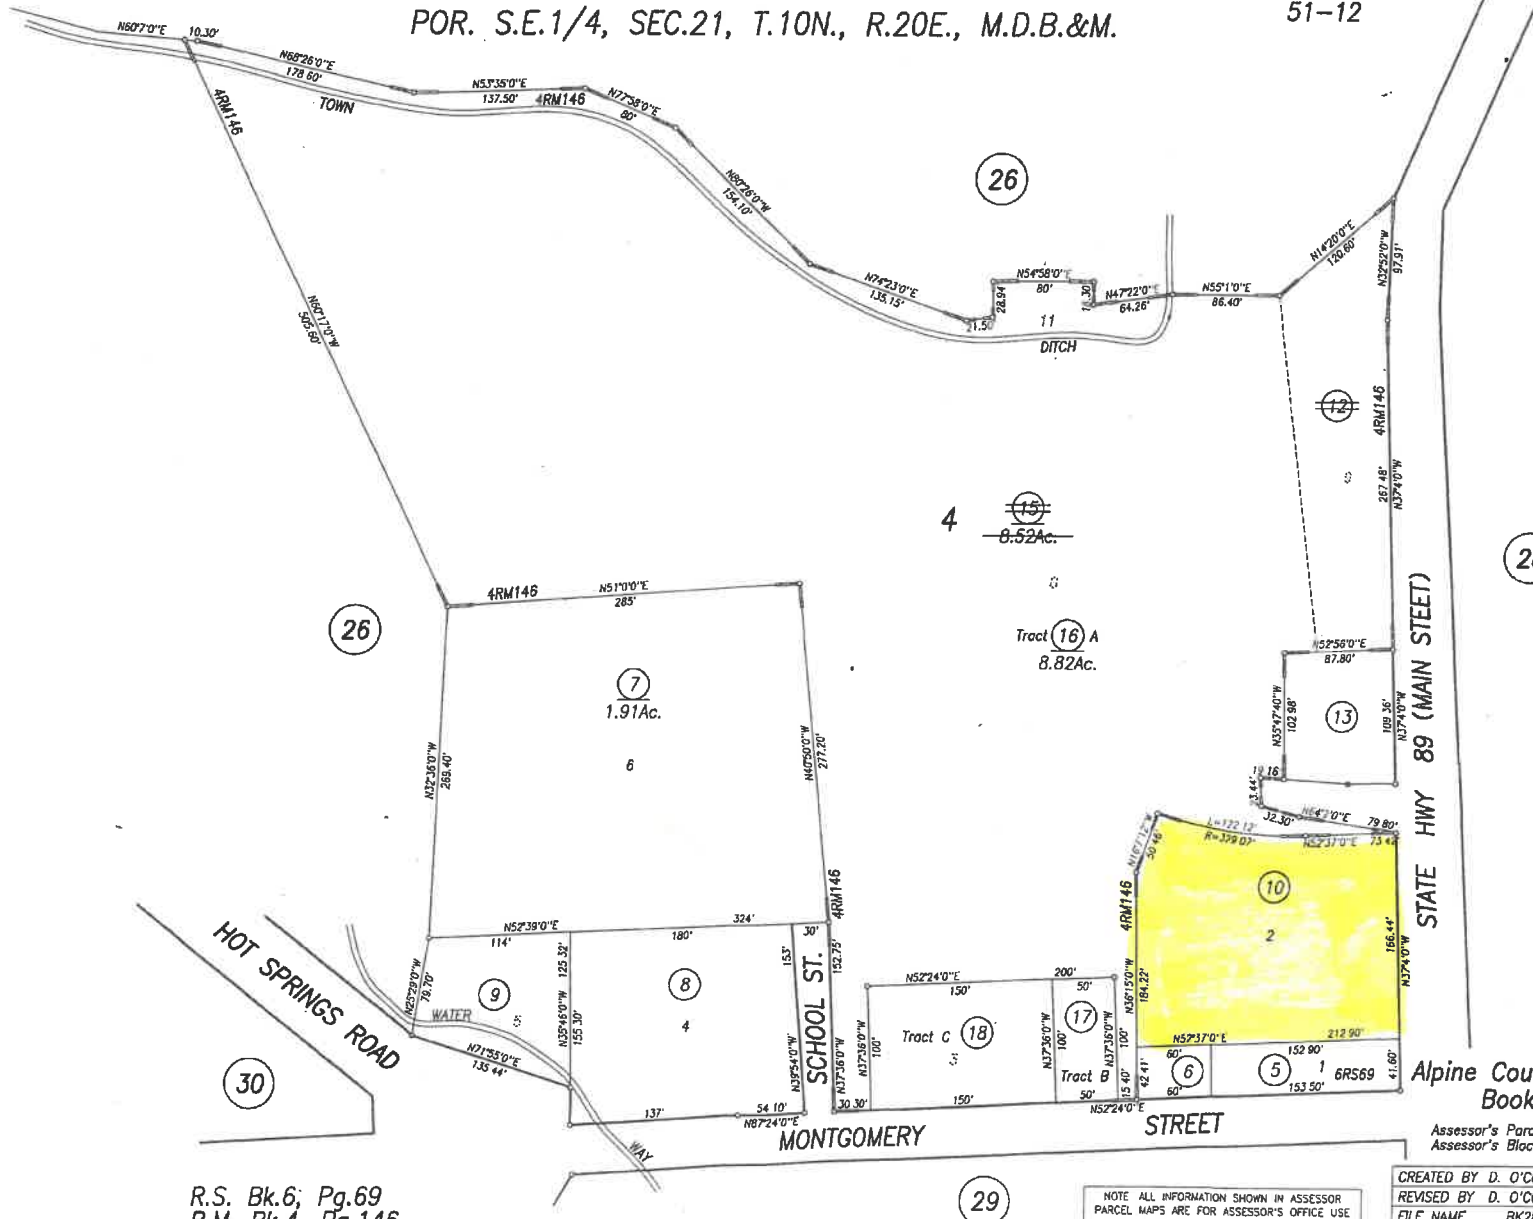

R.S. Bk.6; Pg.69
R.M. Bk.4, Pg.146
P.M. Bk.1, Pg.72-40

NOTE ALL INFORMATION SHOWN IN ASSESSOR
PARCEL MAPS ARE FOR ASSESSOR'S OFFICE USE
AND DO NOT NECESSARILY CONSTITUTE LEGAL
LOTS. THIS MAP MAY NOT BE USED AS A BASIS
FOR LEGAL PROPERTY DESCRIPTIONS.

Alpine County Assessor's Map
Book 2, Page 27

Assessor's Parcel Numbers Shown in Circles.
Assessor's Block Numbers Shown in Ellipses.

CREATED BY D. O'CONNOR	CREATED ON 3-7-2000
REVISED BY D. O'CONNOR	REVISED ON 11/6/2007
FILE NAME BK2P27-C	EFFECTIVE 08/09 ROLL
Previous Book, Portion Of Page	
Compiled By The Alpine County Assessor's Office	