


NOTE —
This map is for assessment purposes only.
It is not to be construed as conveying legal
ownership or division of land for purposes
of zoning or subdivision laws.

SUBDIVIDED LAND IN POR. SEC. 36, T.13 S., R.19 E. M.D.B. & M.

449-04

Bk
442

Tax Area
5-531
5-532
5-533
5-534
5-535

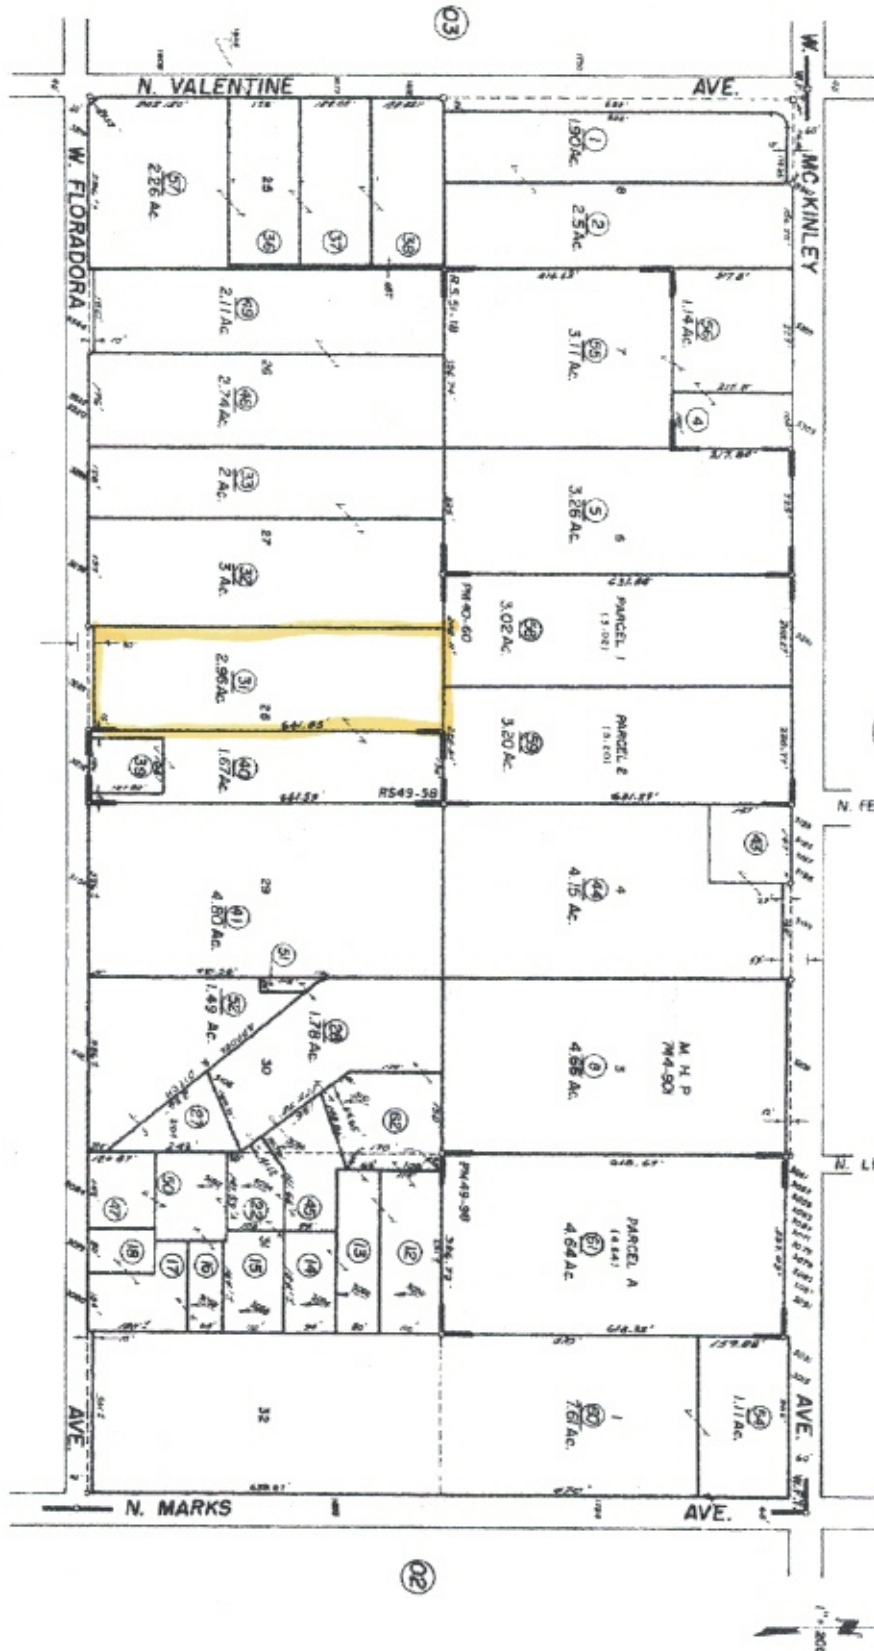

Parcel Map No. 68-25, Bk. 49, Pg. 98
Parcel Map No. 6163 - Bk. 40, Pg. 60
West Fresno Tract - R.S. Bk. 3, Pg. 17
Record of Survey - Bk. 49, Pg. 58
Record of Survey - Bk. 51, Pg. 18

NOTE - Assessor's Block Numbers Shown in Ellipses.
Assessor's Parcel Numbers Shown in Circles.

Assessor's Map Bk. 449-Pg. 04
County of Fresno, Calif.

This map/plat is being furnished as an aid in locating the herein described Land in relation to adjoining streets, natural boundaries and other land, and is not a survey of the land depicted. Except to the extent a policy of title insurance is expressly modified by endorsement, if any, the Company does not insure dimensions, distances, location of easements, acreage or other matters shown thereon.