


SANITARY MANHOLE

WEST UNION AVENUE

60' PUBLIC RIGHT OF WAY

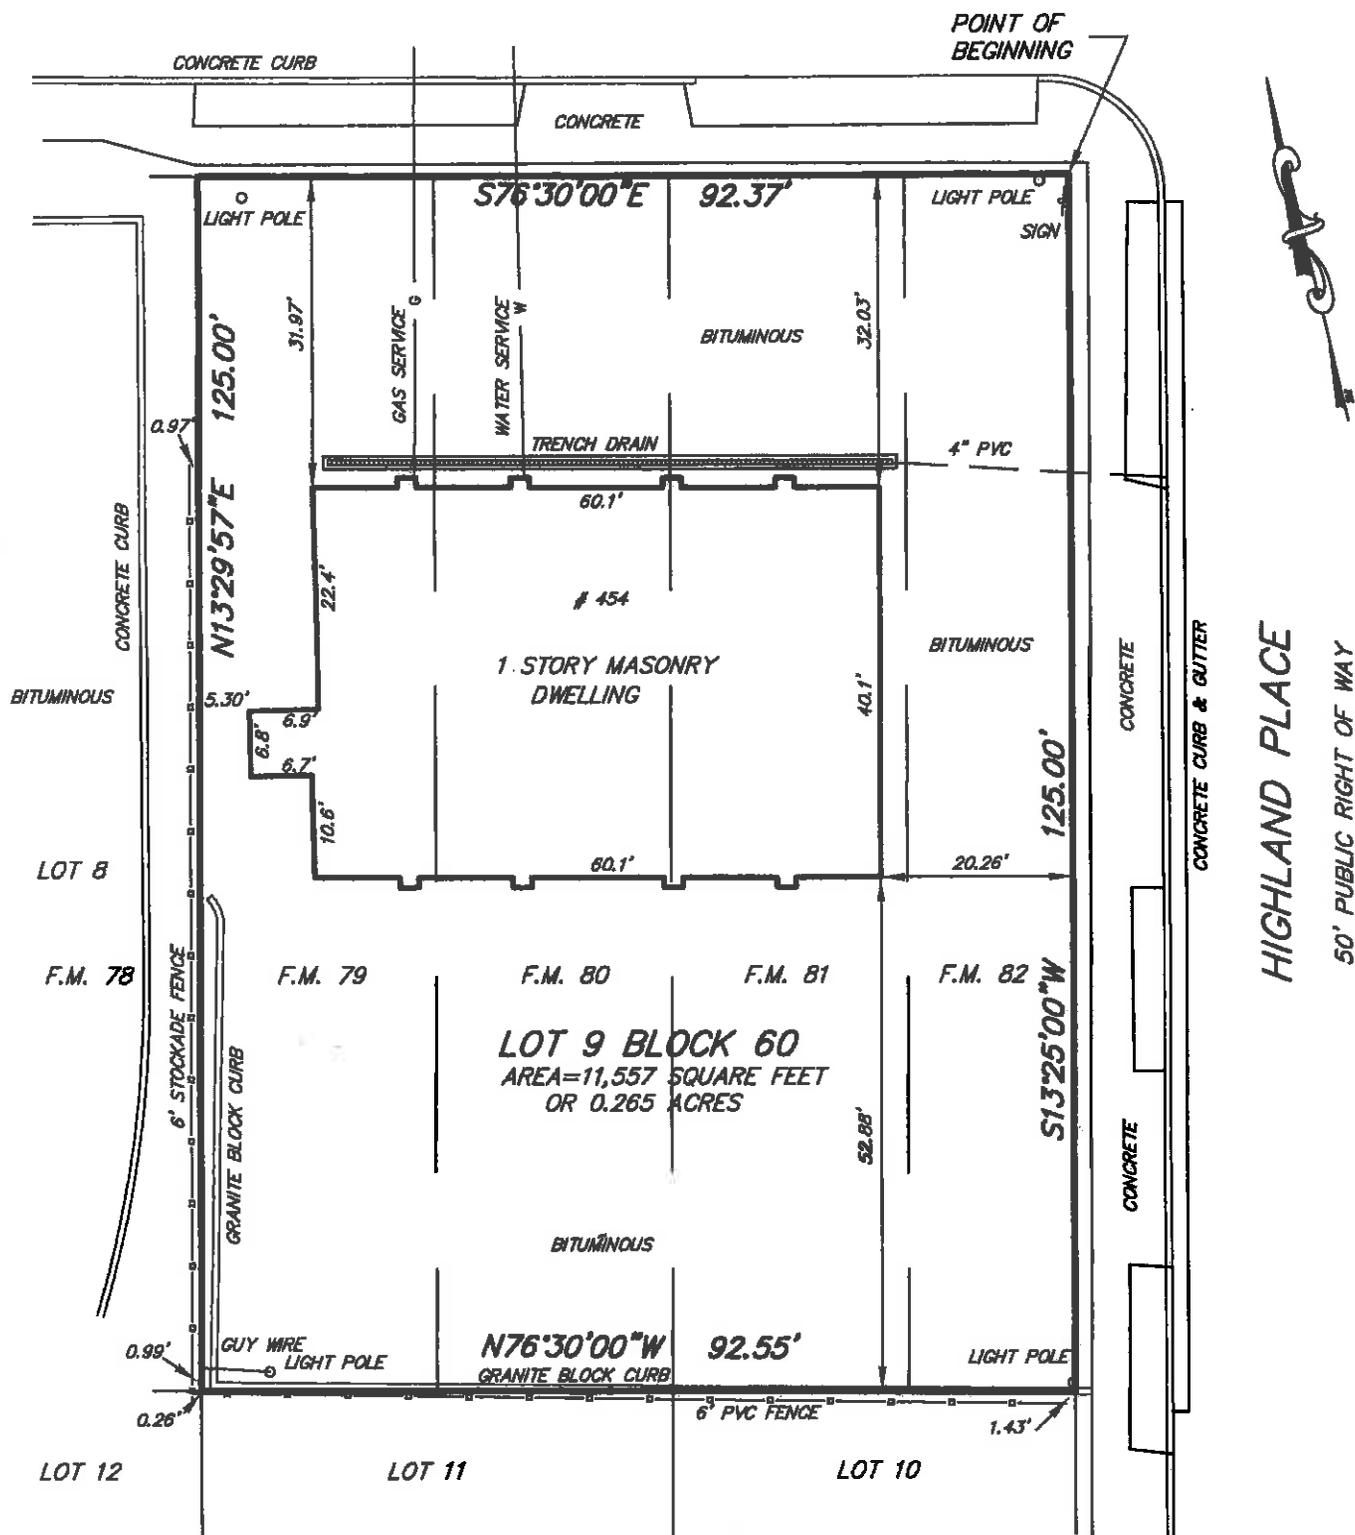

"MAP OF CODRINGTON PARK" SITUATED IN THE BOROUGH OF BOUND BROOK, SOMERSET COUNTY, NEW JERSEY, SURVEYED MAY 1921, BY F. A. DUNHAM, C. E. OF PLAINFIELD, NEW JERSEY, AND WHICH MAP WAS FILED IN THE OFFICE OF THE CLERK OF THE COUNTY OF SOMERSET ON THE 18TH DAY OF JULY 1921, AS MAP #48 A.

BOUNDARY REFERENCED TO DEED BOOK 1220 PAGE 350

THIS SURVEY IS CERTIFIED ONLY TO:
FRED DIORIO



STIRES ASSOCIATES, P.A.
ENGINEERS, SURVEYORS & ENVIRONMENTAL CONSULTANTS

43 West High Street, Somerville, New Jersey 08876
Phone (908) 725-0230 Fax (908) 707-0831

MAP OF SURVEY
454 WEST UNION AVENUE
LOT 9 BLOCK 60
BOROUGH OF BOUND BROOK SOMERSET COUNTY
NEW JERSEY

SALVATORE MIKLOWCIC
PROFESSIONAL LAND SURVEYOR
N.J. LICENSE No35387
DATE **8/28/07**

WAIVER OF SETTING CORNER MARKERS OBTAINED FROM THE ULTIMATE USER PURSUANT TO THE BOARD OF PROFESSIONAL ENGINEERS AND LAND SURVEYORS REGULATION, N.J.A.C. 13:40-5.1(D).

PROJECT No. 07283

DRAWN BY: SAM

CHECKED BY:

SCALE: 1" = 20'

DATE

REVISION

BY