


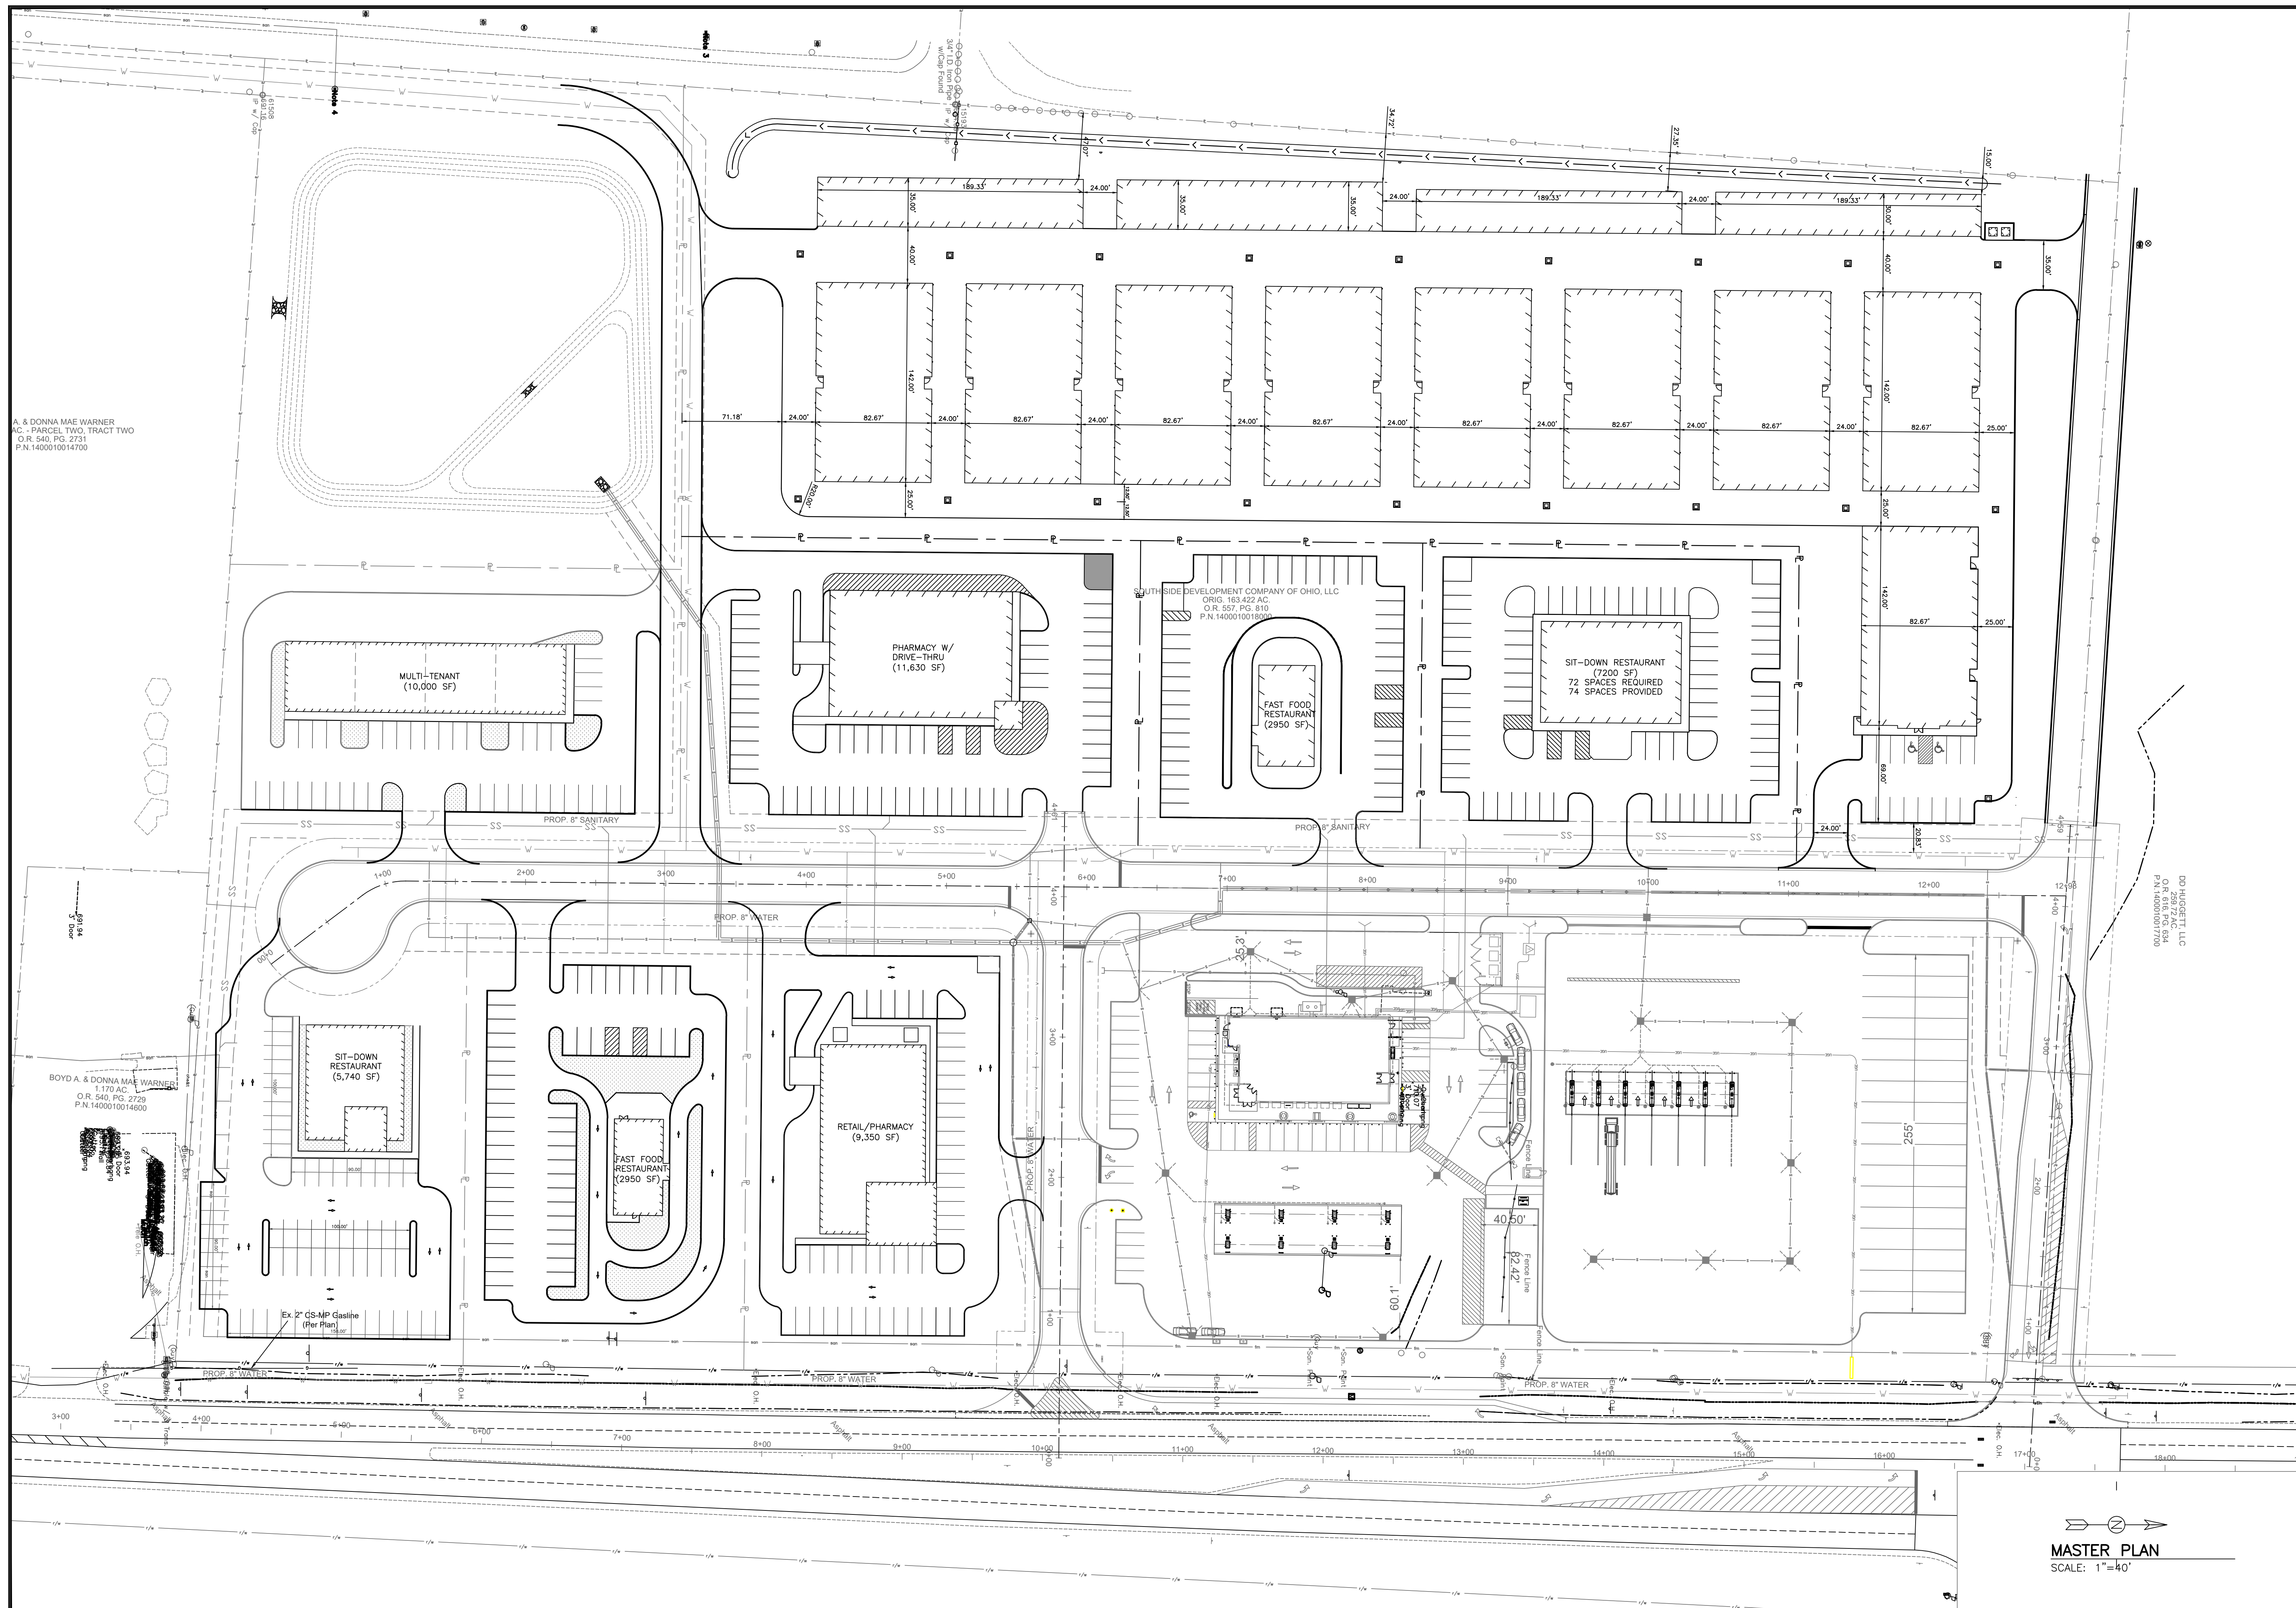

D A. & DONNA MAE WARNER
1.170 AC.
O.R. 540, PG. 2729
P.N.1400010014600

DD HUGGETT, LLC
259.72 AC.
O.R. 616, PG. 634
P.N.1400010017700

MASTER PLAN
SCALE: 1"=40'



Architects • Engineers • Surveyors
11283 Emerson Avenue
Parkersburg, WV 26104
Phone: (304) 464-5305
Fax: (304) 464-4428

						Date
						By
						Description
A						Rev.

Drawing Description

RPG MANAGEMENT
PICKAWAY COUNTY, OHIO

SOUTH BLOOMFIELD SITE DEVELOPMENT
MASTER PLAN

Project: 2212004
Designed By: JRB
Drawn By: JRB
Checked By: SLK
Scale: AS NOTED
Plot Date: 02/02/22
Revision: A
Drawing Number: C101