
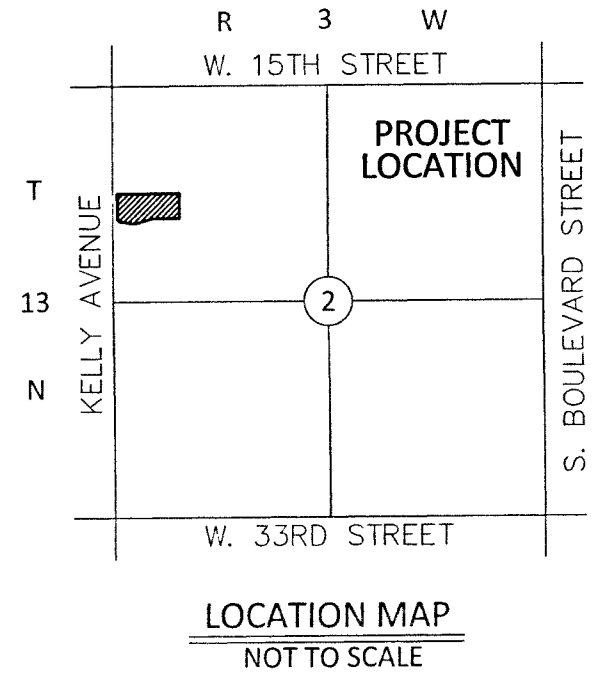
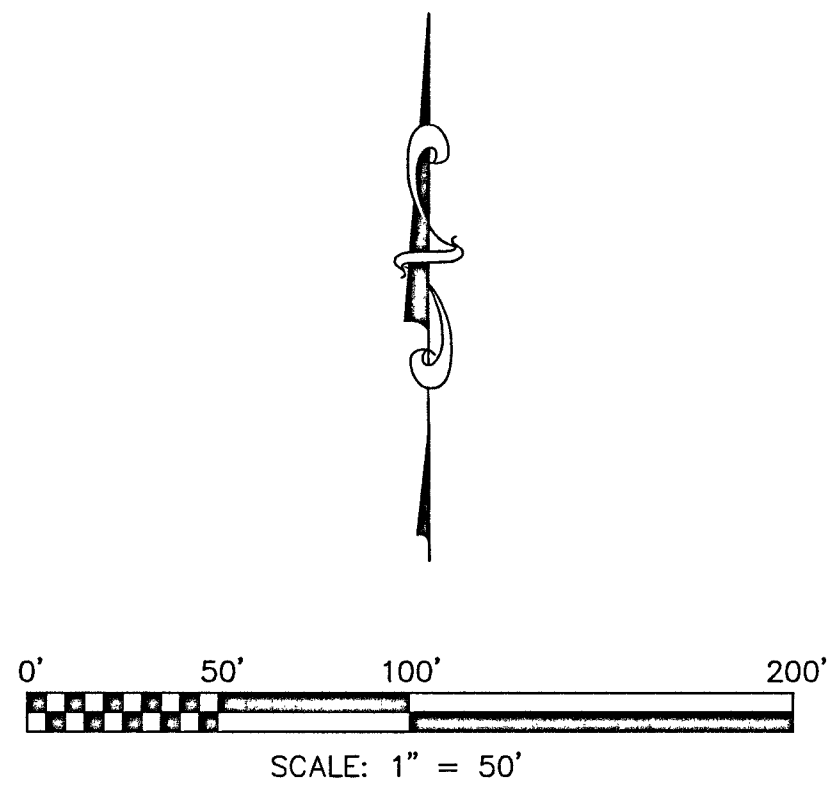


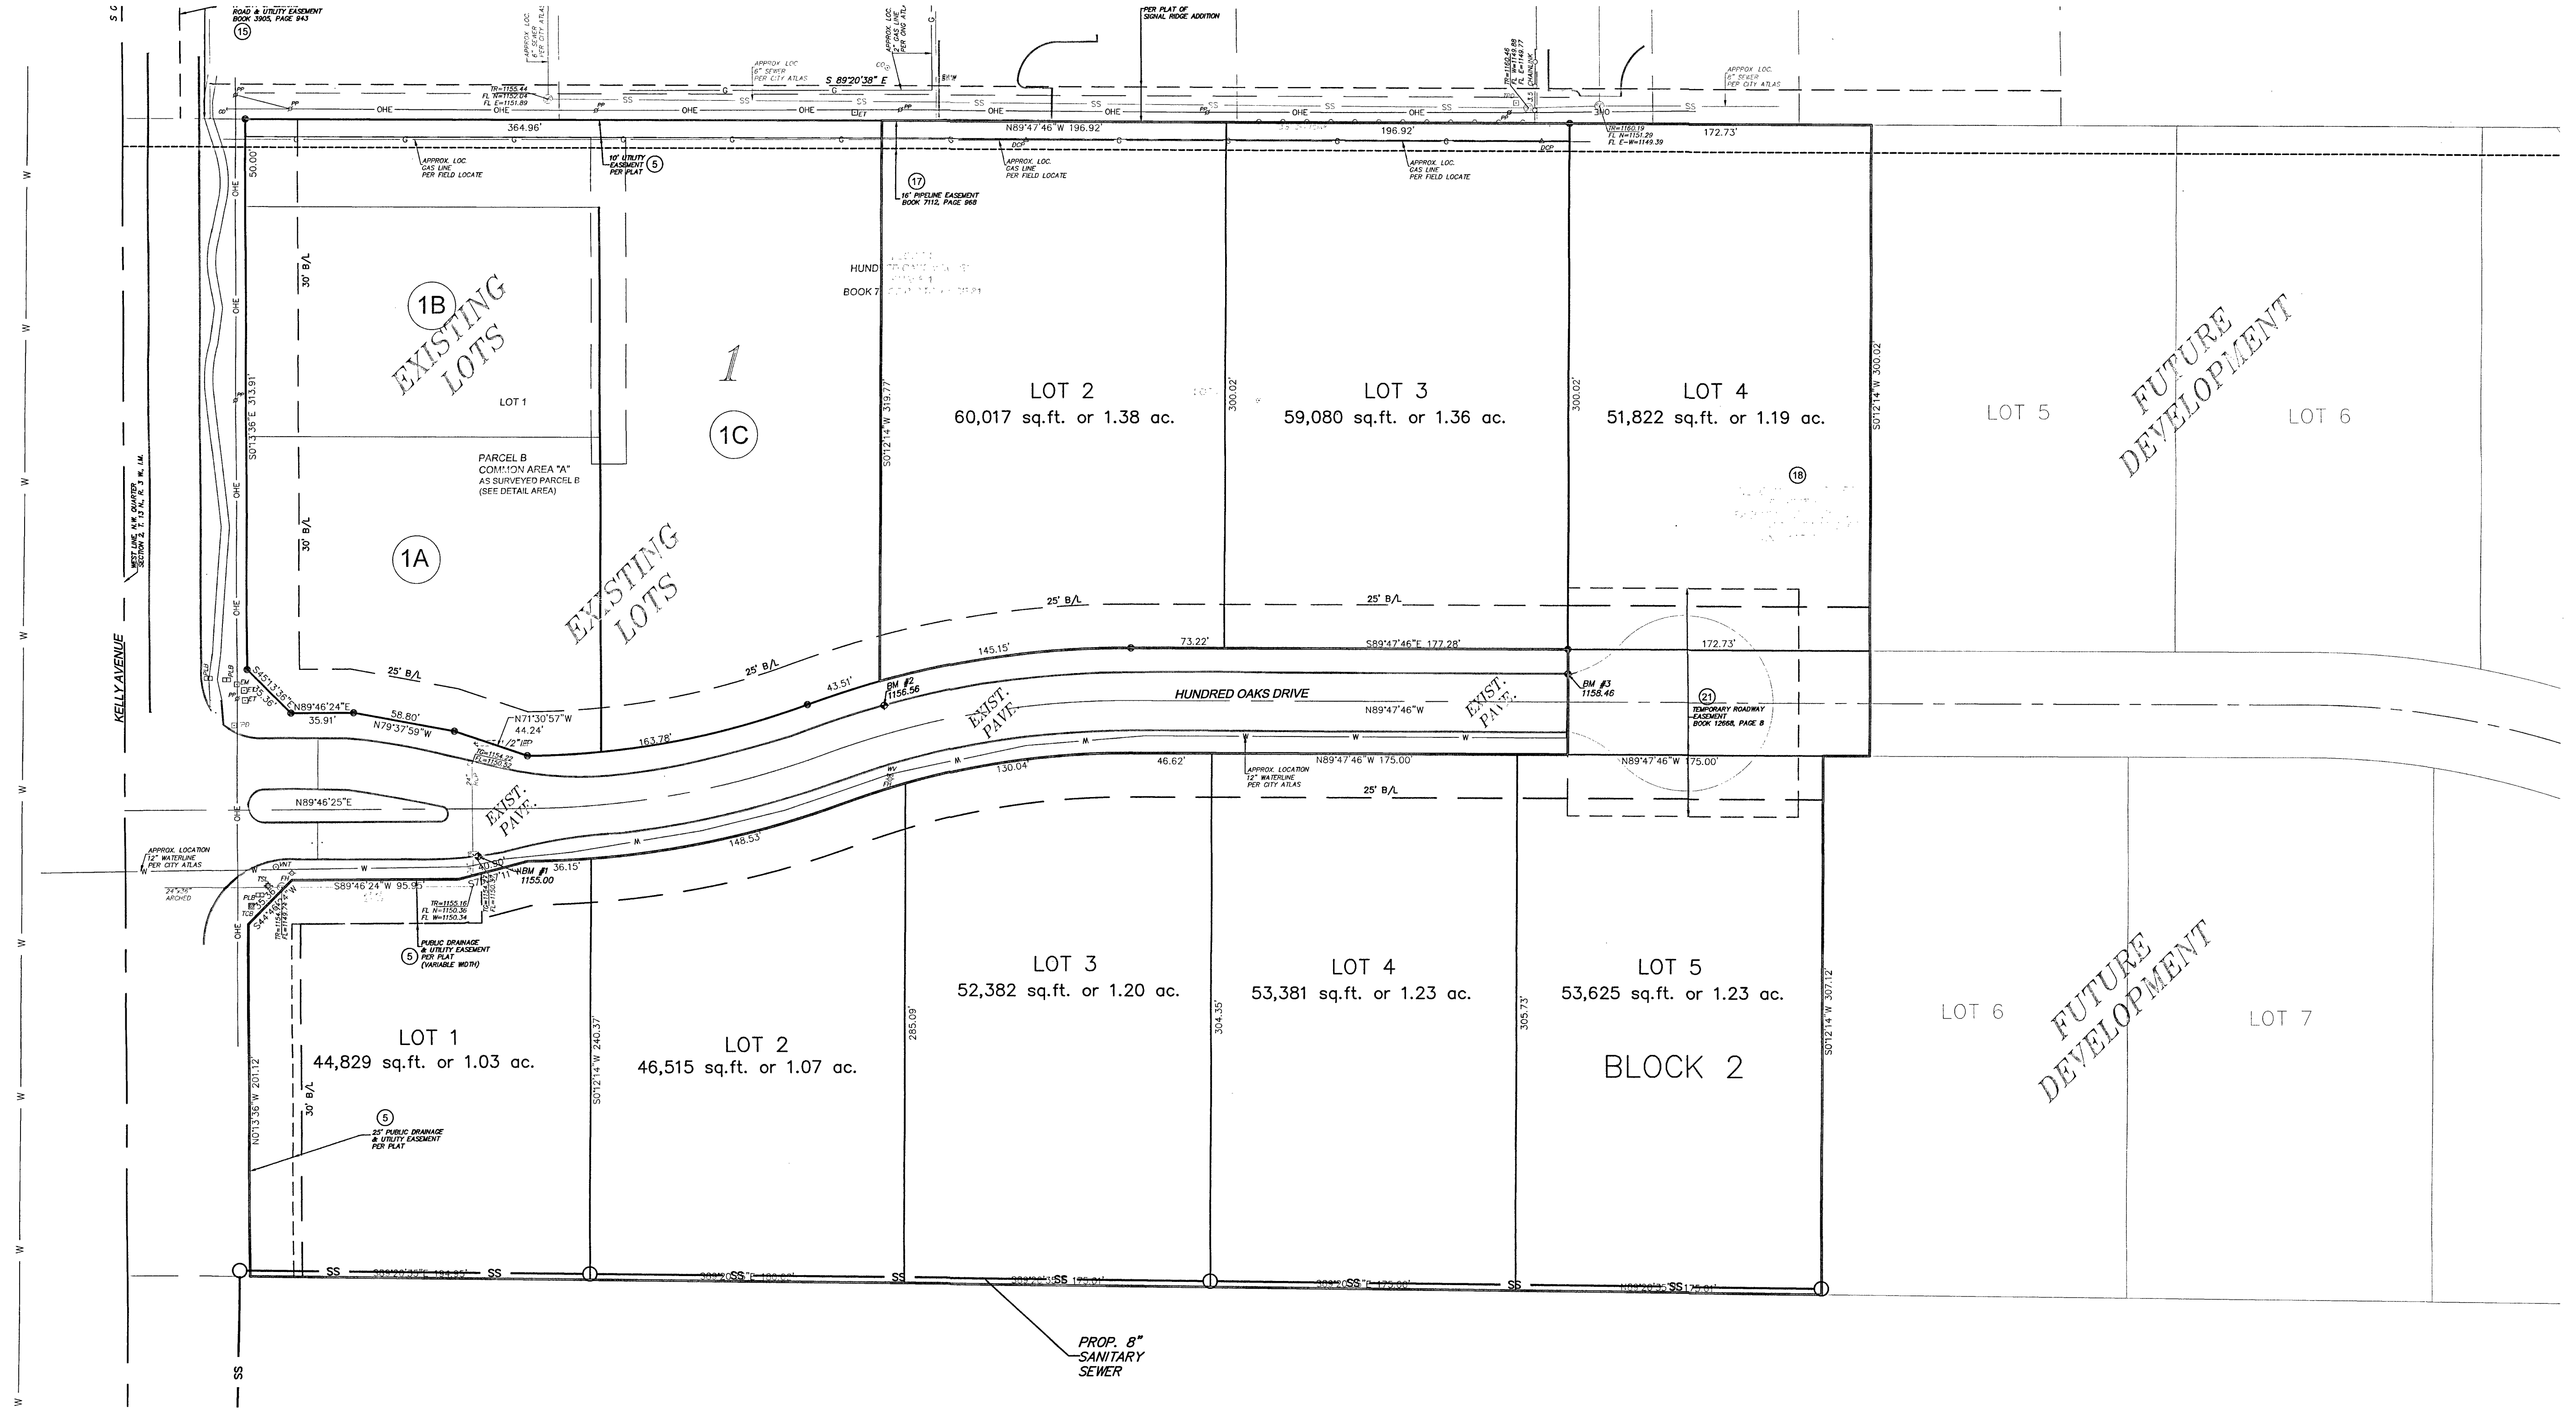

APPROVAL OF THESE PLANS BY THE CITY OF EDMOND DOES NOT PRECLUDE THE RESPONSIBILITY OF THE ENGINEER OF RECORD FOR THE ACCURACY AND CORRECTNESS OF THE PLANS.

Reviewed By: _____ Date: _____
City Engineering Dept.

HUNDRED OAKS
15th STREET & KELLY AVENUE
EDMOND, OKLAHOMA
DEVELOPMENT PHASING

RED PLAINS
PROFESSIONAL, INC.
CIVIL ENGINEERING • GIS • PLANNING • CONSTRUCTION MANAGEMENT
www.red-plains.com

Red Plains Professional, Inc.
2933 South Bryant Ave.
Edmond, Oklahoma, 73013
Telephone: (405) 341-4031
FAX: (405) 341-4037

CERTIFICATE OF AUTHORIZATION
NO. 2926
JUNE 30, 2021

Proj. 21349
SHT. 1 OF 1

COE # PRXX-XXXXX