


± S CAMPUS AVE

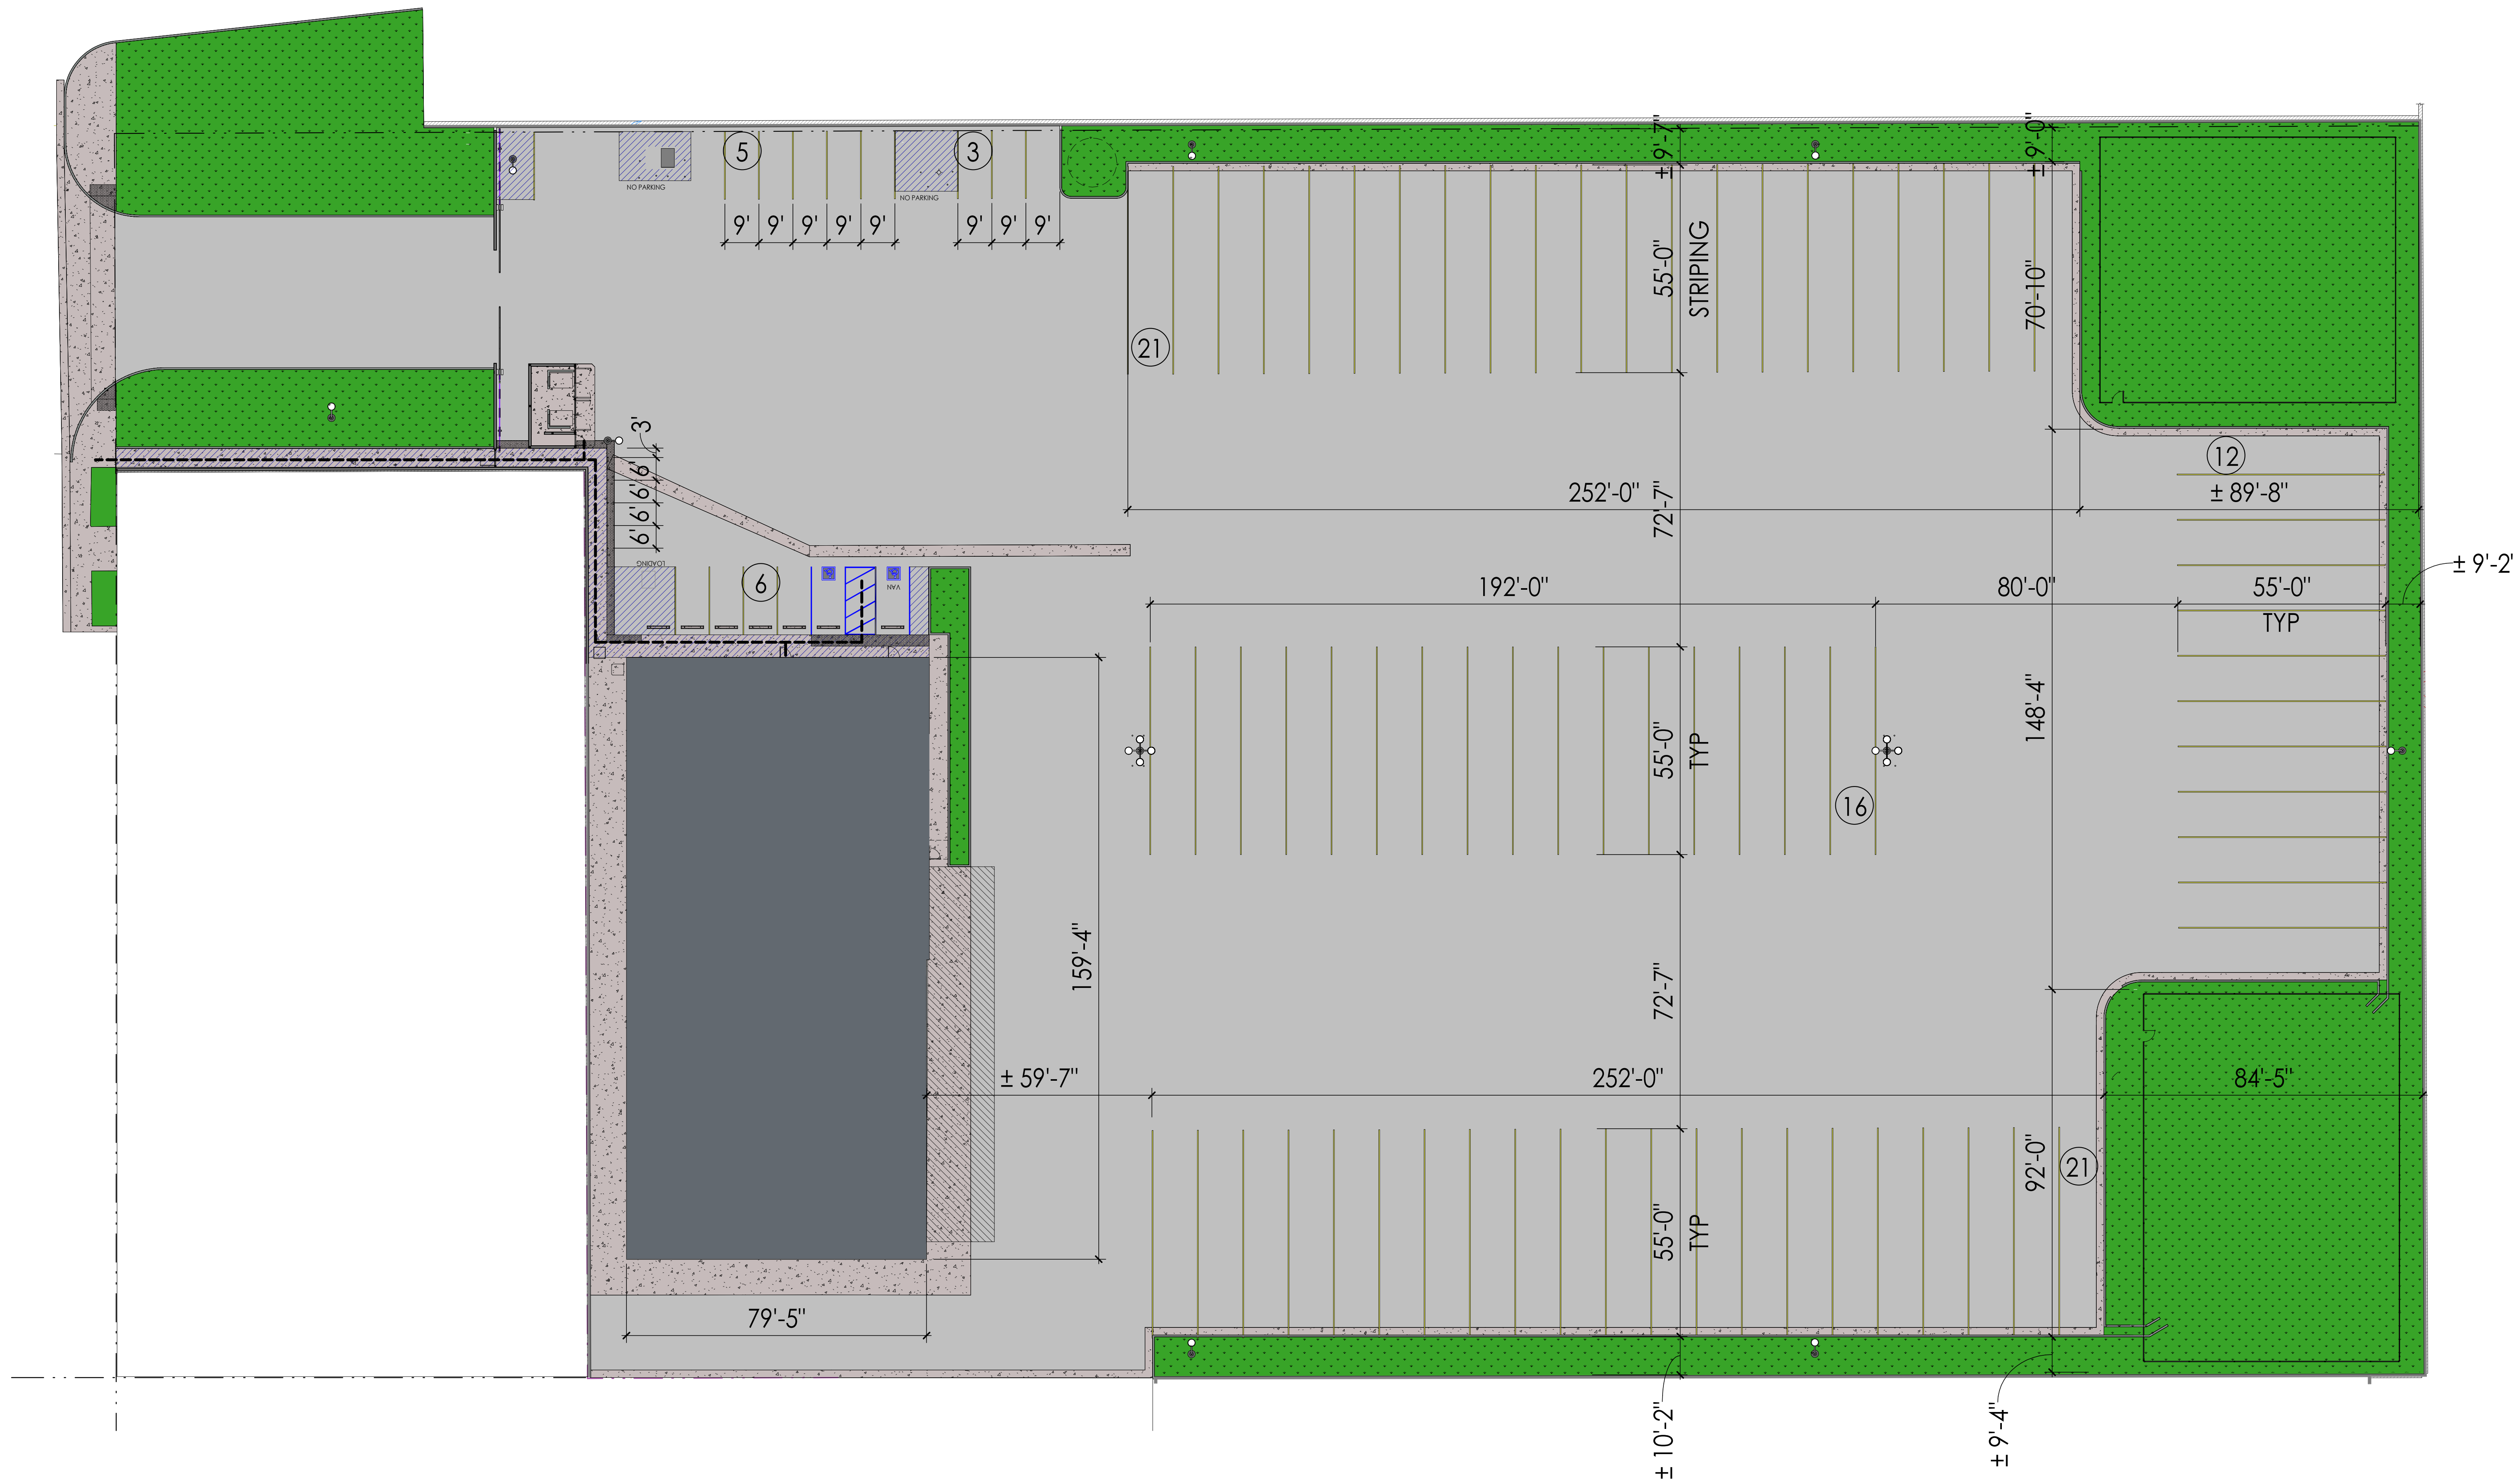

1"=20'
0 10' 20' 40' 100'

SITE PLAN
STONEMONT 1609 S. CAMPUS
1609 S. CAMPUS AVENUE
ONTARIO, CA 91716

We Architects Group
Architecture, Interior Design, Planning
26449 RANCHO PKWY S., LAKE FOREST, CA. 92630
(949) 994-9966
www.WeArchitectsGroup.com

PROJECT NUMBER: 23-057
DATE: 02/09/2024

A1