


SITE LAYOUT MAP

* Survey map was provided by Fuss & O'Neill
in contract letter provided to Perkins Family
Partnership, LLC. (Dated 11/18/2013)

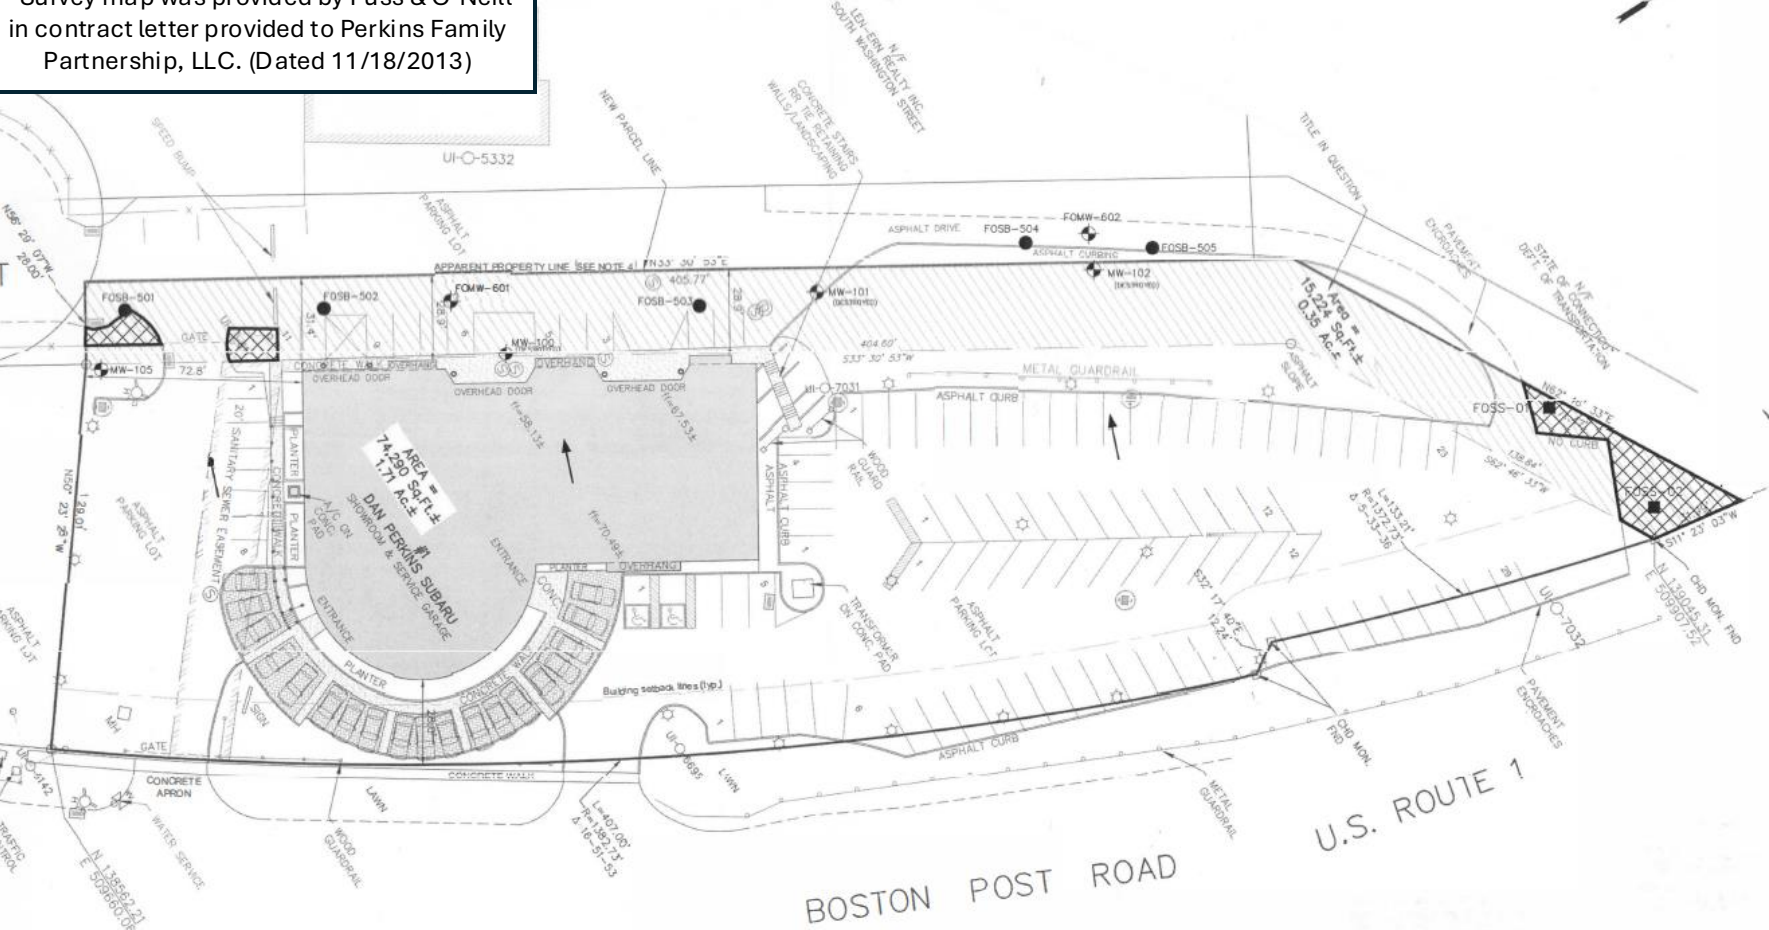

REEF ENVIRONMENTAL, LLC
301 Catherine Terrace
Fairfield, Connecticut
Tel: (203) 292-0489

SITE LOCATION
1 Boston Post Road
Milford, Connecticut

PROJECT NUMBER
21-1005

DATE
September 2025