


02 ENLARGED PLAN - OPERABLE WINDOW

3/4" = 1'-0" |

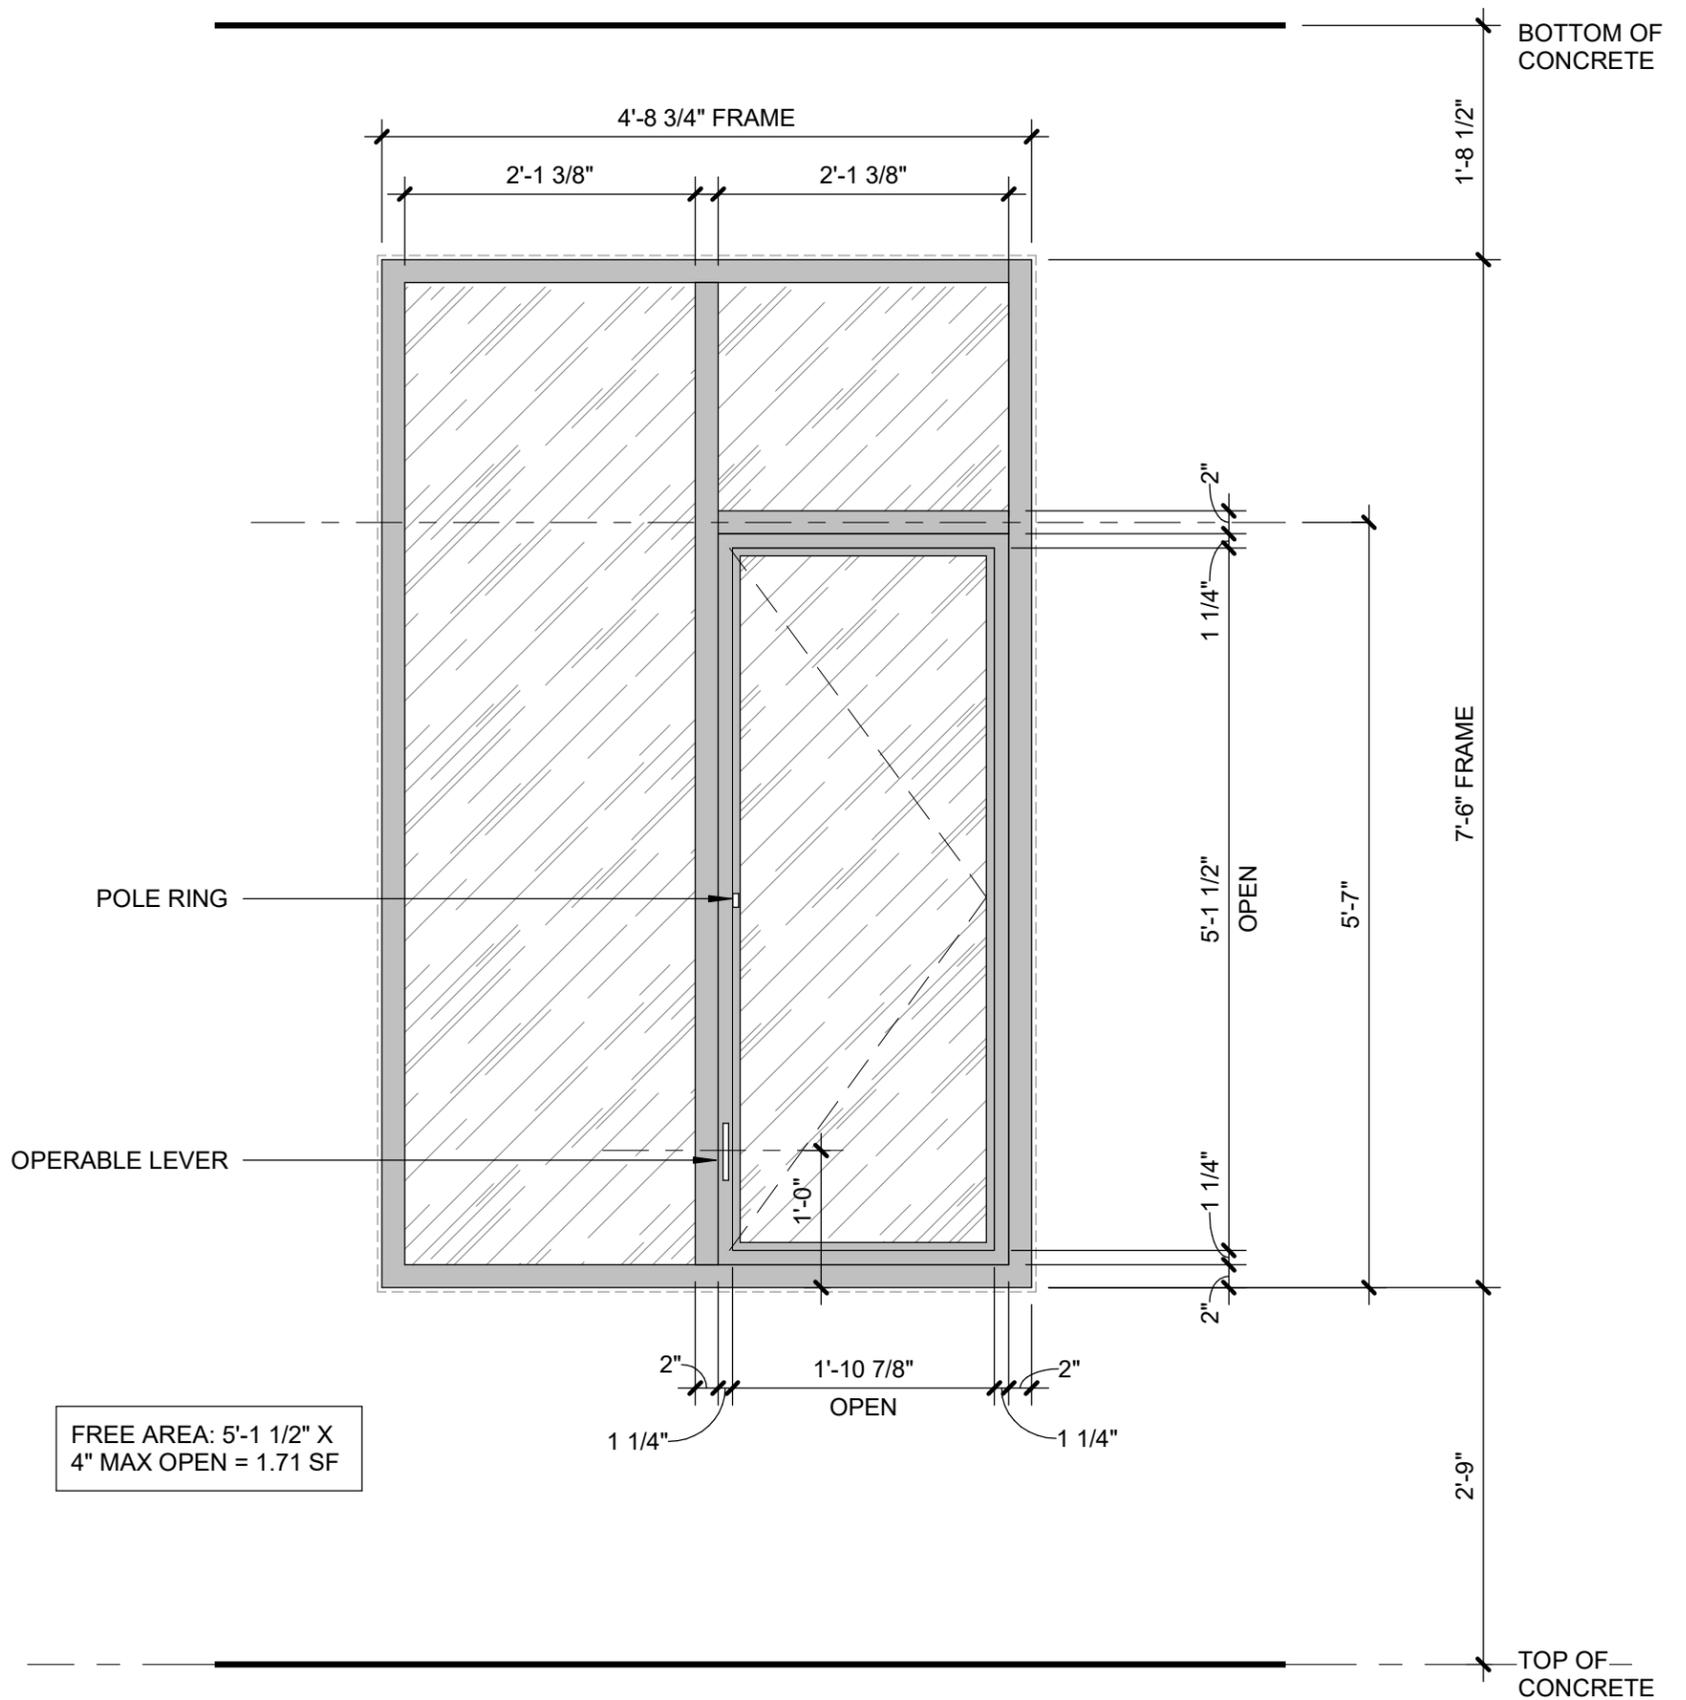

01 INTERIOR ELEVATION - OPERABLE WINDOW

3/4" = 1'-0" |