
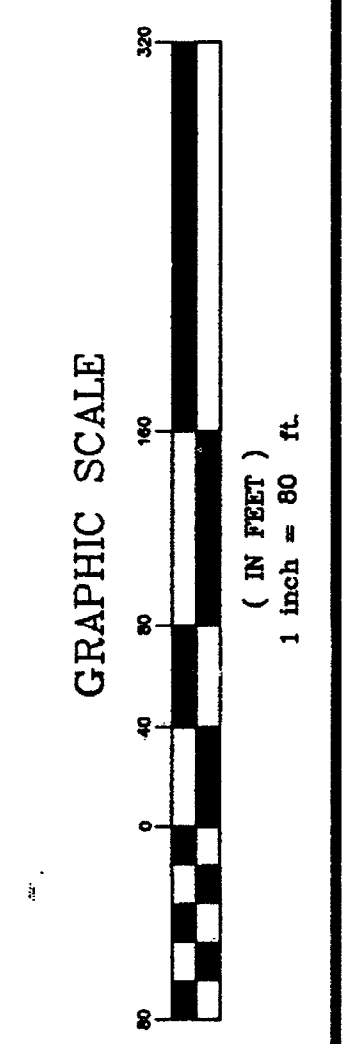


HILLTOP ACRES
 RESIDENTIAL SUBDIVISION
 BLAKELY BOROUGH, LACKAWANNA COUNTY, PENNSYLVANIA
 OVERALL SITE LAYOUT PLAN

Civil Design Partners, Inc.
 Consulting Engineers / Surveyors
 P.O. Box 748
 Moscow, Pennsylvania 18444
 Tel: 717-768-4310
 Fax: 717-768-4310
 www.cdpi.com

No.	Date	Description
1	2/9/12	PER LBPC COMMENTS DATED 2/9/12
2	2/29/12	PER BOROUGH ENGINEERS COMMENTS DATED 2/29/12
3	5/15/12	PER LBPC COMMENTS DATED 5/15/12

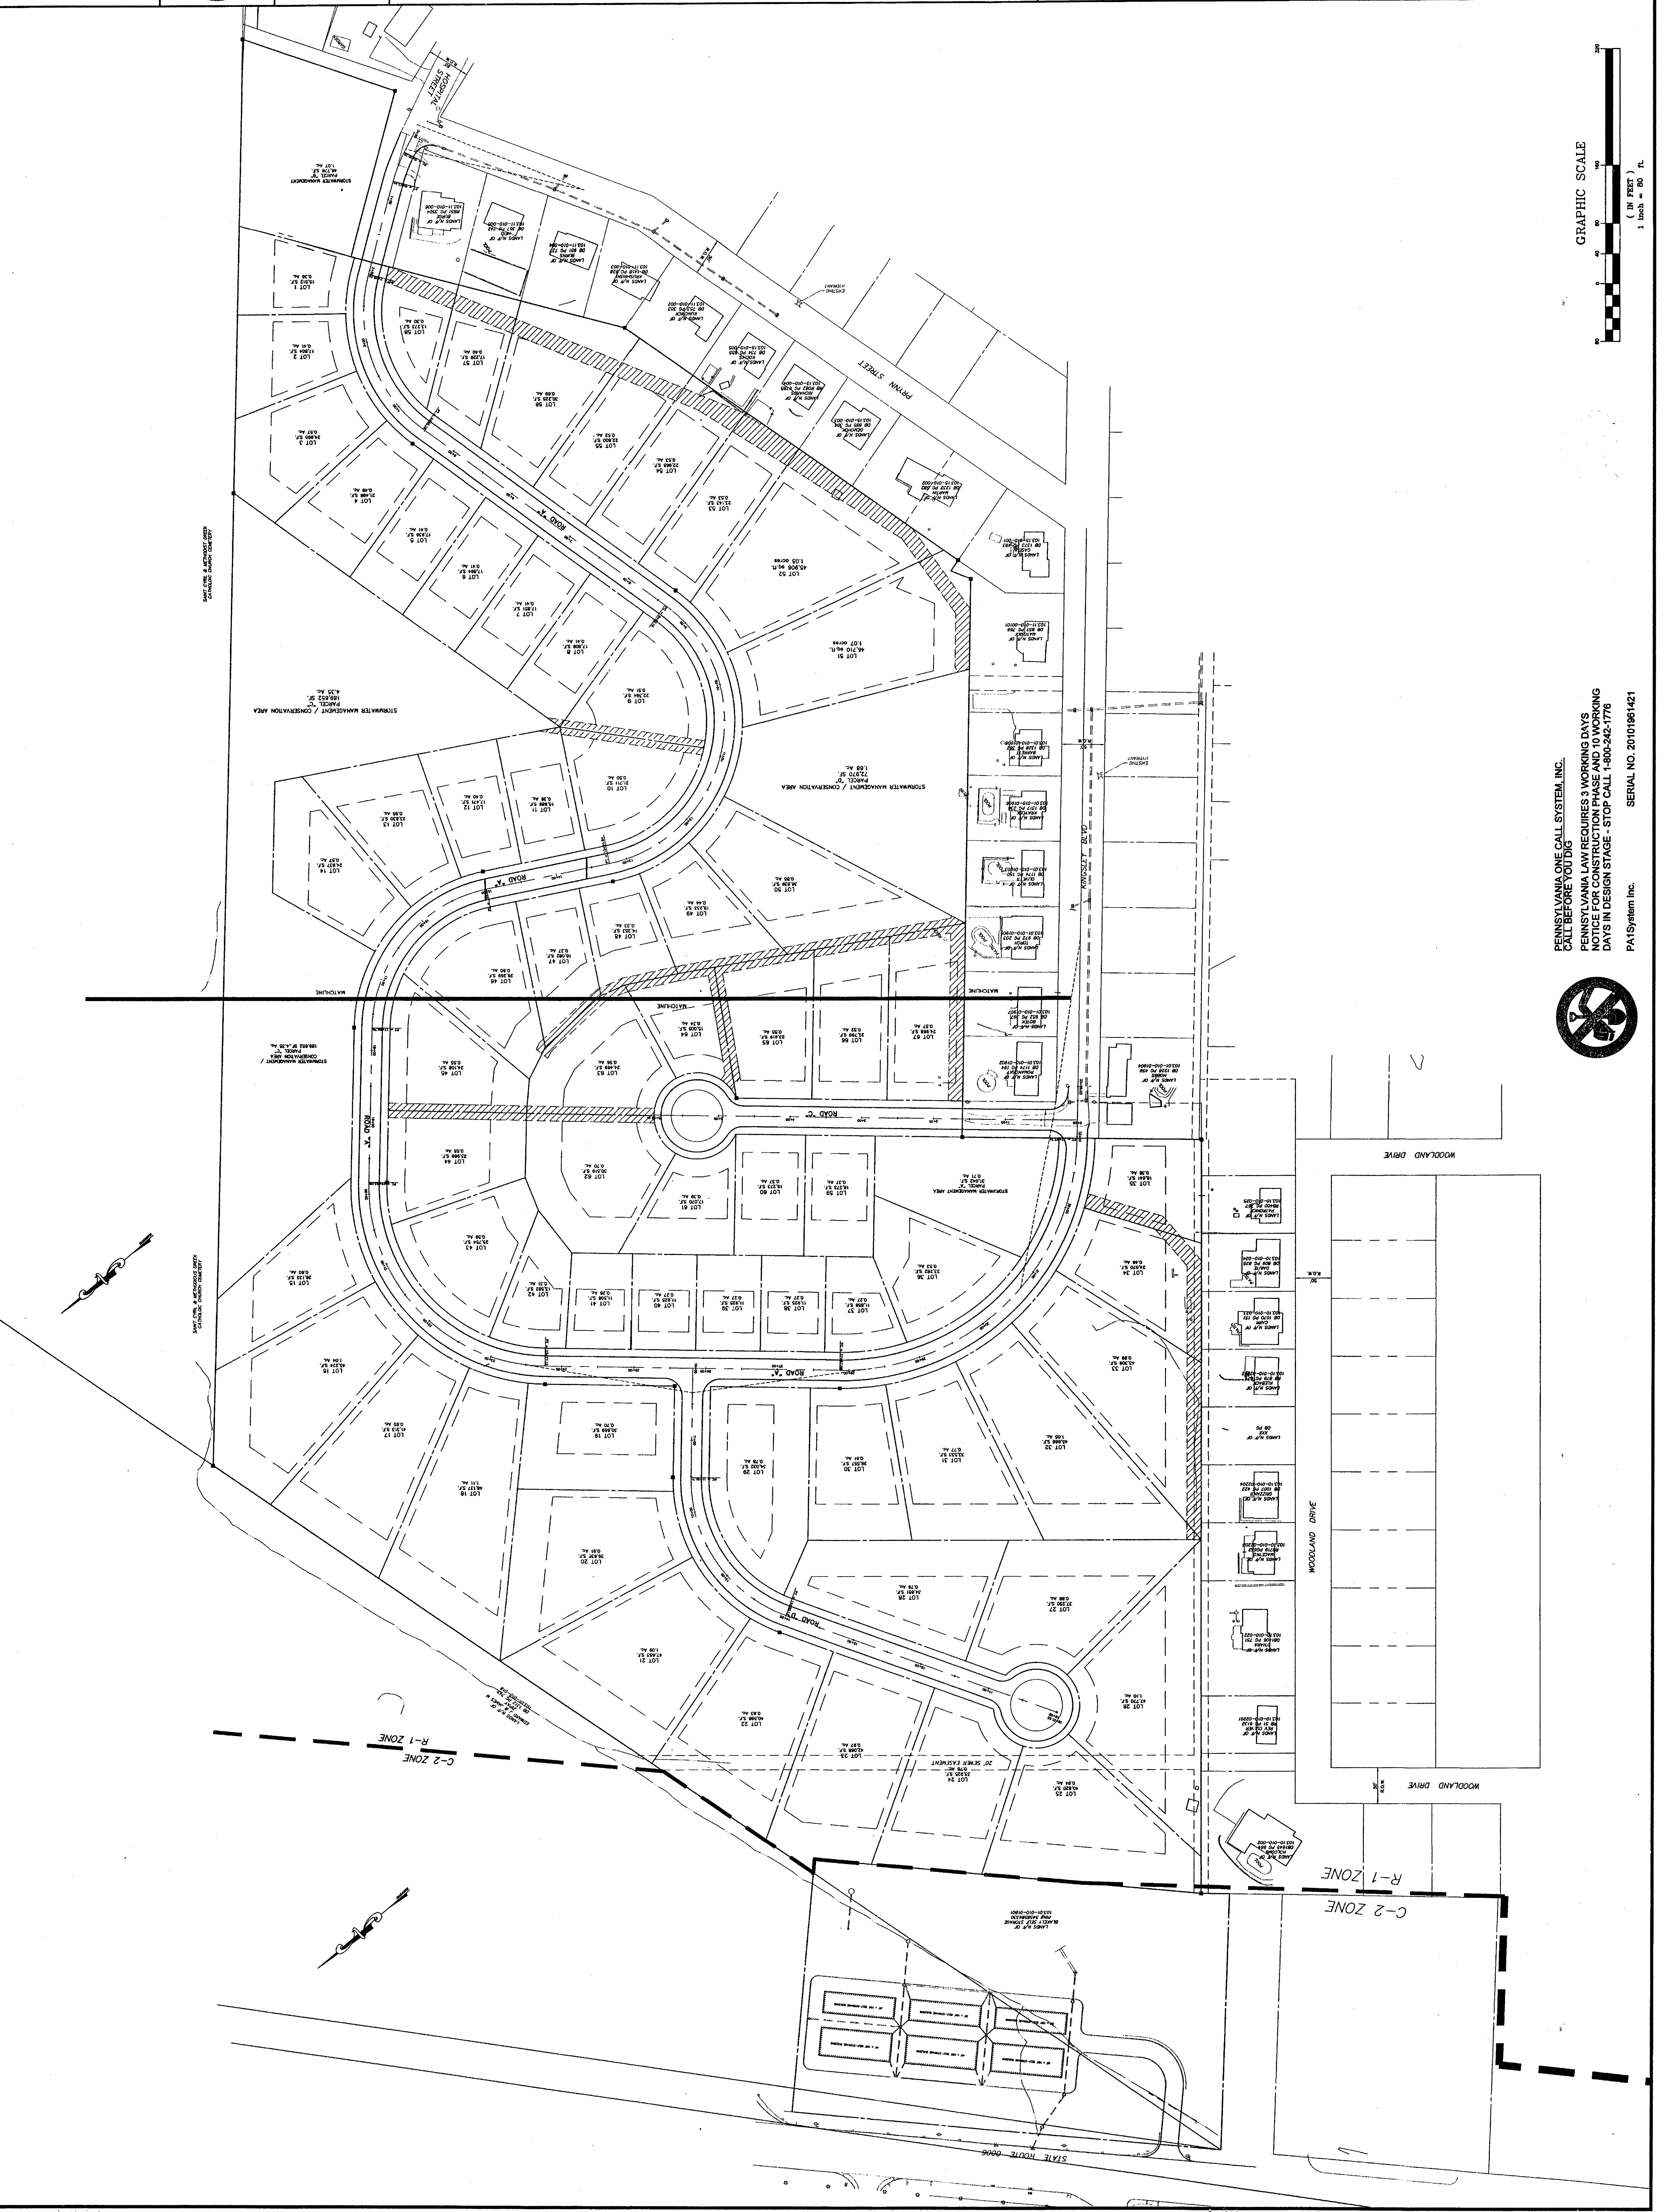

PENNSYLVANIA ONE CALL SYSTEM, INC.
 CALL BEFORE YOU DIG
 PENNSYLVANIA LAW REQUIRES 3 WORKING DAYS
 NOTICE OF CONSTRUCTION PRIOR TO ANY WORKING
 DAYS IN DESIGN STAGE - STOP CALL 1-800-242-1776
 PALSsystem Inc. SERIAL NO. 20101861421

