


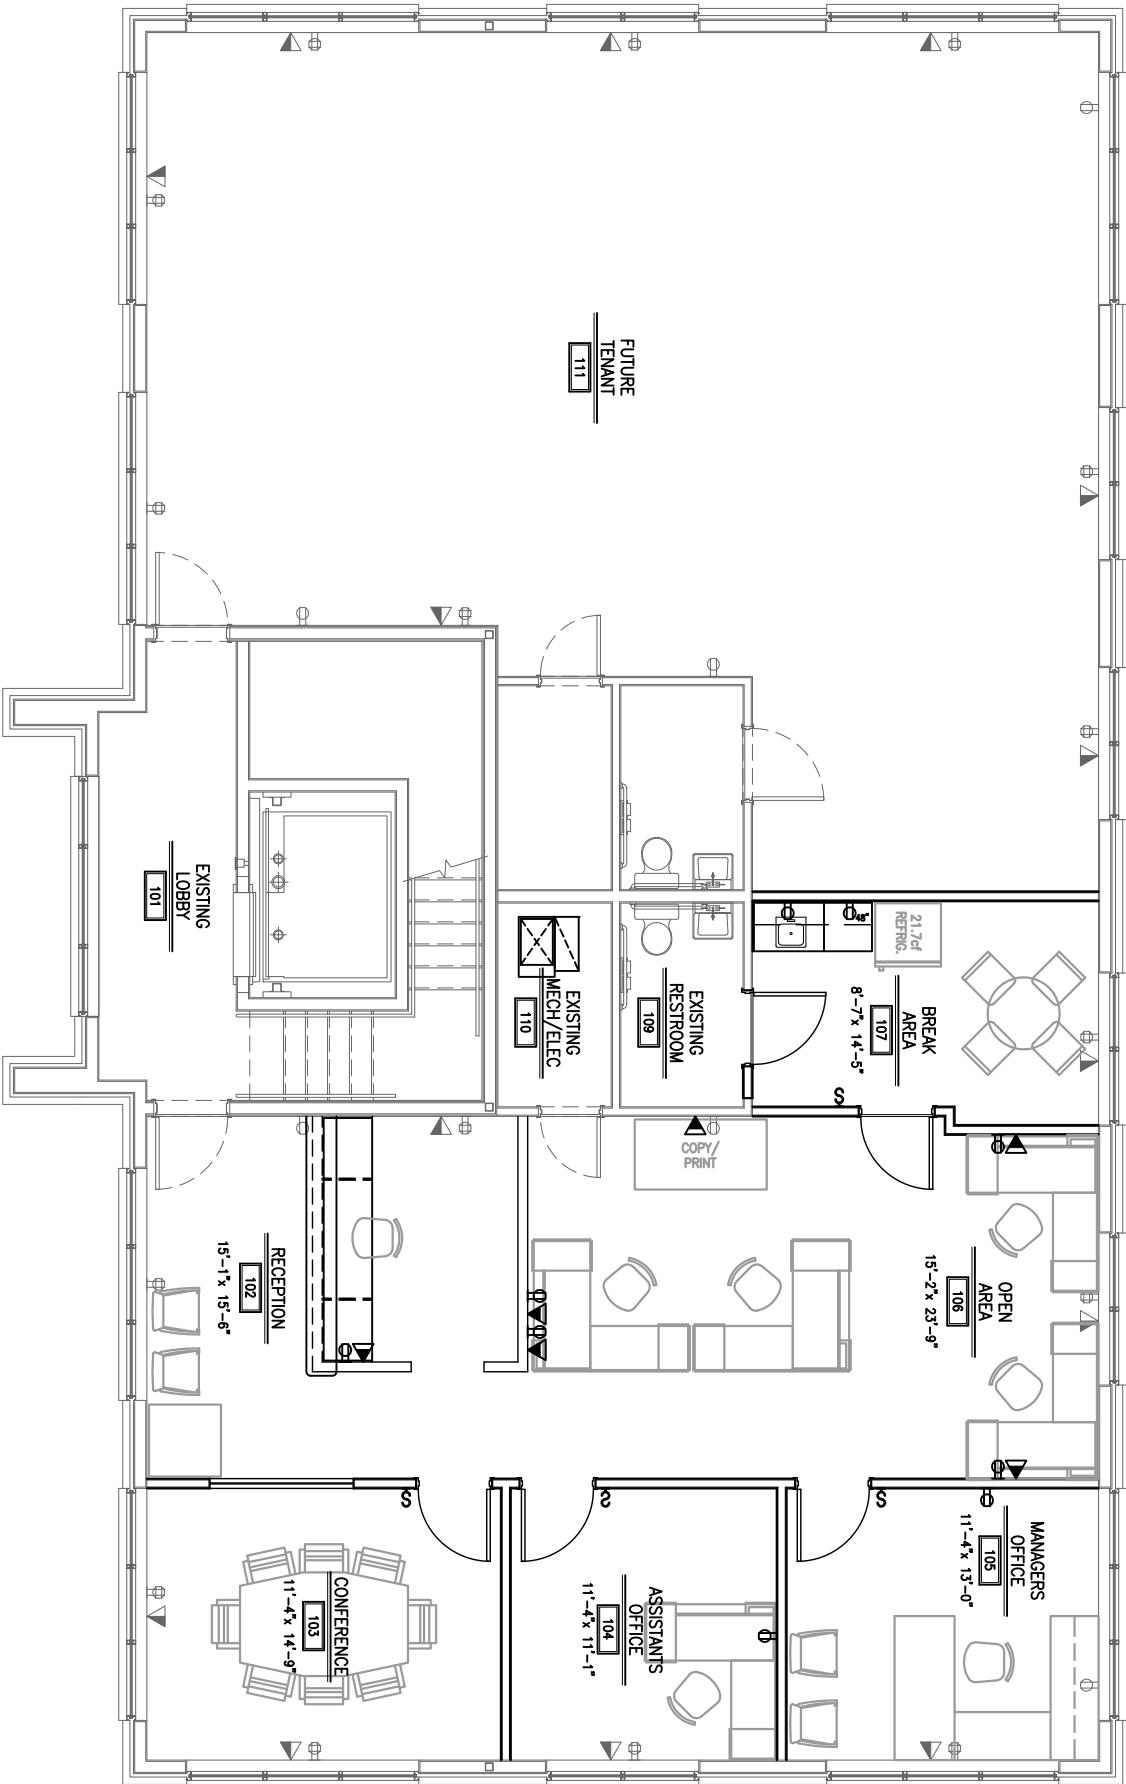

FLOOR PLAN OPTION "D"

OCTOBER 10, 2007

DEALER SERVICES CORP

PARK PLACE - 3851 POSTAL DRIVE NW, DULUTH, GA 30096



Crescent Development, Inc.

INTERIORS | ARCHITECTURE | PLANNING

3445 PEACHTREE INDUSTRIAL BLV
SUITE 200-148
DULUTH, GEORGIA 30096
VOICE 770.822.0441
FAX 770.822.0042

SIGNATURE BLOCK

I/WE HAVE REVIEWED THE PLAN HEREIN
AND AUTHORIZE CRESCENT DEVELOPMENT
TO PROCEED AS INDICATED BELOW:

☐ CONSTRUCTION COST ESTIMATION

☐ CONSTRUCTION DRAWINGS FOR PERMIT

NAHEED SYED - LANDLORD

DAVID AINSWORTH - DEALER SERVICES CORP