



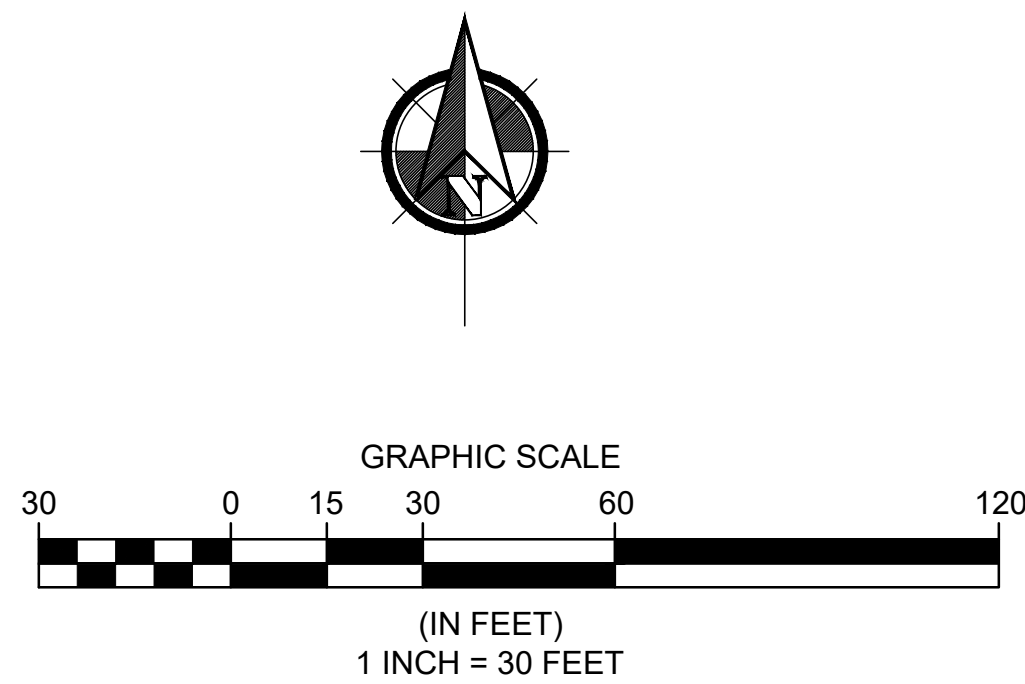


NOTE:
SUBJECT PROPERTY BOUNDARY DRAWN PER "RESURVEY OF LANDS" BY CRABBS' SURVEYING SERVICE, DATED JUNE 1, 2021. ADJACENT PROPERTIES, STREET RIGHT-OF-WAYS, EXISTING TOPOGRAPHY AND IMAGERY ARE PER AVAILABLE LAKE COUNTY GIS SOURCES. THIS IS NOT A SURVEY.

REV. No.		DATE	BY	
				DATE: 09/06/24 DRAWN: JNG
				SCALE: HOR. 1"=30' VERT. 1"=60'
				FOLDER: DWG/Proj. Surveying
				FILENAME: GIS Map
				TAB: 01-GIS Map (2)
				BNDY. BY: XXX
				BASE. BY: XXX

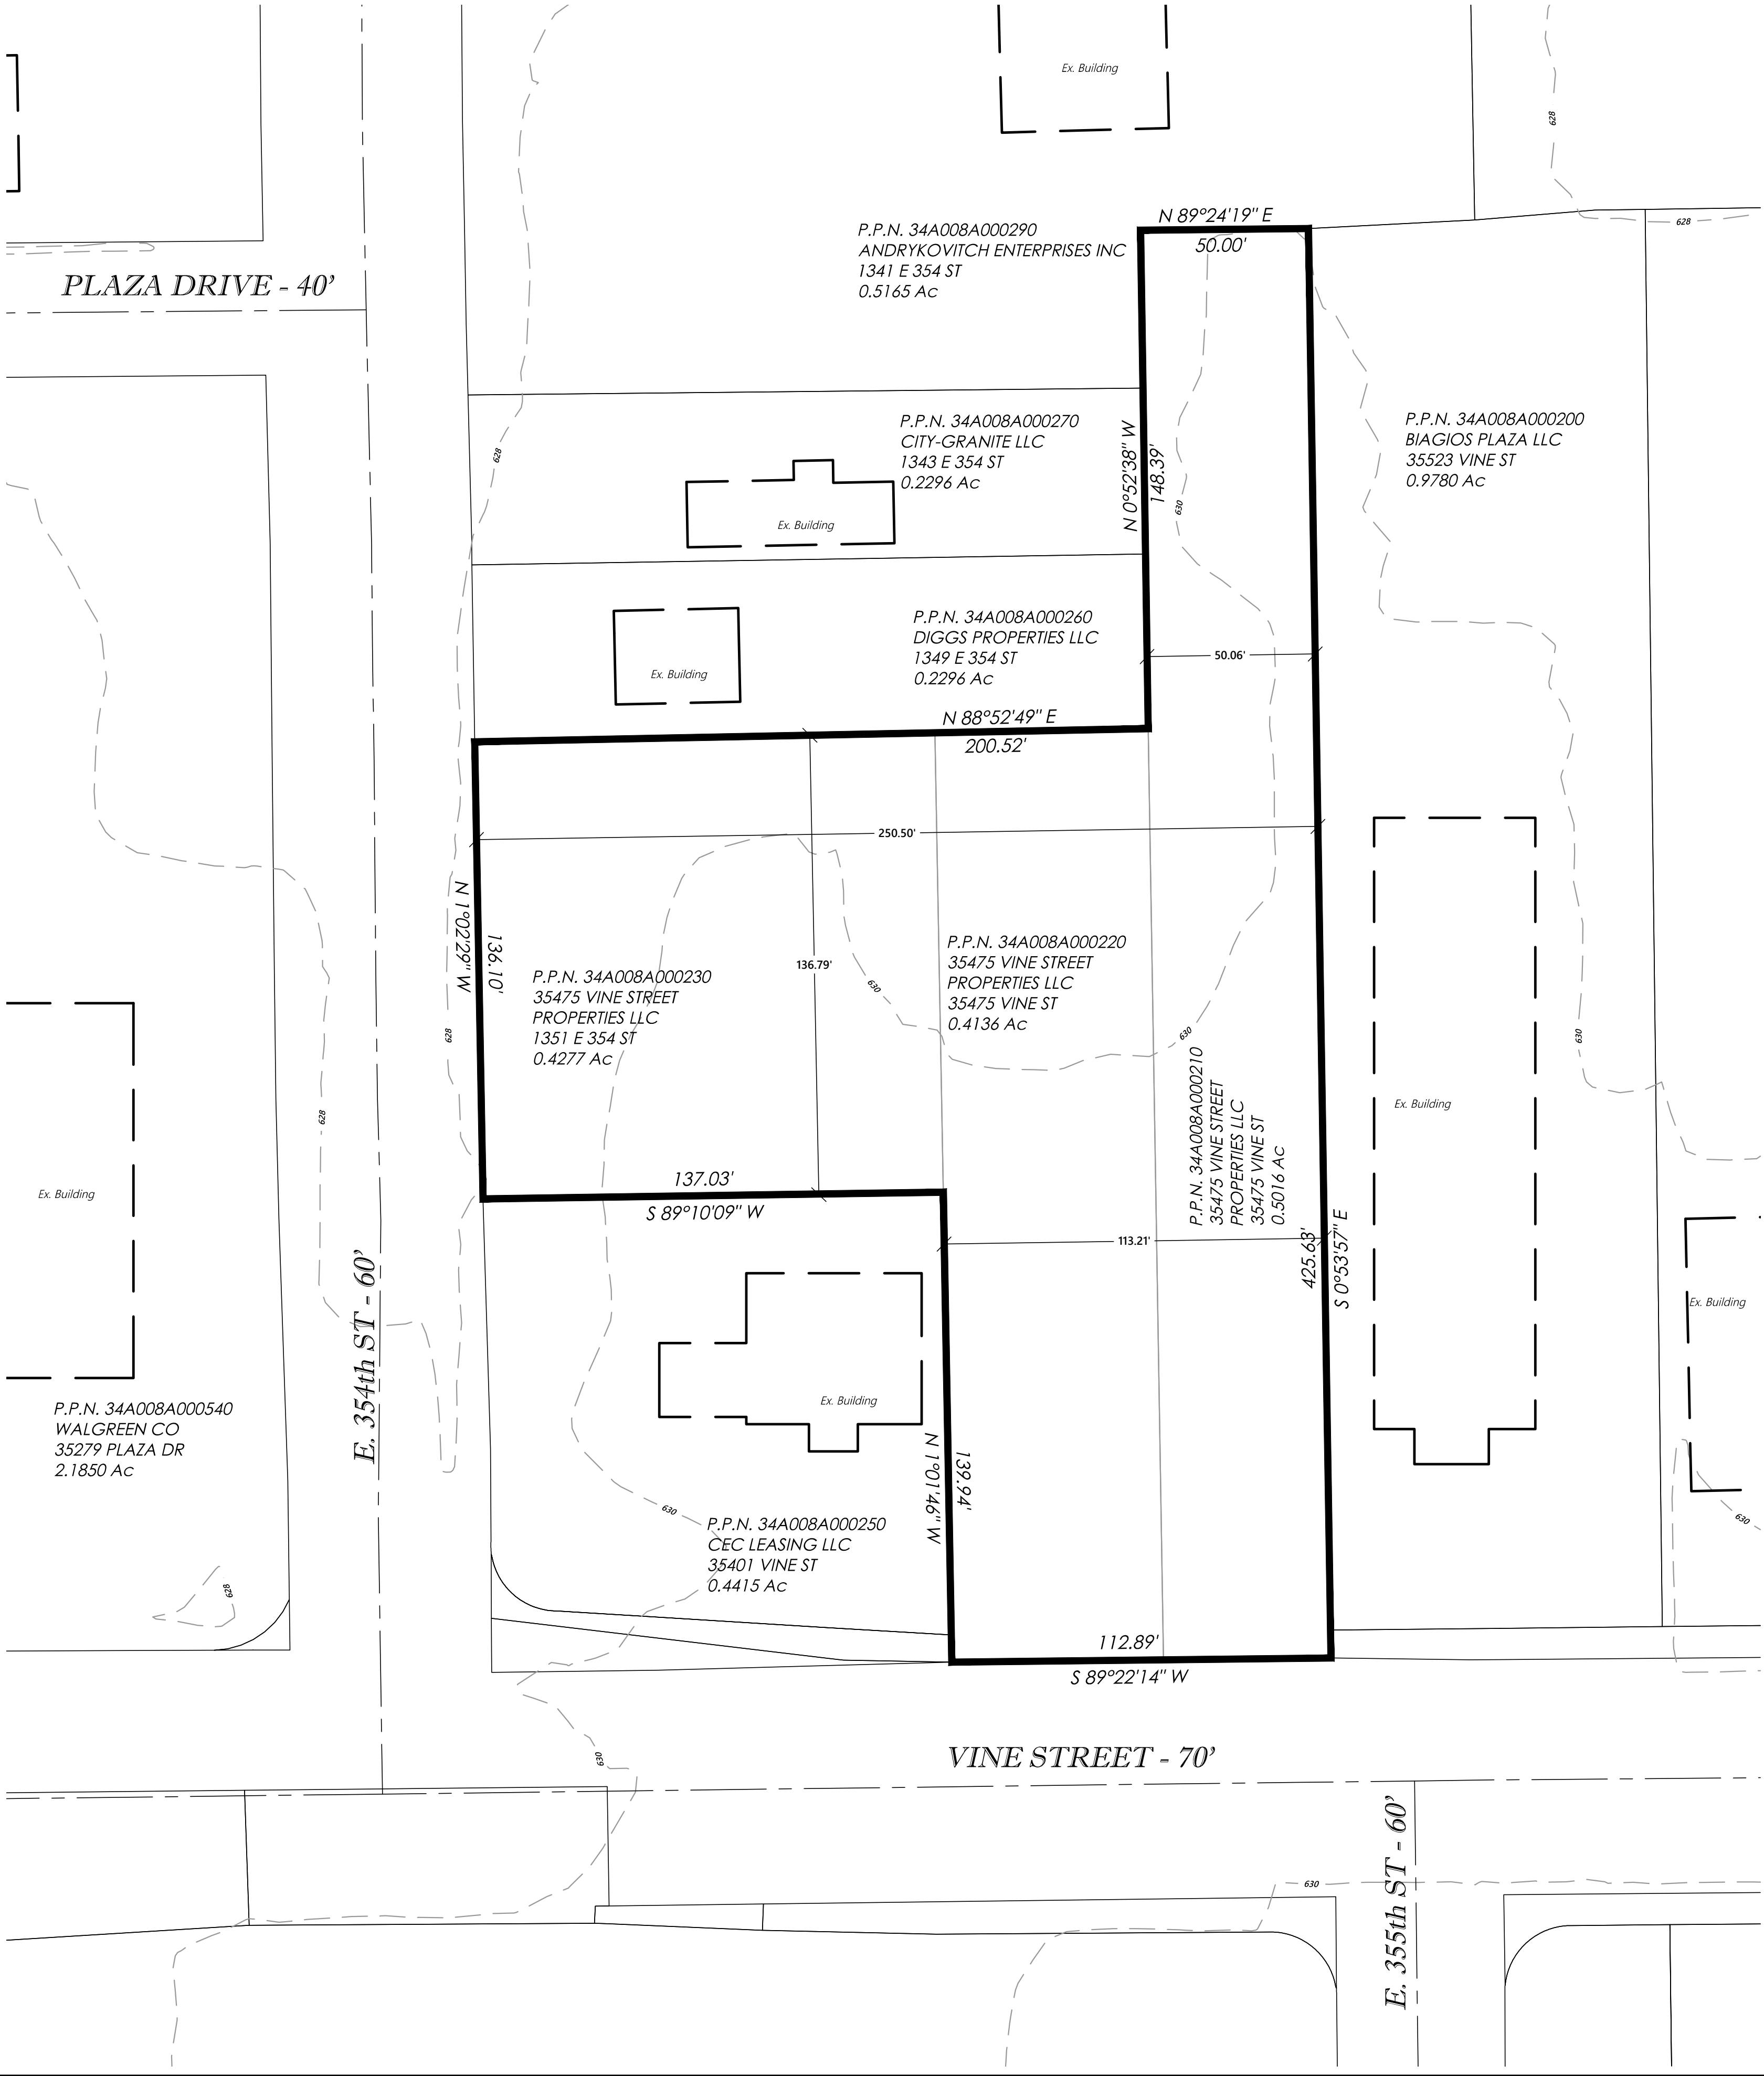

USA MANAGEMENT
35475 VINE St.
& 1351 E. 354th St.
CITY OF EASTLAKE - LAKE COUNTY - OHIO

POLARIS ENGINEERING & SURVEYING, INC.
34600 CHARDON ROAD - SUITE D
WILLOUGHBY HILLS, OHIO 44094
(440) 944-4433
www.polaris-es.com

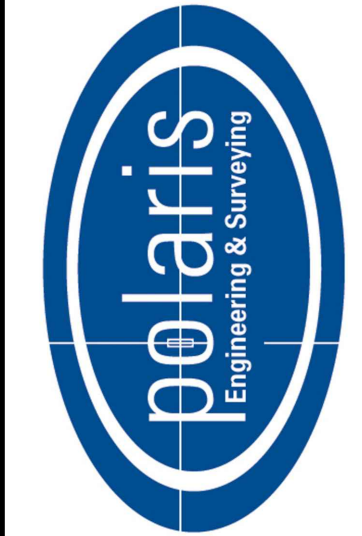

GIS MAP

PREPARED FOR:
COMPANY
ADDRESS
CITY, STATE
PHONE: (XXX) XXX-XXXX
CONTACT:

CONTRACT No.

24133

SHEET	OF
01	01