


Map Cabint S2
 8-14-18
 PLS

8052 P0080
 08-14-2008
 11:59:32 AM
 Brunswick County, NC Register of Deeds
 page 2 of 3

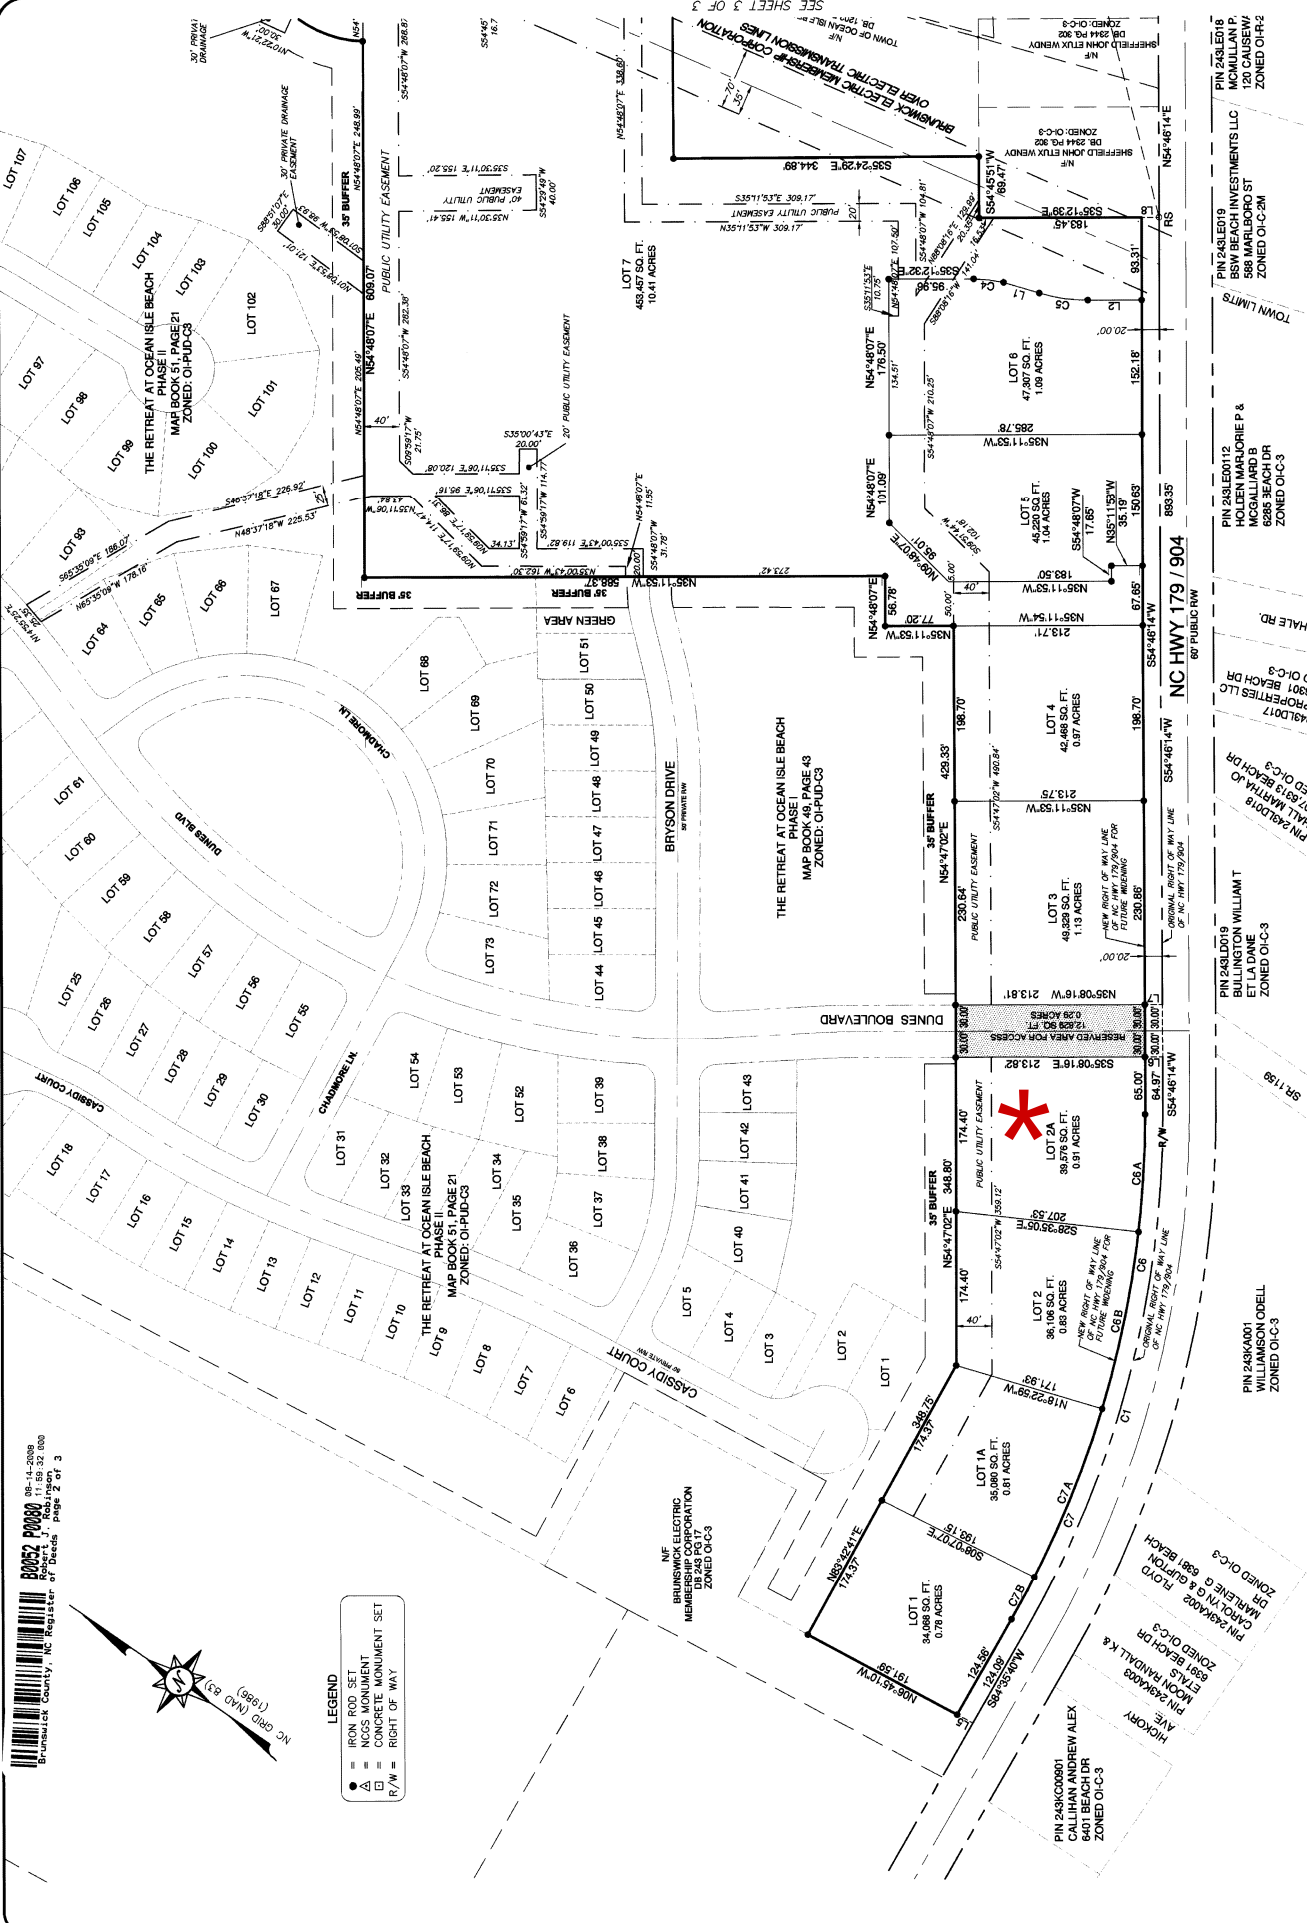

McKIM & CREED
 243 NORTH FRONT STREET
 WILMINGTON, NORTH CAROLINA 28401
 TEL: (910) 251-6665
 FAX: (910) 794-1154

SEAL
 10/17/12
 DAVID L. JOHNSON
 REGISTERED PROFESSIONAL SURVEYOR
 STATE OF NORTH CAROLINA

FINAL PLAT
 OF
THE LANDING AT OCEAN ISLE BEACH
 LOTS 1 TO 10

OWNER: OCEAN ISLE LAUNDING, LLC
 SHALLOTTE TOWNSHIP - BRUNSWICK COUNTY - NORTH CAROLINA
 JULY 30, 2008 1" = 100'


DATE: 8-11-08

REVISED TO SHOW ZONING CHANGE 8/11/08

JOB NUMBER 040780001
 DWG NUMBER 040780001.Landing_rev3
 PLS
 PARTY CHIEF N/A
 CAD TECH ACS
 FIELD BOOK N/A

SHEET 2 OF 3

Map Cabinet 52 Page 81 8-14-08

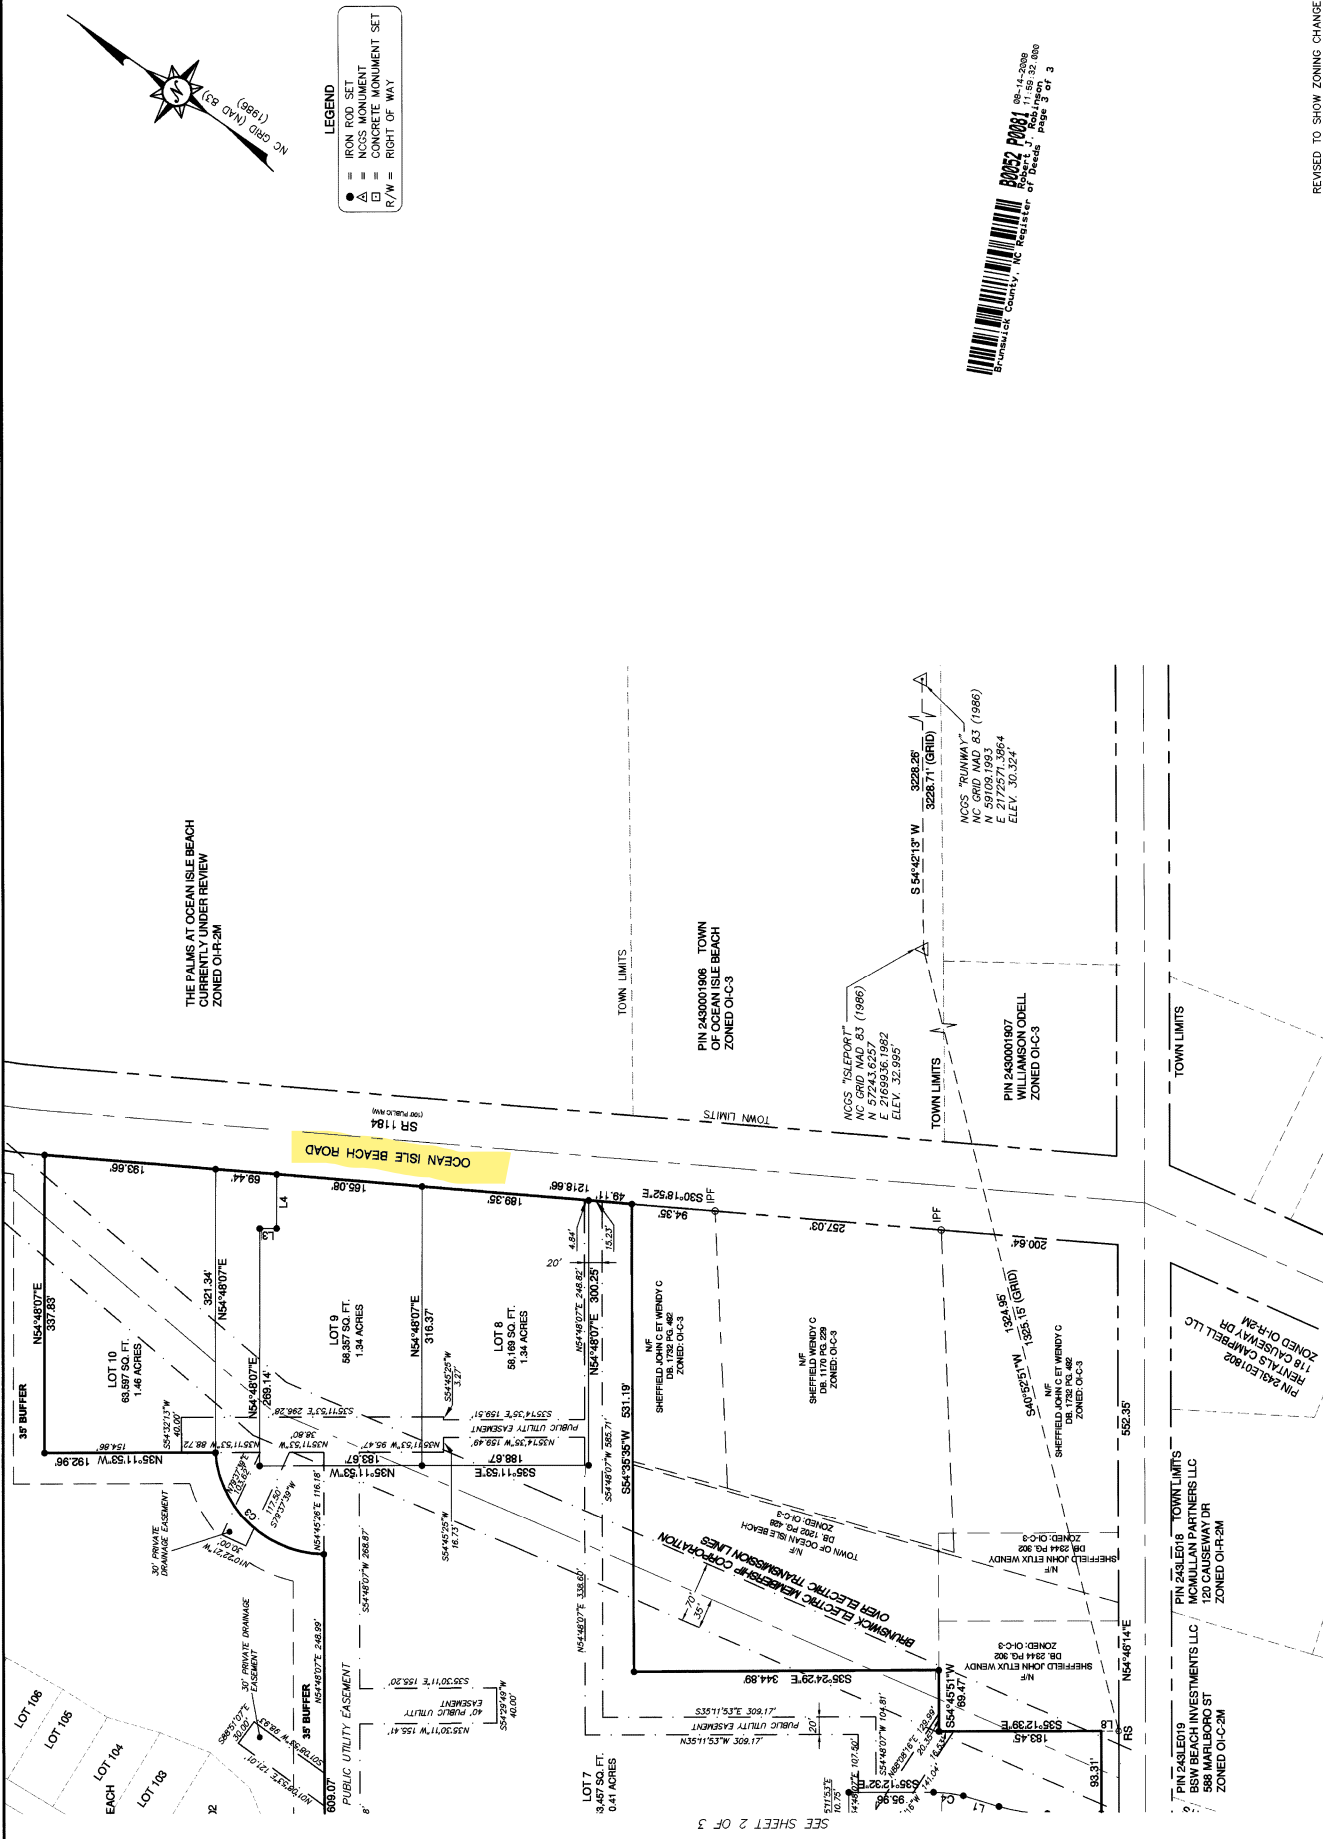

McKIM & CREED
243 NORTH FRONT STREET
WILMINGTON, NORTH CAROLINA 28401
TEL: (910) 251-6665
FAX: (910) 794-1154

DAVID L. JOYCE
NORTH CAROLINA
PROFESSIONAL SEAL
L-3672
LAND SURVEYOR

FINAL PLAT
OF
THE LANDING AT OCEAN ISLE BEACH
LOTS 1 TO 10
OWNER: OCEAN ISLE LANDING, LLC
SHALLOTTE TOWNSHIP - BRUNSWICK COUNTY - NORTH CAROLINA
JULY 30, 2008 1" = 100'

DATE: 8-11-08

REVISED TO SHOW ZONING CHANGE 8/11/08

JOB NUMBER 040780001
DWS NUMBER 040780001 Landing_lev3
PLS DLJ
PARTY CHIEF N/A
CAD TECH ACS
FIELD BOOK N/A

SHEET 3 OF 3

