

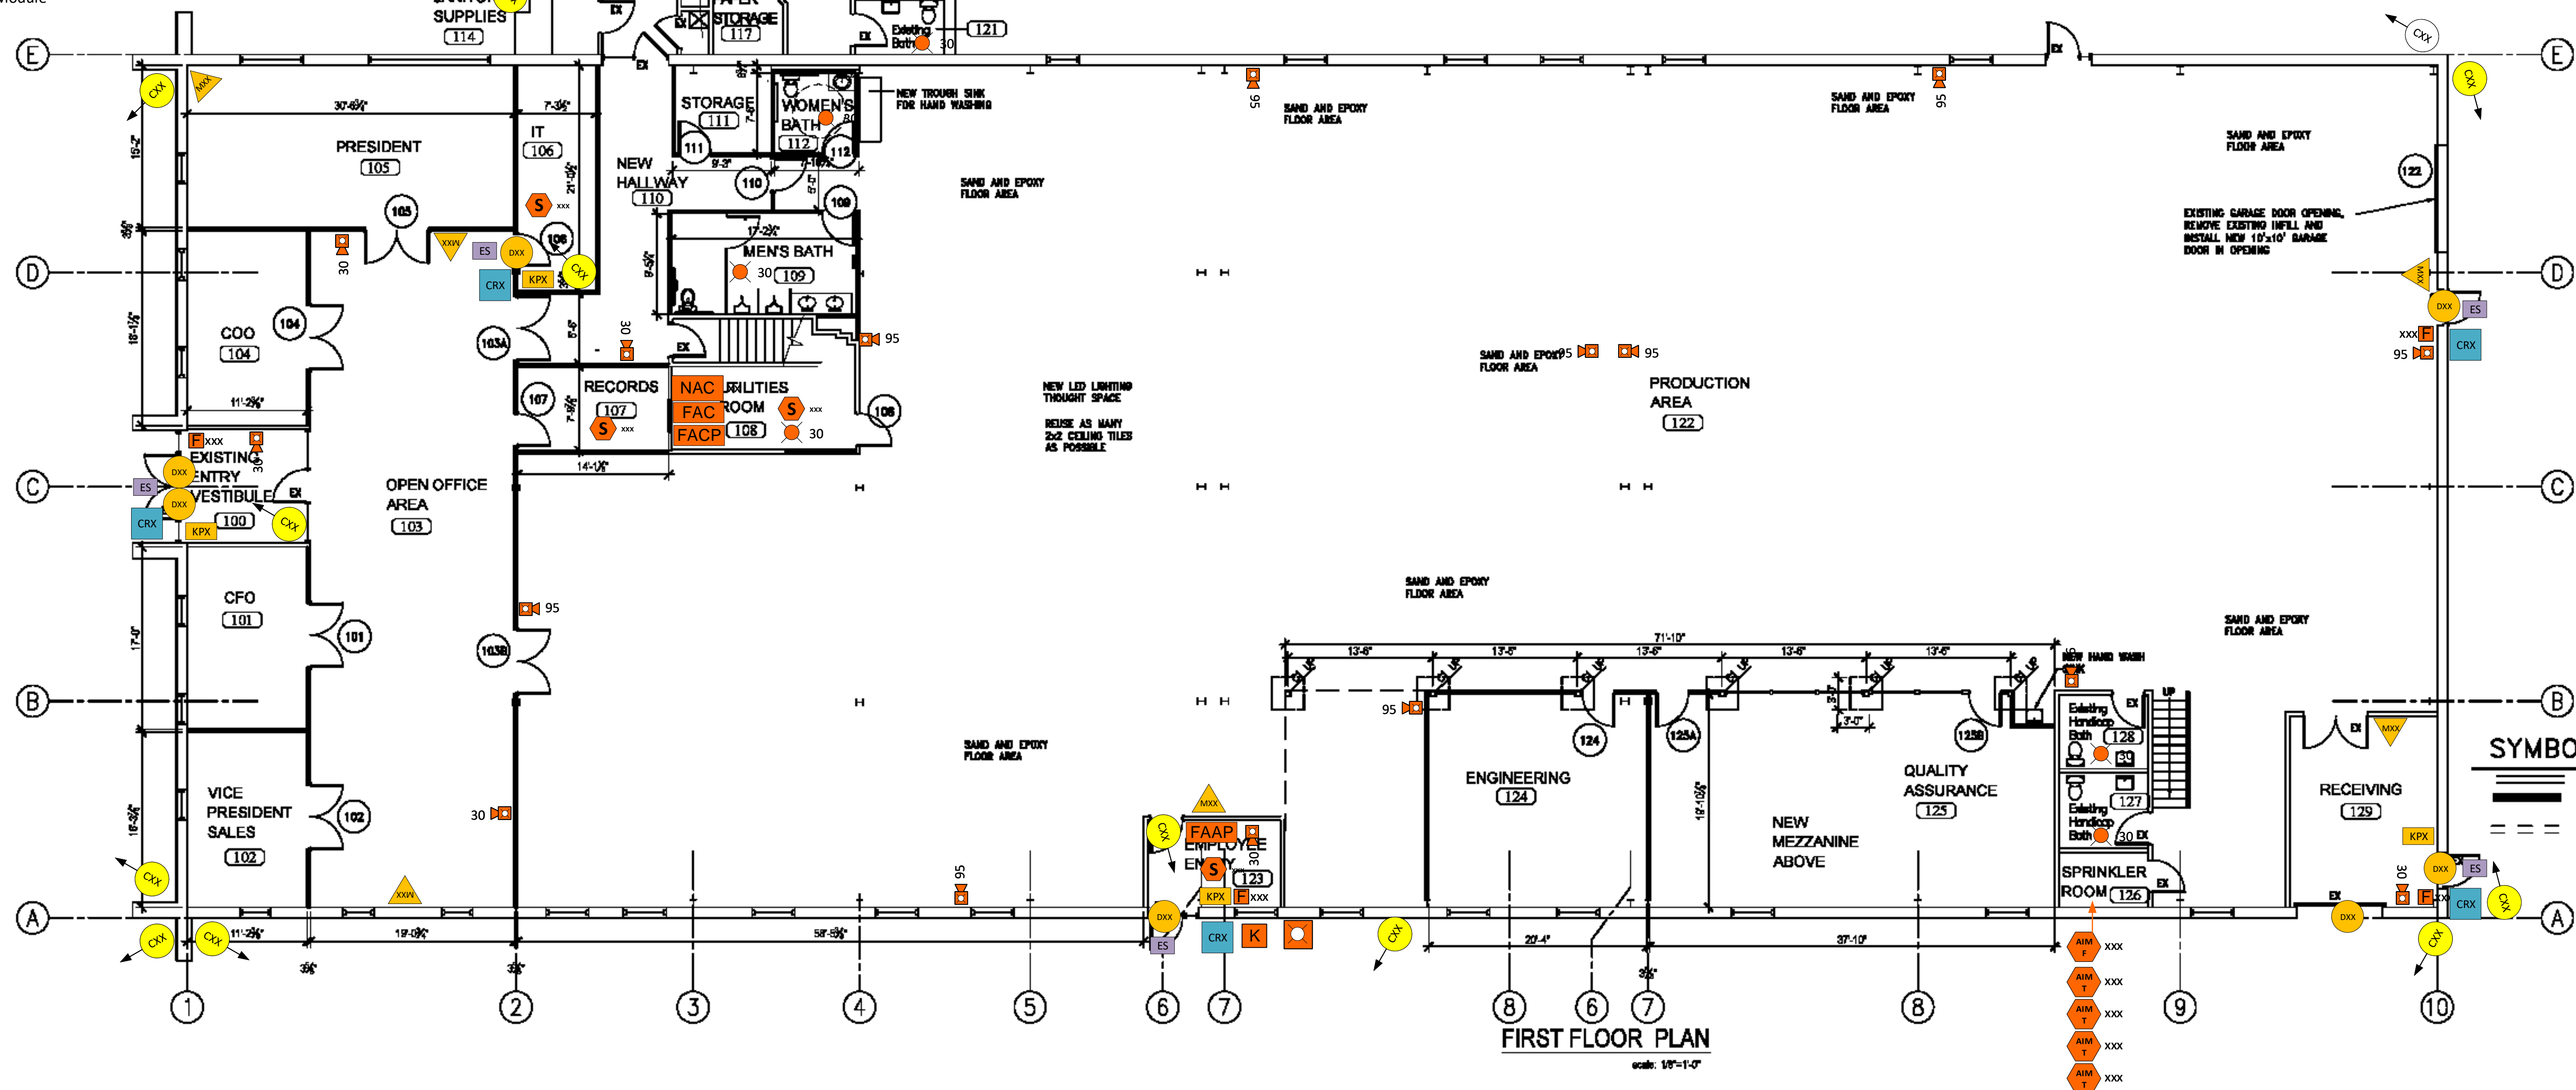
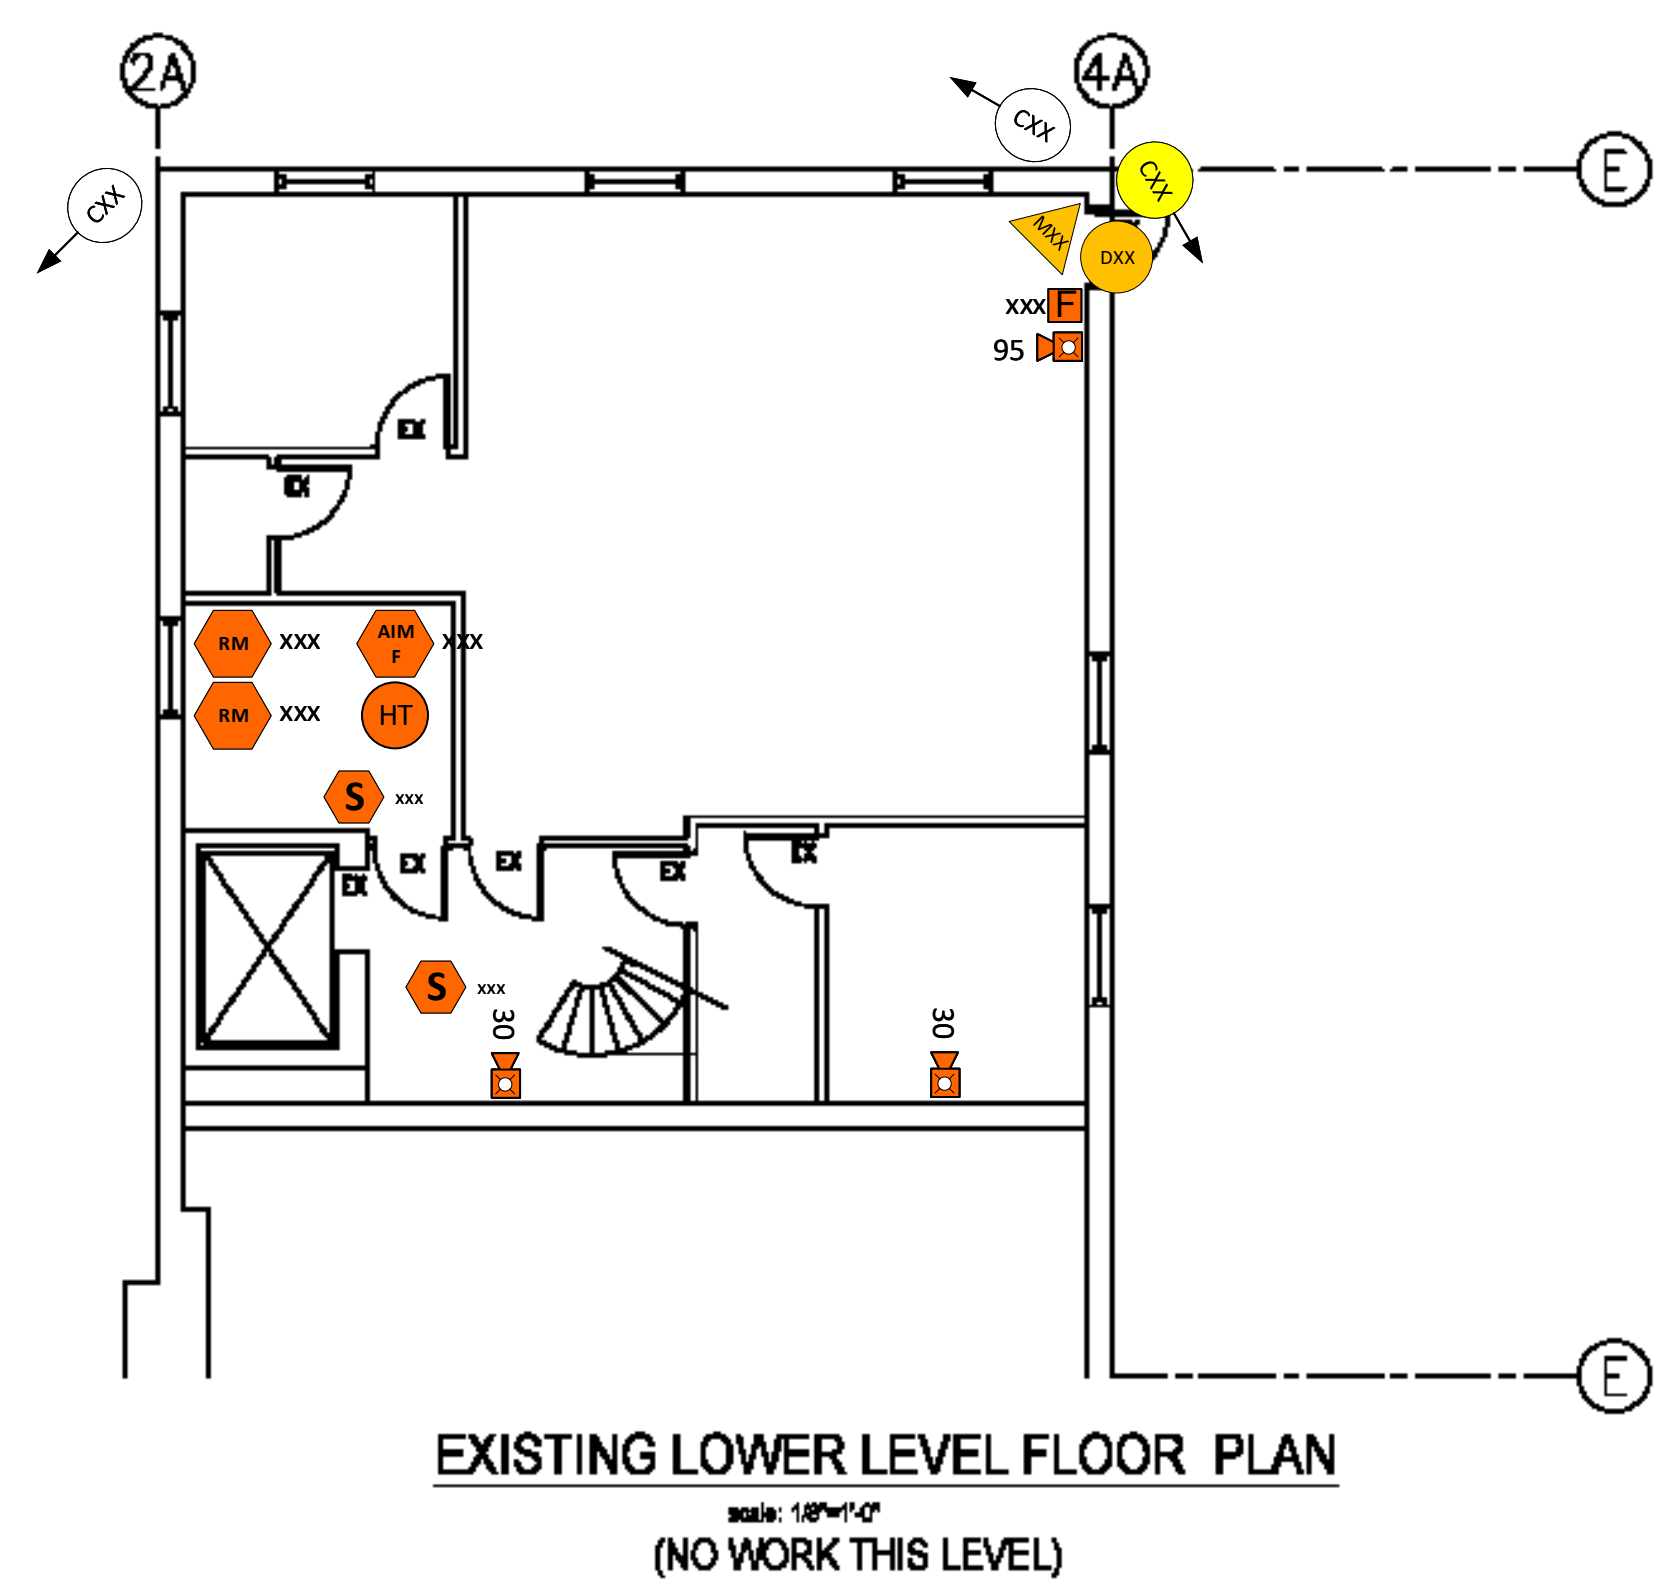
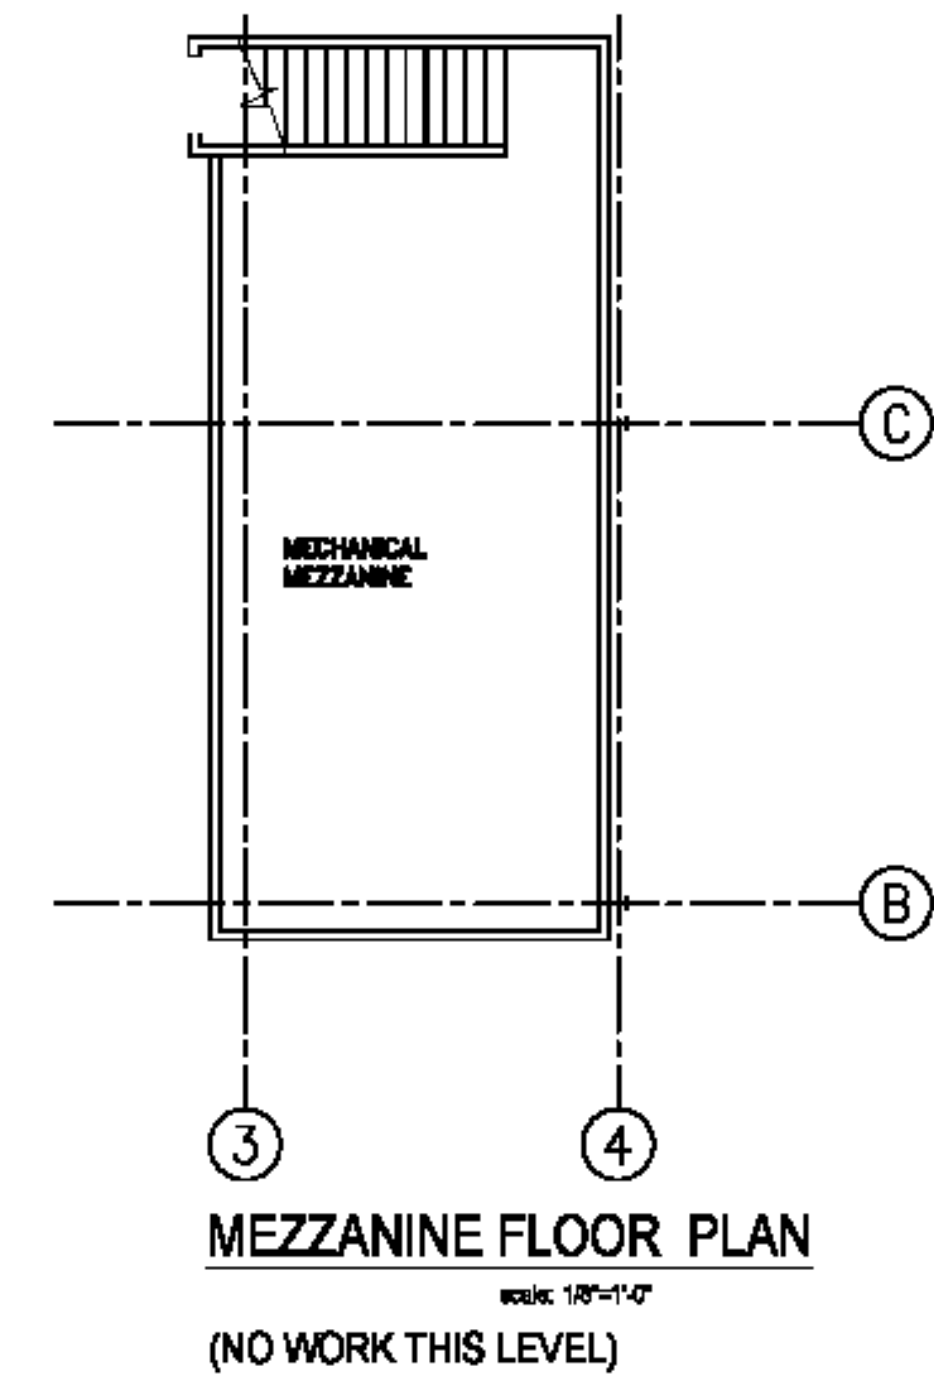
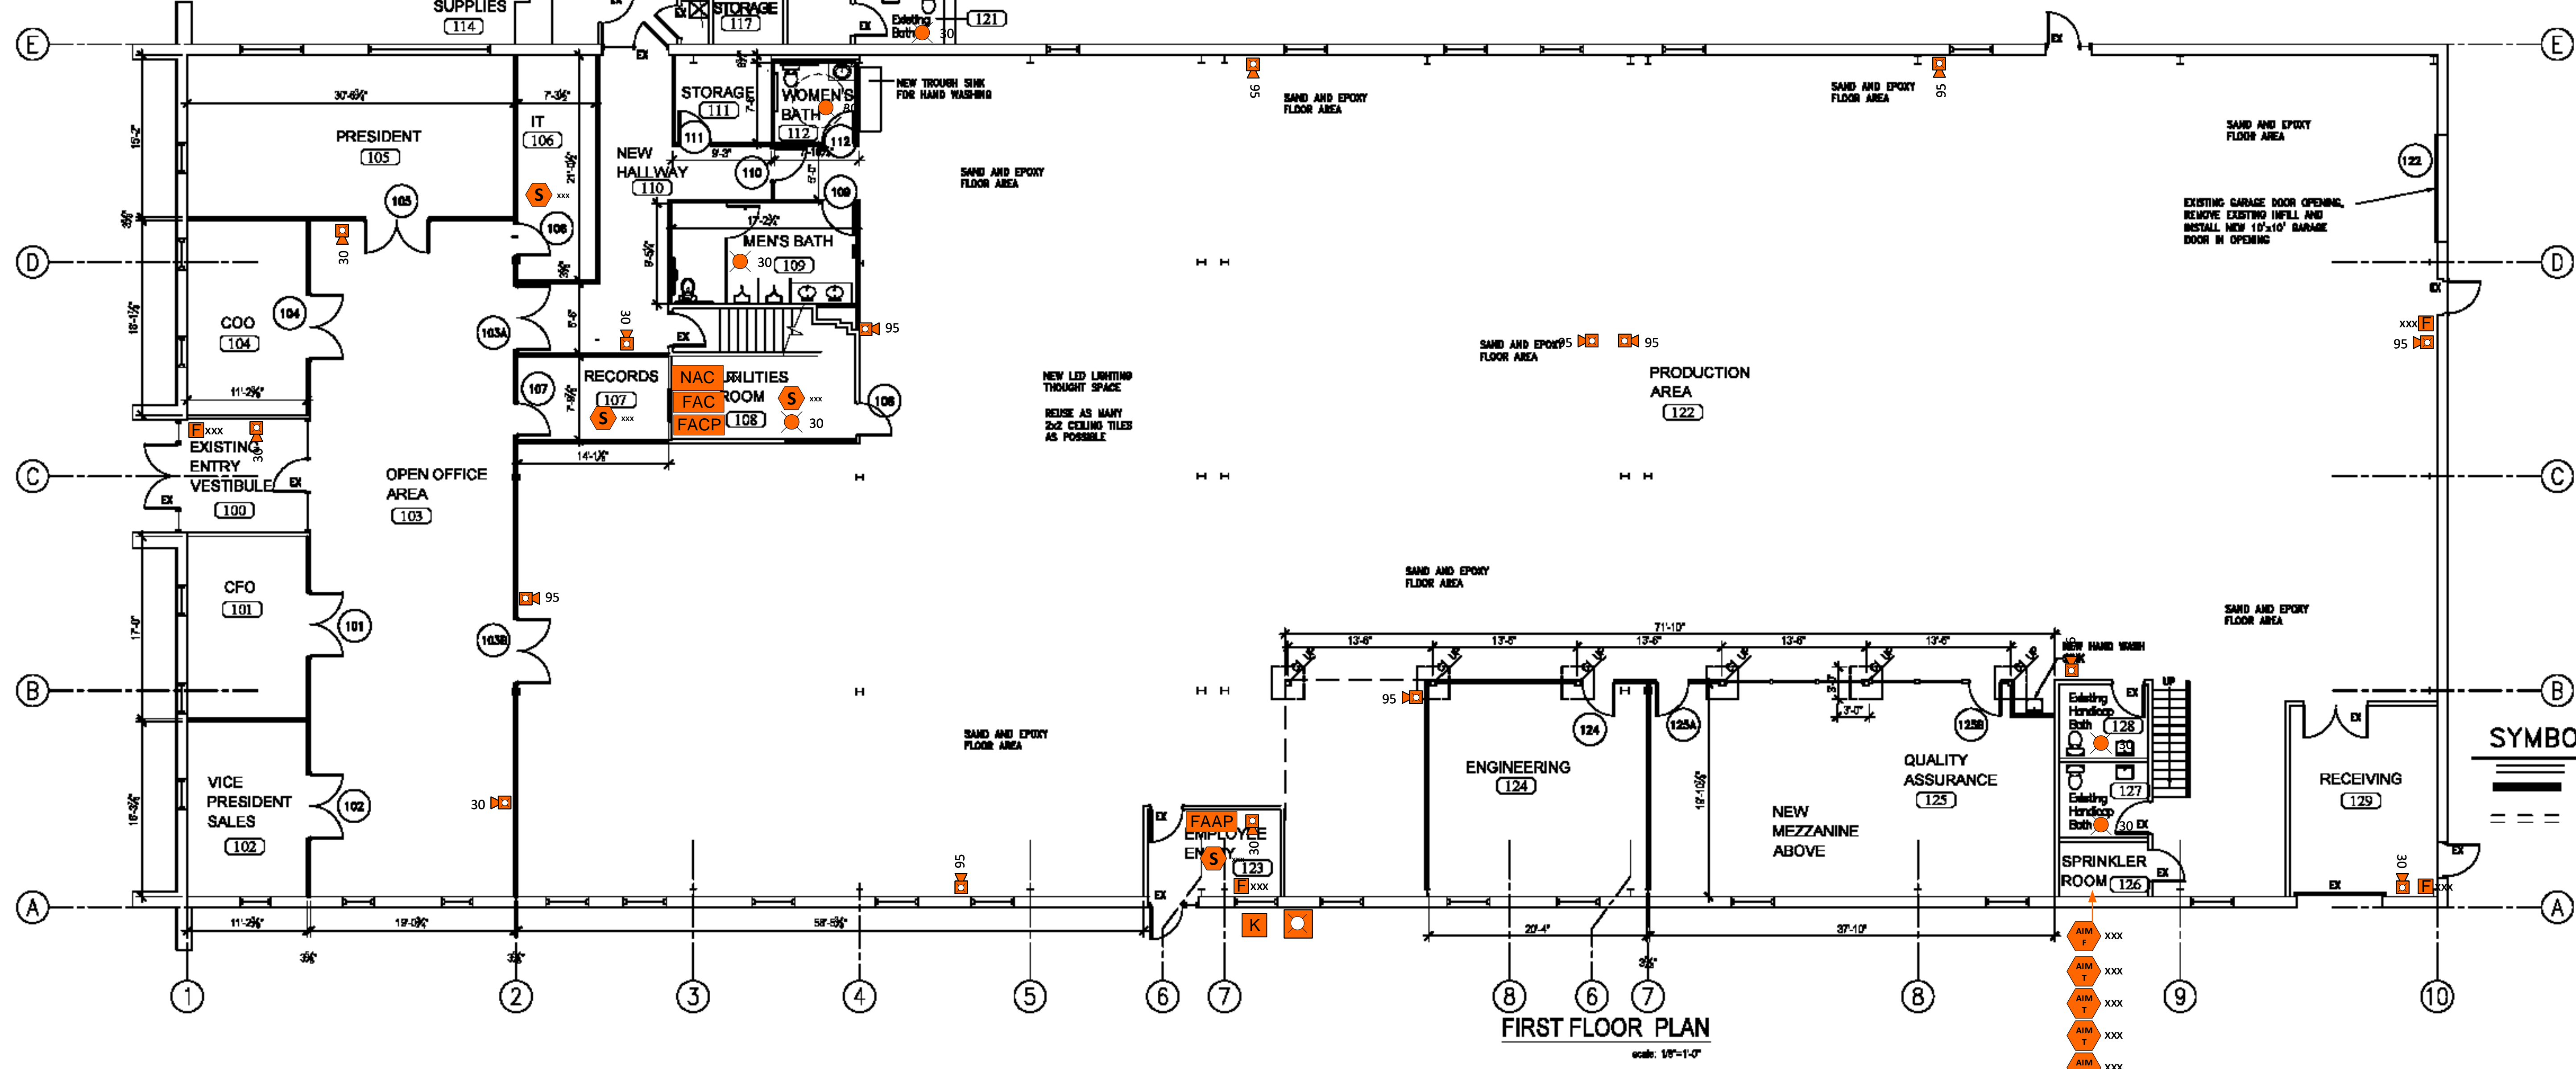


- Camera
- Card Reader
- Door Contact XX=Zone #
- Electric Strike
- Motion Detector
- Manual Pull Station w/ Point ID
- Smoke Detector w/Point ID
- CO Detector
- Combo Smoke/CO Detector w/Point ID & Sounder Base
- Heat Detector w/ Point ID
- Duct Smoke Detector w/Point ID
- Monitor Module for Sprinkler Waterflow Switch w/Point ID
- Monitor Module for Sprinkler Tamper Switch w/Point ID
- Relay Module
- Spare Camera Location
- Spare Access Location
- Glassbreak Detector
- Security Keypad
- Panic Button
- Sounder/Strobe w/Candela Setting
- Strobe w/Candela setting
- Fire Alarm Control Panel
- Fire Alarm Annunciator Panel
- Fire Alarm Communicator
- Notification Circuit Power Booster, extender panel #
- Knox Box
- Outdoor Beacon
- High Temp Sensor

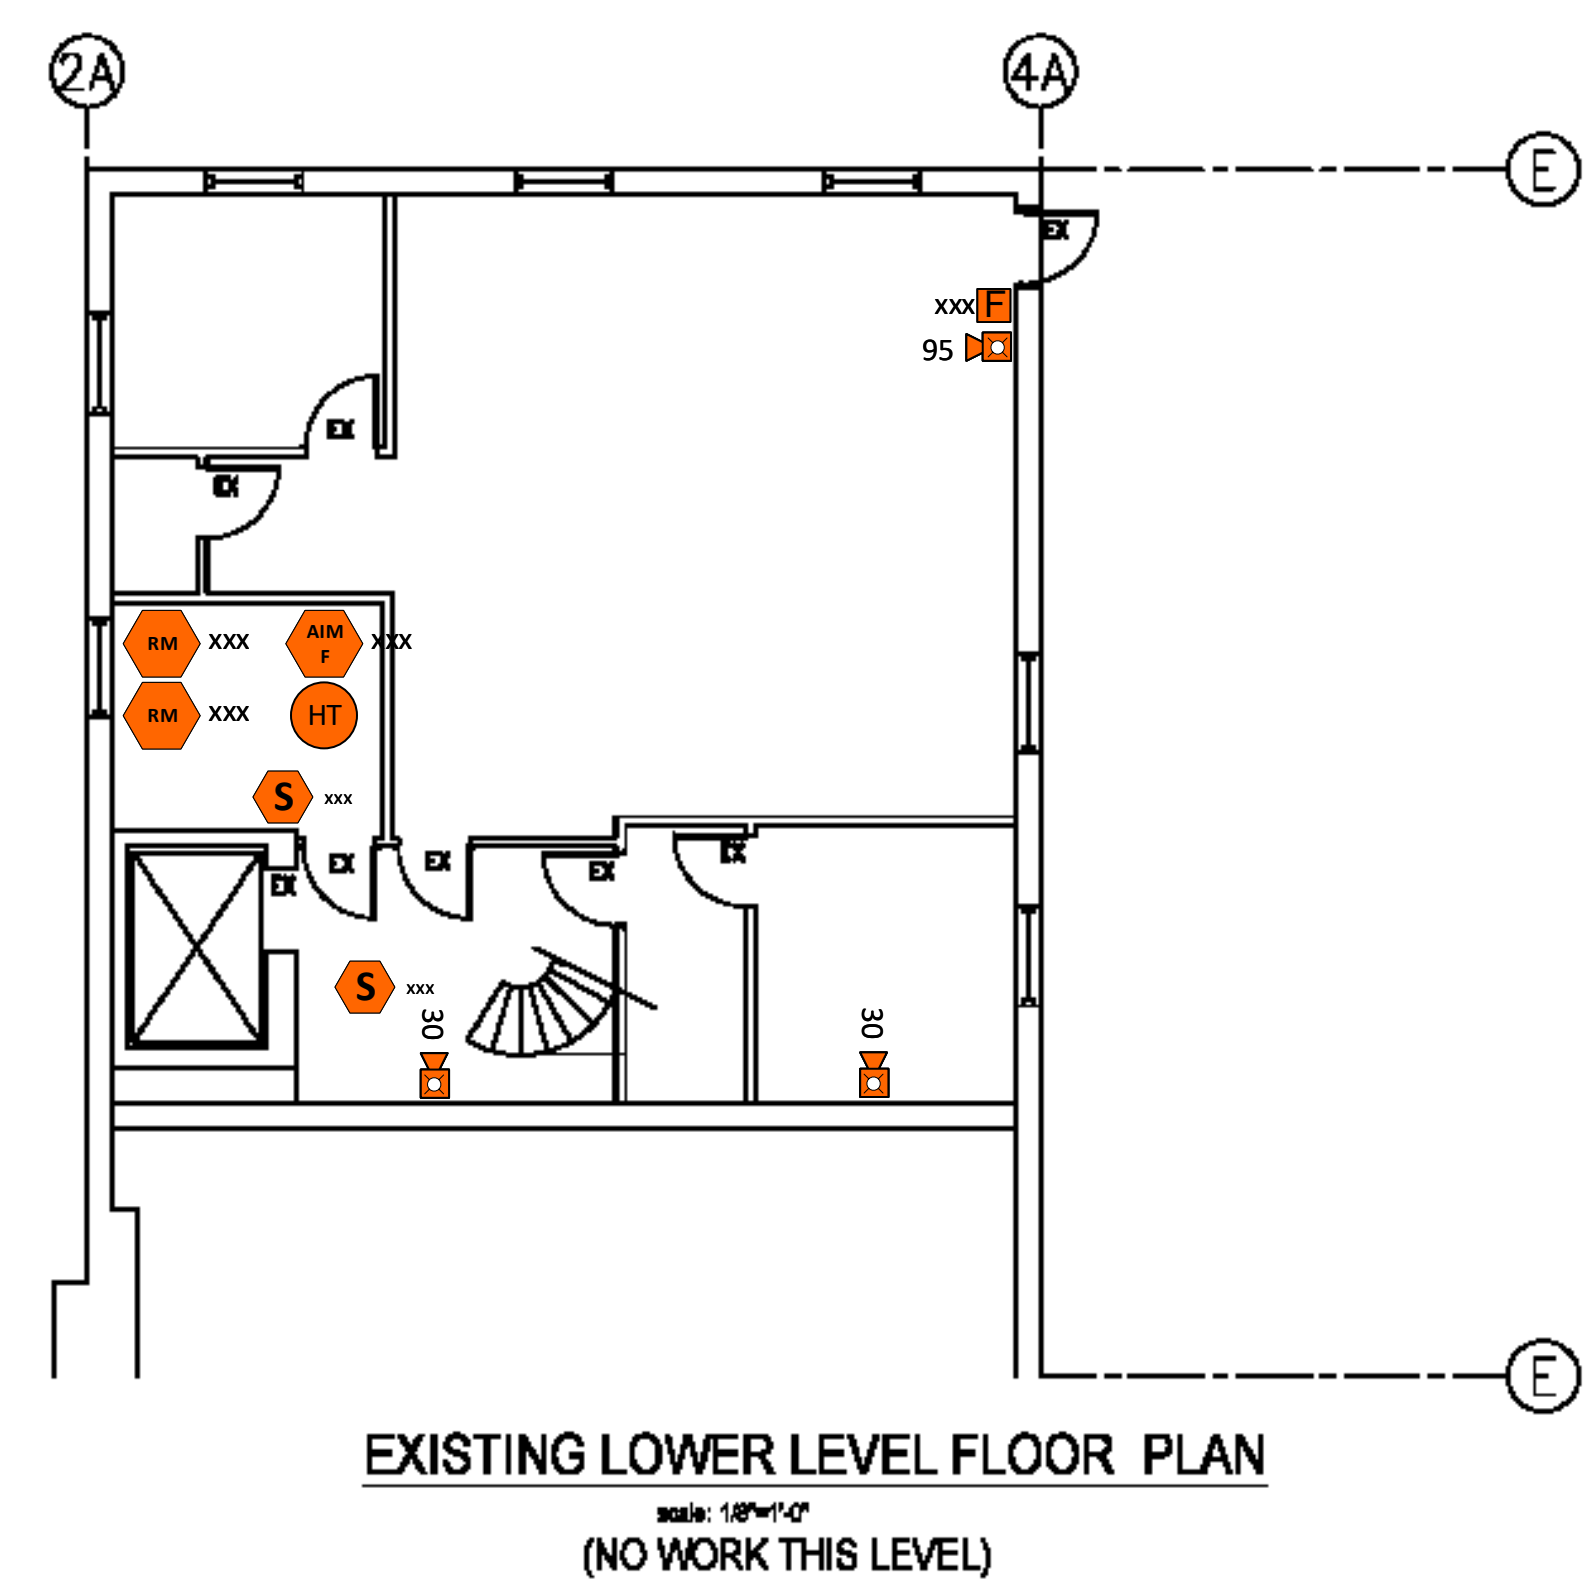




- SYMBOLS LEGEND**
- EXISTING WALL CONSTRUCTION
 - NEW WALL CONSTRUCTION 3/4" INTERIOR METAL STUD WALLS
 - WALLS/ STRUCTURE TO BE DEMOLISHED

- Camera
- Card Reader
- Door Contact XX=Zone #
- Electric Strike
- Motion Detector
- Manual Pull Station w/ Point ID
- Smoke Detector w/Point ID
- CO Detector
- Combo Smoke/CO Detector w/Point ID & Sounder Base
- Heat Detector w/ Point ID
- Duct Smoke Detector w/Point ID
- Monitor Module for Sprinkler Waterflow Switch w/Point ID
- Monitor Module for Sprinkler Tamper Switch w/Point ID
- Relay Module
- Spare Camera Location
- Spare Access Location
- Glassbreak Detector
- Security Keypad
- Panic Button
- Sounder/Stroke w/Candela Setting
- Strobe w/Candela setting
- Fire Alarm Control Panel
- Fire Alarm Annunciator Panel
- Fire Alarm Communicator
- Notification Circuit Power Booster, extender panel #
- Knox Box
- Outdoor Beacon
- High Temp Sensor

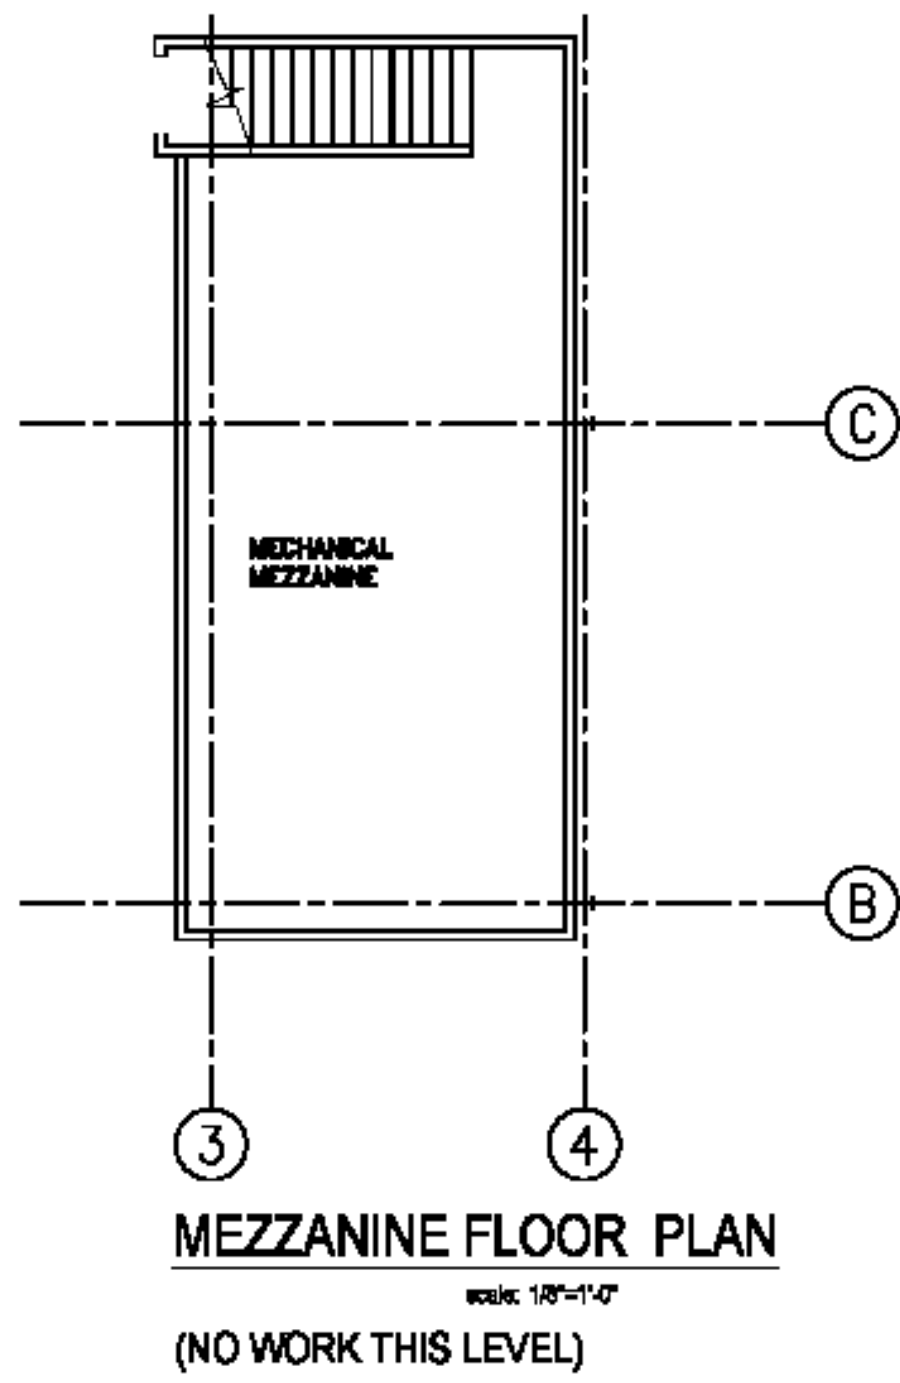




- SYMBOLS LEGEND**
- EXISTING WALL CONSTRUCTION
 - NEW WALL CONSTRUCTION 3/4" INTERIOR METAL STUD WALLS
 - WALLS/ STRUCTURE TO BE DEMOLISHED

- Door Contact XX=Zone #
- Glassbreak Detector
- Security Keypad
- Motion Detector
- Panic Button

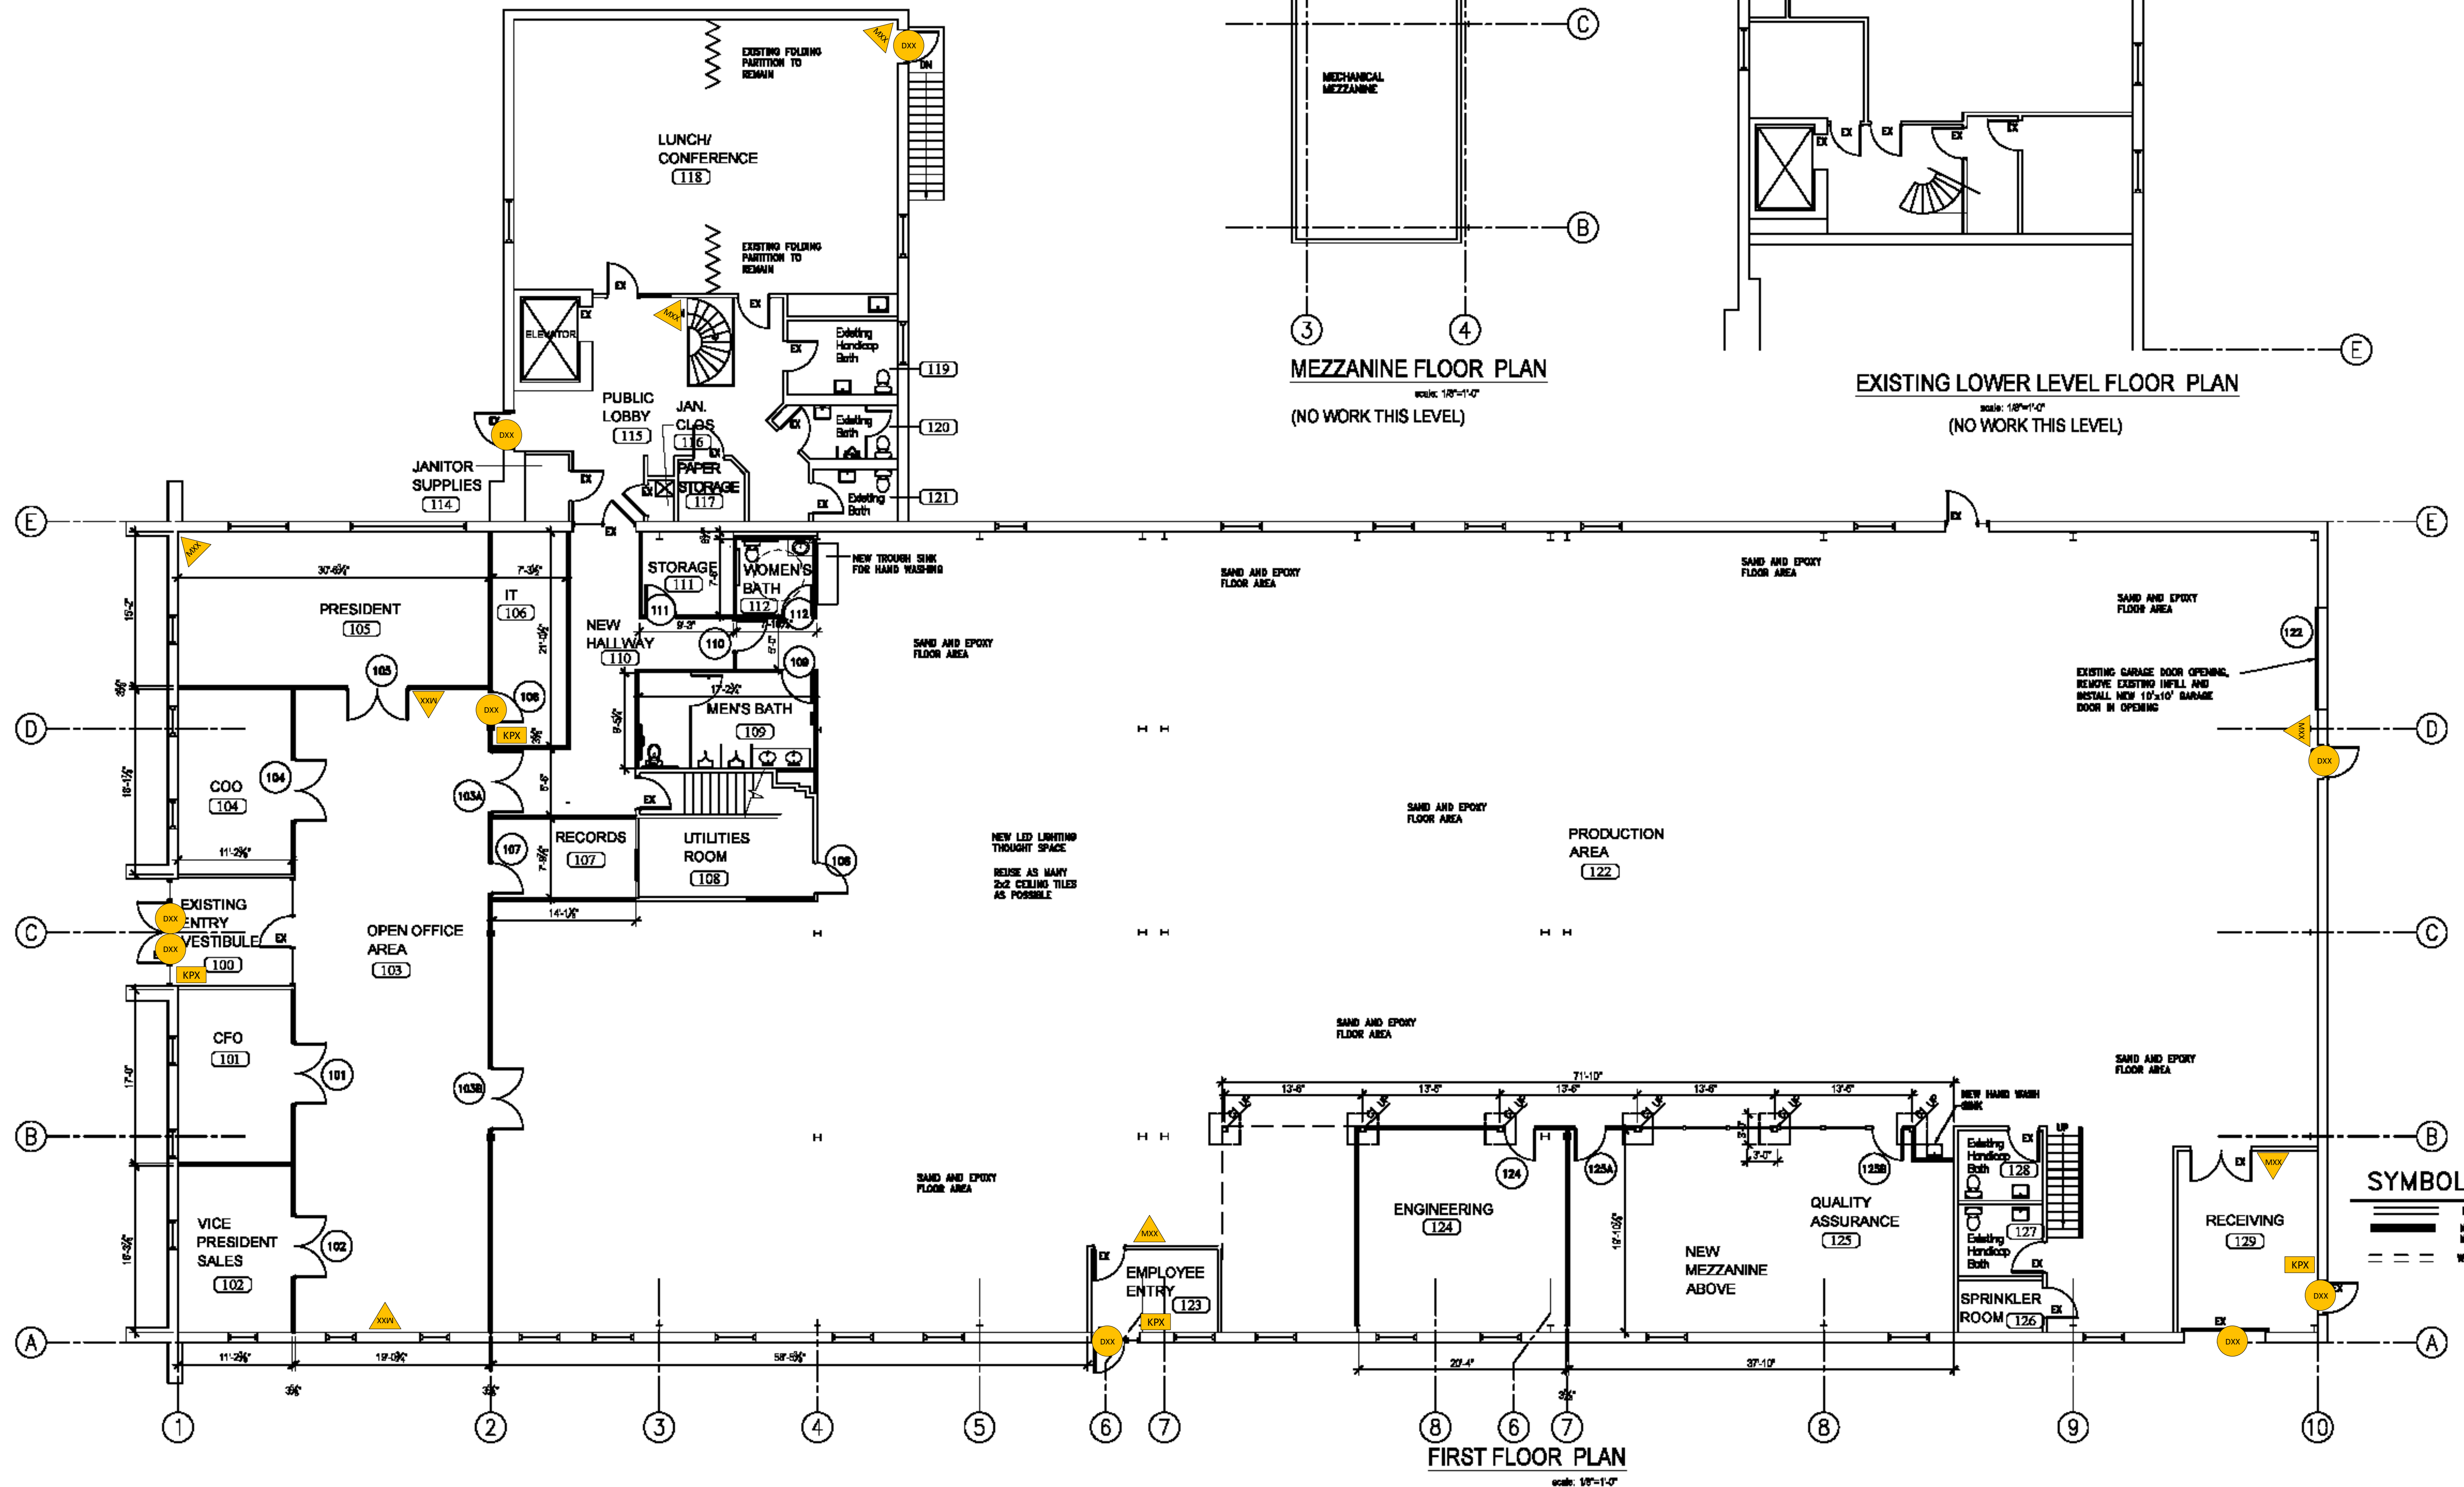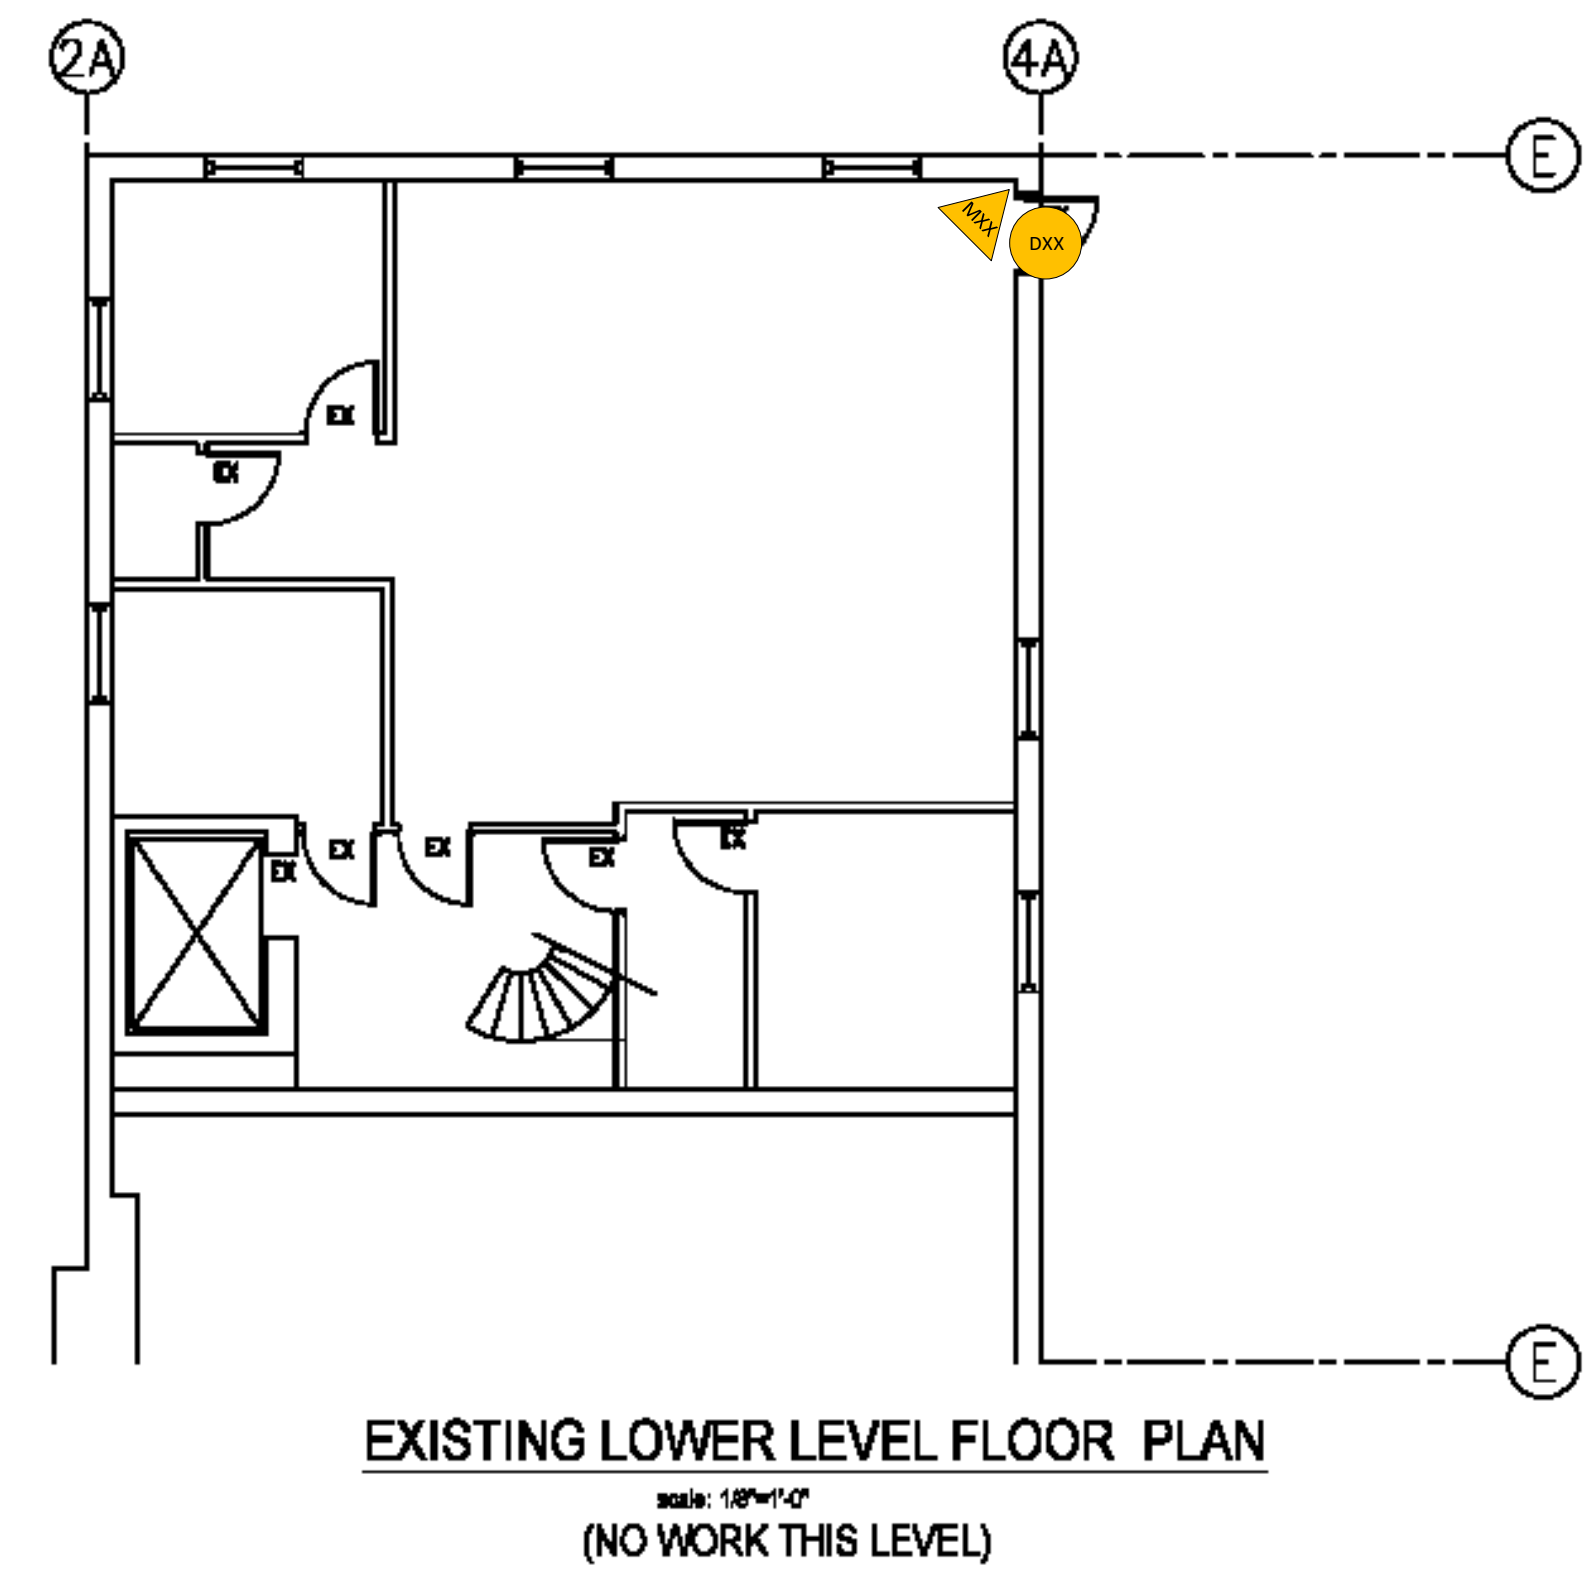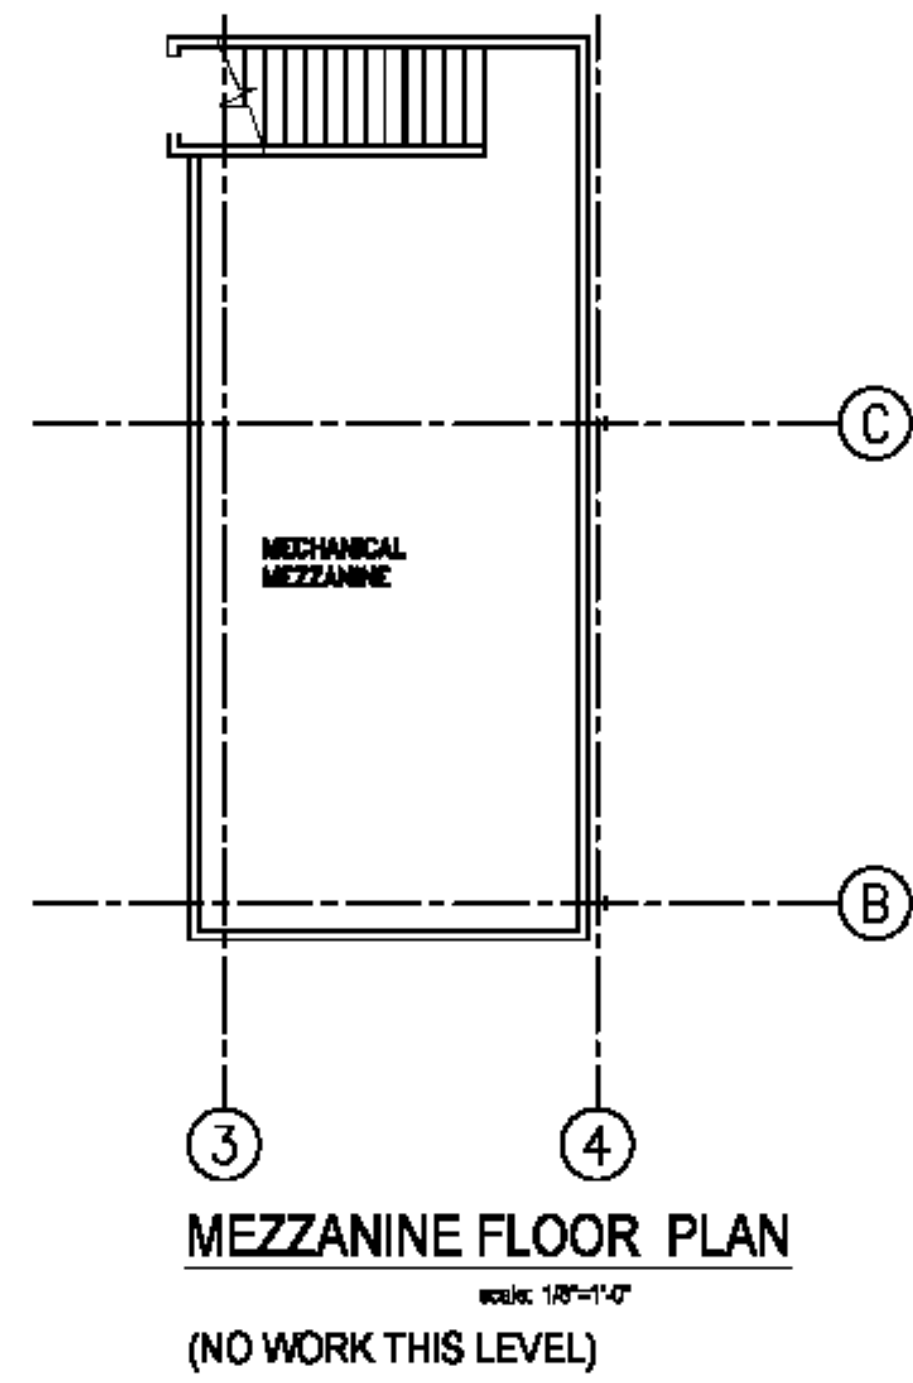

- SYMBOLS LEGEND**
- EXISTING WALL CONSTRUCTION
 - NEW WALL CONSTRUCTION 3/4\"/>

- CRX Card Reader
- CRX Spare Access Location
- DXS Door Contact XX=Zone #
- ES Electric Strike

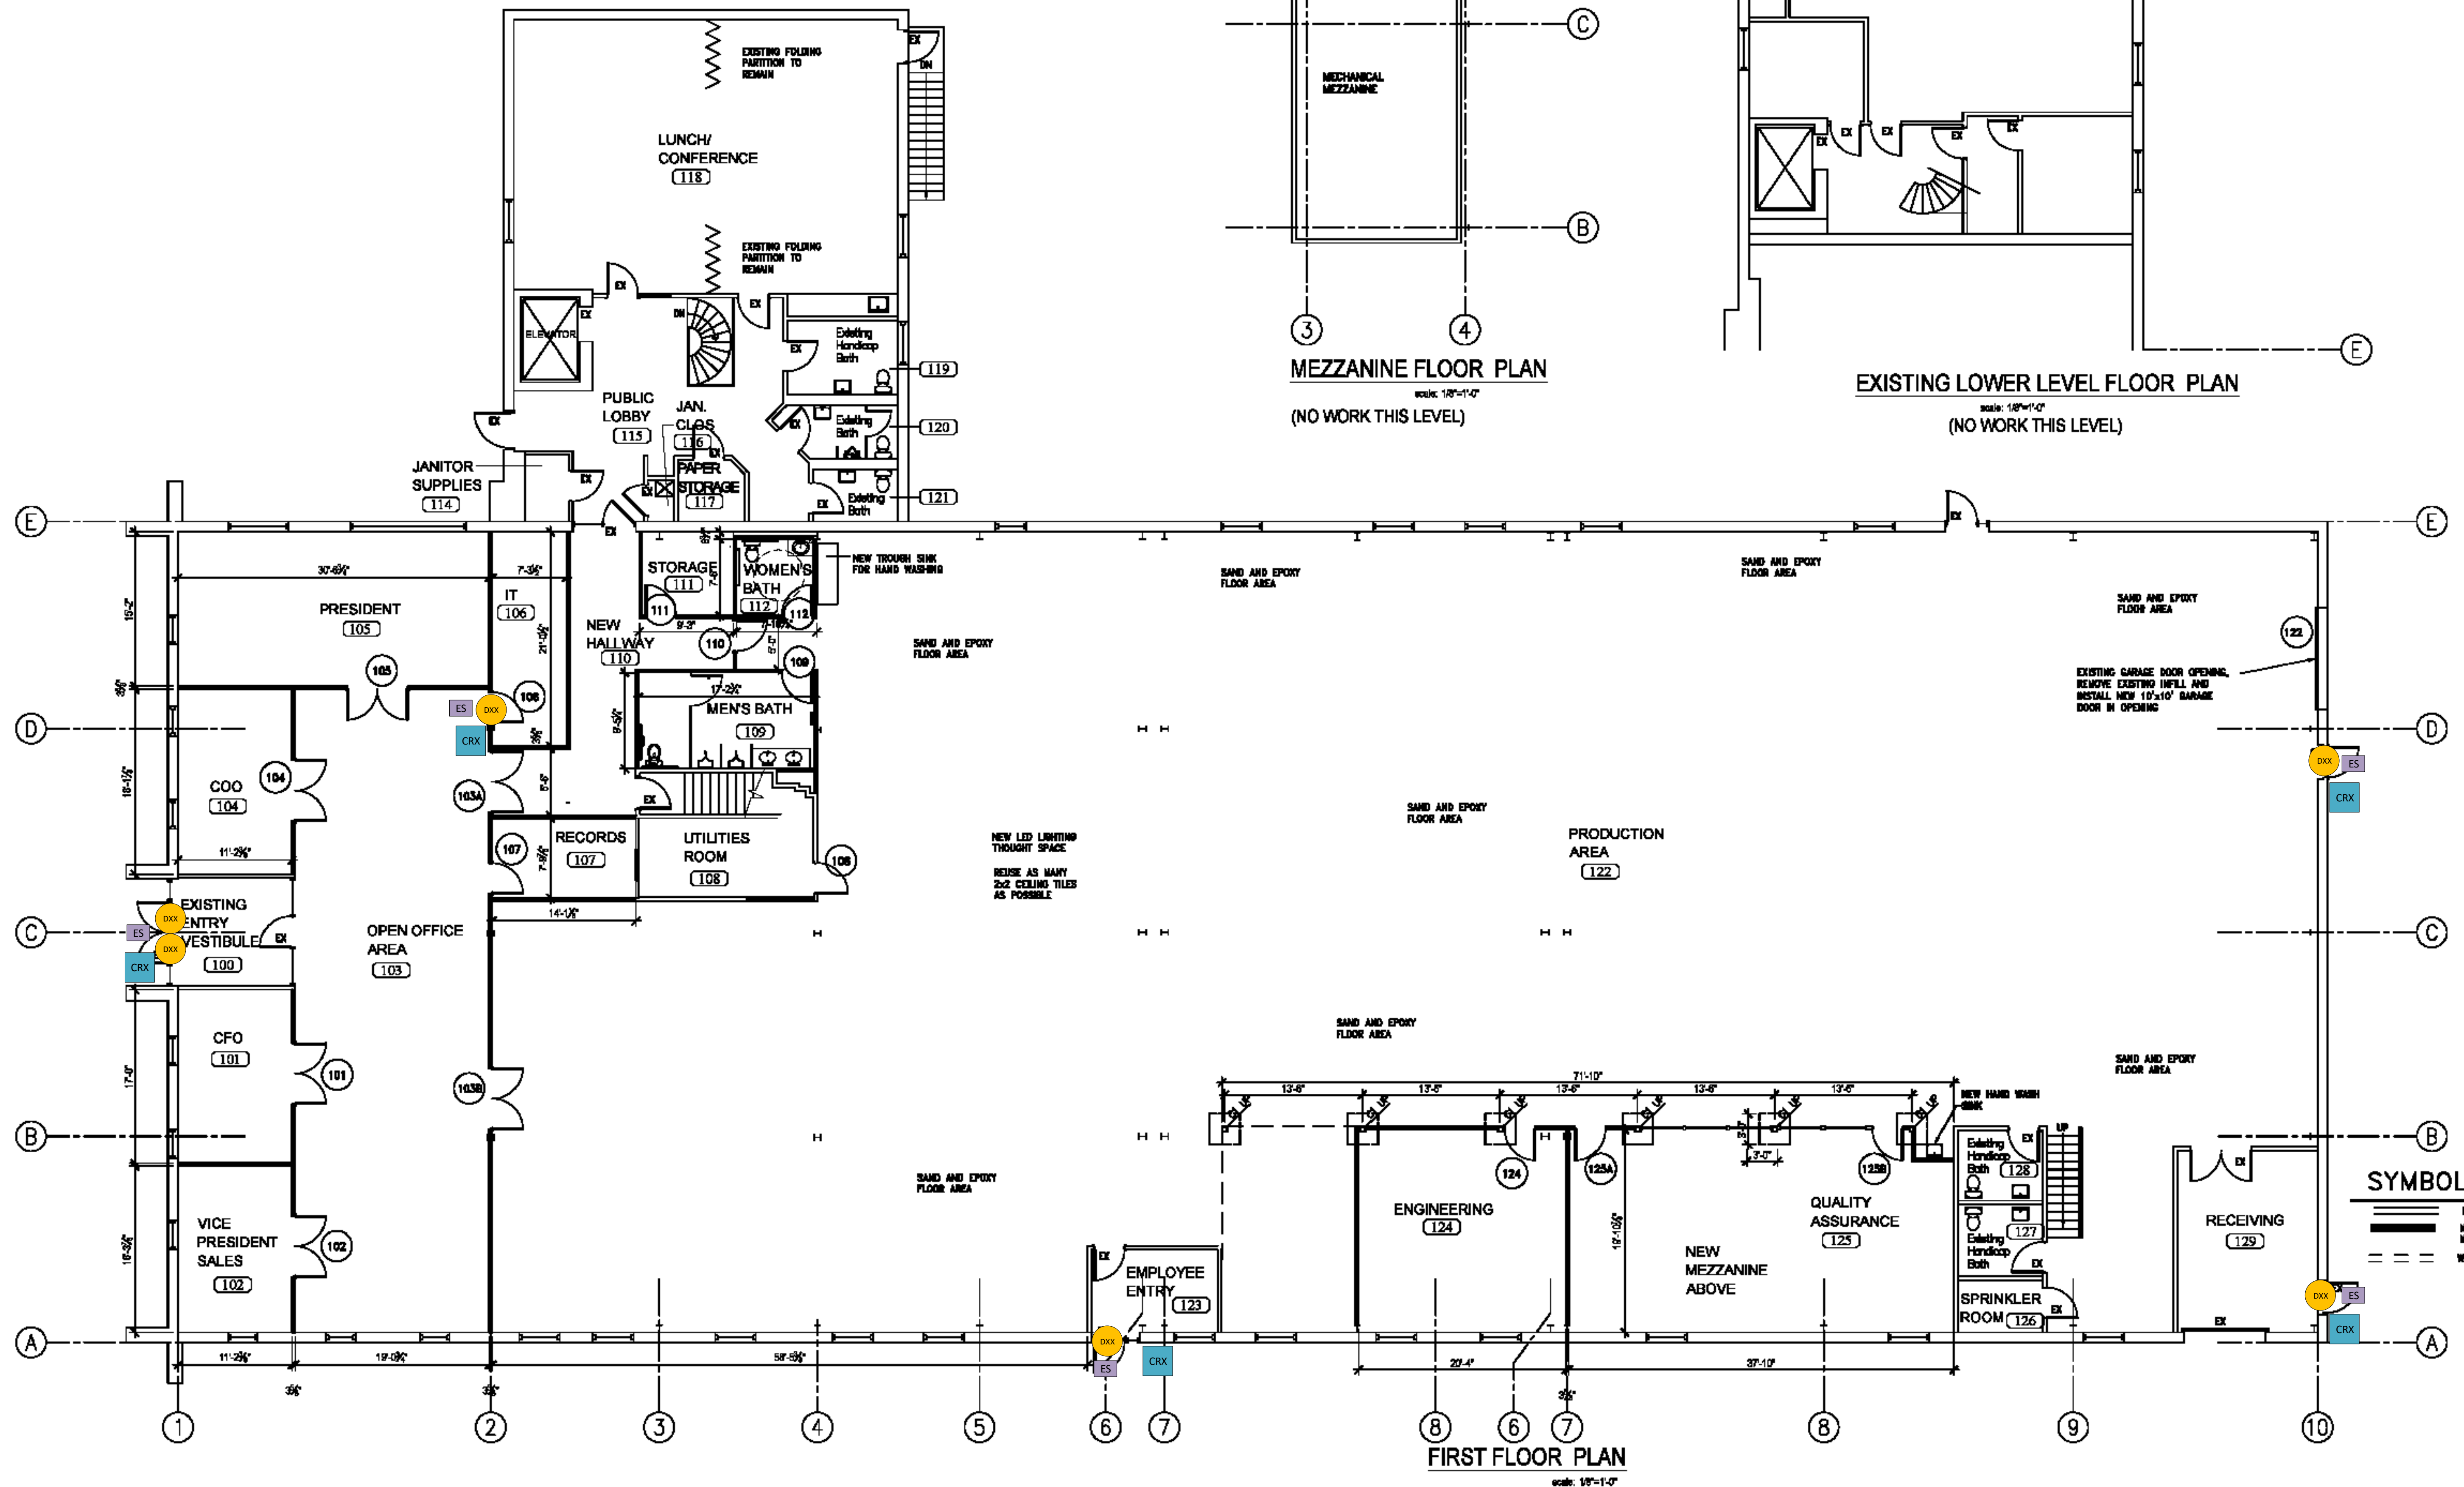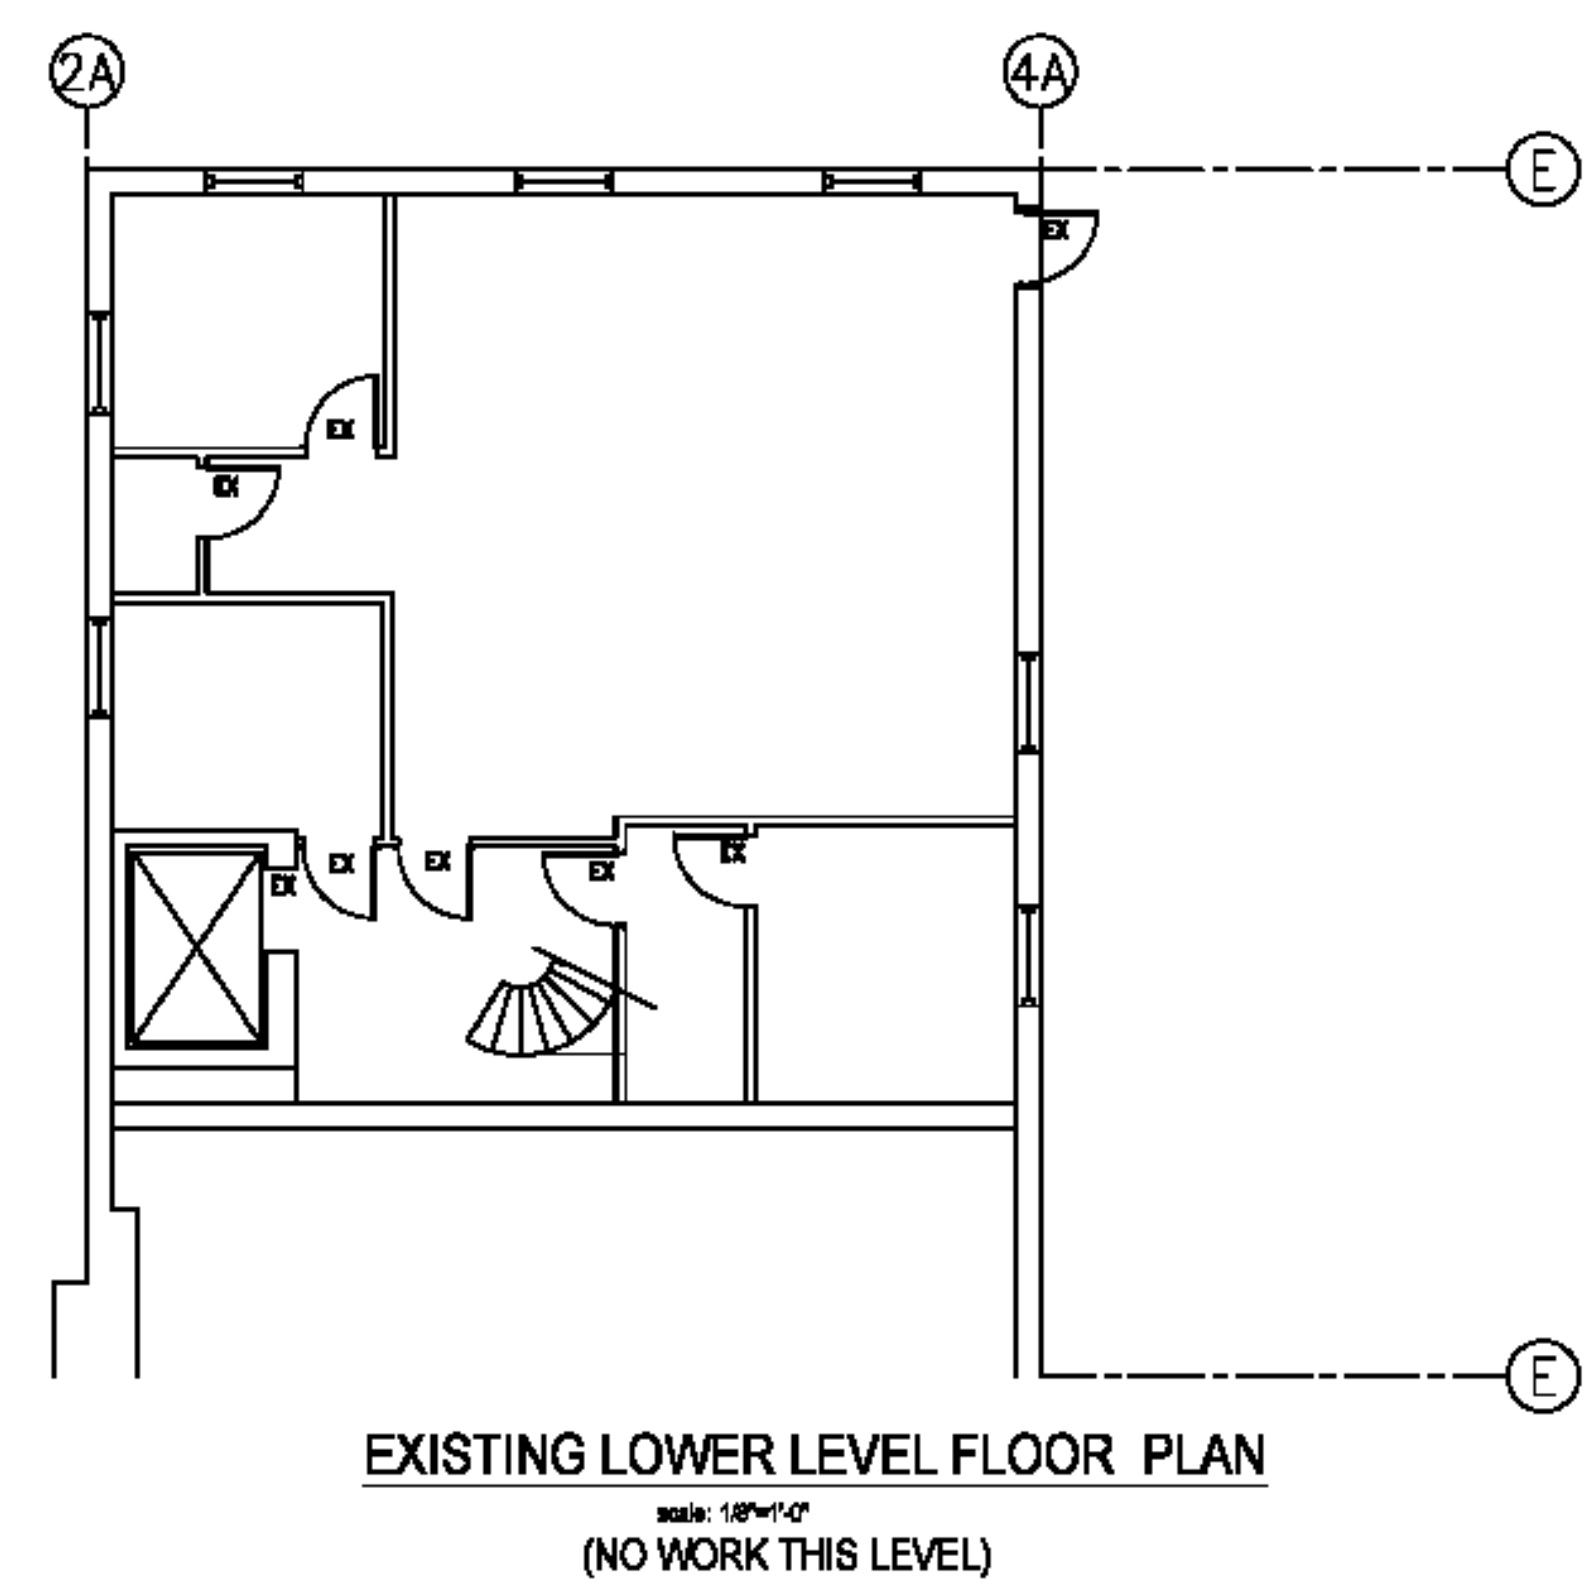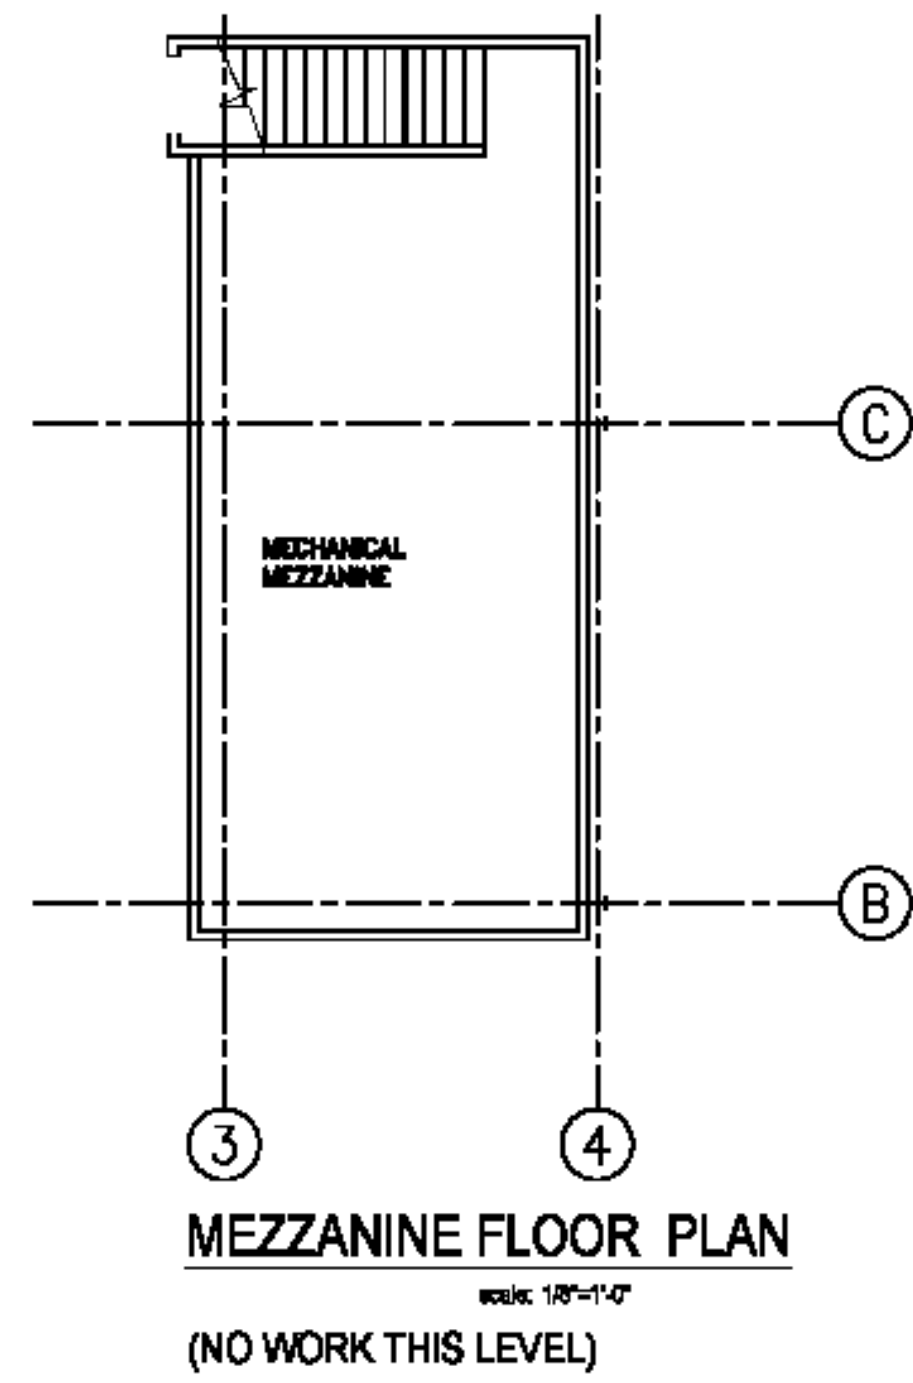

SYMBOLS LEGEND

	EXISTING WALL CONSTRUCTION
	NEW WALL CONSTRUCTION 3/4" INTERIOR METAL STUD WALLS
	WALLS/ STRUCTURE TO BE DEMOLISHED

CXX → Camera
CXX → Spare Camera Location

