
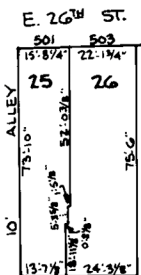


REVISIONS

BLK. ROWN PER DEEDS CH. SH. 88-025
 LOTS 22/24 & 37A COR. PER DEED; C. SH. 89-365.
 LOTS 20 & 21 COR. PER DEED PAC; C. SH. 89-365.
 LOTS 2 & 30A DIV. & CONS'D PER DEED CH. SH. 90-067
 LOTS 22/24, 31A, 38/47, & 48 CONS'D PER DEED & O.O. CH. SH. 91-330

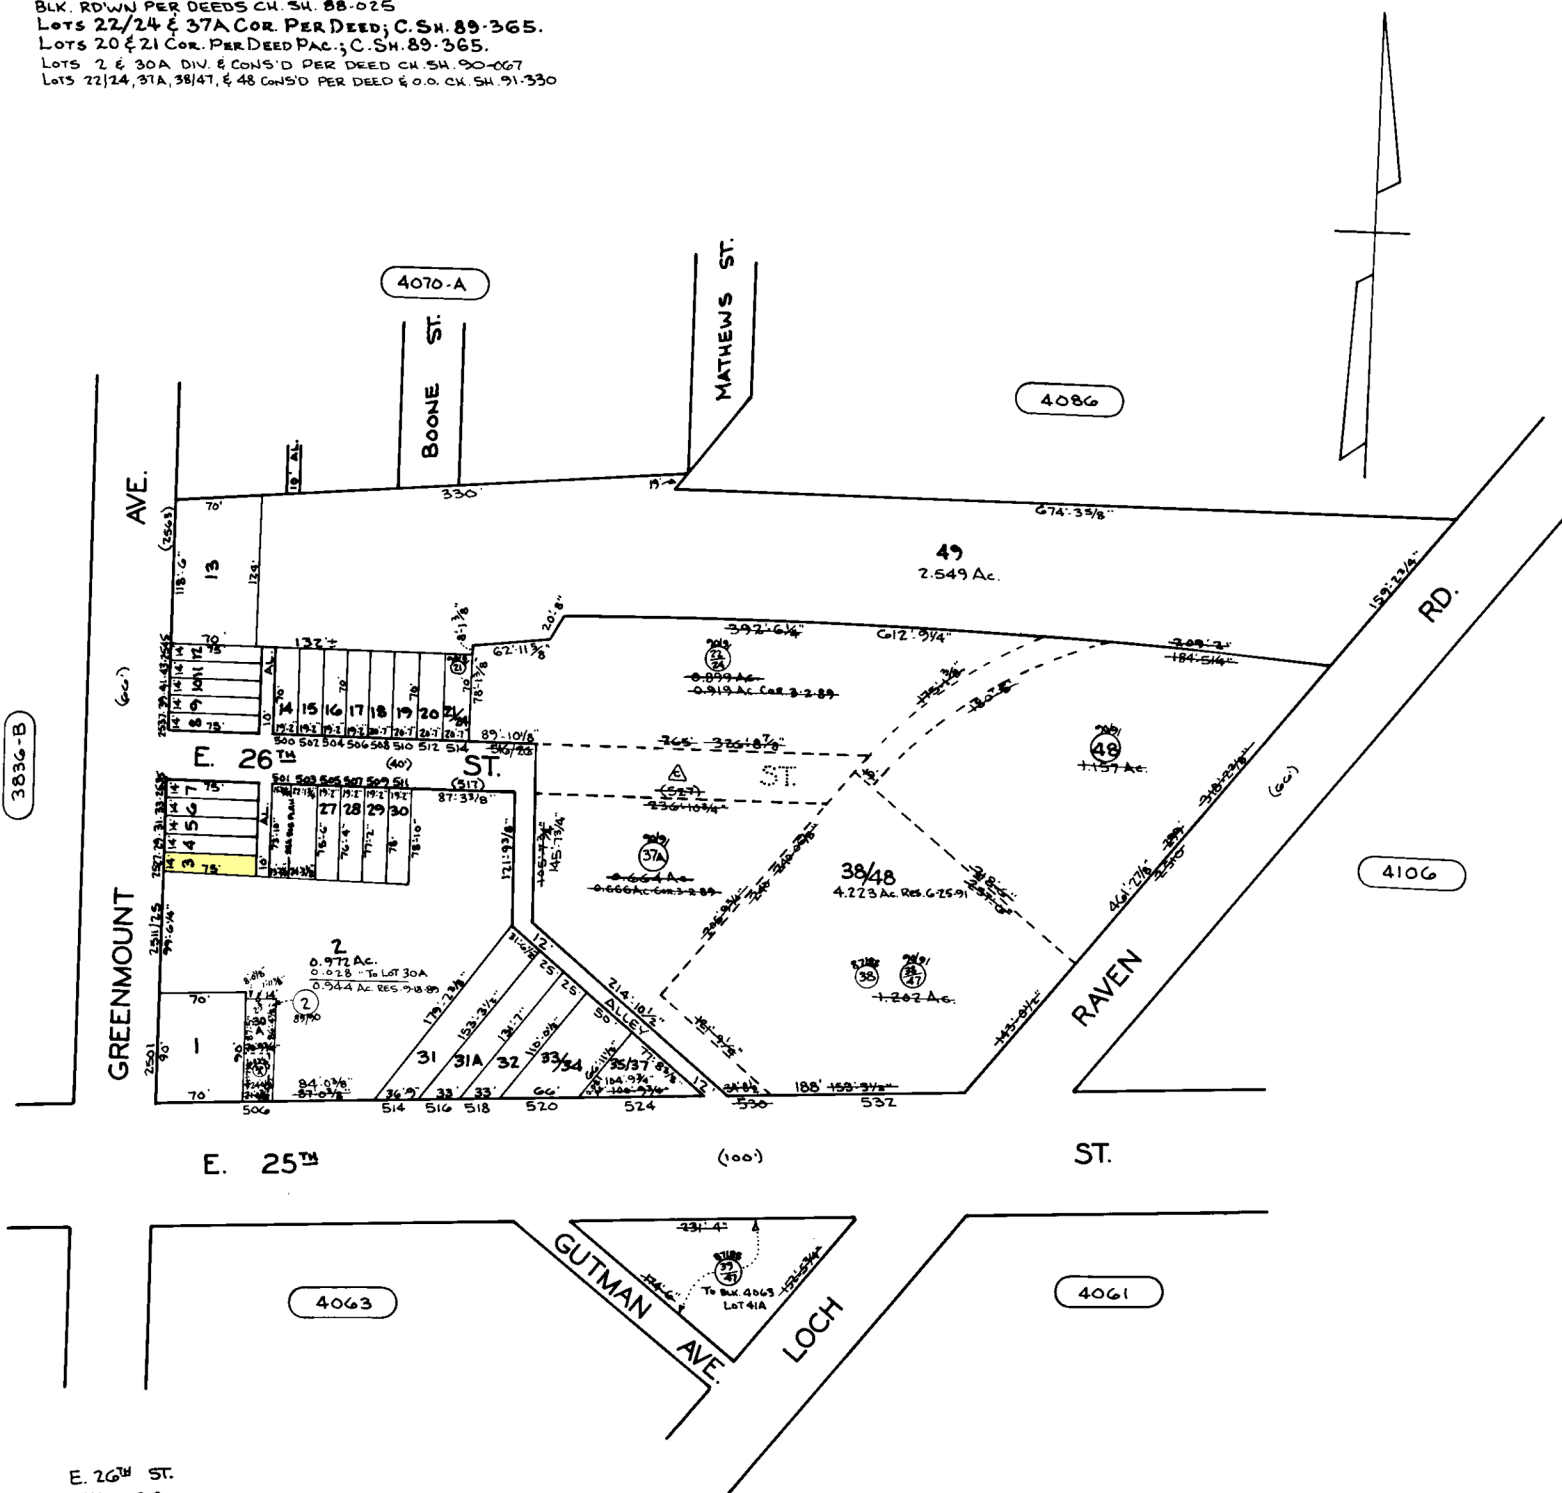

SUB PLAN
 SCALE 1" = 40'

TRACED BY: *[Signature]*
 LETTERED BY: *[Signature]*
 CHECKED BY: _____

△ - PT. OF BED OF E. 26TH ST. CLOSED PER ORD #G17 App 9-25-90

NOTICE

THIS IS A REAL PROPERTY PLAT AS PROVIDED
 FOR UNDER ARTICLE 76(d) OF THE CITY CHARTER
 IT IS COMPILED FROM TITLE AND OTHER
 SOURCES AND IS NOT AN AUTHENTIC SURVEY.

CITY OF BALTIMORE
 DEPARTMENT OF PUBLIC WORKS

PROPERTY LOCATION DIVISION

WARD **9** SECTION **5**

BLOCK **4062**

SCALE 1" = 100' DATE **AUGUST, 1987**