


SECOND FLOOR

SCALE

1/4" = 1'-0"

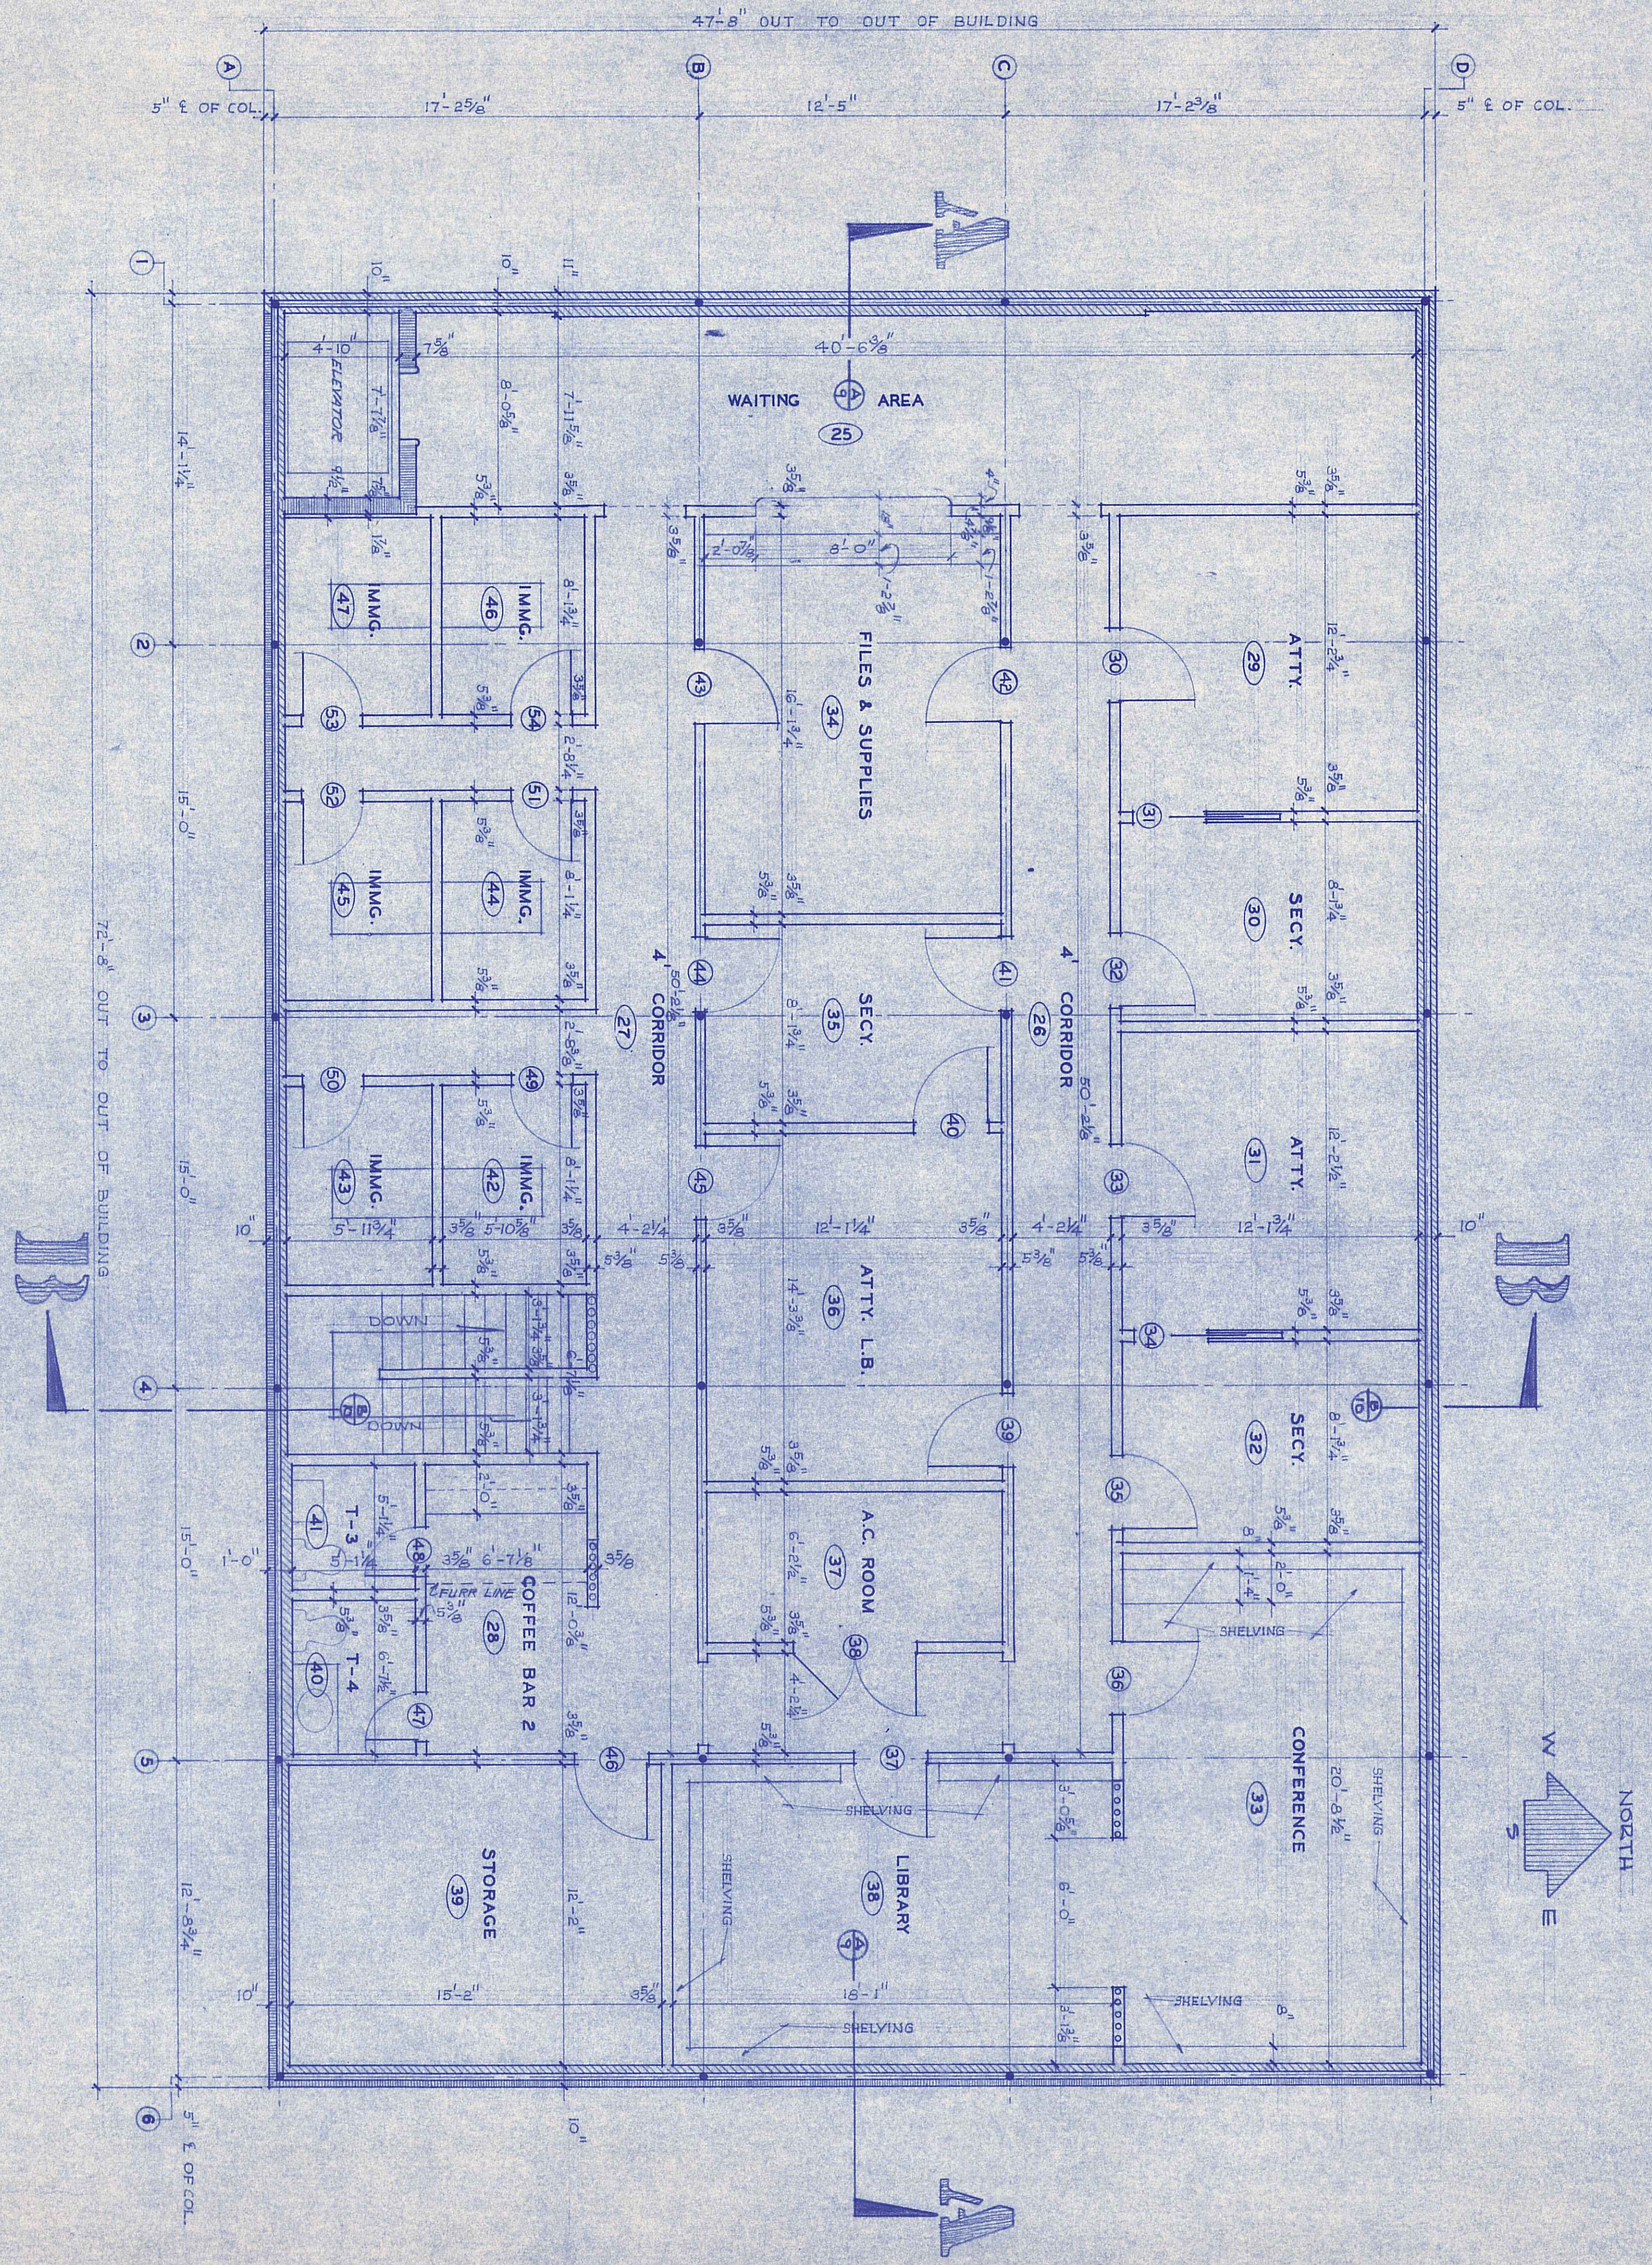

J. B. HANCOCK Architect

