


1" = 80'

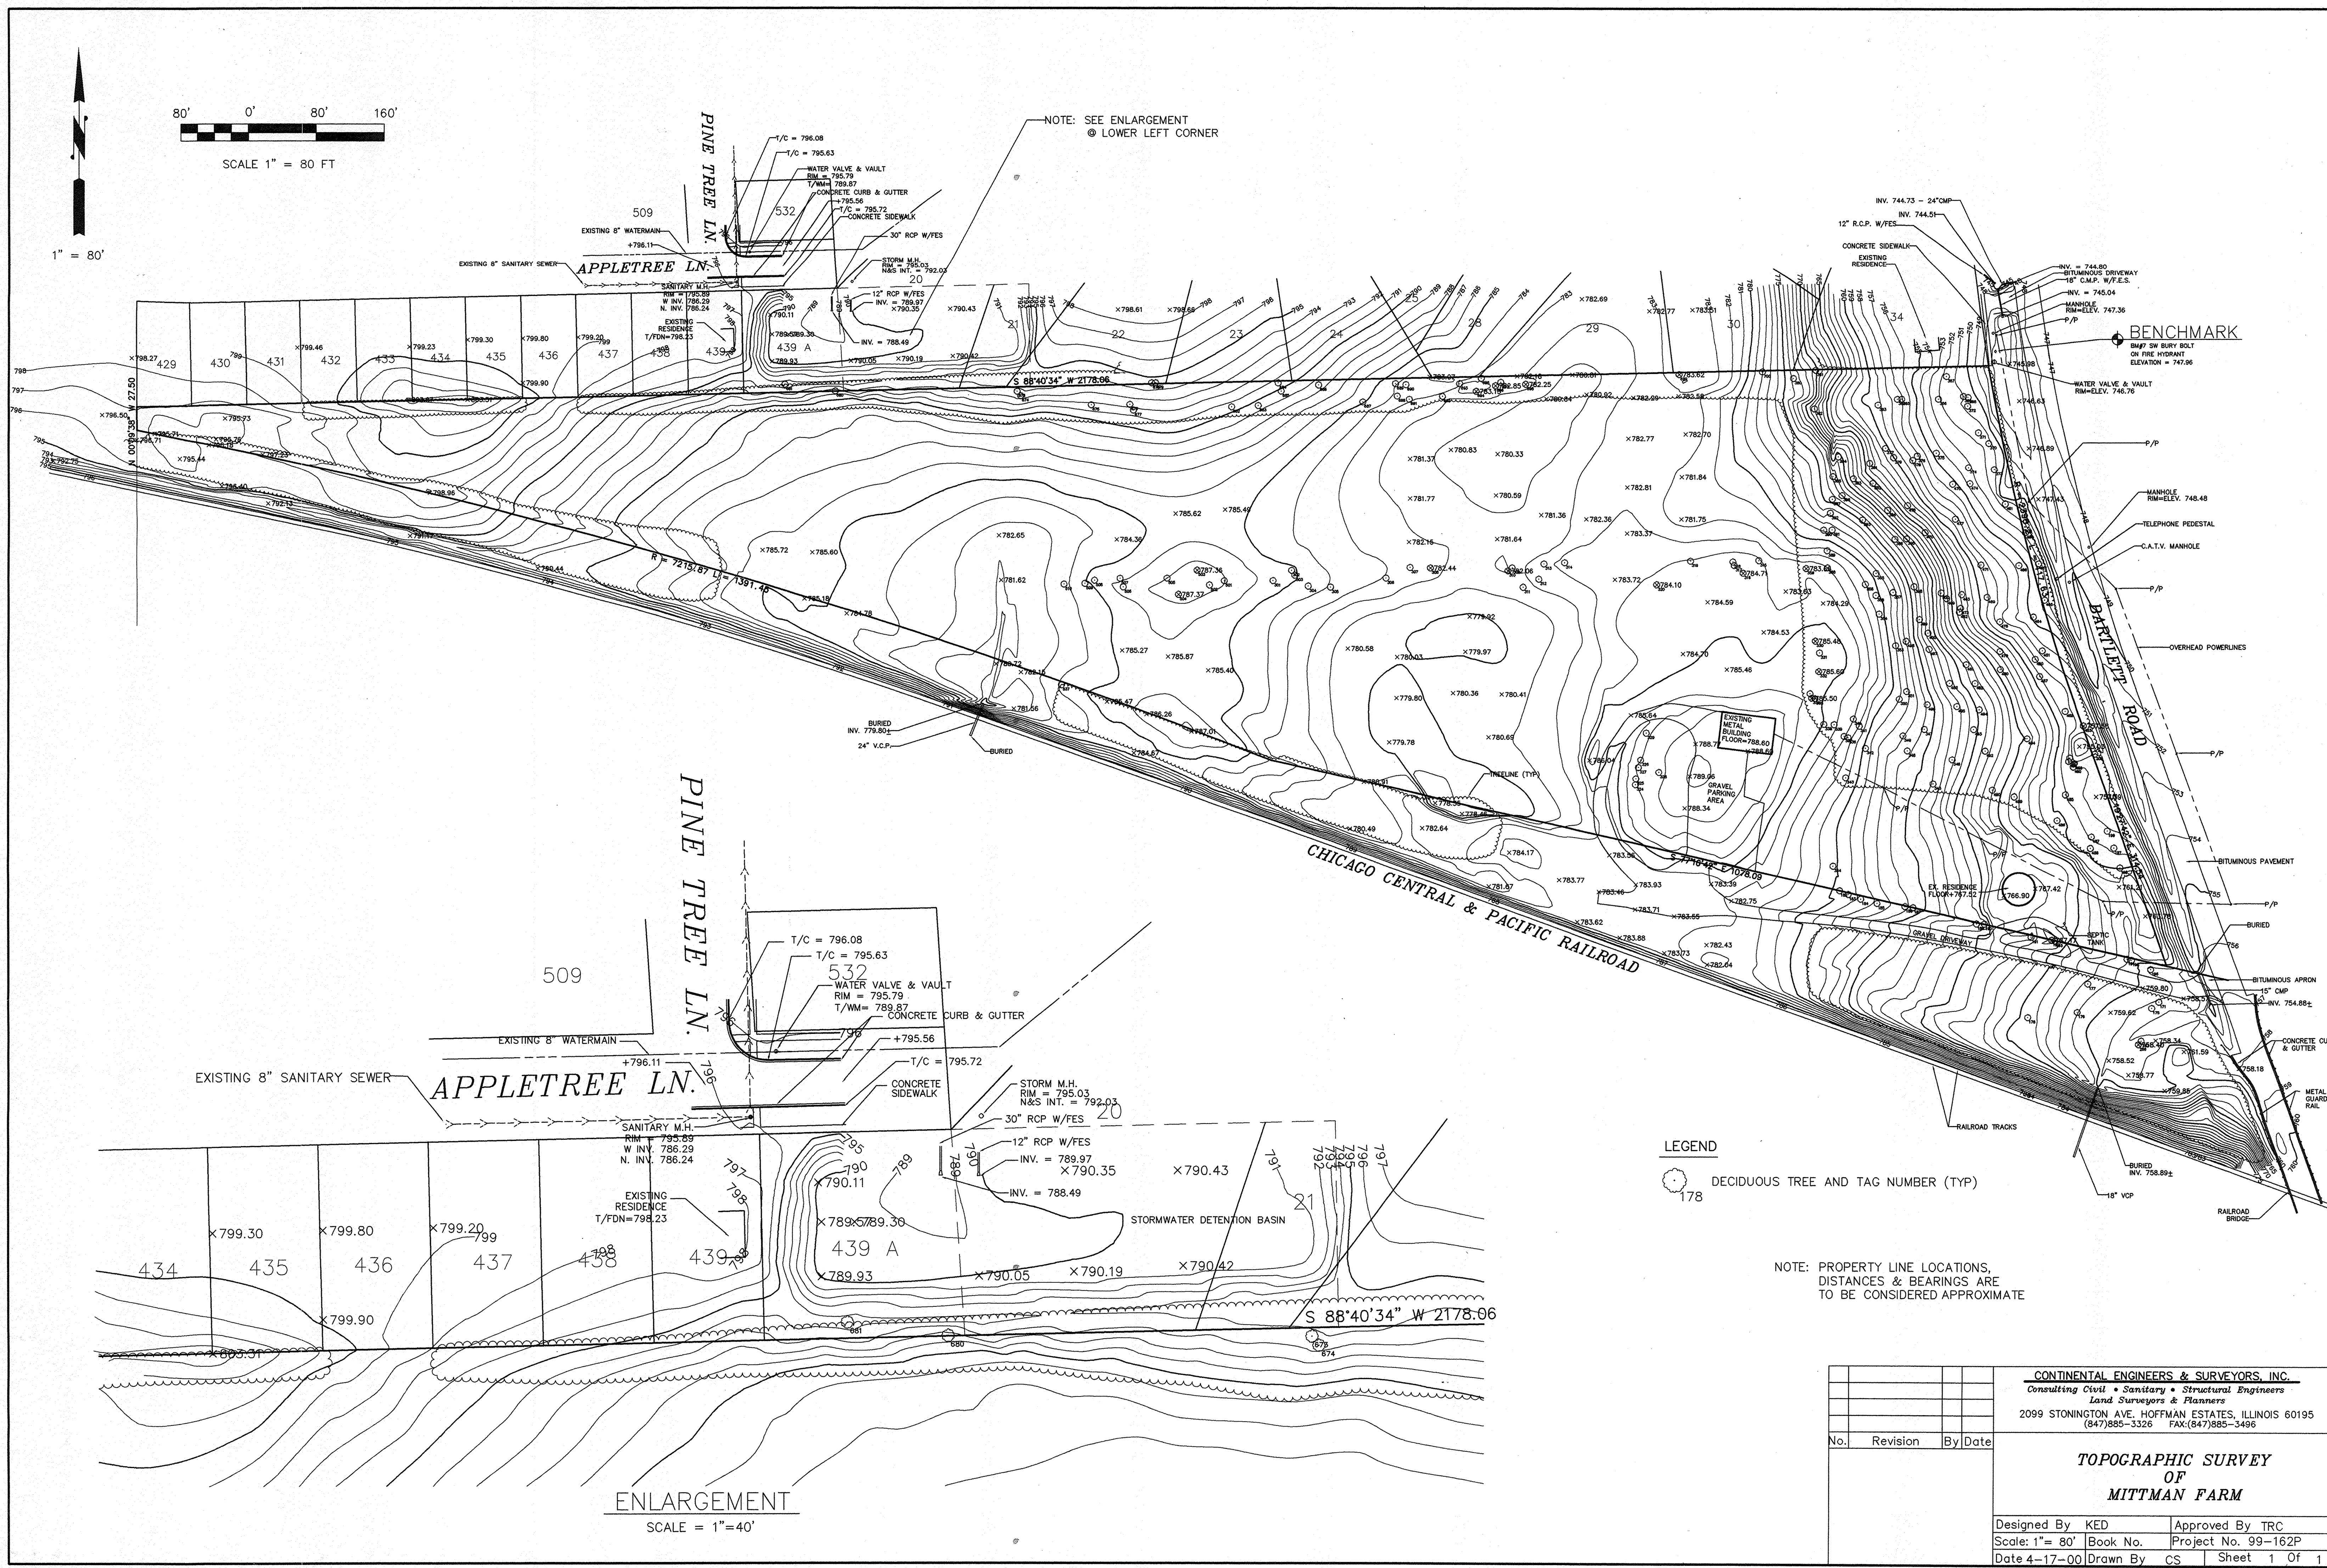

NOTE: SEE ENLARGEMENT @ LOWER LEFT CORNER

LEGEND

DECIDUOUS TREE AND TAG NUMBER (TYP)
178

NOTE: PROPERTY LINE LOCATIONS, DISTANCES & BEARINGS ARE TO BE CONSIDERED APPROXIMATE

ENLARGEMENT
SCALE = 1"=40'

CONTINENTAL ENGINEERS & SURVEYORS, INC. Consulting Civil • Sanitary • Structural Engineers Land Surveyors & Planners 2099 STONINGTON AVE. HOFFMAN ESTATES, ILLINOIS 60195 (847)885-3326 FAX:(847)885-3496		
No.	Revision	By/Date
TOPOGRAPHIC SURVEY OF MITTMAN FARM		
Designed By	KED	Approved By
Scale:	1"= 80'	Book No.
Date	4-17-00	Drawn By
CS	Sheet	1 Of 1