




NOTES:

- BEARINGS ARE BASED ON THE STATE PLANE COORDINATE SYSTEM ESTABLISHED FOR THE TEXAS CENTRAL ZONE 4203, NORTH AMERICAN DATUM (NAD) OF 1983.
- REFERENCED PROPERTY, AS SCALED FROM FEMA FLOOD MAP 545 OF 726, COMMUNITY PANEL NO. 430270345E, DATED SEPTEMBER 26, 2008, IS IN:
  - ZONE "X" UNSHADED: AREAS DETERMINED TO BE OUTSIDE THE 0.2% ANNUAL CHANCE FLOODPLAIN.
  - ZONE "X" SHADED: AREAS OF 0.2% ANNUAL CHANCE FLOOD; AREAS OF 1% ANNUAL CHANCE FLOOD WITH AVERAGE DEPTHS OF LESS THAN 1 FOOT OR WITH DRAINAGE AREAS LESS THAN 1 SQUARE MILE; AREAS PROTECTED BY LEVEES FROM 1% ANNUAL CHANCE FLOOD.
  - ZONE "AE" SHADED: SPECIAL FLOOD HAZARD AREA SUBJECT TO INUNDATION BY THE 1% ANNUAL CHANCE OF FLOOD WITH BASE FLOOD ELEVATION DETERMINED.
  - ZONE "AE" SHADED & HATCHED: FLOODWAY AREA THAT MUST BE KEPT FREE OF ENCROACHMENT SO THAT THE 1% ANNUAL CHANCE FLOOD CAN BE CARRIED WITHOUT SUBSTANTIAL INCREASES IN FLOOD HEIGHT.
- THE TRACT SHOWN HEREON IS SUBJECT TO ALL BELL COUNTY ORDINANCES AND RESTRICTIONS.
- A METES AND BOUNDS DESCRIPTION WAS PREPARED BY A SEPARATE DOCUMENT.
- THE GRADIENT LINE OF THE LEON RIVER IS THE BOUNDARY LINE OF THE STATE OWNED LANDS OF THE LEON RIVER. THE MEANDER LINE DEPICTED HEREIN IS FOR DELINEATION OF APPROXIMATE RIVER BANK AND ACREAGE CALCULATIONS ONLY AND DOES NOT DEPICT THE ACTUAL BOUNDARY LINE OF STATE OWNED LANDS. THE GRADIENT BOUNDARY WAS NOT LOCATED AS A PART OF THIS SURVEY.

**SURVEY OF**  
 A 268.26 ACRE TRACT OF LAND, OUT OF THE STEPHEN FRAZIER SURVEY, ABSTRACT 311 AND THE STEPHEN FRAZIER SURVEY, ABSTRACT 329, BELL COUNTY, TEXAS, BEING ALL OF A CALLED 263.77 ACRE TRACT OF LAND DESCRIBED AS TRACT TWO, IN SPECIAL WARRANTY DEED OF RECORD IN VOLUME 4231, PAGE 337, OF THE OFFICIAL PUBLIC RECORDS OF BELL COUNTY, TEXAS.

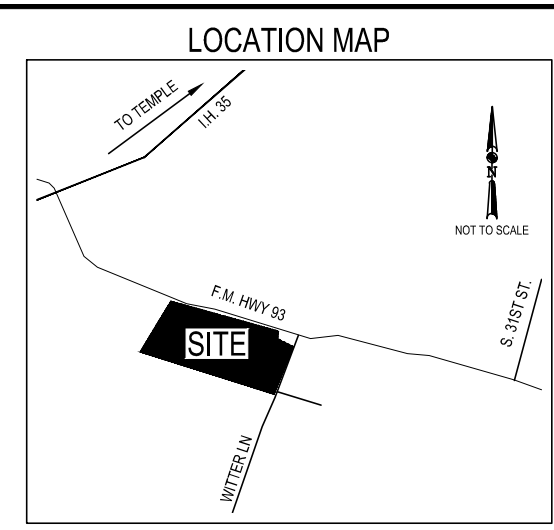

SCALE: 1" = 200'

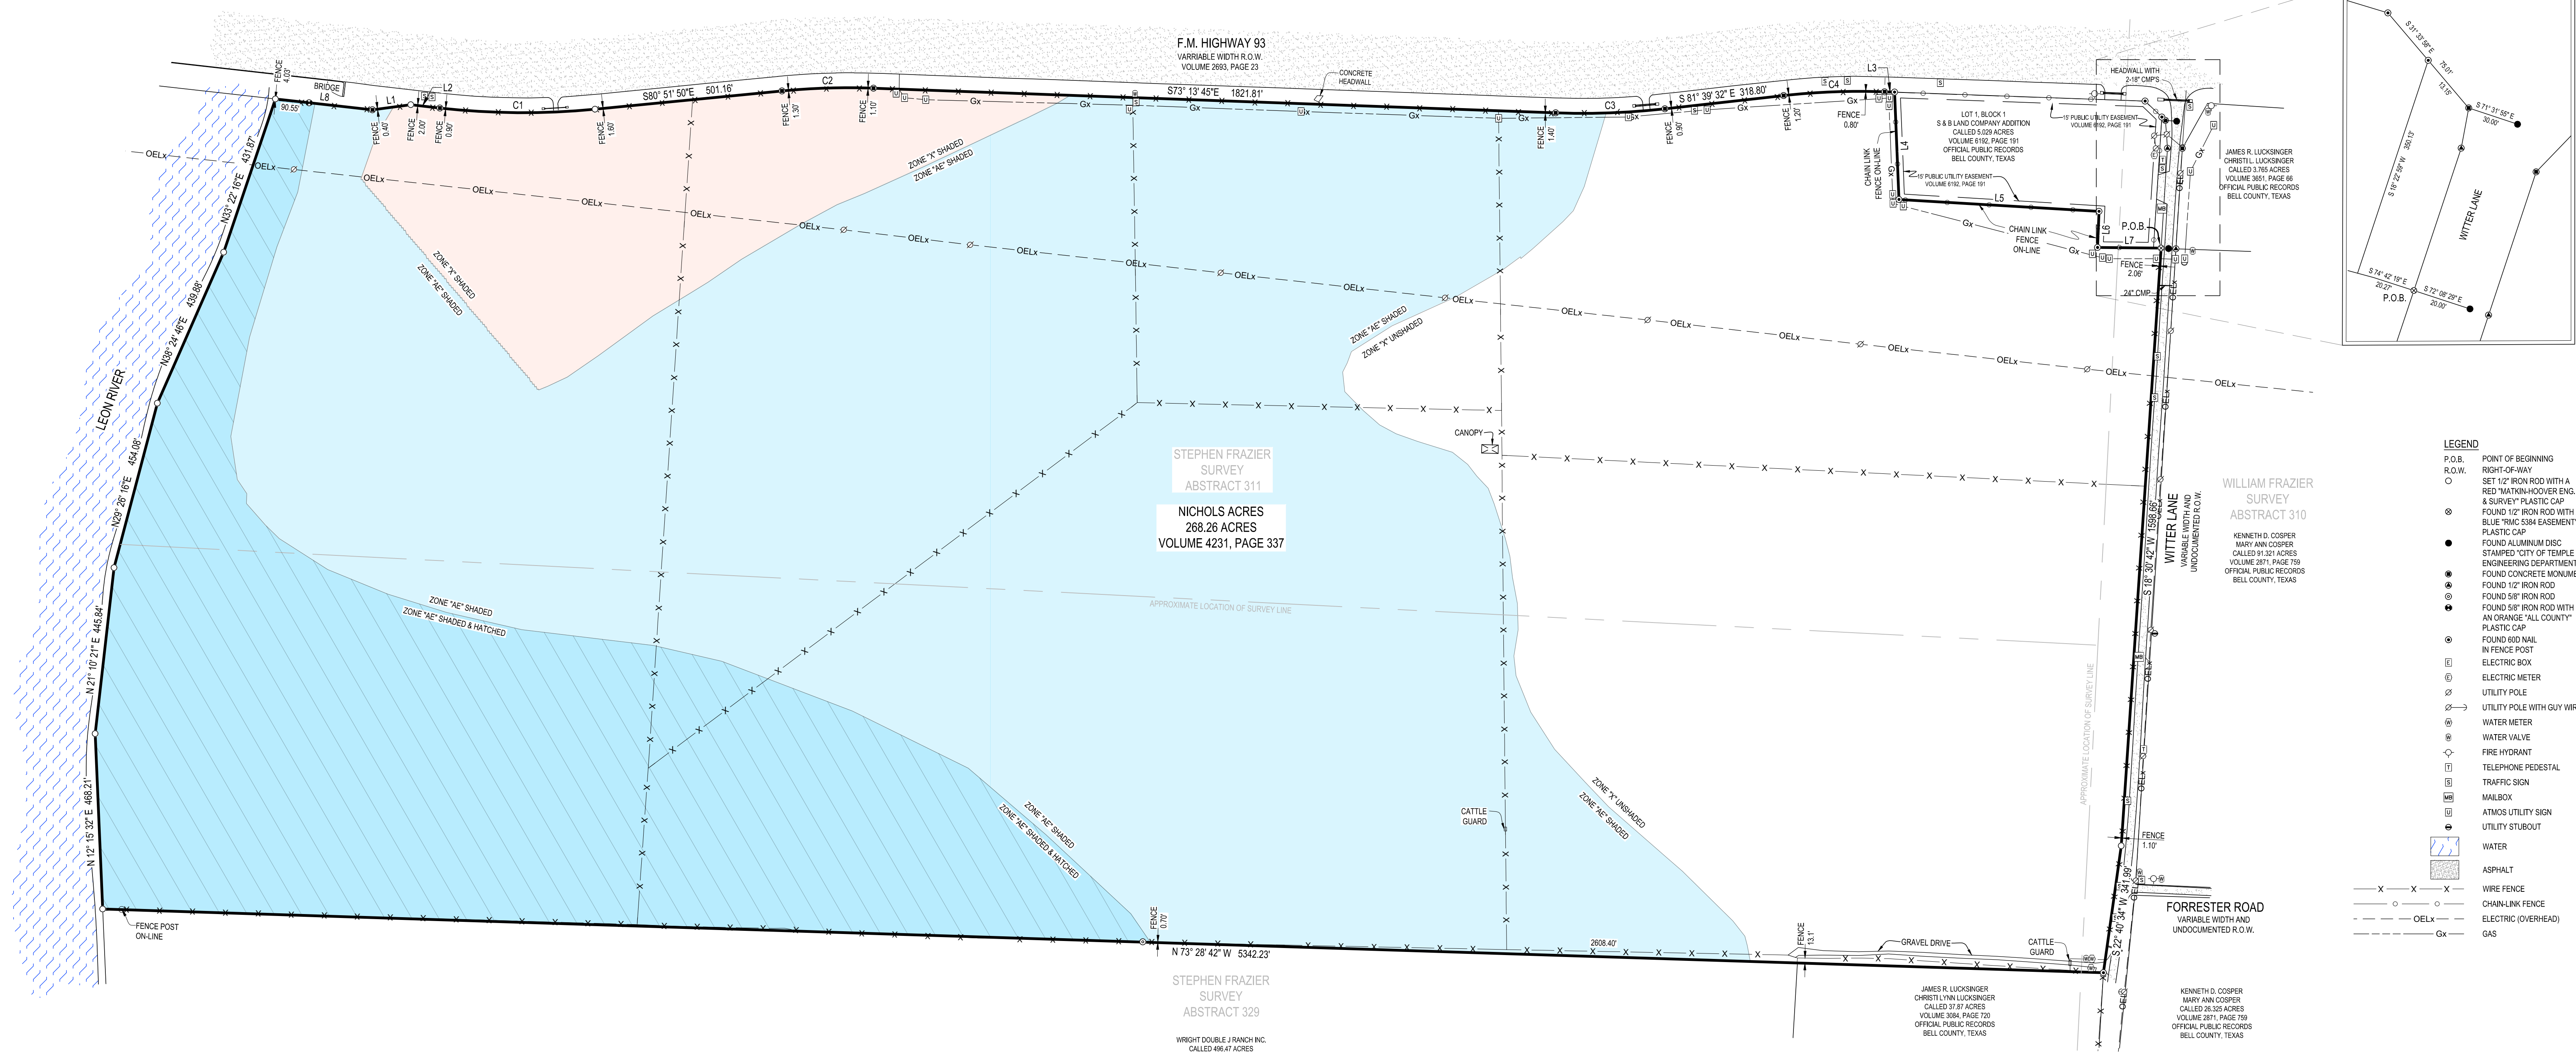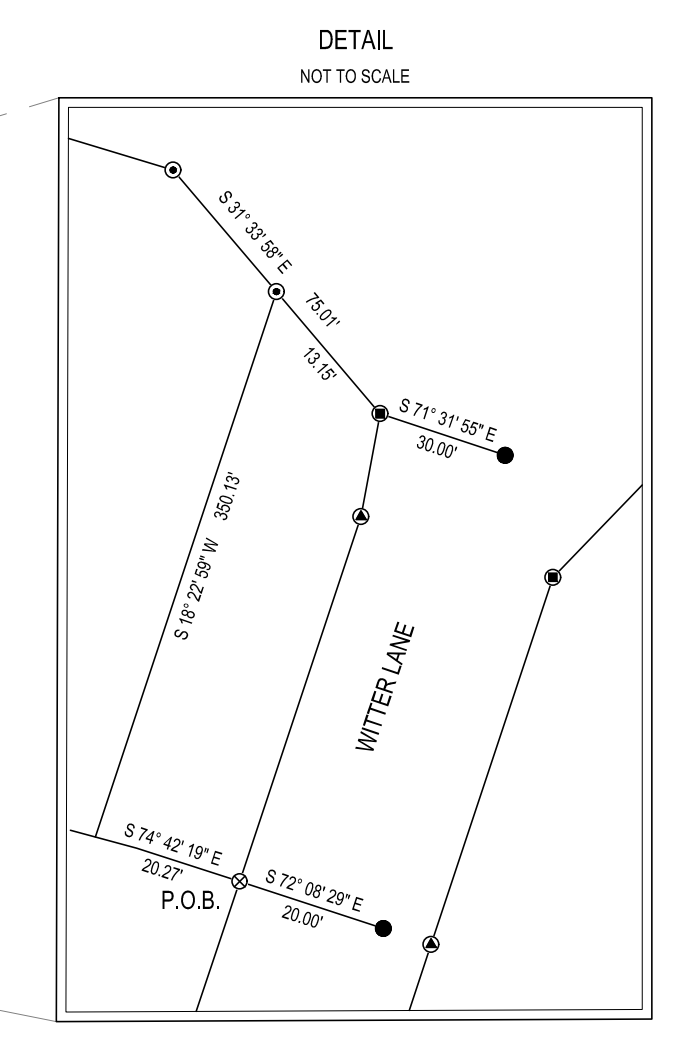

CURVE TABLE

CURVE	RADIUS	LENGTH	DELTA	CHORD BEARING	CHORD LENGTH
C1	1984.86'	414.75'	11°58'21"	S74° 52' 40"E	414.00'
C2	1834.86'	244.50'	7°38'05"	S77° 02' 48"E	244.32'
C3	1984.86'	292.02'	8°25'47"	S77° 26' 38"E	291.76'
C4	1834.86'	269.95'	8°25'47"	S77° 26' 39"E	269.71'

LINE TABLE

LINE	BEARING	DISTANCE
L1	S82° 55' 40"E	103.08'
L2	S68° 53' 30"E	78.35'
L3	S73° 15' 39"E	26.55'
L4	S12° 21' 15"W	286.62'
L5	S71° 53' 52"E	535.01'
L6	S17° 07' 20"W	96.39'
L7	S74° 42' 19"E	169.48'
L8	S68° 53' 30"E	260.61'

LAND AREA TABLE

ZONE	AREA
ZONE "X" UNSHADED	80.54 ACRES
ZONE "X" SHADED	16.82 ACRES
ZONE "AE" SHADED	121.33 ACRES
ZONE "AE" SHADED & HATCHED	49.57 ACRES

**MATKINHOOPER**  
 ENGINEERING & SURVEYING

HEADQUARTERS  
 8 SPENCER ROAD SUITE 300  
 BIRNIE, TEXAS 78006  
 OFFICE: 830.249.0600 FAX: 830.249.0099

3303 SHELL ROAD SUITE 3  
 GEORGETOWN, TEXAS 78628  
 OFFICE: 512.268.2244

GEORGETOWN, TEXAS REGISTERED SURVEYING FIRM F-10194347  
 BIRNIE, TEXAS REGISTERED SURVEYING FIRM F-10024000  
 BIRNIE, TEXAS REGISTERED ENGINEERING FIRM F-0464112

CIVIL ENGINEERS SURVEYORS LAND PLANNERS  
 CONSTRUCTION MANAGERS CONSULTANTS

SCOTT F. AMMONS  
 REGISTERED PROFESSIONAL LAND SURVEYOR  
 TEXAS REGISTRATION NO. 8550  
 S.A.MMONS@MATKINHOOPER.COM  
 JOB NO. 20-5066

DATE: NOVEMBER 12, 2020

I HEREBY CERTIFY THAT THIS SURVEY WAS MADE ON THE GROUND, AND THAT TO THE BEST OF MY KNOWLEDGE AND BELIEF, THIS PLAN CORRECTLY REPRESENTS THE FACTS FOUND AT THE TIME OF THIS SURVEY.