

RAIL,
TO WALL

RACKET
32 BY

595
10RS
SCREWS

32"
AFF

LL

(1) LAYER 5/8" TYPE
1' GYP. BR.

3 5/8" MTL STUDS
AT 16" O.C.

3 1/2" SOUND BATT

WALL [ASSEMBLY # 40
U.S.G. TECH. LITERATURE]

LEAVE EXISTING DOOR, TRANSOM,
FRAME, TRIM AND BASEBOARD
IN PLACE BEHIND FURRING

(1) LAYER 5/8" TYPE
1' GYP. BR.

7/8" MTL FURRING AT 16" O.C.,
FILL W/ SOUND BATT

PROVIDE NEW WOOD BASE-
BOARD TO MATCH EXISTING


WALL


(2) LAYERS 5/8" TYPE
1' GYP. BR.

3 5/8" MTL STUDS
AT 16" O.C.

WALL [ASSEMBLY # 23
U.S.G. TECH. LITERATURE]

TWEEN STUD
(B AND C)

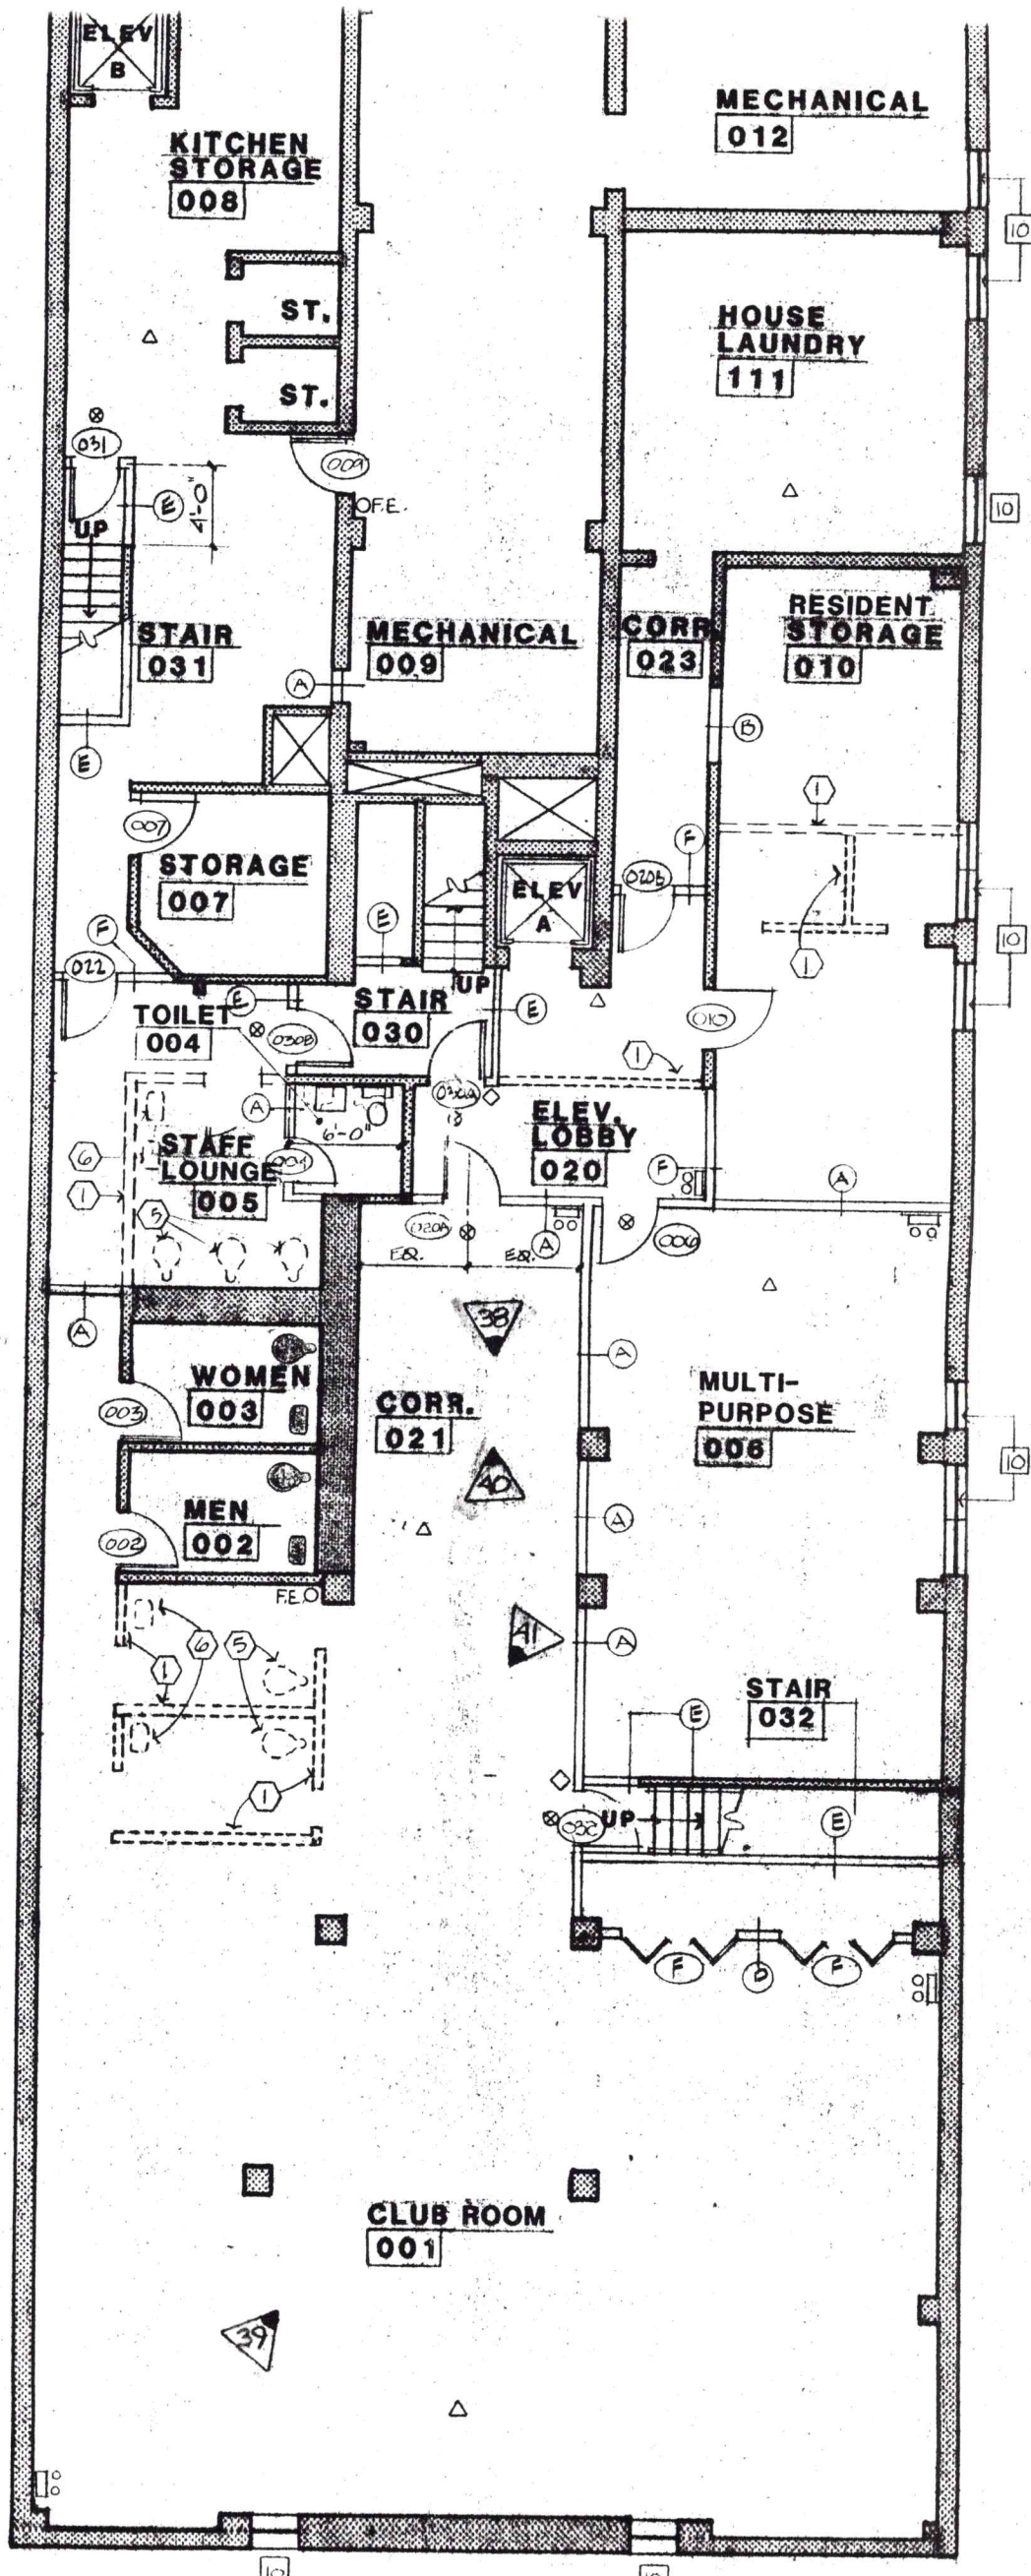

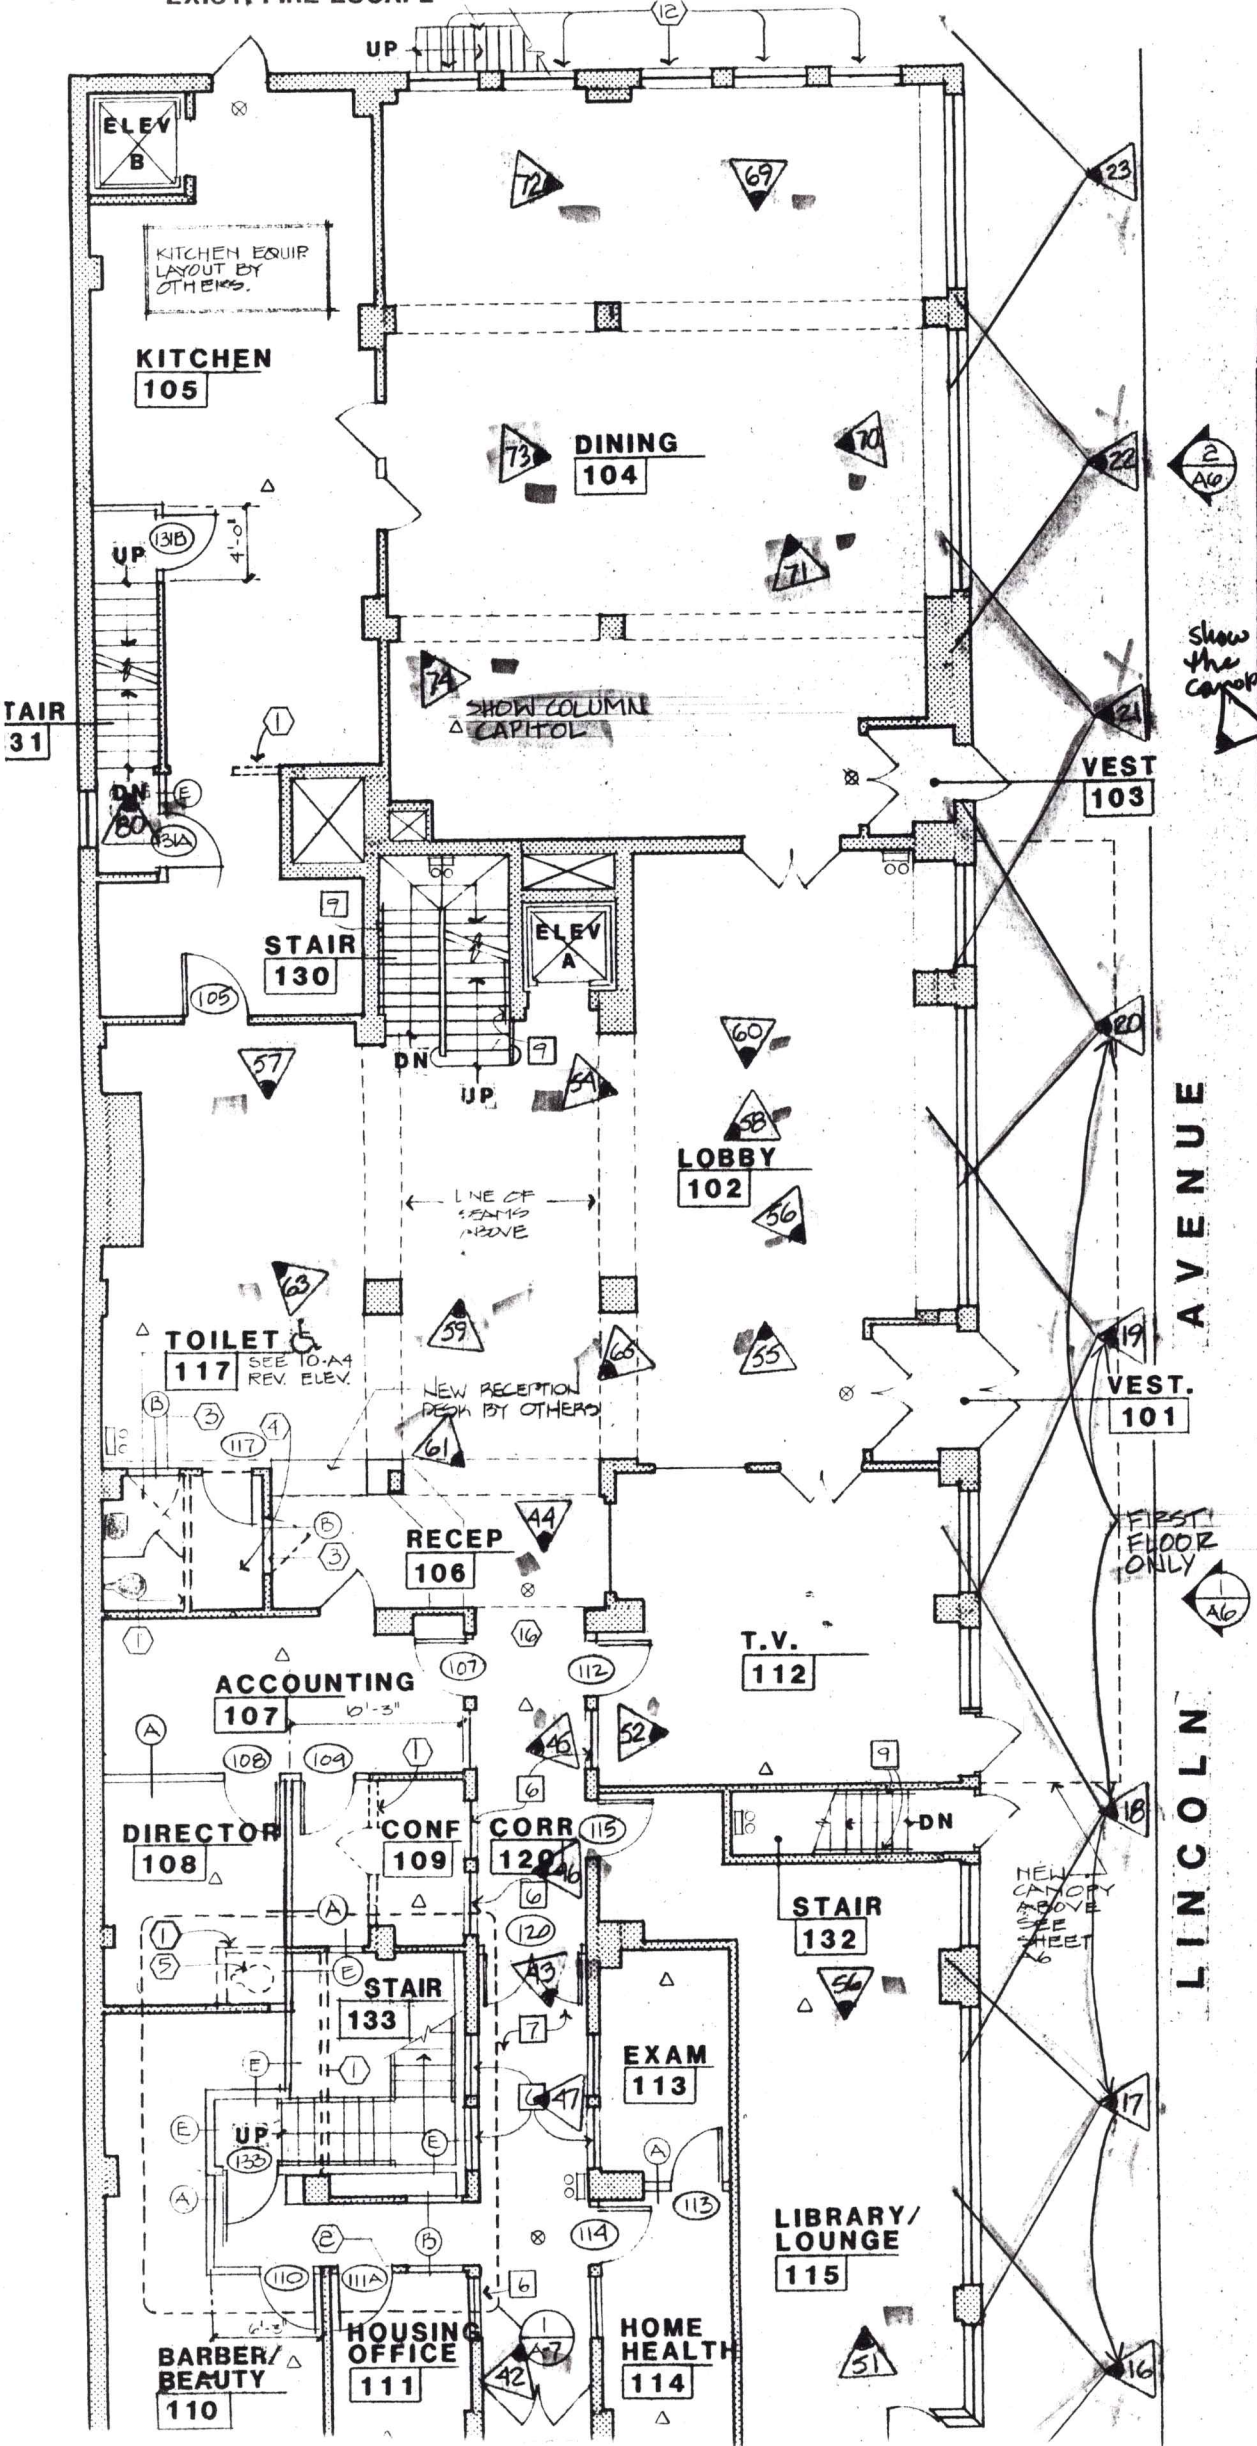

**GALDIN
CIACCIO
KLICK
ASSOCIATES**

5801 CEDAR LAKE ROAD

I HEREBY CERTIFY
THAT THIS PLAN
WAS PREPARED
BY ME OR UNDER
MY DIRECT SUPER-
VISION AND I AM
A DULY REGISTERED
UNDER THE LAWS
OF THE STATE OF

© copyright

by
**GALDIN
CIACCIO
KLICK
ASSOCIATES**

REVISIONS

NO	CHANGES	BY	DATE

COM. NO.
88-357-05


DATE
7-19-89


DRAWN



APP'D


**HE TIOGA
CHANUTE**

**AVENUE
LINCOLN**

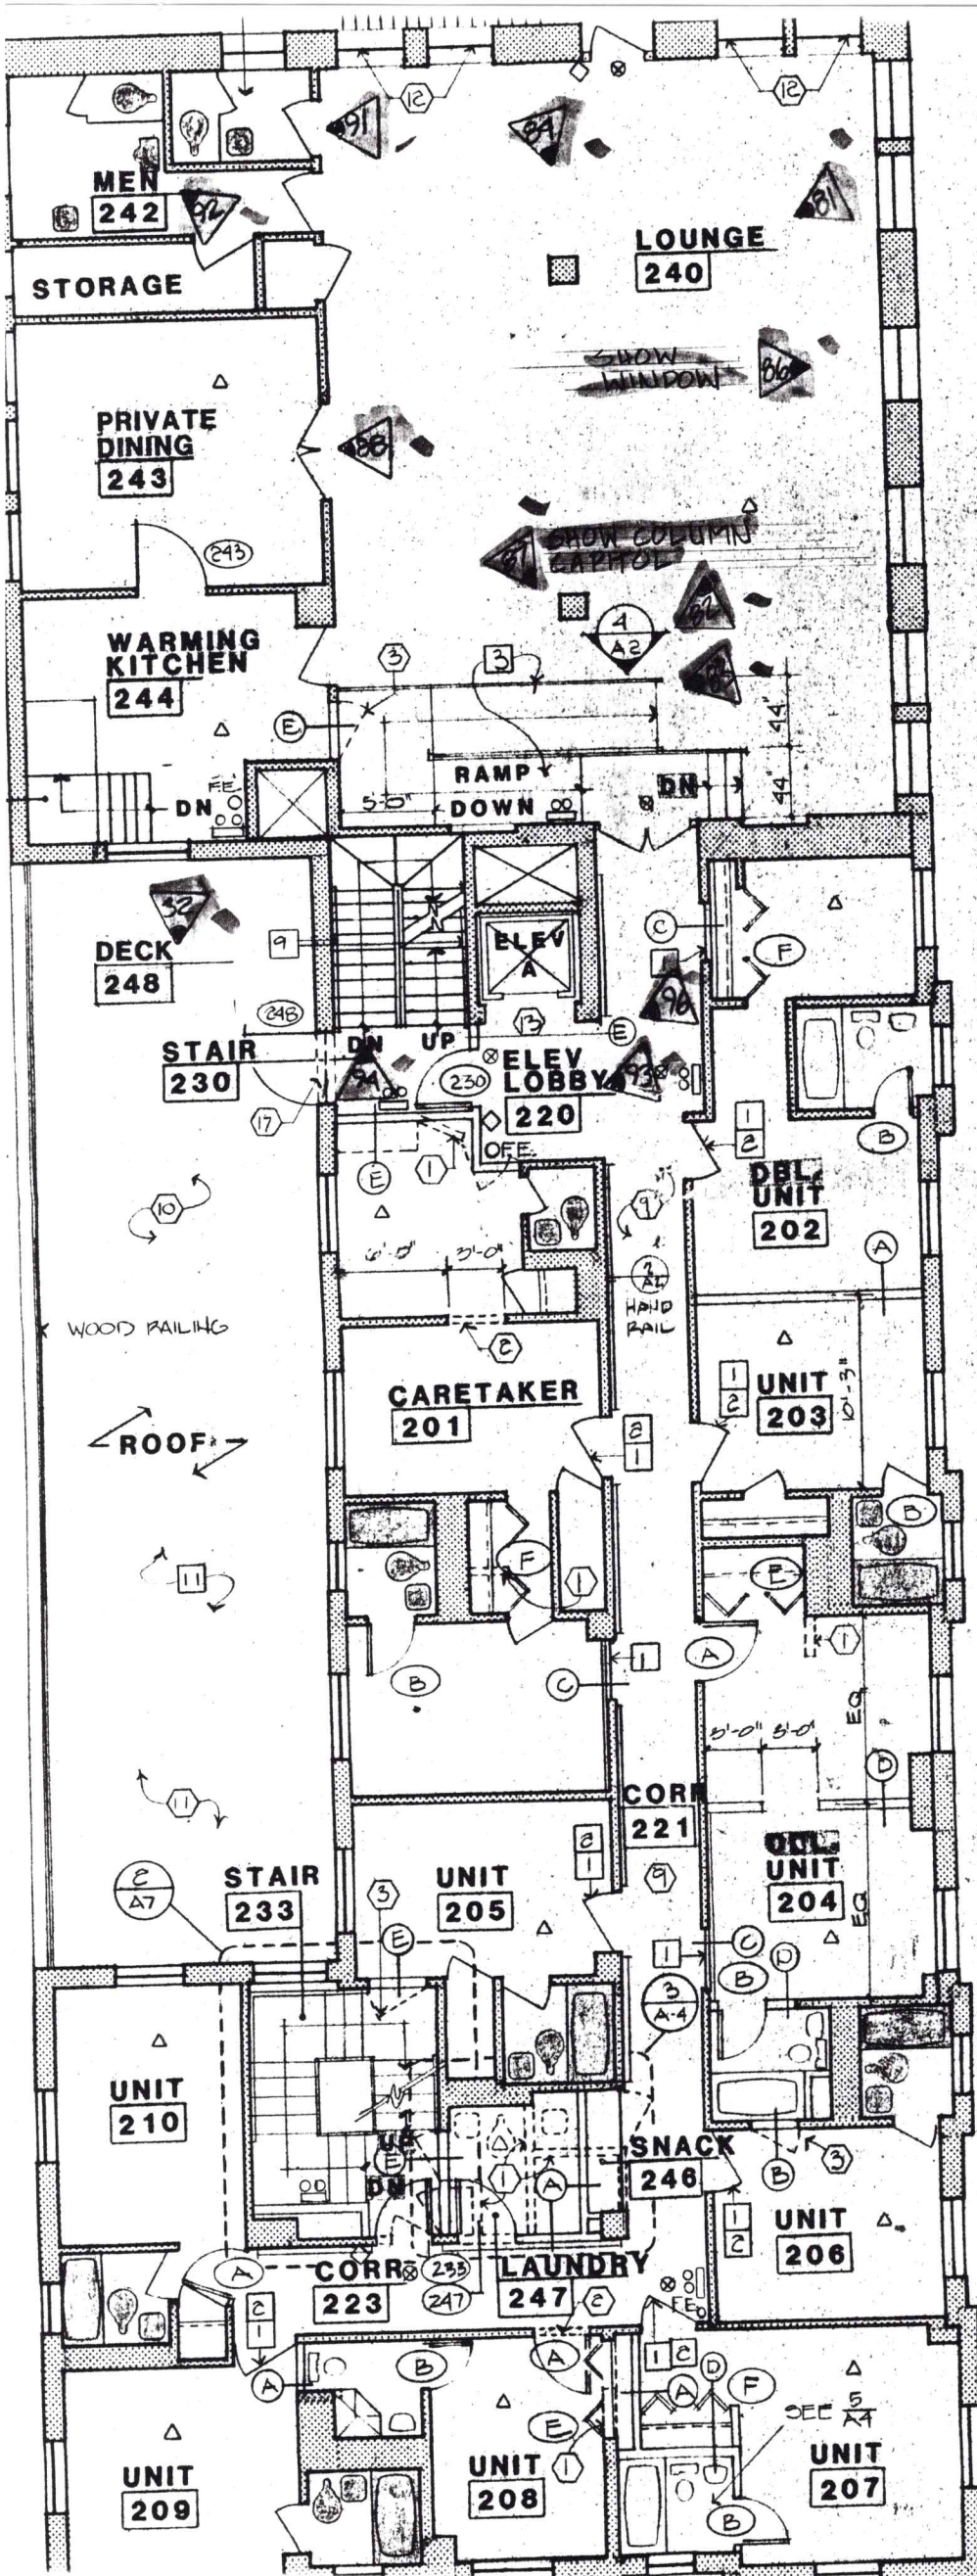

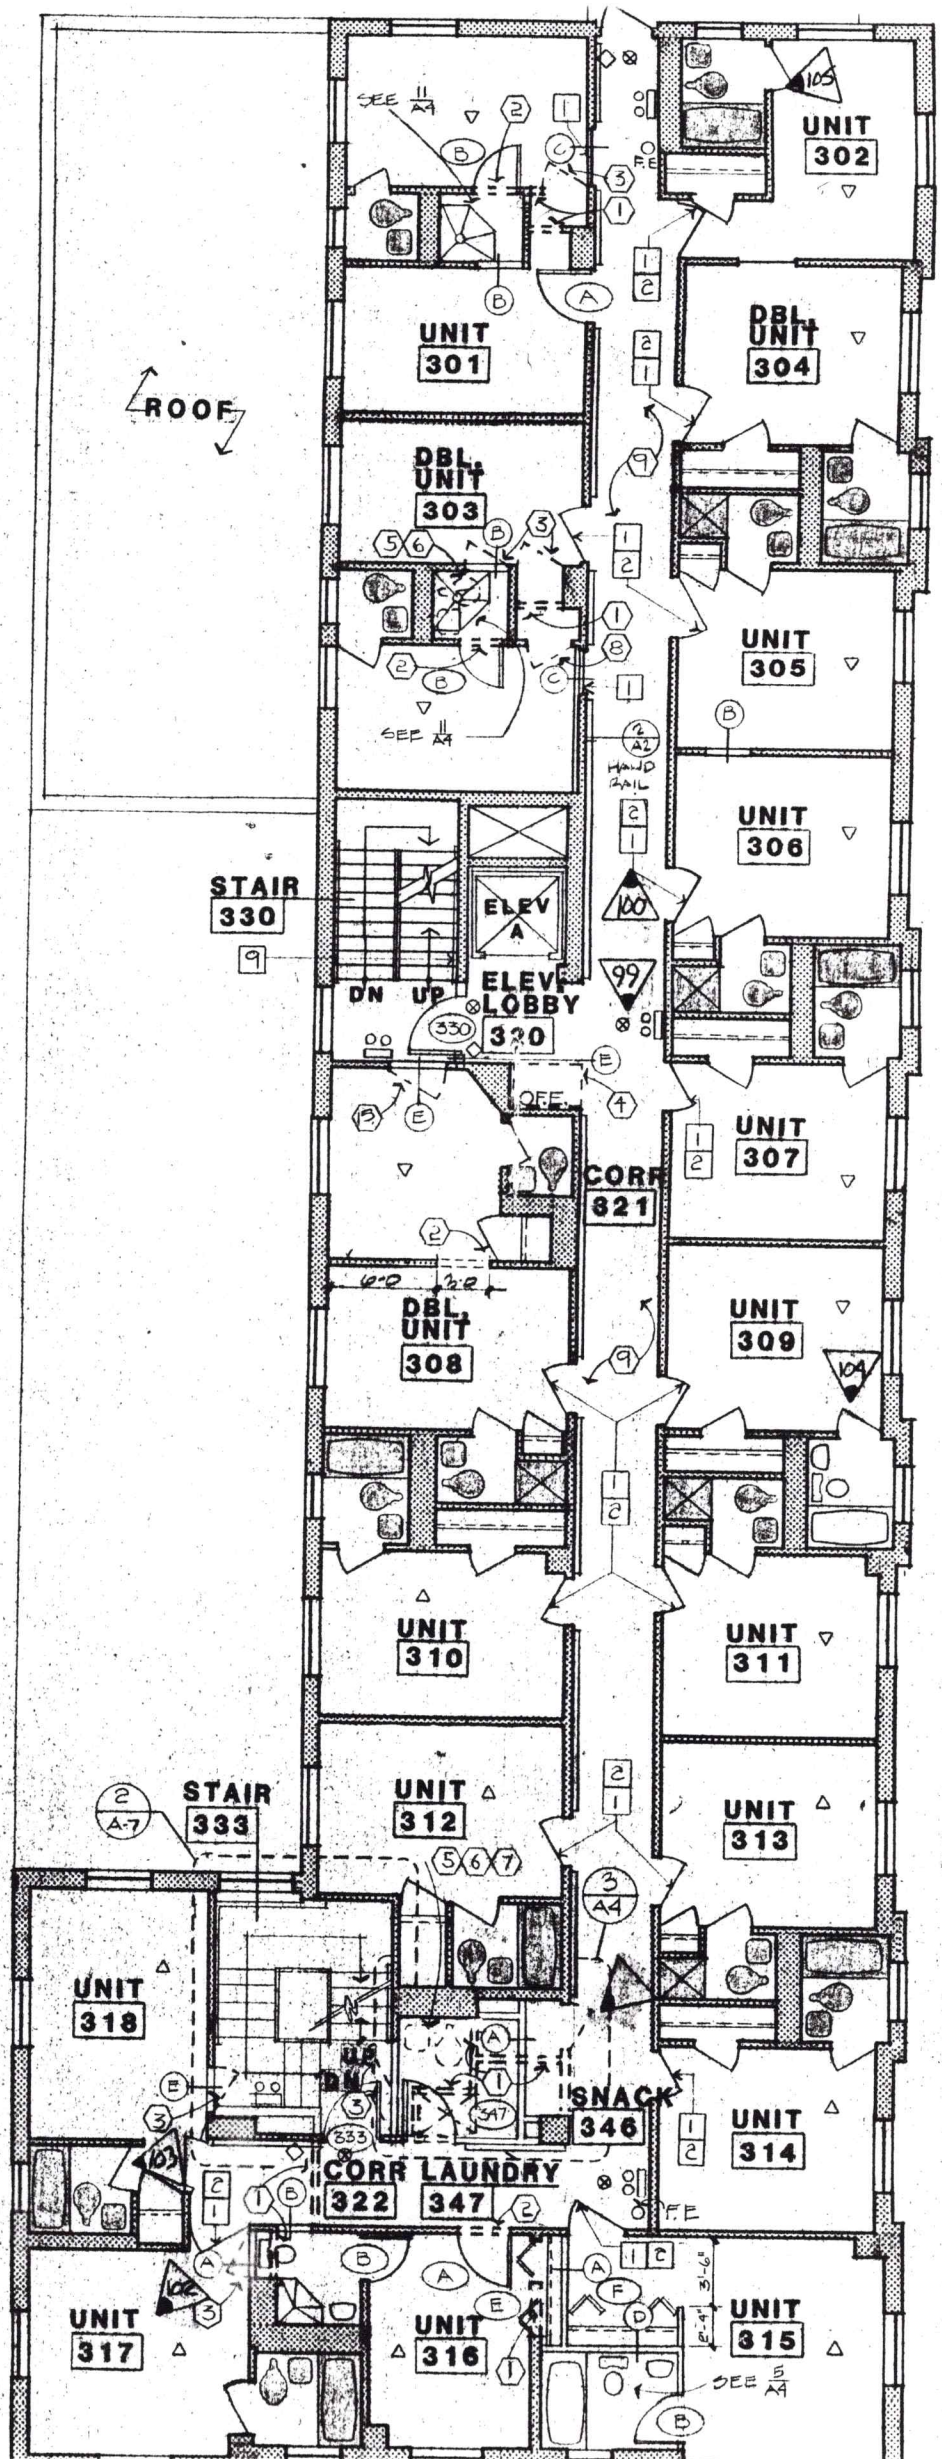

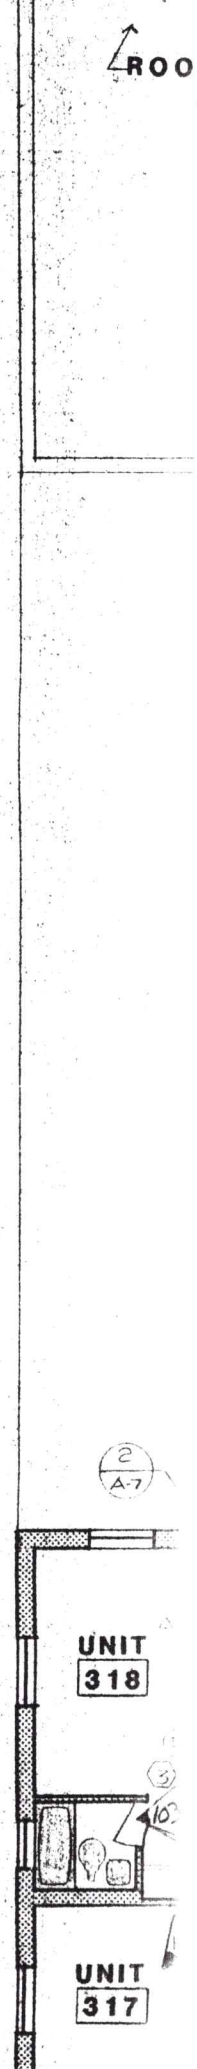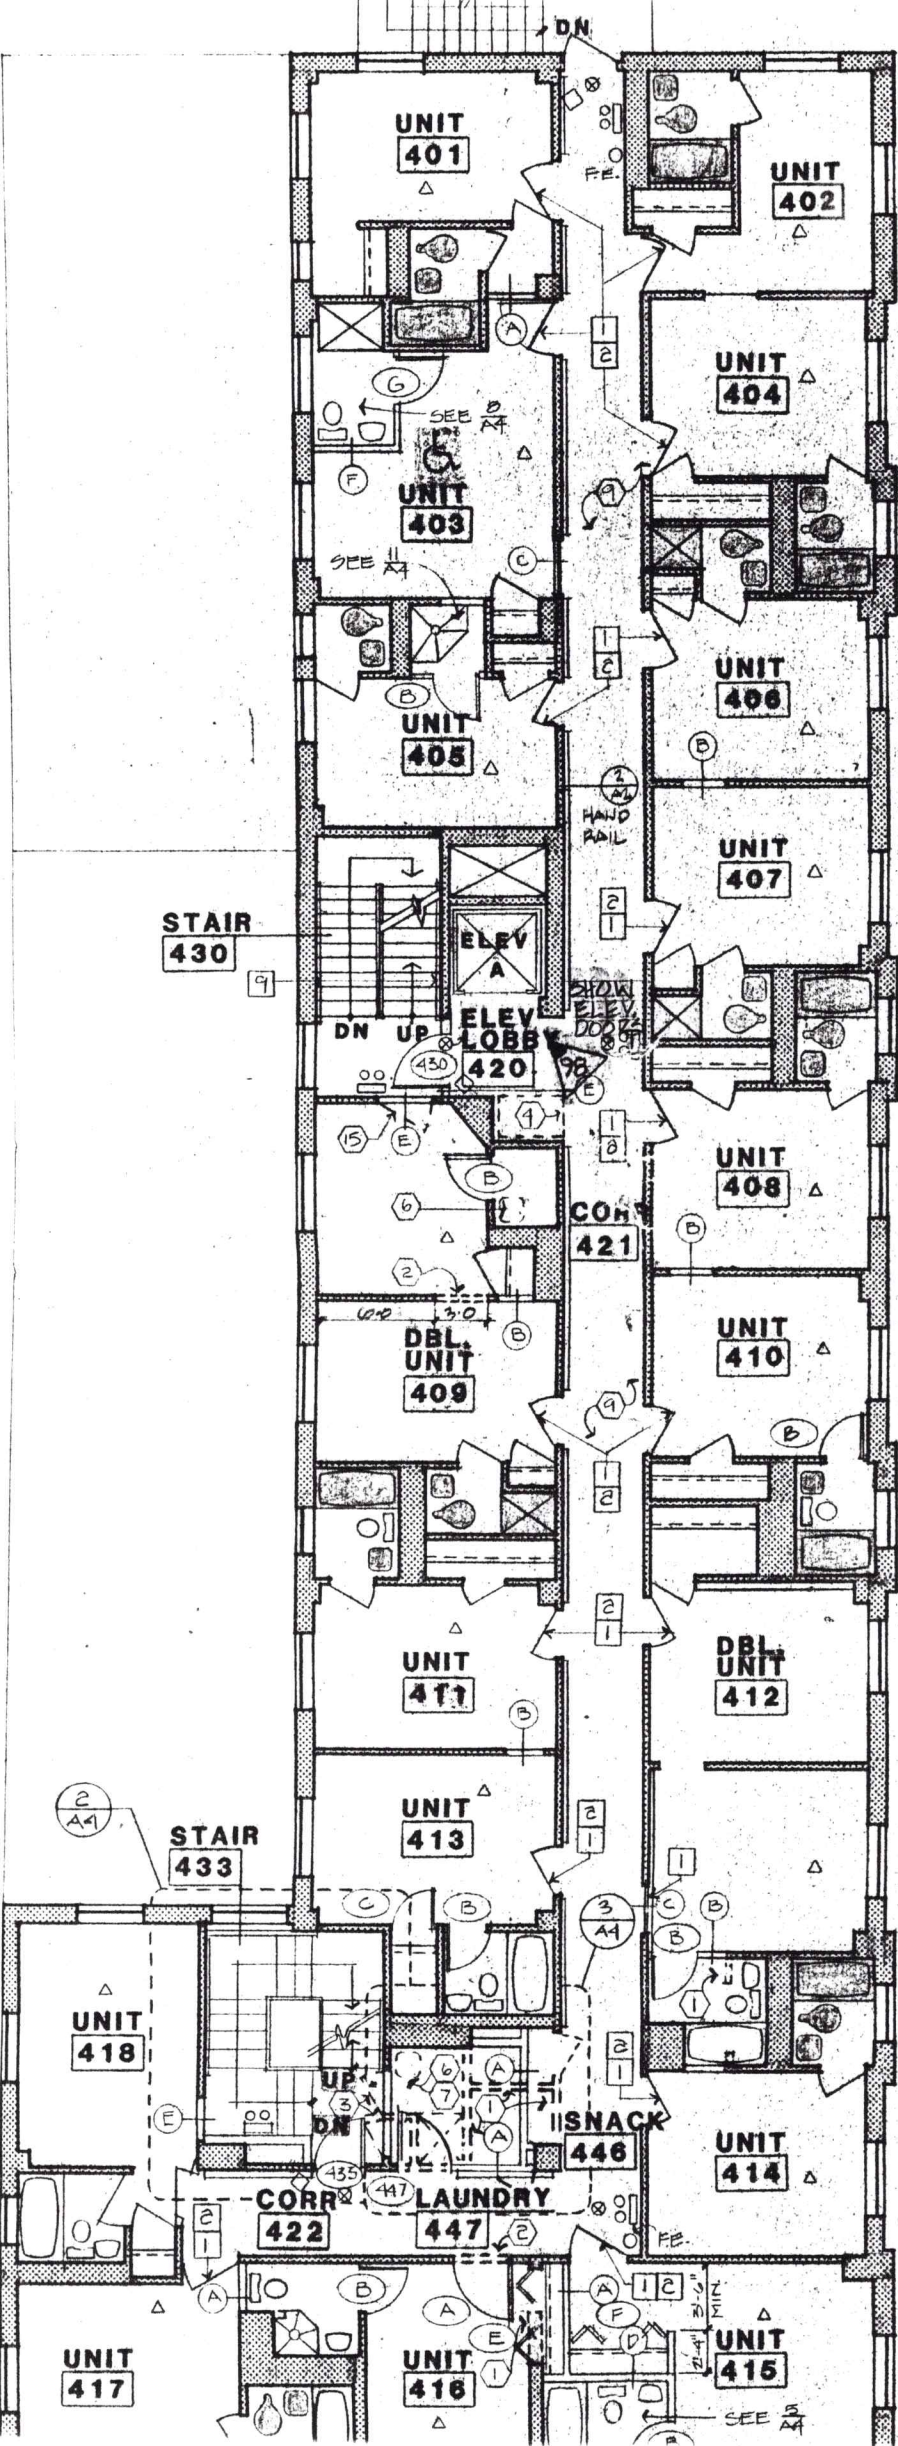

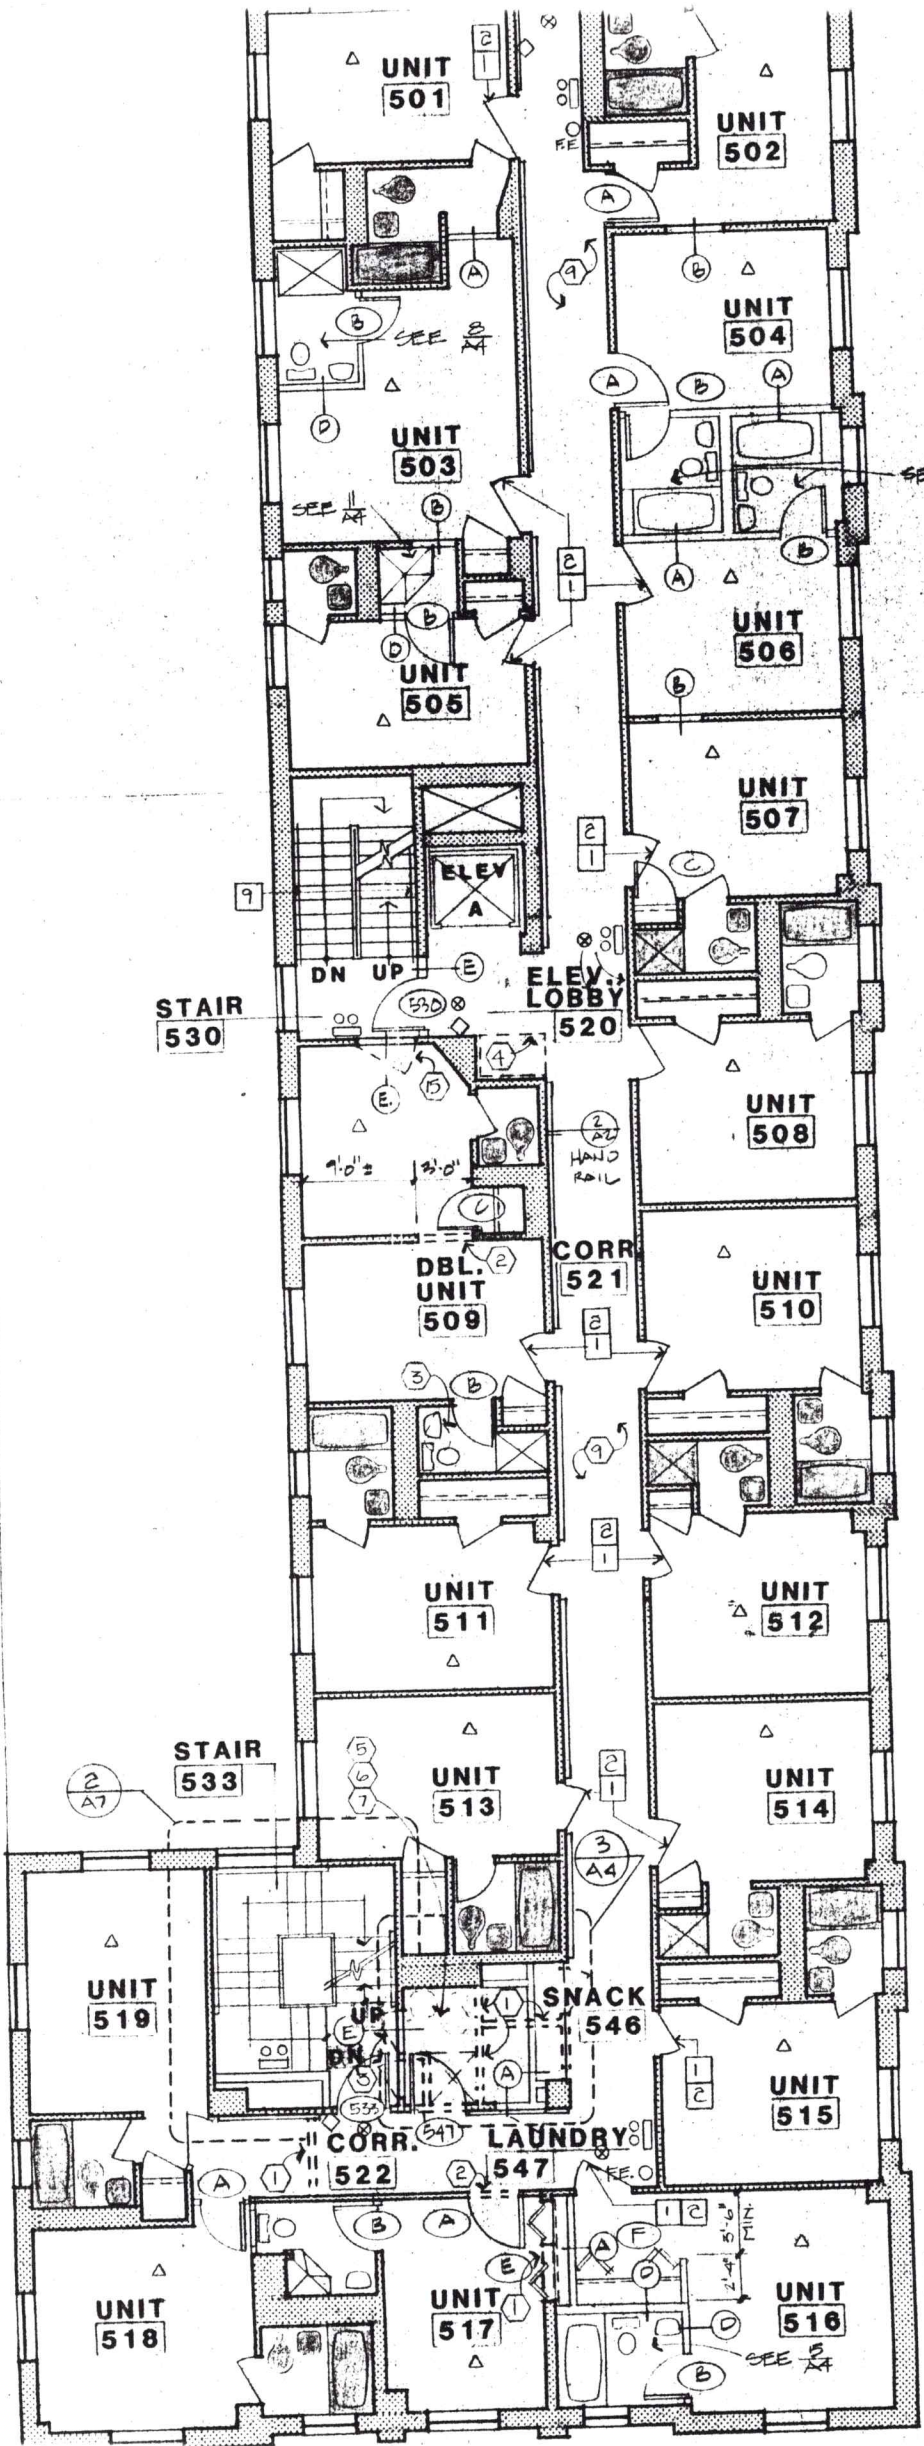

**CALDIN
CIACCIO
KLICK
ASSOCIATES**
5801 CEDAR LAKE
MINNEAPOLIS

I HEREBY CERTIFY
THAT THIS PLAN
WAS PREPARED
BY ME OR UNDER
MY DIRECT SUPER-
VISION AND I AM
A DULY REGISTERED
UNDER THE LAWS
OF THE STATE OF

© copyright
by
**CALDIN
CIACCIO
KLICK
ASSOCIATES**

REVISIONS		CHANGES	BY	DATE
NO				

COM. NO.
88-357-05
DATE
7-19-89
DRAWN
APP'D

**THE TIOGA
CHANUTE**

