


Sep 08, 2025 8:31am PLOTTED BY: jjeffery SAVED BY: jjeffery
P:\Lenike - 1294\Jeremy Due Diligence\1294-001-Survey Base_CSM Option 2_4 Lots.dwg Layout1
IMAGES: T:\Template Forms\CADD\Logos\Endpoint Solutions HI-Res.jpg;
XREFS: \Endpoint-1294-001.dwg

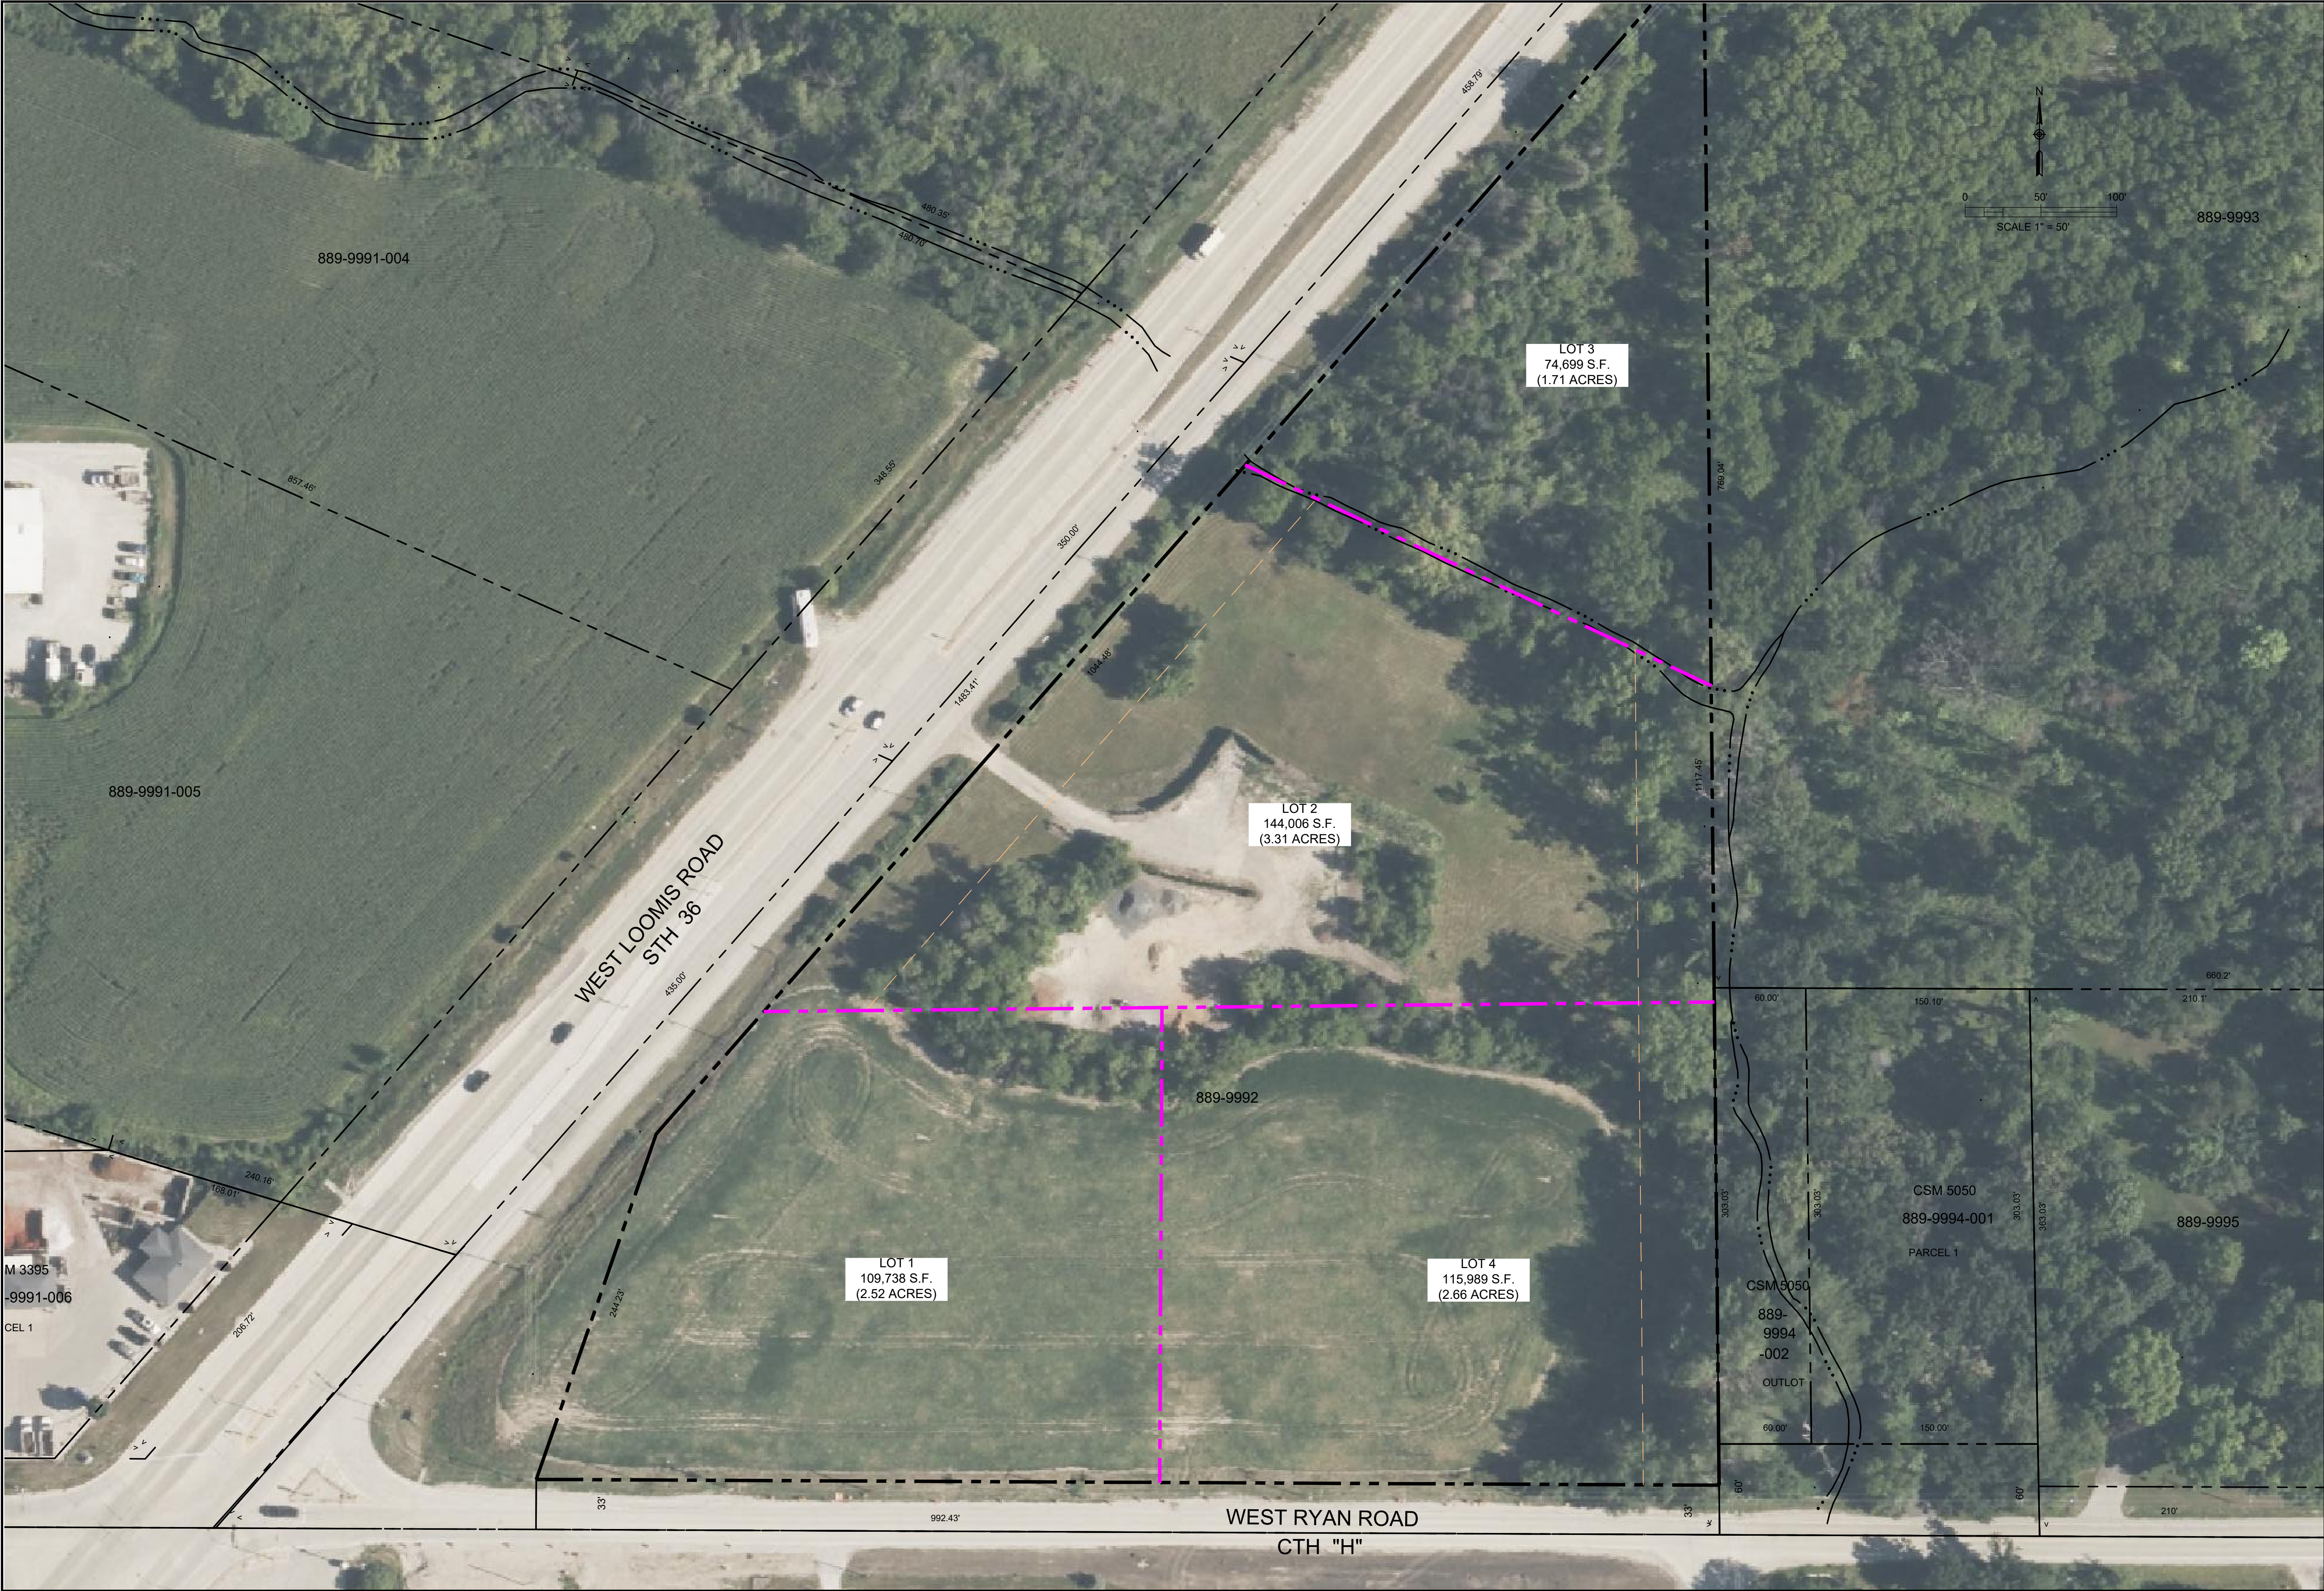

REV.	DATE
8	-
7	-
6	-
5	-
4	-
3	-
2	-

Endpoint Solutions

6871 S. LOVERS LANE
FRANKLIN, WI 53132
PHONE: (414) 427-1200

CONCEPTUAL 4 LOT DIVISION OPTION 2

11223 W. LOOMIS ROAD
FRANKLIN, WISCONSIN 53132

DRAWN BY: TJS/JJJ
CHECKED BY: JAH
APPROVED BY: JAH

DATE: 09/08/2025

PROJECT NO.
1278-001

SHEET NO.
EX 2