


REVISIONS

LOT 65 ST NAME COR. PERPLS CSH 689E
LOT 42/43 DIV PER, SUB-DIV, C.S.H. 94-243

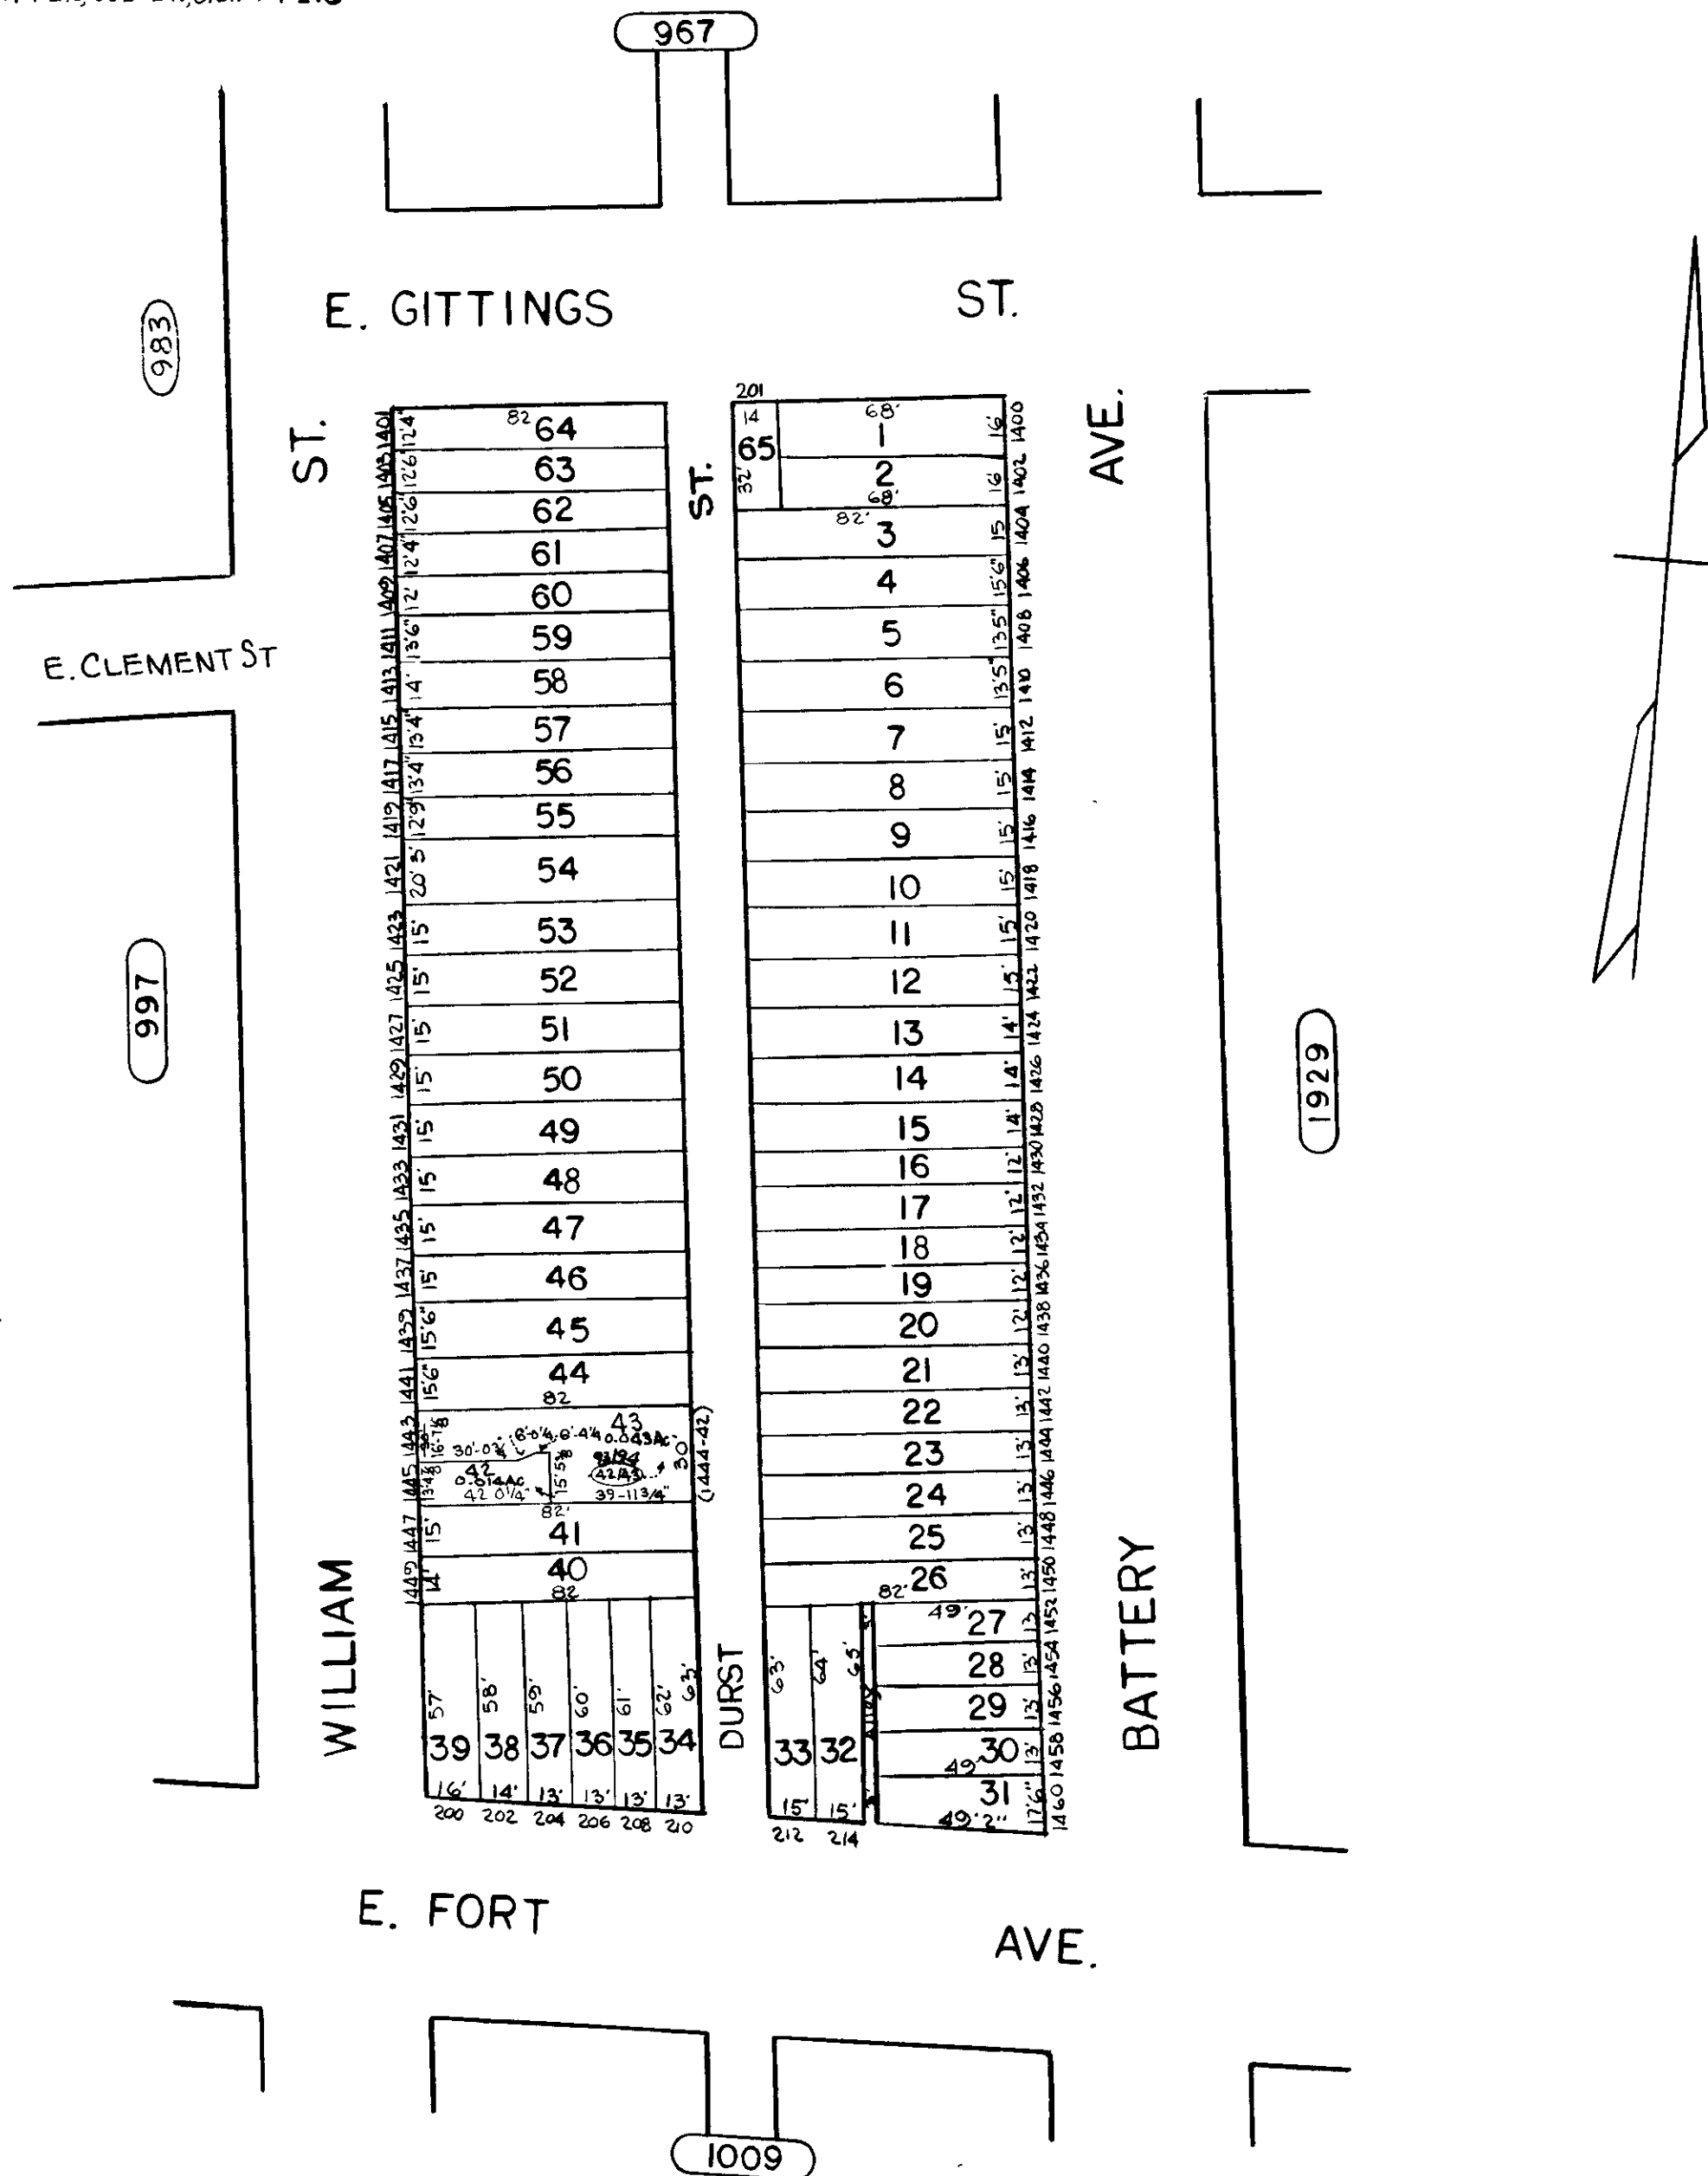

TRACED BY R. KLAGES

LETTERED BY R. K.

CHECKED BY

NOTICE

THIS IS A REAL PROPERTY PLAT AS PROVIDED FOR UNDER ARTICLE 76(d) OF THE CITY CHARTER IT IS COMPILED FROM TITLE AND OTHER SOURCES AND IS NOT AN AUTHENTIC SURVEY.

CITY OF BALTIMORE
DEPARTMENT OF PUBLIC WORKS

PROPERTY LOCATION DIVISION

WARD 24 SECTION 4
BLOCK 998

SCALE 1" = 50'

DATE FEBRUARY 1967