


FRONT - EXTERIOR ELEVATION - DIALYSIS CENTER



REAR - EXTERIOR ELEVATION - DIALYSIS CENTER

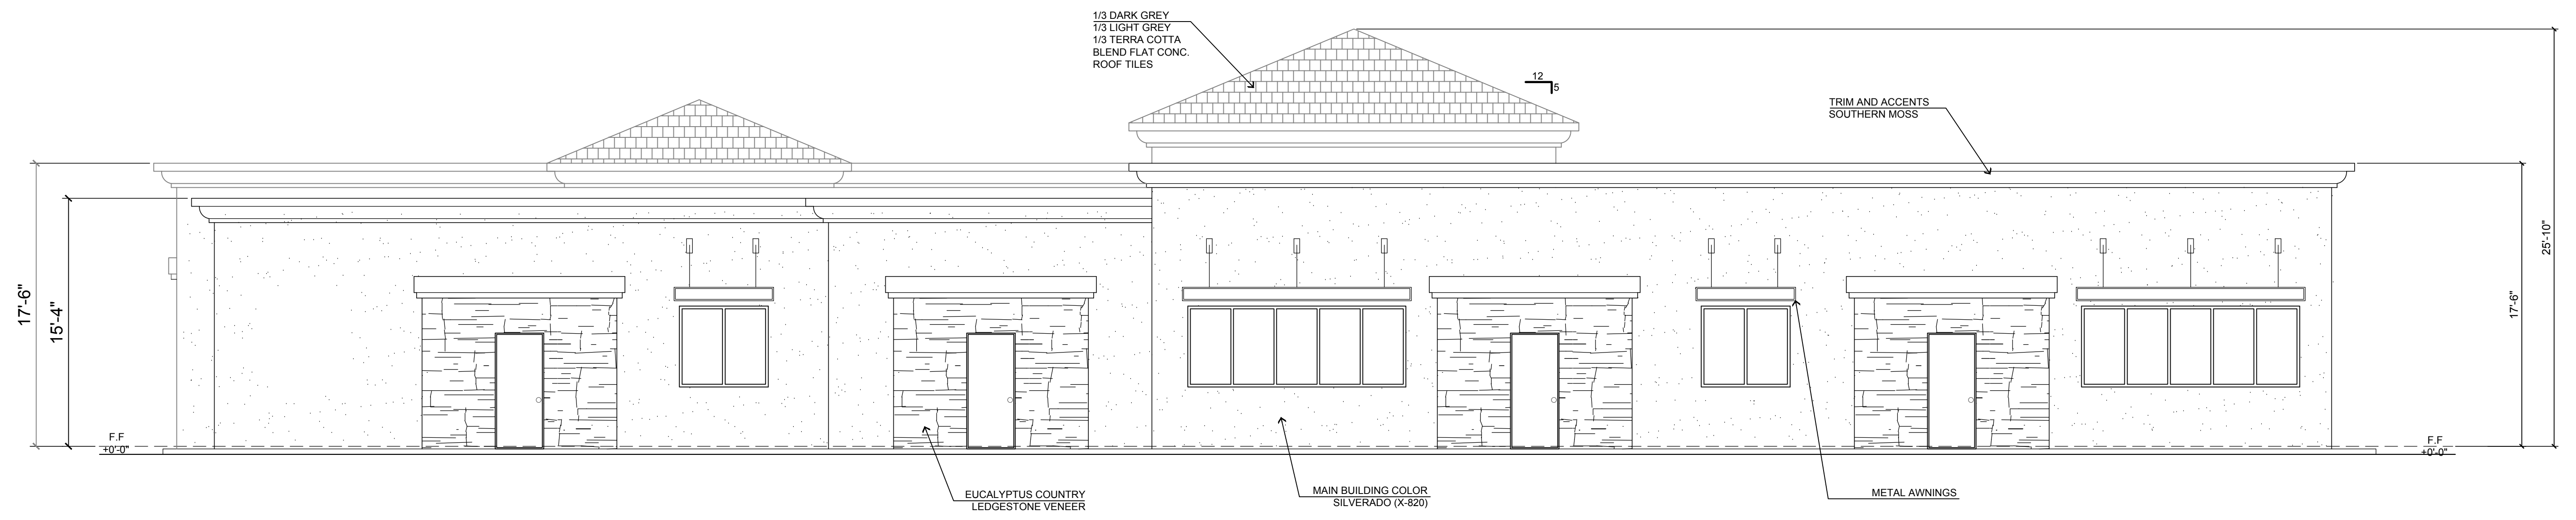