


Furniture Plan

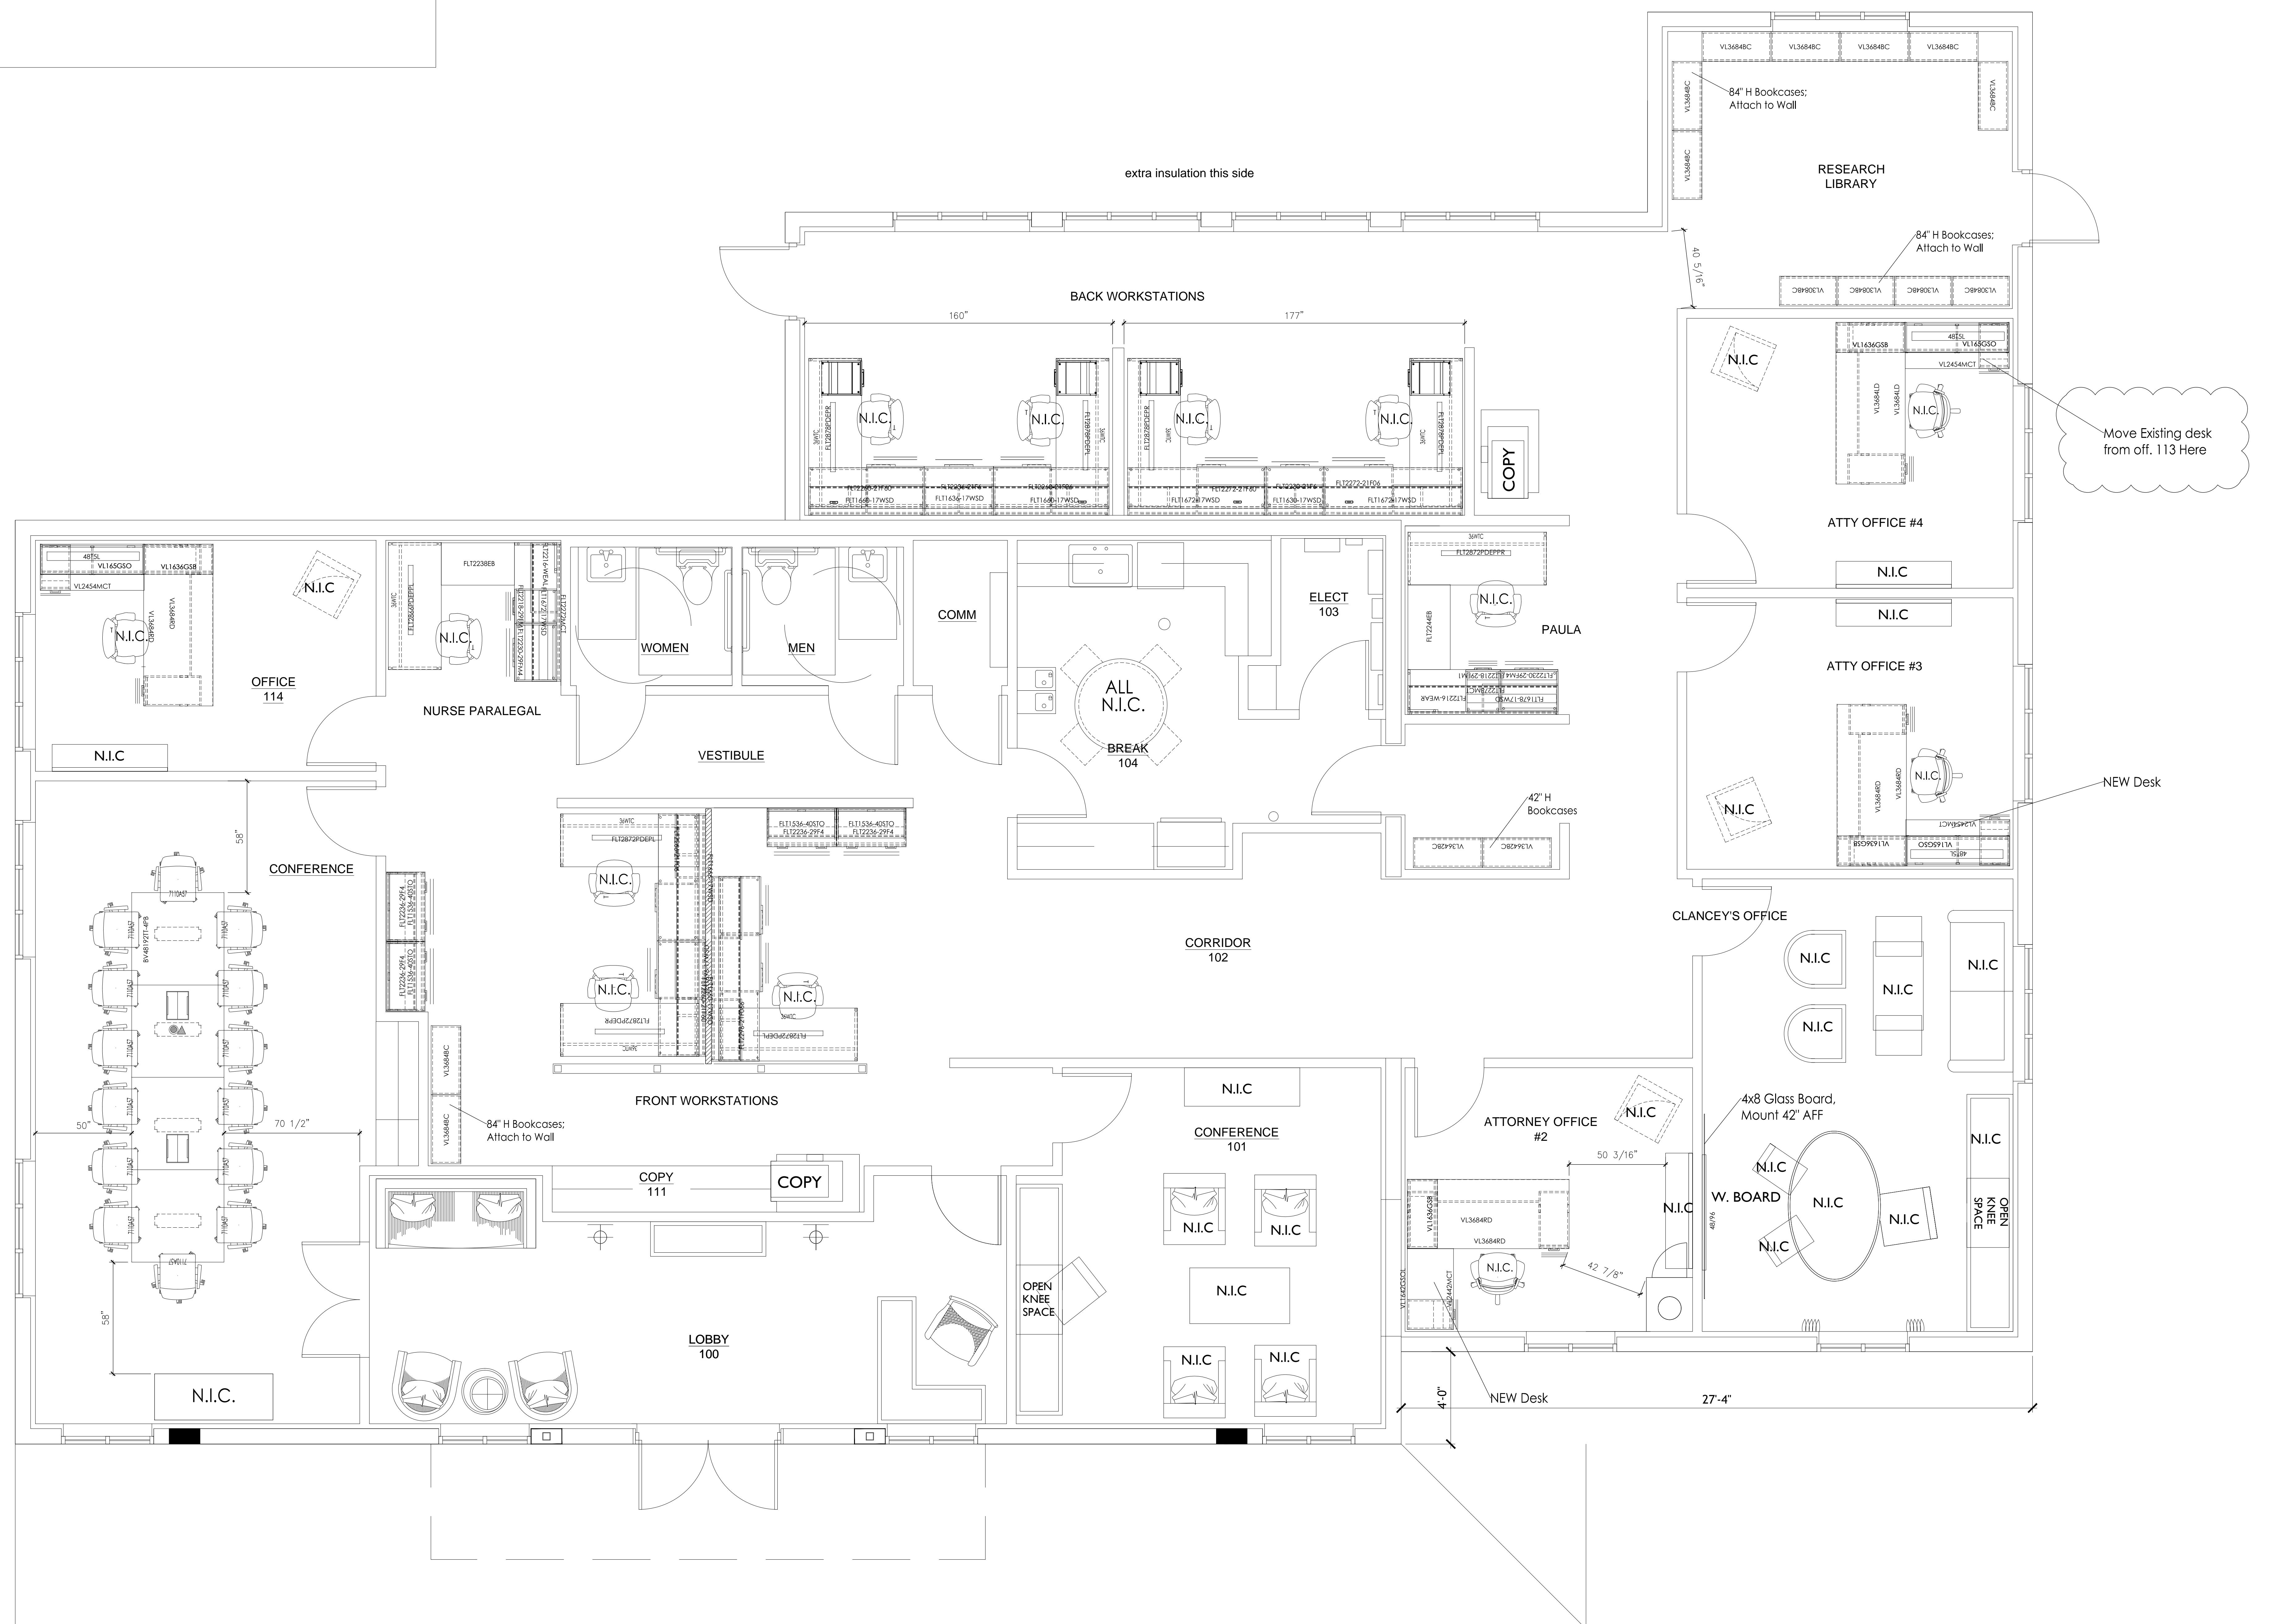

workscares
1173 north orange ave.
orlando, florida 32804
ph (407) 599-6770 fax (407) 599-6780
lic # IB26001503

Miami • Ft Myers • Jacksonville • Orlando • Tampa

Contractors and Subcontractors to check and verify all dimensions on site prior to proceeding with the work. The information contained herein is the sole property of Workscares and any use and/or reproduction thereof is expressly prohibited without the written consent of Workscares. This drawing and all data it contains are not to be used for fabrication or installation until signed on original by the designer or project controller.

Architecture Firm:

Project No.: NUMBER

Project Name.:


Signed:
Scale: SCALE
Drawn: DRAWN
Date: DATE

Revisions:
REVISION
REVISION
REVISION
REVISION
REVISION
REVISION
REVISION
REVISION
REVISION

THIS DRAWING IS INTENDED
TO INDICATE FURNITURE
LOCATION AND CONFIGURA-
TION ONLY AND IS NOT TO
BE USED FOR PERMITTING
OR CONSTRUCTION.
FOR EXACT ARCHITECTURAL
CONFIGURATIONS, REFER TO
ARCHITECTURAL CONTRACT
DOCUMENTS PREPARED BY
OTHERS.

Sheet:
SHEET
SHEET

Floor Core - Conference Room To be Confirmed By Owner

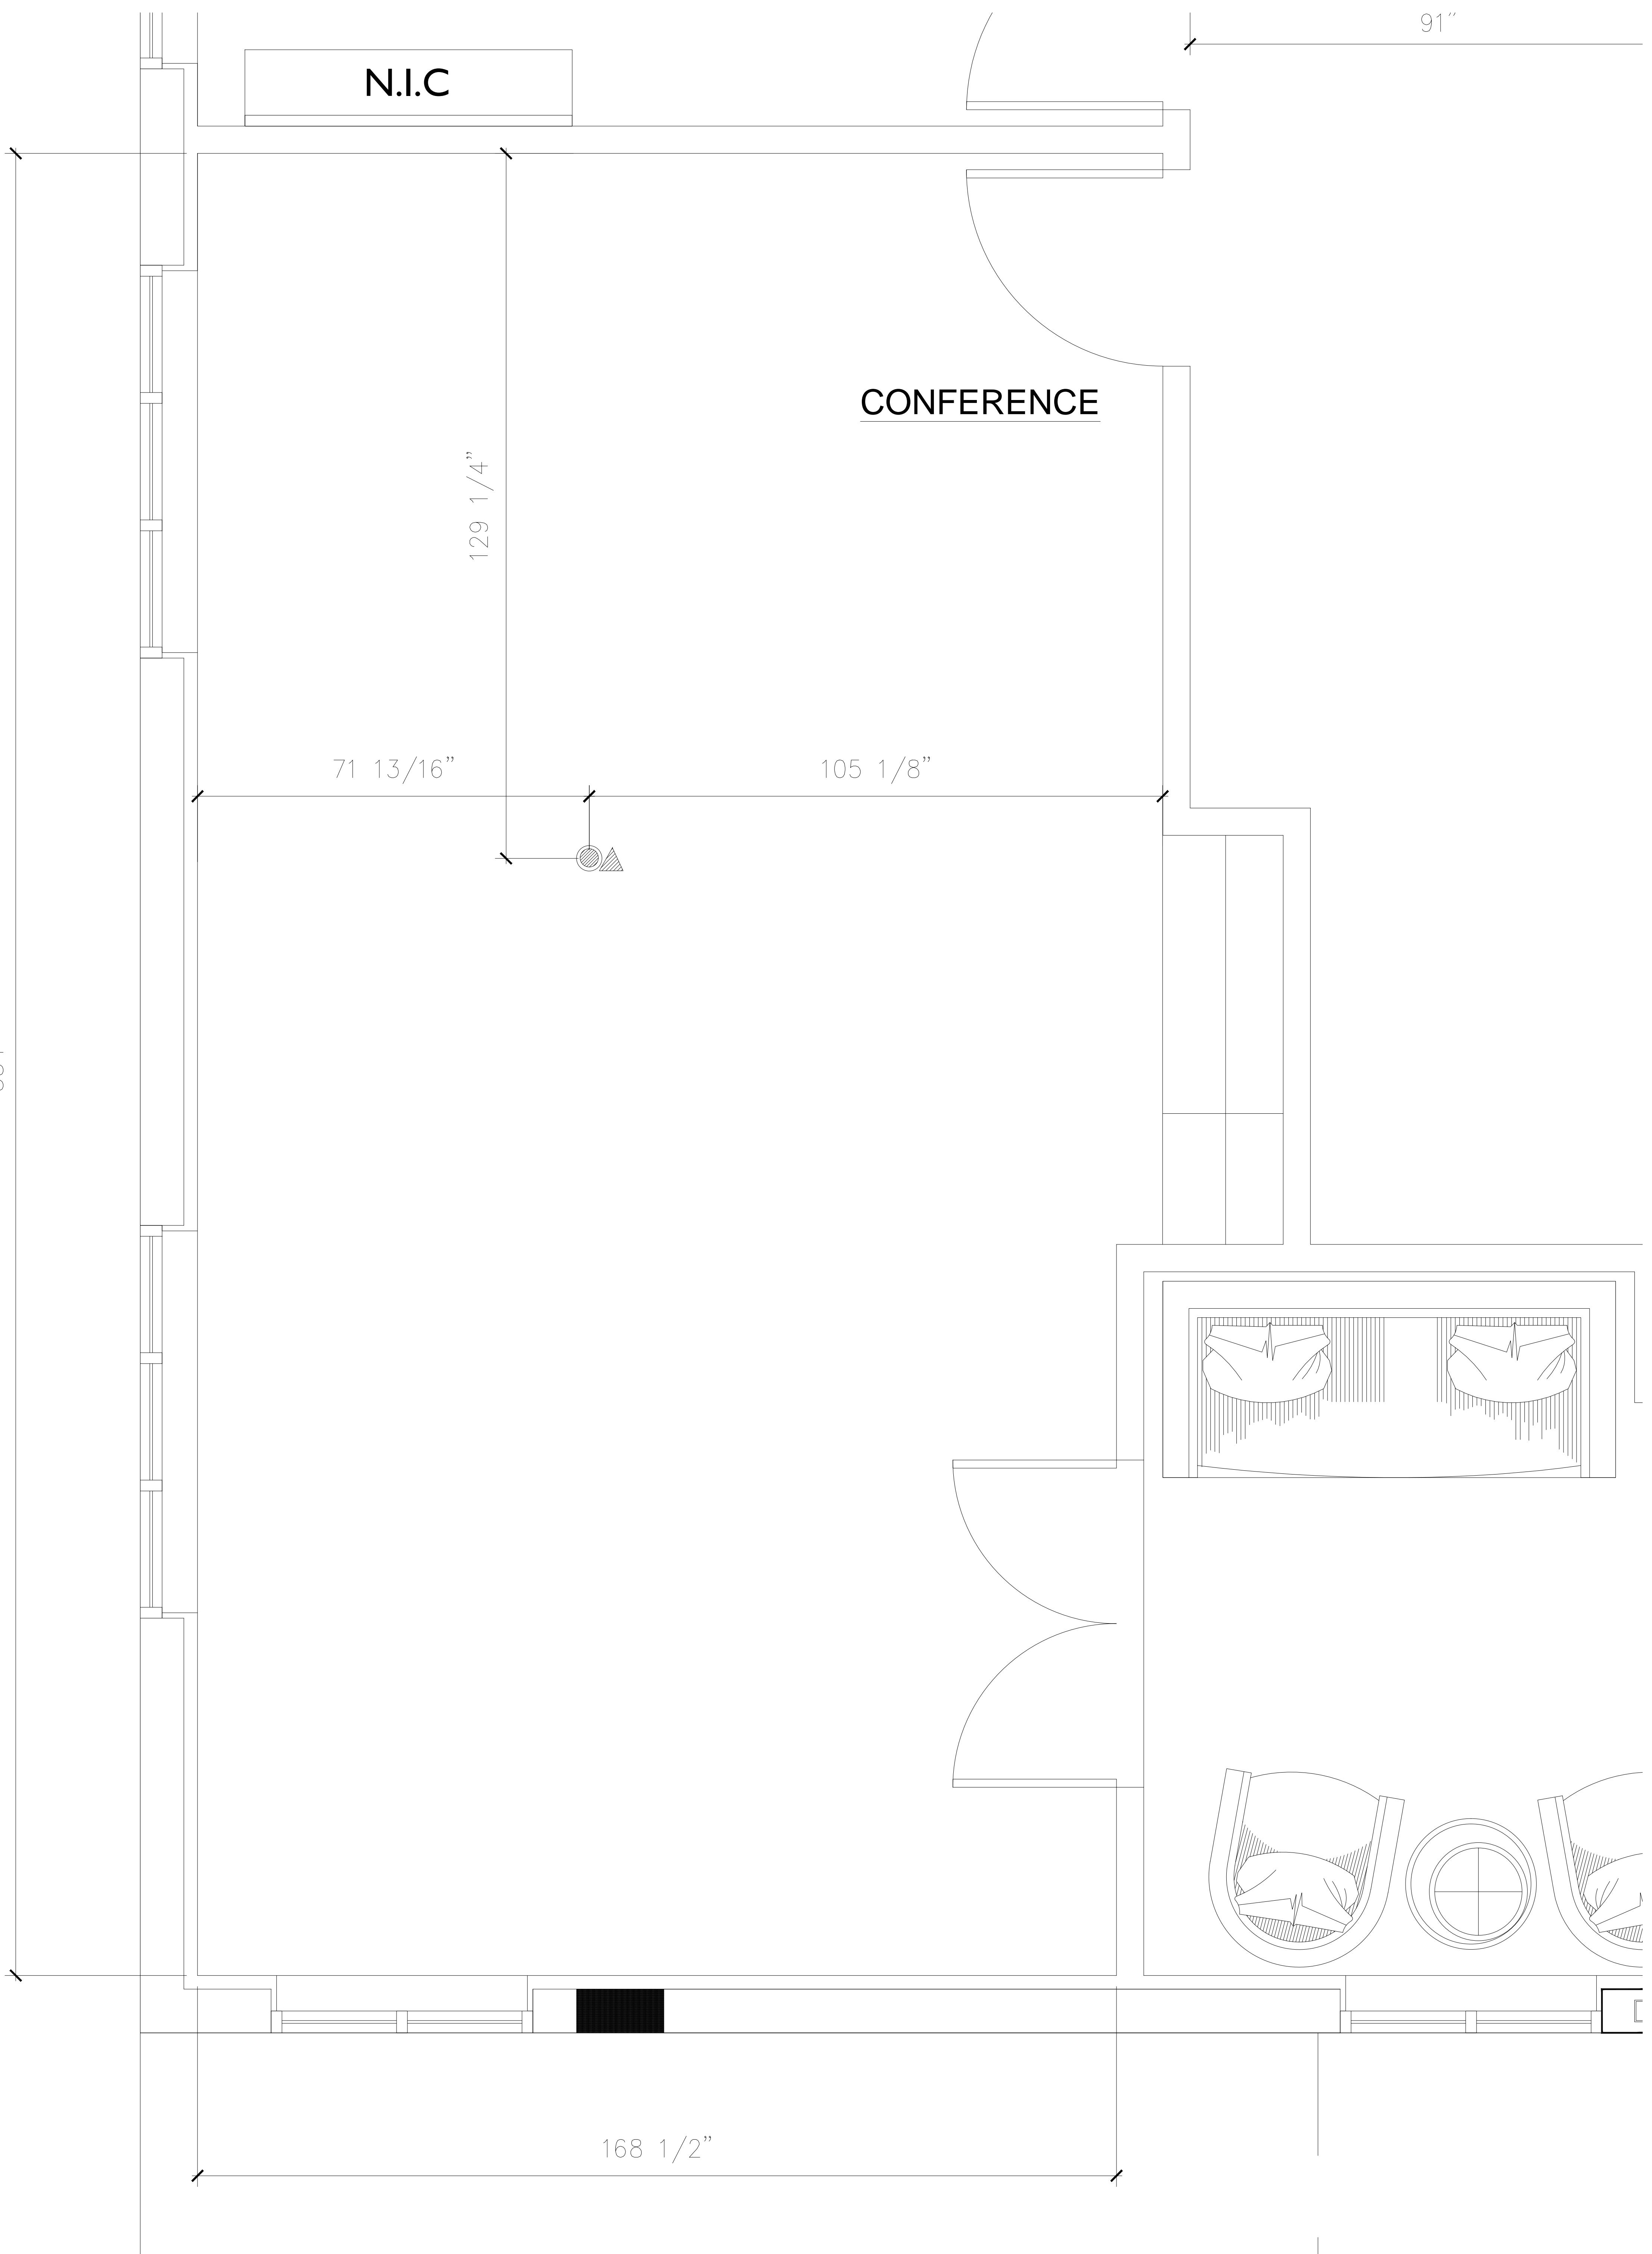

workscapes

1173 north orange ave.
orlando, florida 32804
ph (407) 599-6770 fax (407) 599-6780
lic # IB26001503

Miami Ft Myers Jacksonville Orlando Tampa

Contractors and Subcontractors to check
and verify all dimensions on site prior to
proceeding with the work. The
information contained herein is the sole
property of Workscapes and any use
and/or reproduction thereof is expressly
prohibited without the written consent of
Workscapes. This drawing and all data it
contains are not to be used for fabrication
or installation until signed on original by
the designer or project controller.

Architecture Firm:

Project No.: NUMBER

Project Name.:

Bounds Law Group
1751 N Park Ave
Maitland, FL 32751

Signed:

Scale: SCALE

Drawn: DRAWN

Date: DATE

Revisions:

REVISION
REVISION
REVISION
REVISION
REVISION
REVISION
REVISION
REVISION

THIS DRAWING IS INTENDED
TO INDICATE THE
LOCATION AND CONFIGURA-
TION ONLY AND IS NOT TO
BE USED FOR PERMITTING
OR CONSTRUCTION.


FOR EXACT ARCHITECTURAL
CONFIGURATIONS, REFER TO
ARCHITECTURAL CONTRACT
DOCUMENTS PREPARED BY
OTHERS.

Sheet:

SHEET

SHEET

Electrical Preferences - To be Confirmed with Owner

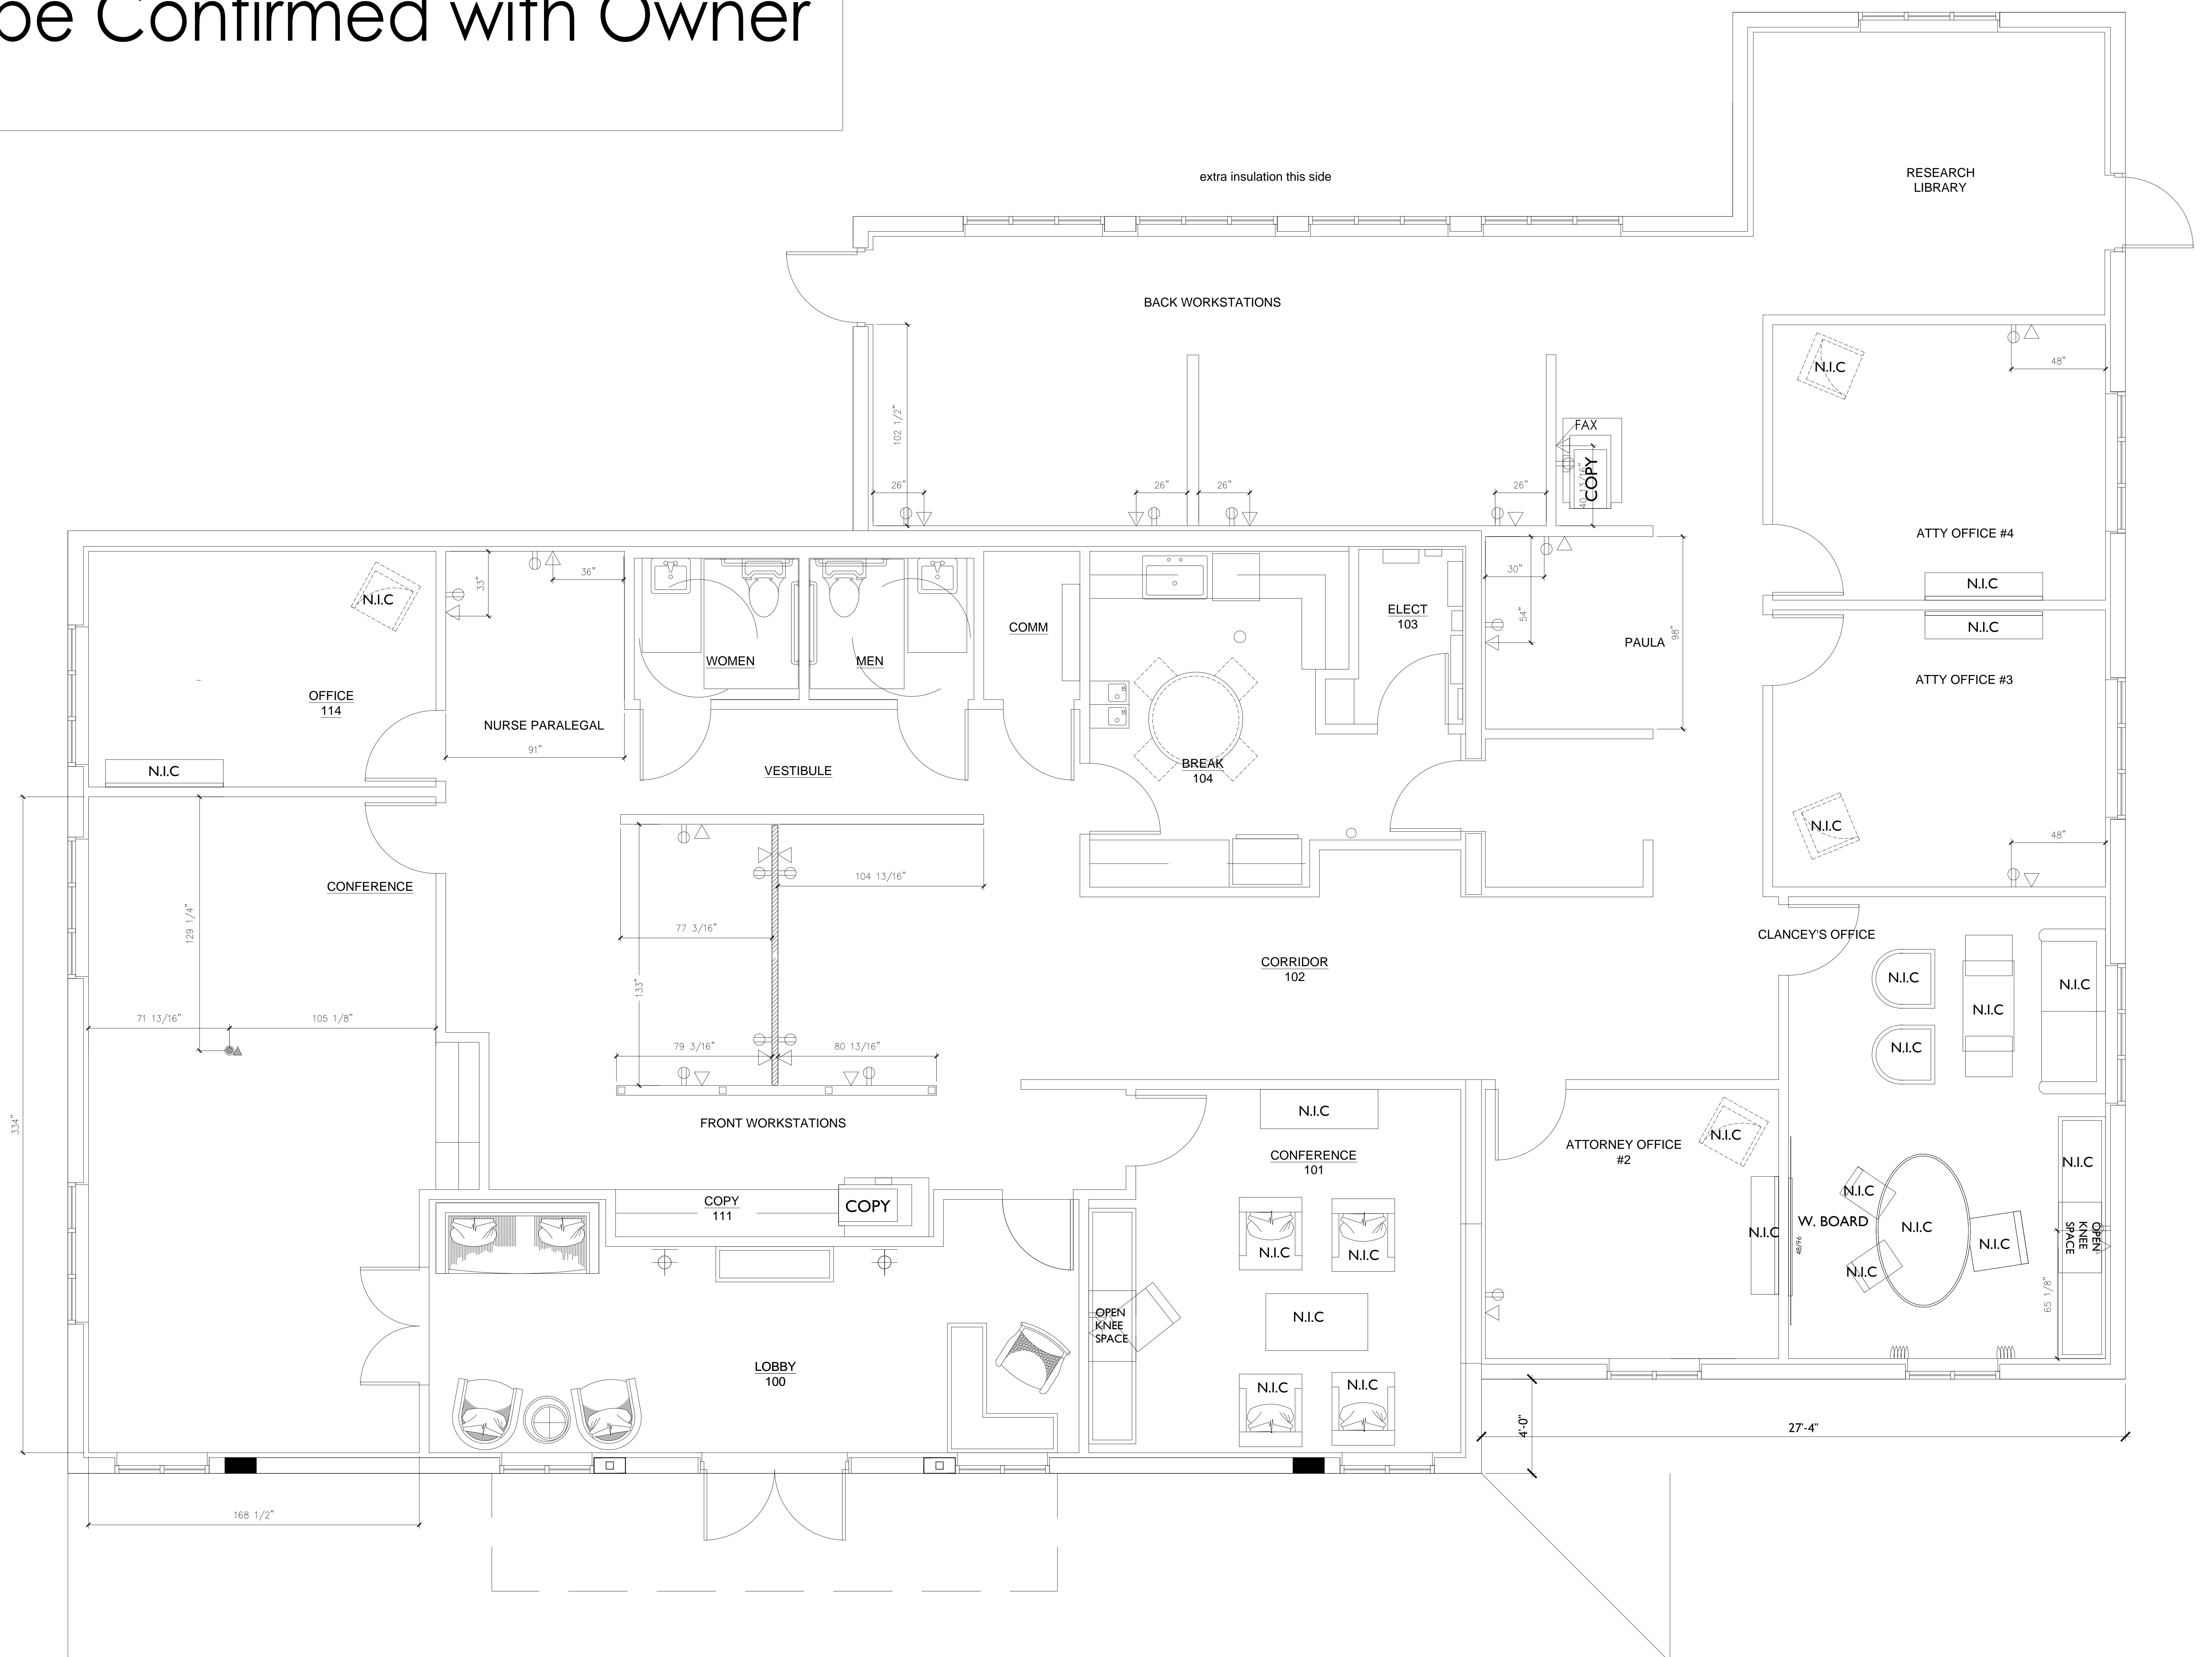

workscapes

1173 north orange ave.
orlando, florida 32804
ph (407) 599-6770 fax (407) 599-6780
lic # B26001503

Miami Ft Myers Jacksonville Orlando Tampa

Contractors and Subcontractors to check and verify all dimensions on site prior to proceeding with the work. The information contained herein is the sole property of Workscapes and any use and/or reproduction thereof is expressly prohibited without the written consent of Workscapes. This drawing and all data it contains are not to be used for fabrication or installation until signed on original by the designer or project controller.

Architecture Firm:

Project No.: NUMBER

Project Name:

Bounds Law Group
1751 N Park Ave
Maitland, FL 32751

Signed:

Scale: SCALE

Drawn: DRAWN

Date: DATE

Revisions:
REVISION
REVISION
REVISION
REVISION
REVISION
REVISION
REVISION
REVISION
REVISION

THIS DRAWING IS INTENDED
TO INDICATE THE
LOCATION AND CONFIGURA-
TION ONLY AND IS NOT TO
BE USED FOR PERMITTING
OR CONSTRUCTION.

FOR EXACT ARCHITECTURAL
CONFIGURATIONS, REFER TO
ARCHITECTURAL CONTRACT
DOCUMENTS PREPARED BY
OTHERS.

Sheet:

SHEET

SHEET