


EXHIBIT "B"

☉ RAMON ROAD

50.00'

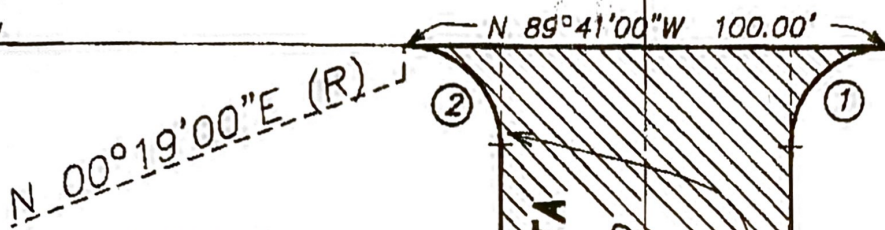

N 00°19'00"E (R)

LOT 5

VISTA DEL CIELO
MB 20/86

LOT 6

P.O.B.

☉ AVENDA LA EVELITA

55.92'

N 00°02'15"W 118.00'

62.08'

30.00'

LOT "J", VISTA DEL CIELO

N 00°02'15"W

PARCEL "A"

N 00°02'15"W 118.00'

LOT 1

VISTA DEL CIELO NO. 3
MB 21/55

LOT 6

S 00°19'00"E (R)

25.00'

LOT "B"
VISTA DEL CIELO


N 89°41'00"W 100.00'

LOT "D"
VISTA DEL CIELO NO. 3

N 89°41'00"W
☉ CALLE DE RICARDO

DATA

①	DELTA/BEARING	RADIUS	LEN./DIST.	TANGENT
①	90°21'15"	20.00'	31.54'	20.12'
②	89°38'45"	20.00'	31.29'	19.88'

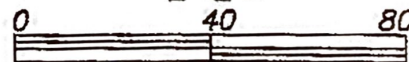

SCALE 1:40'
GRAPHIC SCALE

VACATION PLAT



SANBORN A/E, Inc.

1227 S. GENE AUTRY TRAIL
SUITE "C"
PALM SPRINGS, CA. 92264
TEL (760) 325-9426
FAX (760) 325-5130

DESIGN BY:

D.G.H.

SCALE:

1" = 40'

FILE NO.:

CHECKED BY:

J.L.S.

W.O. #

07-107

SHEET NO.:

1 OF 1