
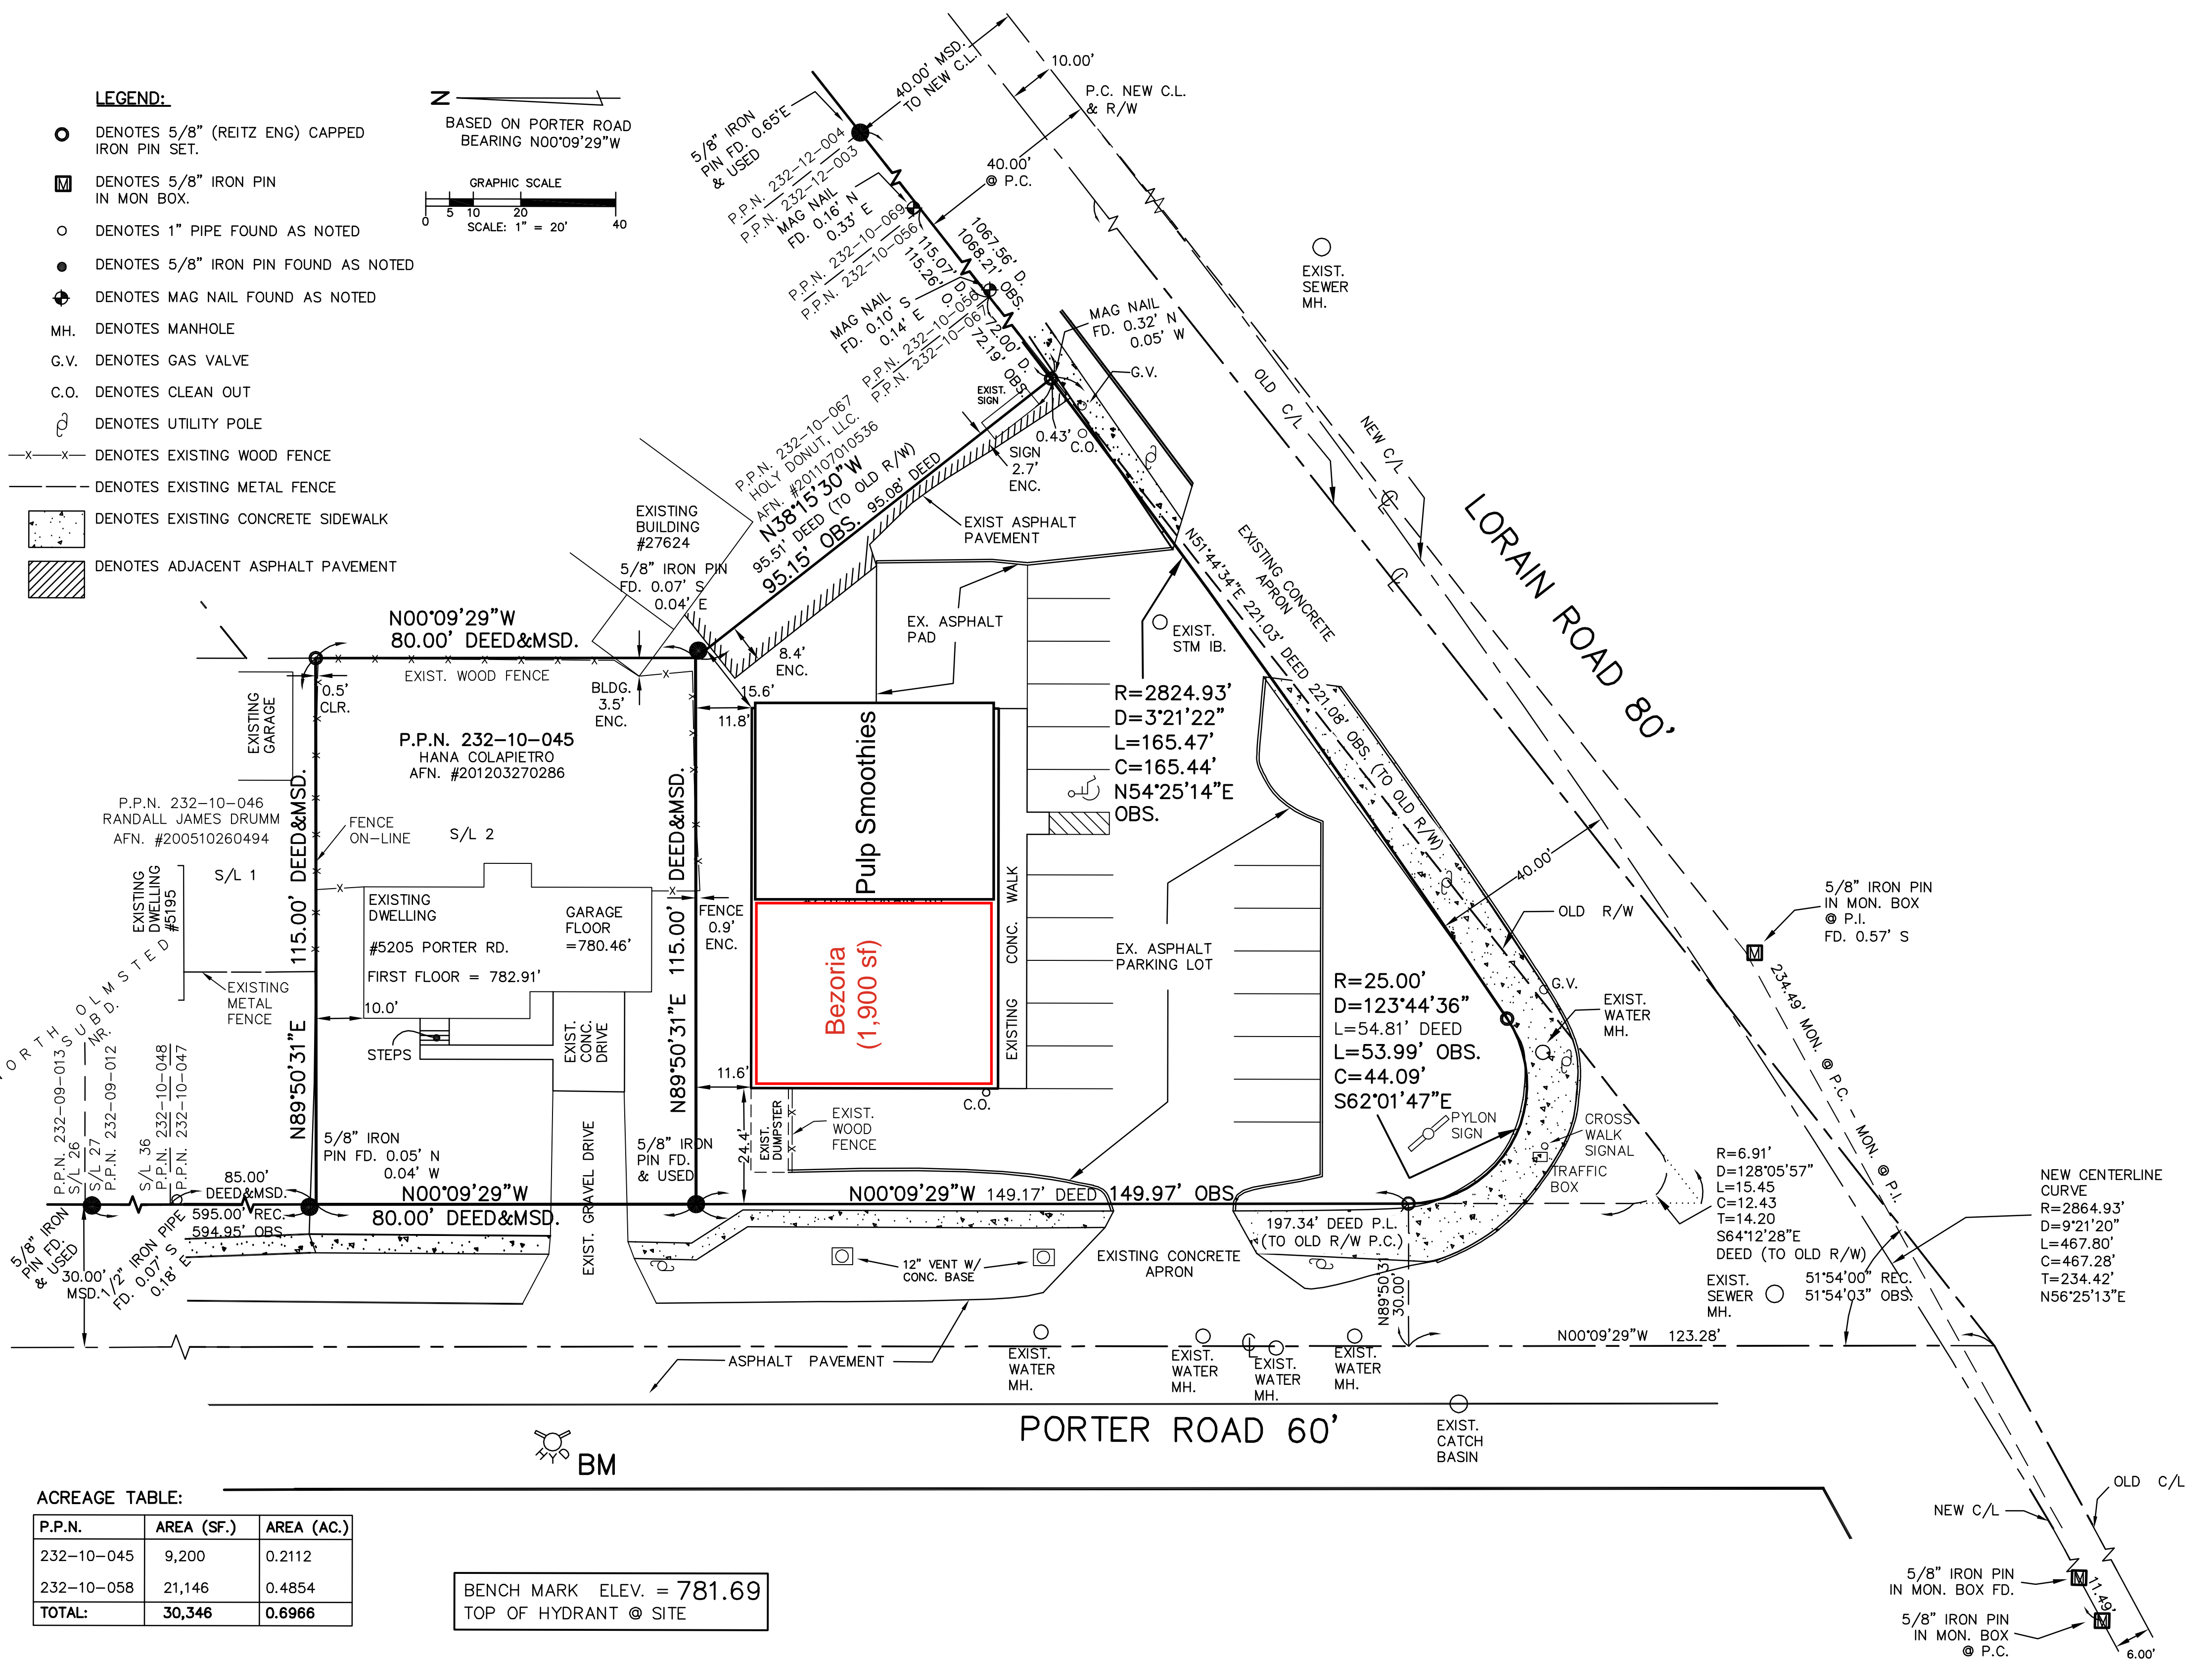


LEGEND:

- DENOTES 5/8" (REITZ ENG) CAPPED IRON PIN SET.
- Ⓜ DENOTES 5/8" IRON PIN IN MON. BOX.
- DENOTES 1" PIPE FOUND AS NOTED
- DENOTES 5/8" IRON PIN FOUND AS NOTED
- ⊕ DENOTES MAG NAIL FOUND AS NOTED
- MH. DENOTES MANHOLE
- G.V. DENOTES GAS VALVE
- C.O. DENOTES CLEAN OUT
- ⊕ DENOTES UTILITY POLE
- x-x- DENOTES EXISTING WOOD FENCE
- - - DENOTES EXISTING METAL FENCE
- ▨ DENOTES EXISTING CONCRETE SIDEWALK
- ▨ DENOTES ADJACENT ASPHALT PAVEMENT

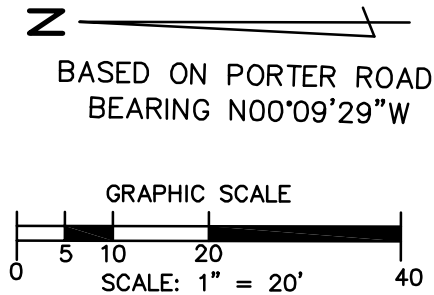

ACREAGE TABLE:

P.P.N.	AREA (SF.)	AREA (AC.)
232-10-045	9,200	0.2112
232-10-058	21,146	0.4854
TOTAL:	30,346	0.6966

BENCH MARK ELEV. = 781.69
TOP OF HYDRANT @ SITE